






Ground Floor  
1:200

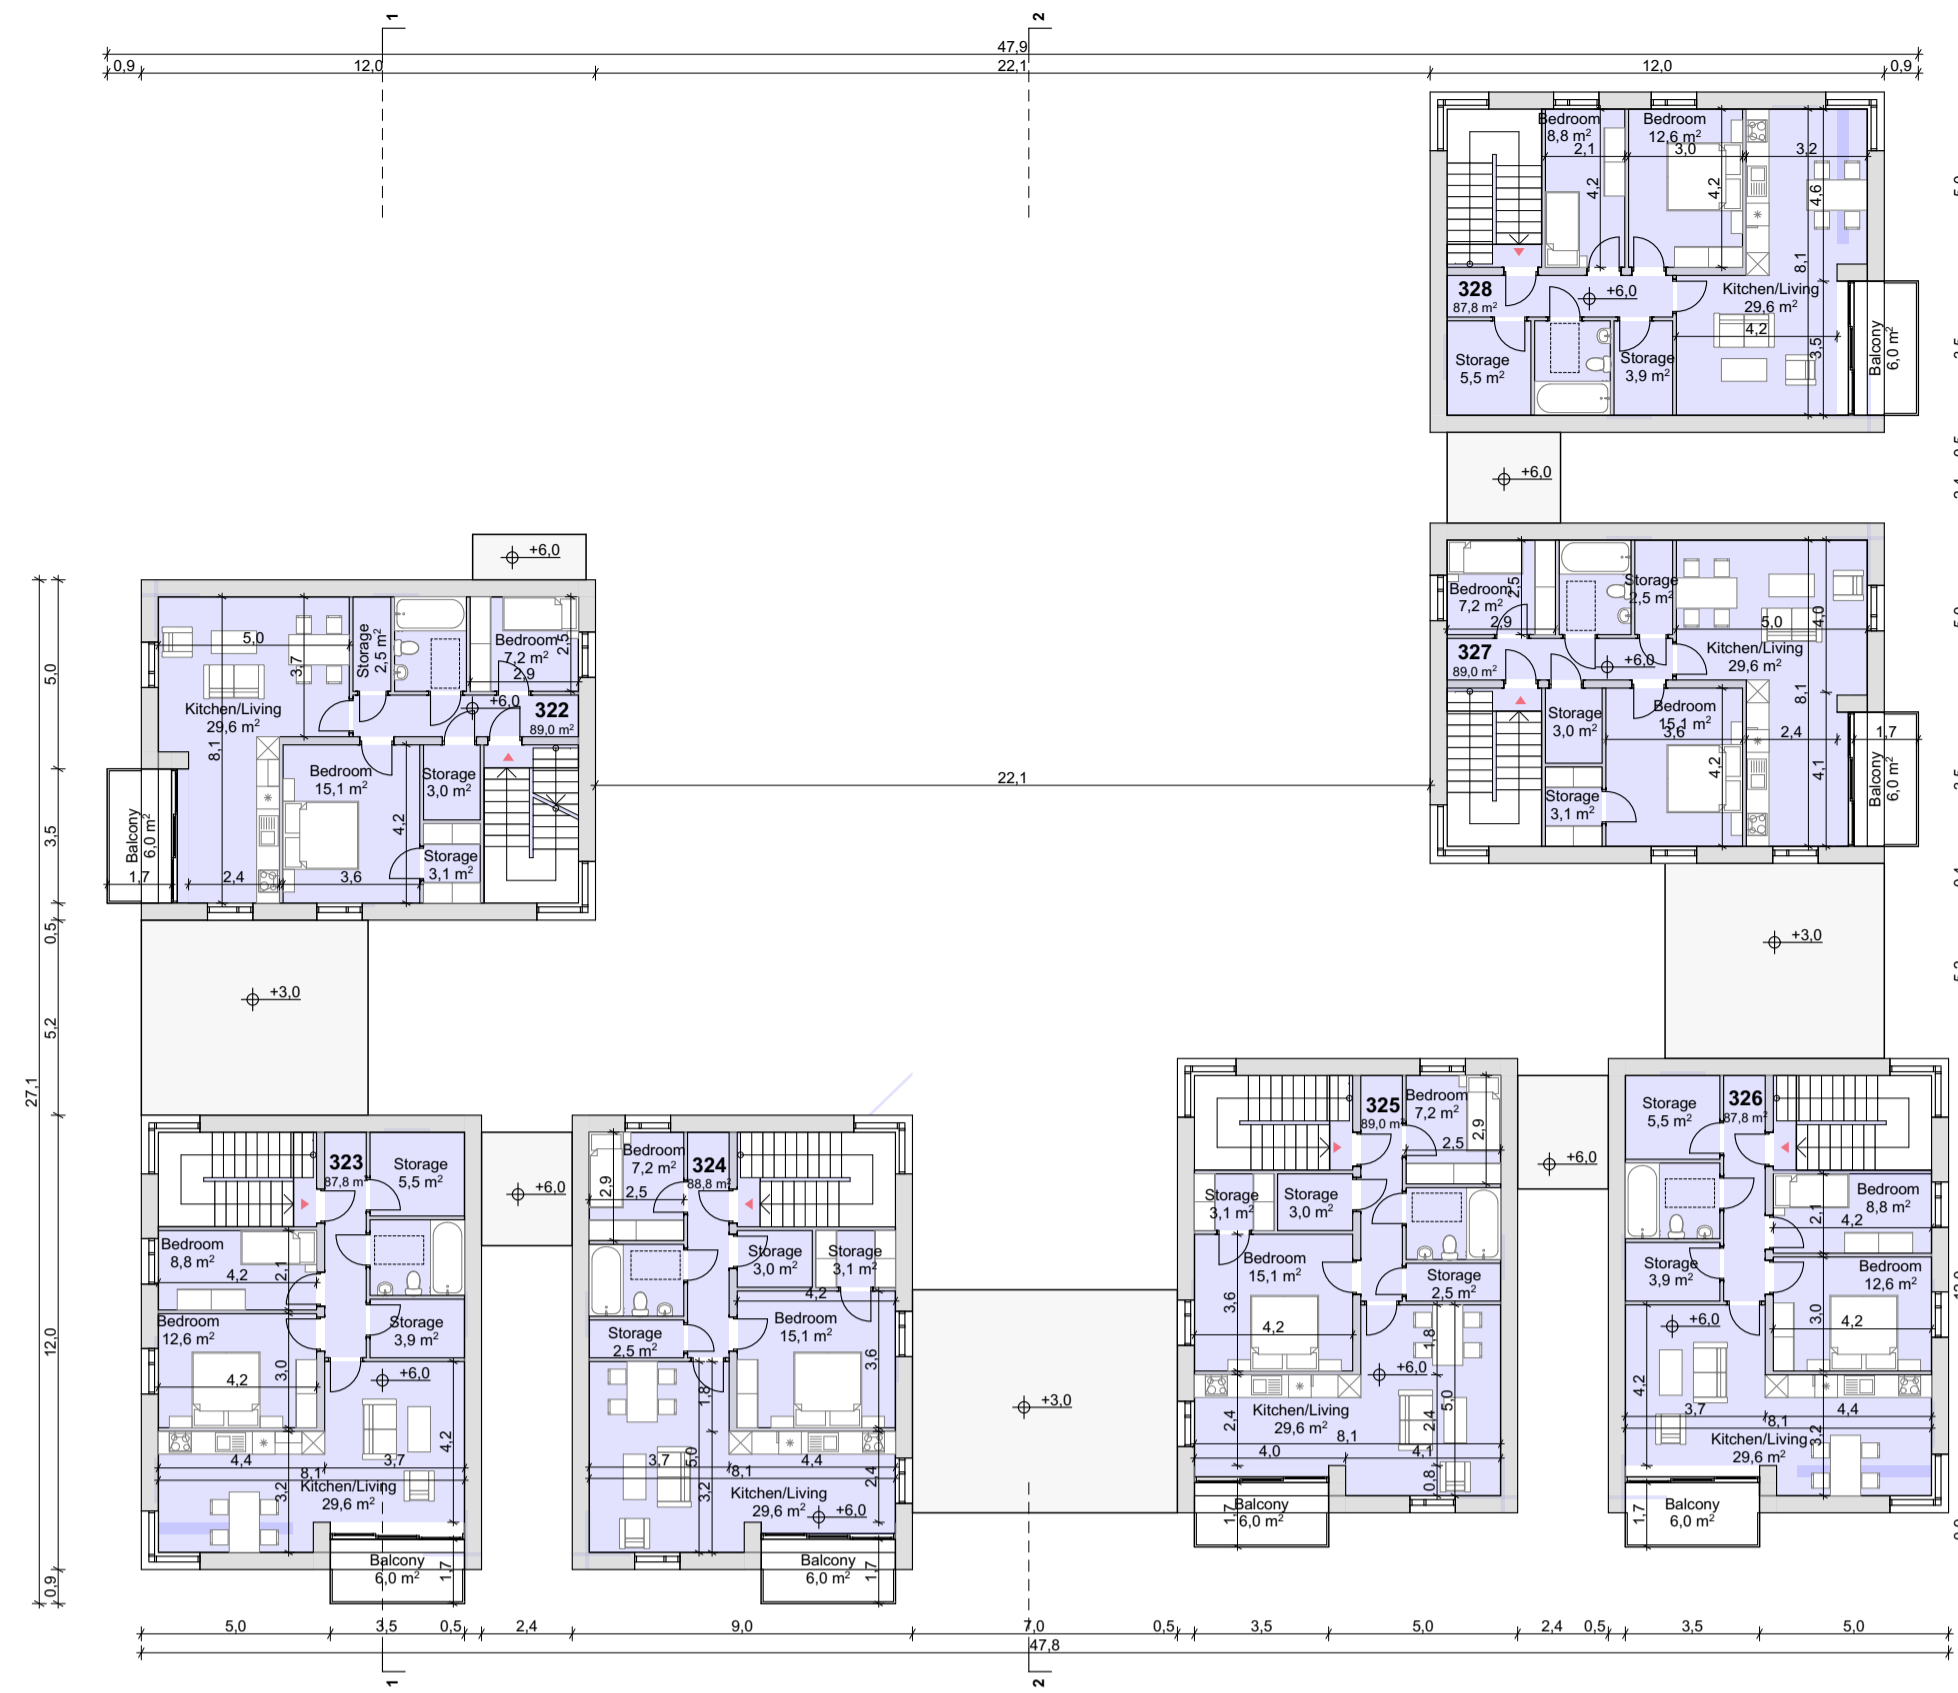


Second Floor  
1:200

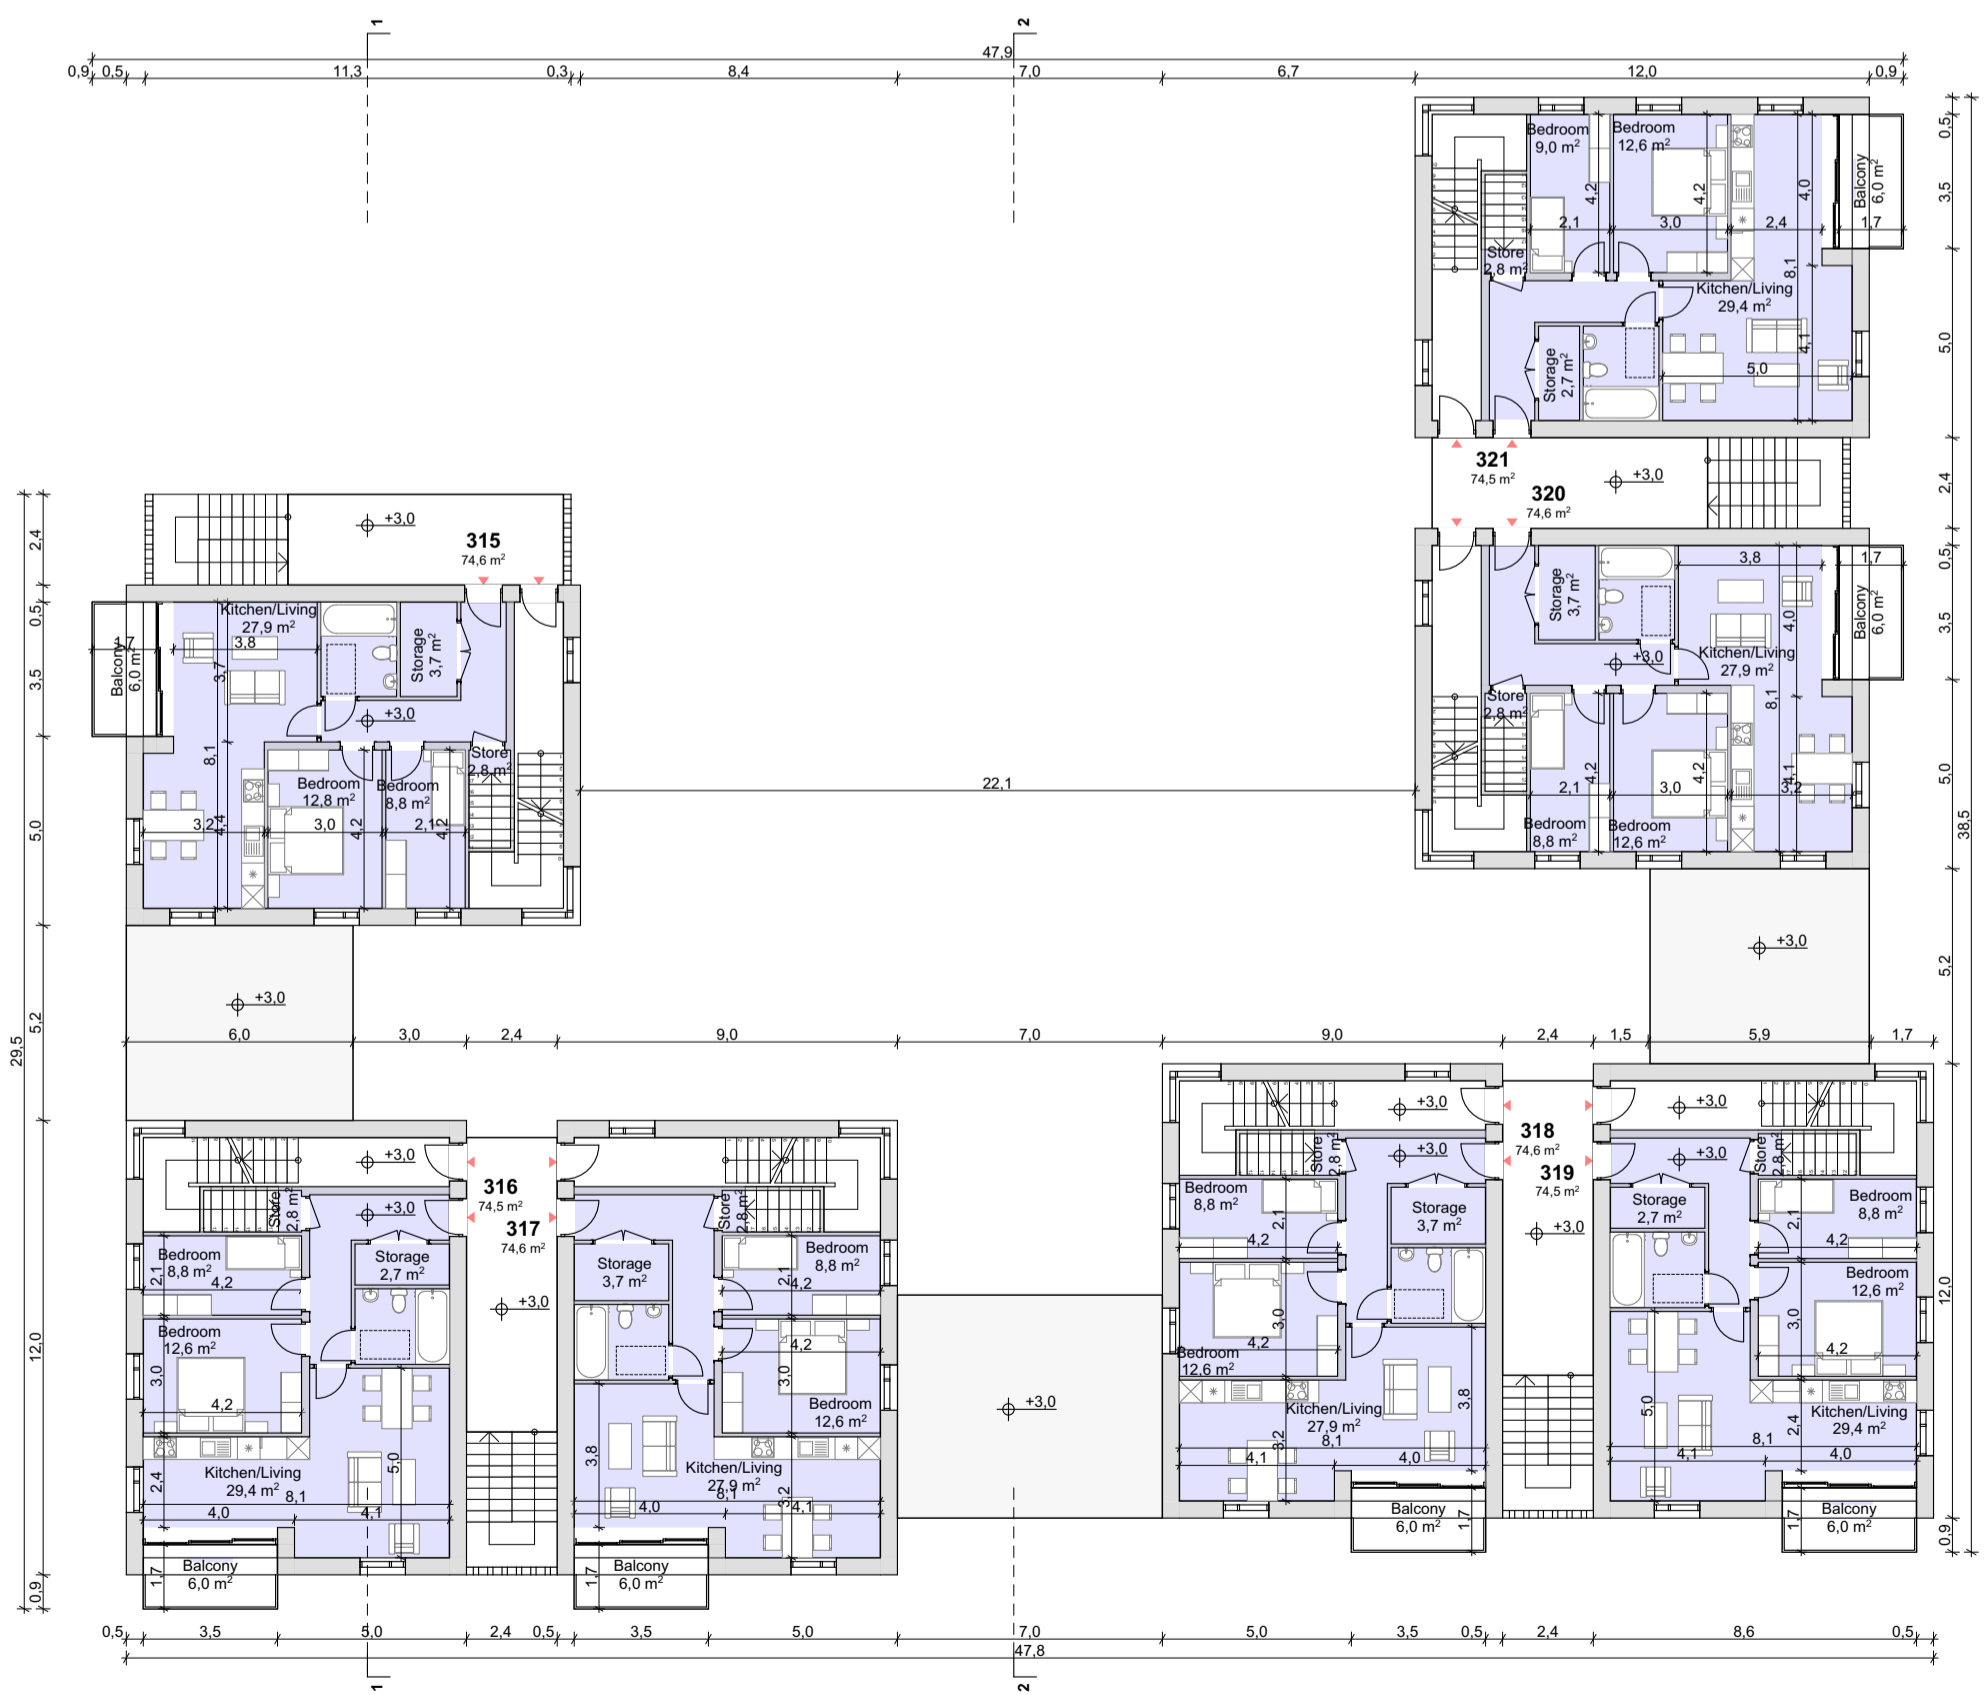

First Floor  
1:200

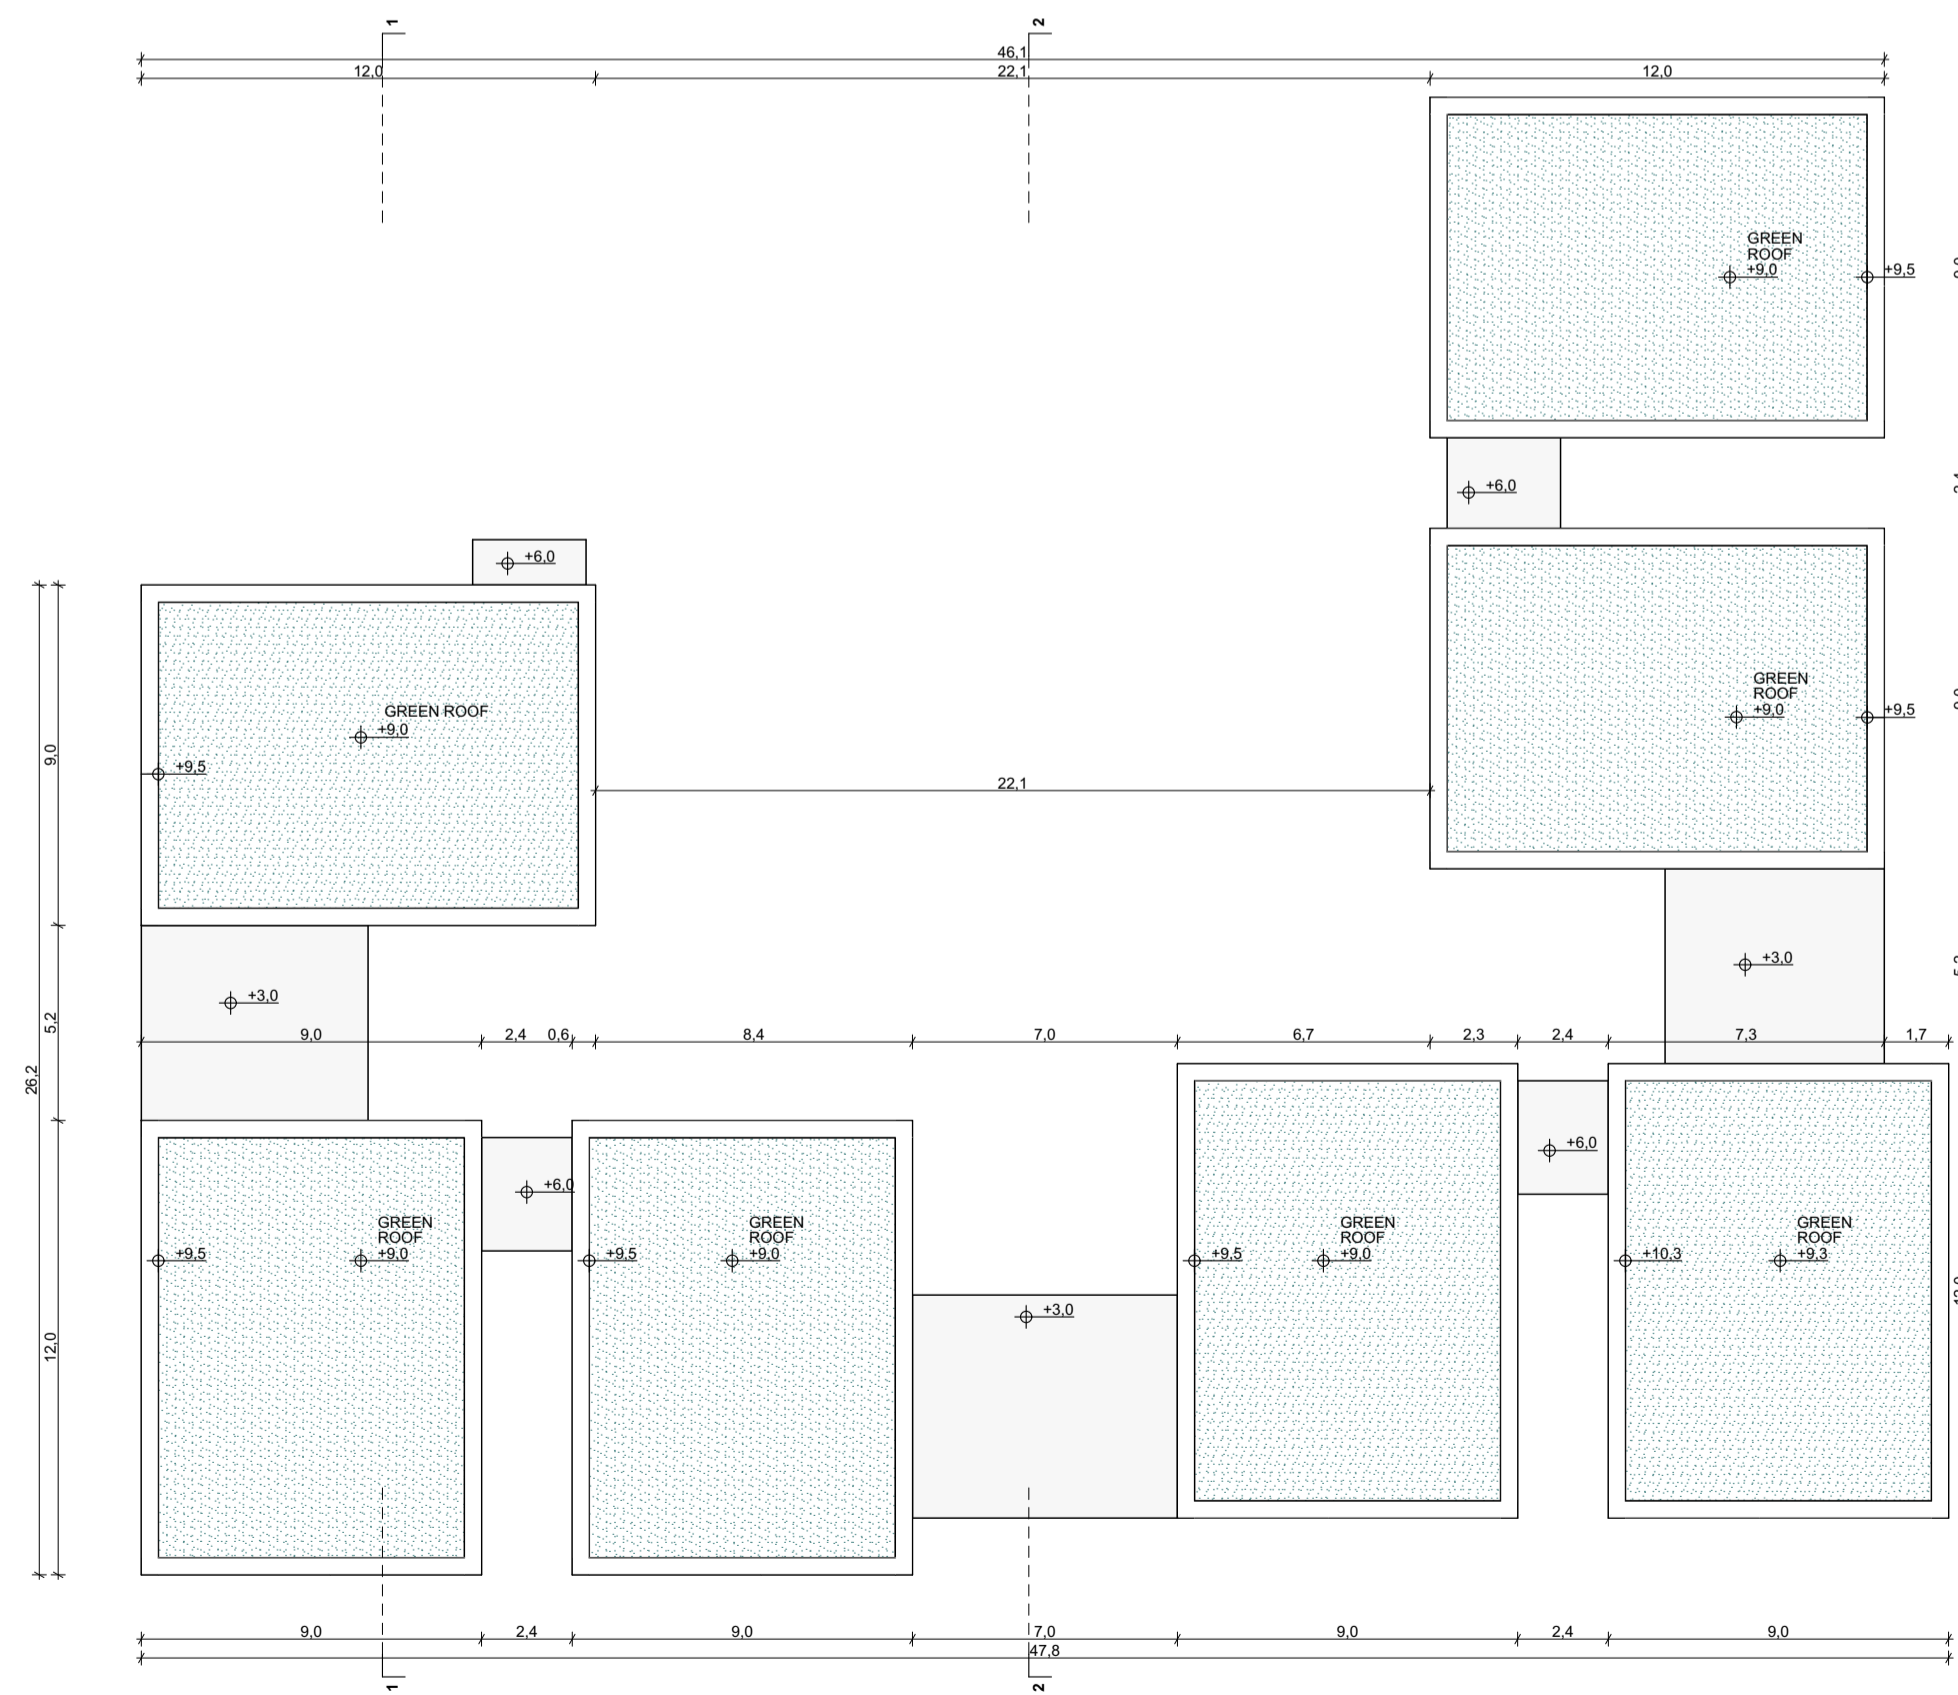

Roof Plan  
1:200

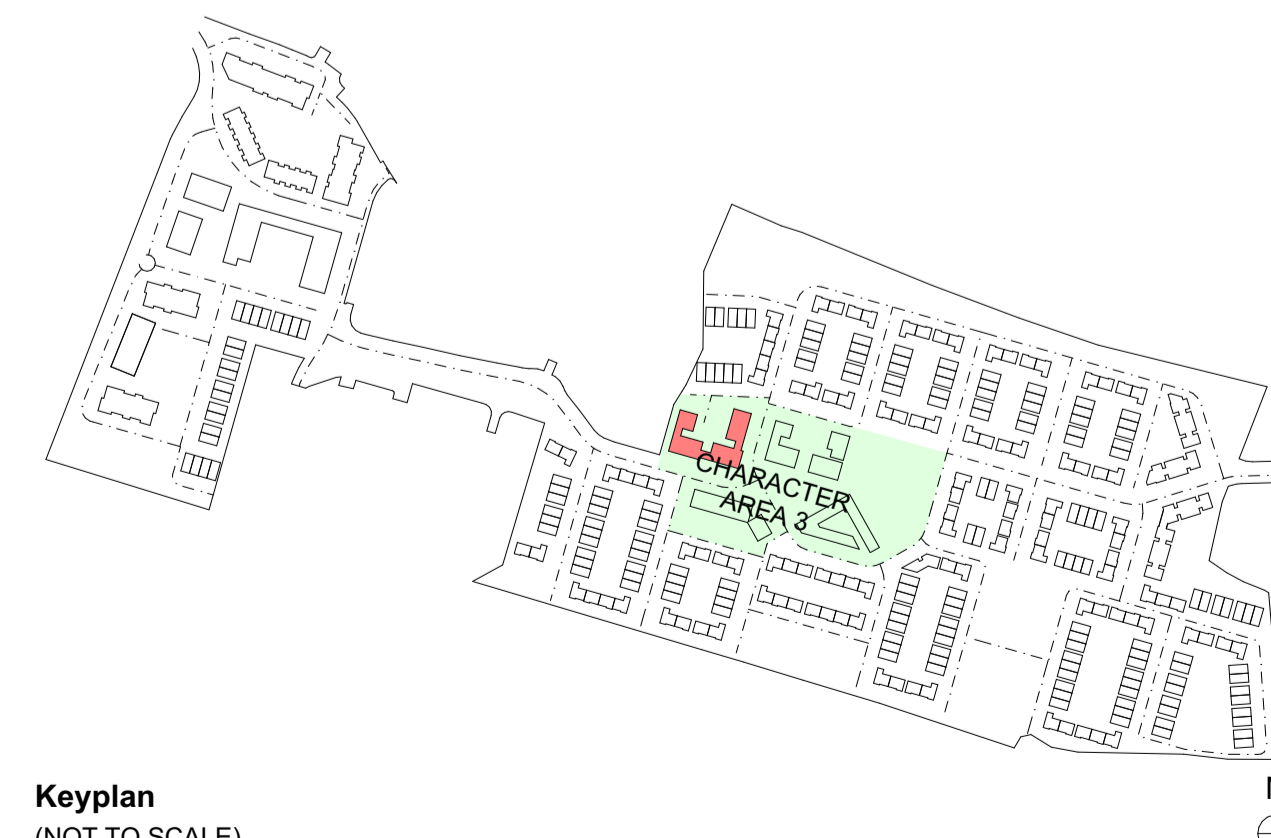

Keyplan  
(NOT TO SCALE)

SCHEDULE OF ACCOMODATION		
APT NO.	APT TYPE	NET AREA
308	2B/4P	91,20
309	2B/4P	90,60
310	2B/4P	91,20
311	2B/4P	90,60
312	2B/4P	91,20
313	2B/4P	90,60
314	2B/4P	91,20
315	2B/3P	74,62
316	2B/3P	74,62
317	2B/3P	74,62
318	2B/3P	74,63
319	2B/3P	74,62
320	2B/3P	74,63
321	2B/3P	74,62
322	2B/3P	85,98
323	2B/3P	87,91
324	2B/3P	89,90
325	2B/3P	88,98
326	2B/3P	87,91
327	2B/3P	88,98
328	2B/3P	87,91

<p><b>Planning Drawings</b></p>	Layout ID:	<b>D1408-19-PL49</b>	Scale:	<b>AS SHOWN</b>
	Project:	<b>Lissywollen, Athlone</b>	Series:	<b>Apartment Blocks</b>
	Drawing Name:	<b>BLOCK K - Floor Plans</b>	Date:	<b>February 2021</b>
			Status:	<b>Planning</b>