




Ground Floor Plan
1:200

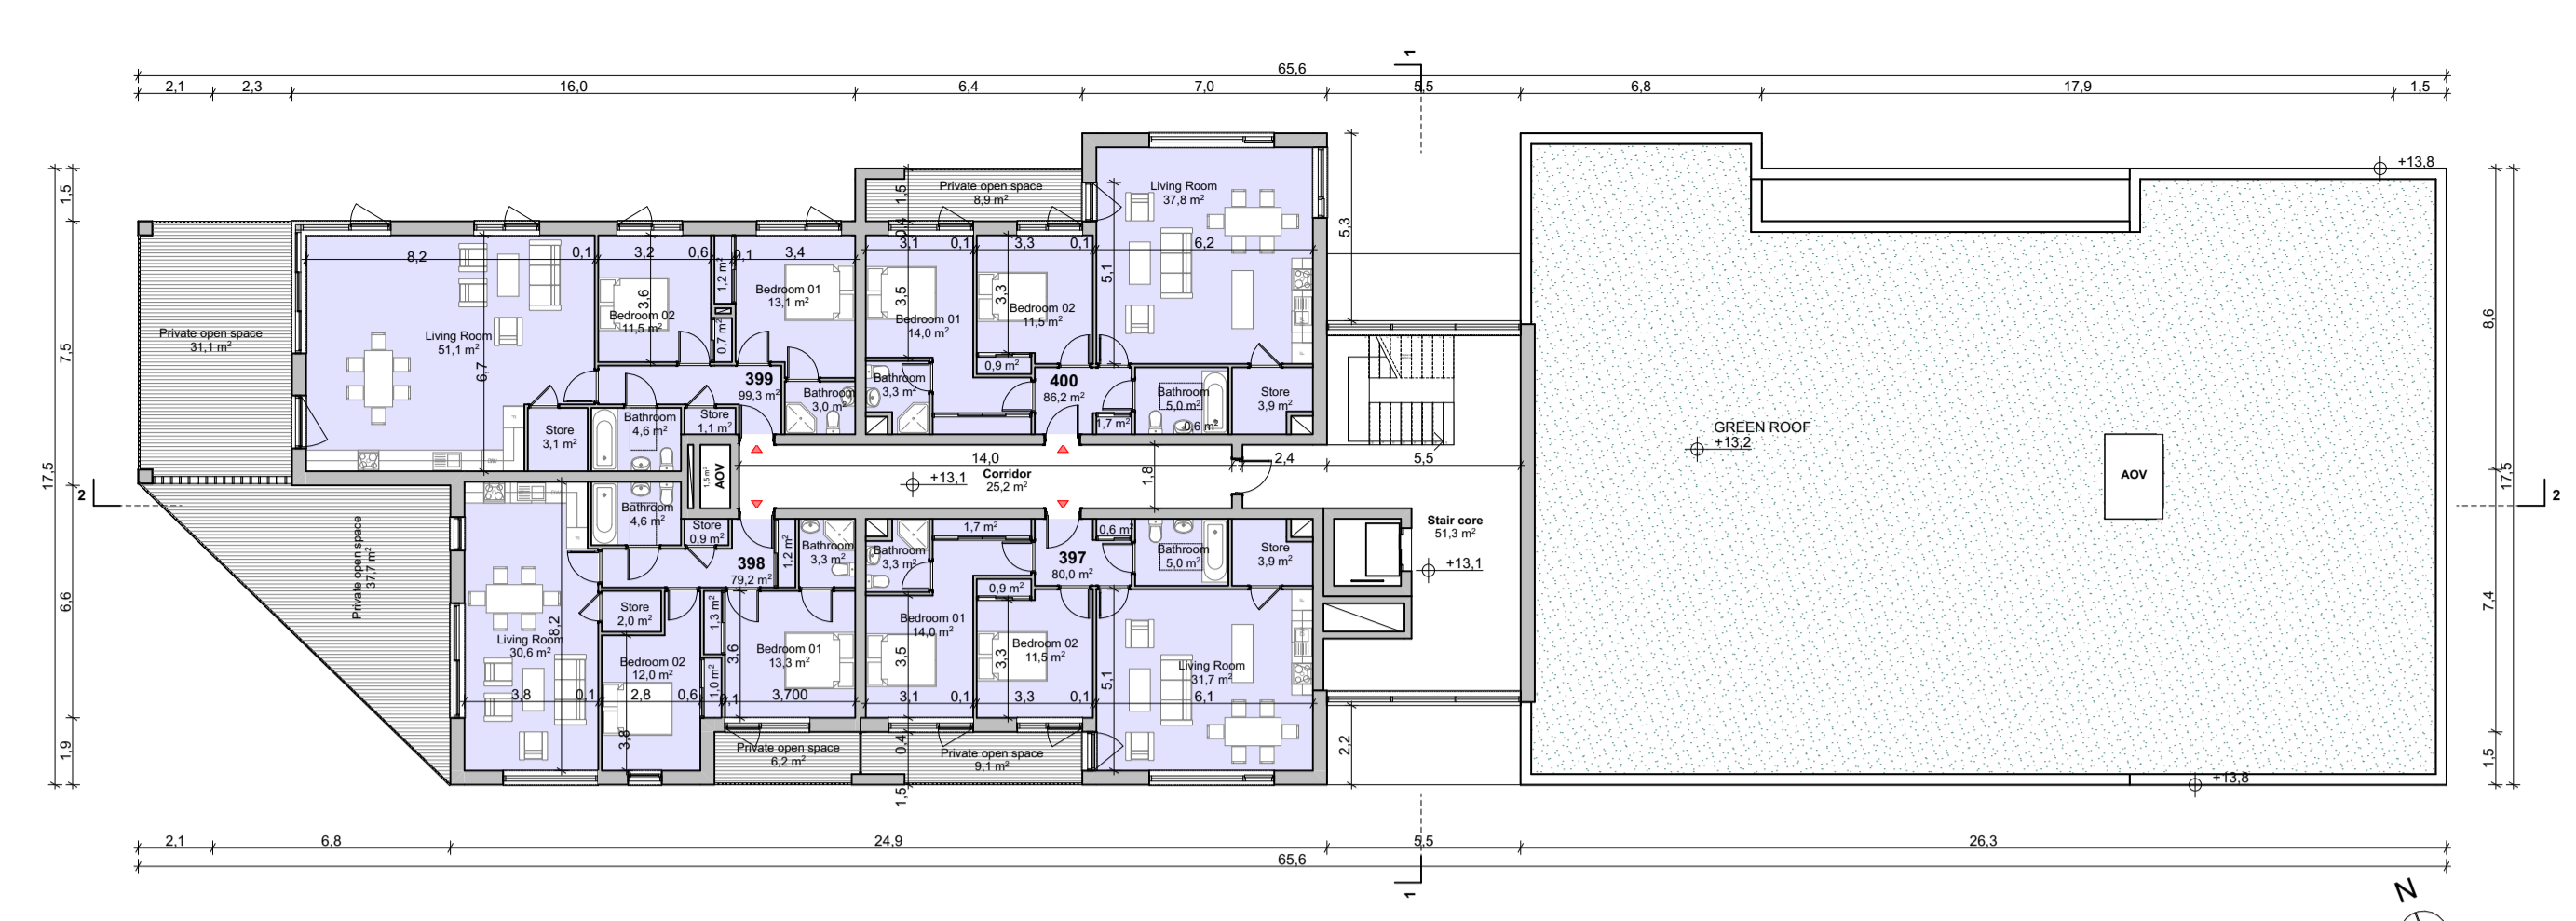


Fourth Floor Plan
1:200

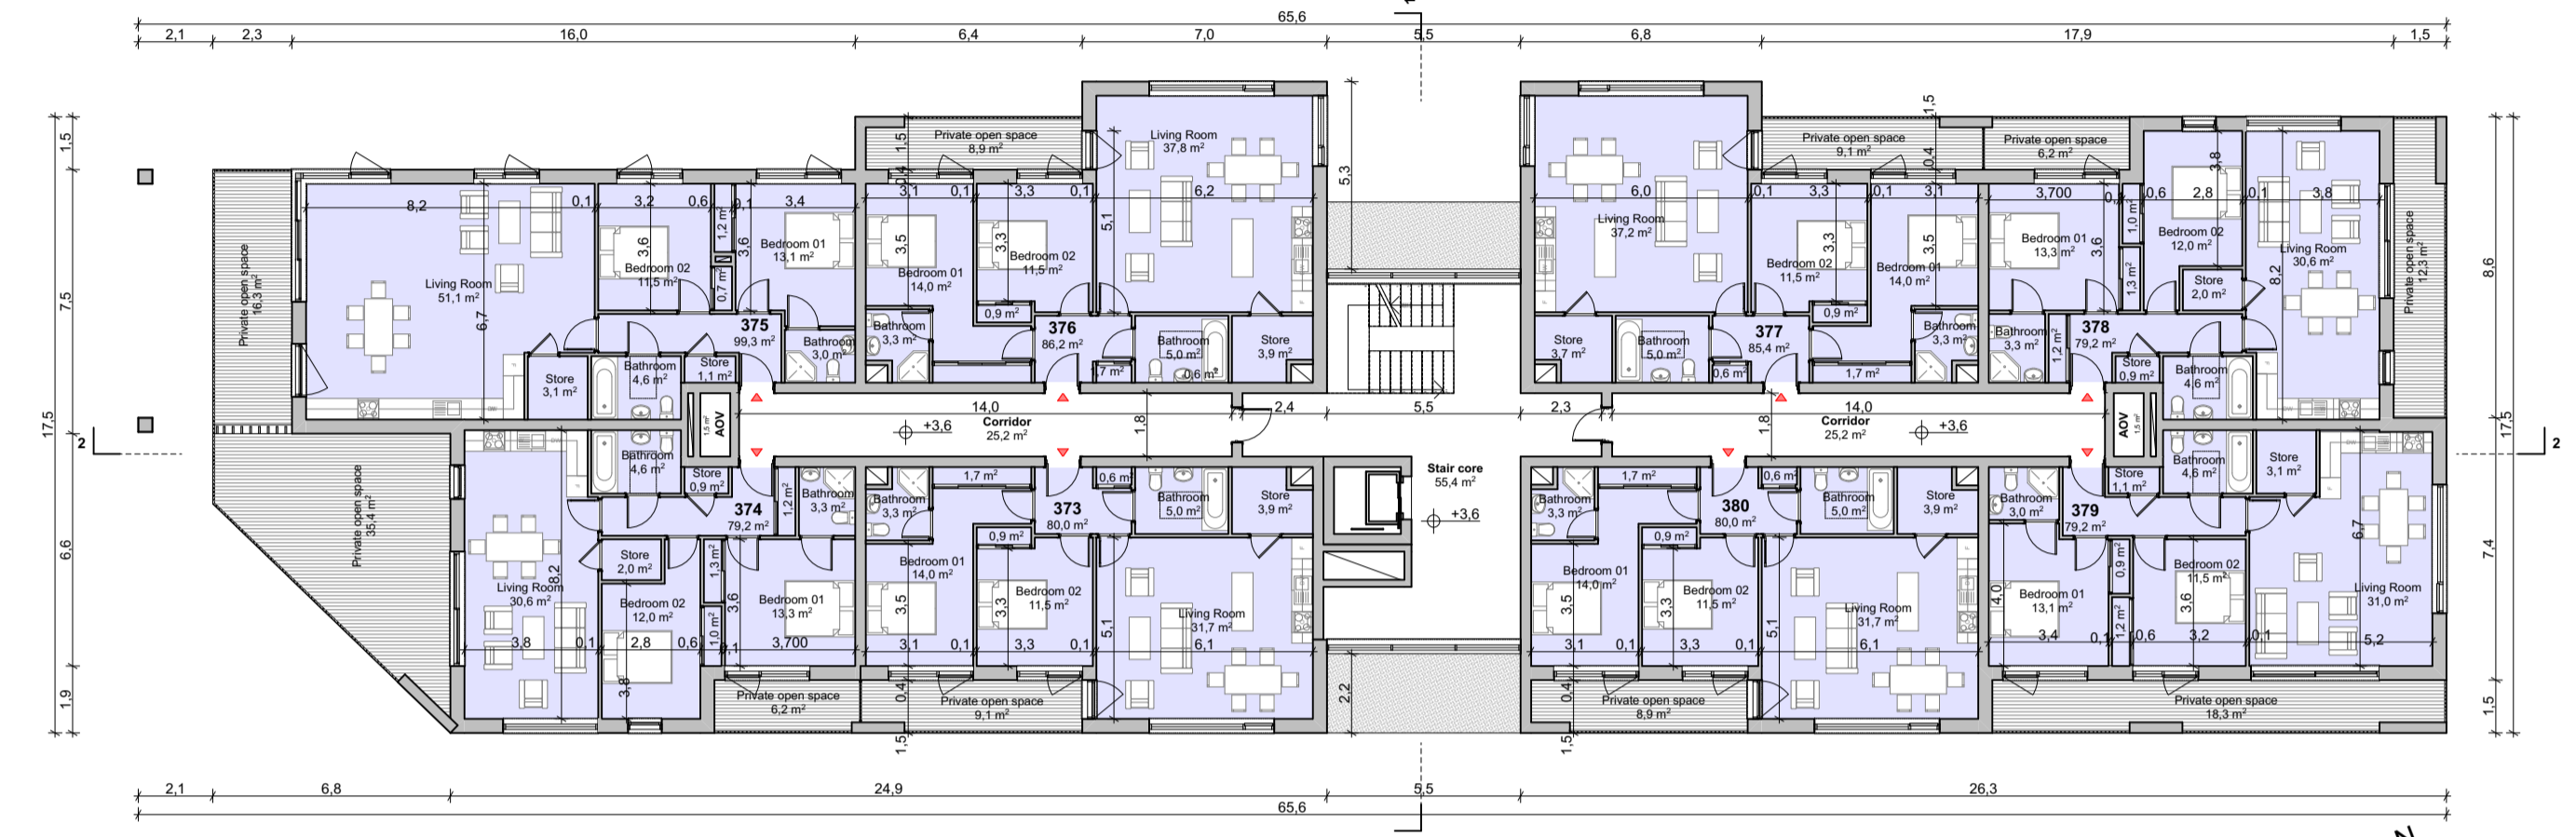


First Floor Plan
1:200

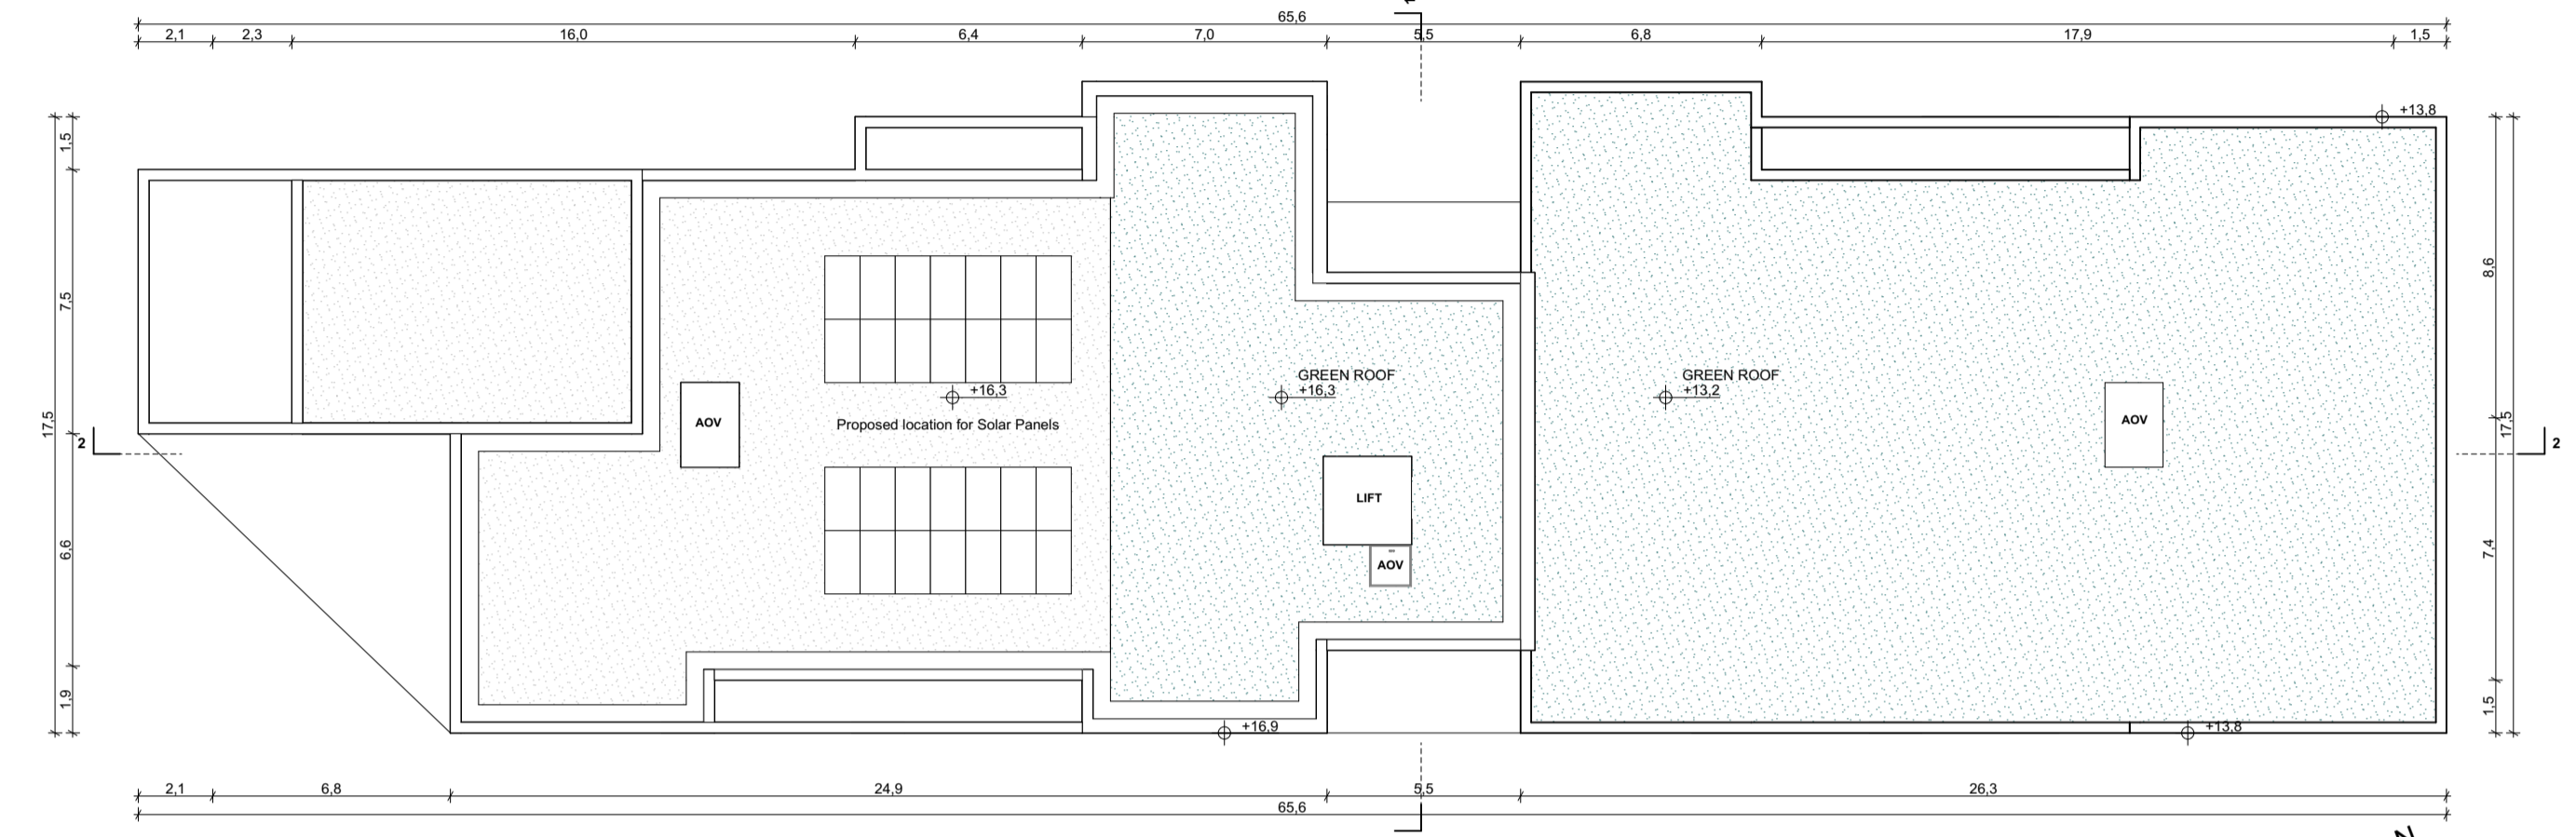


Roof Plan
1:200

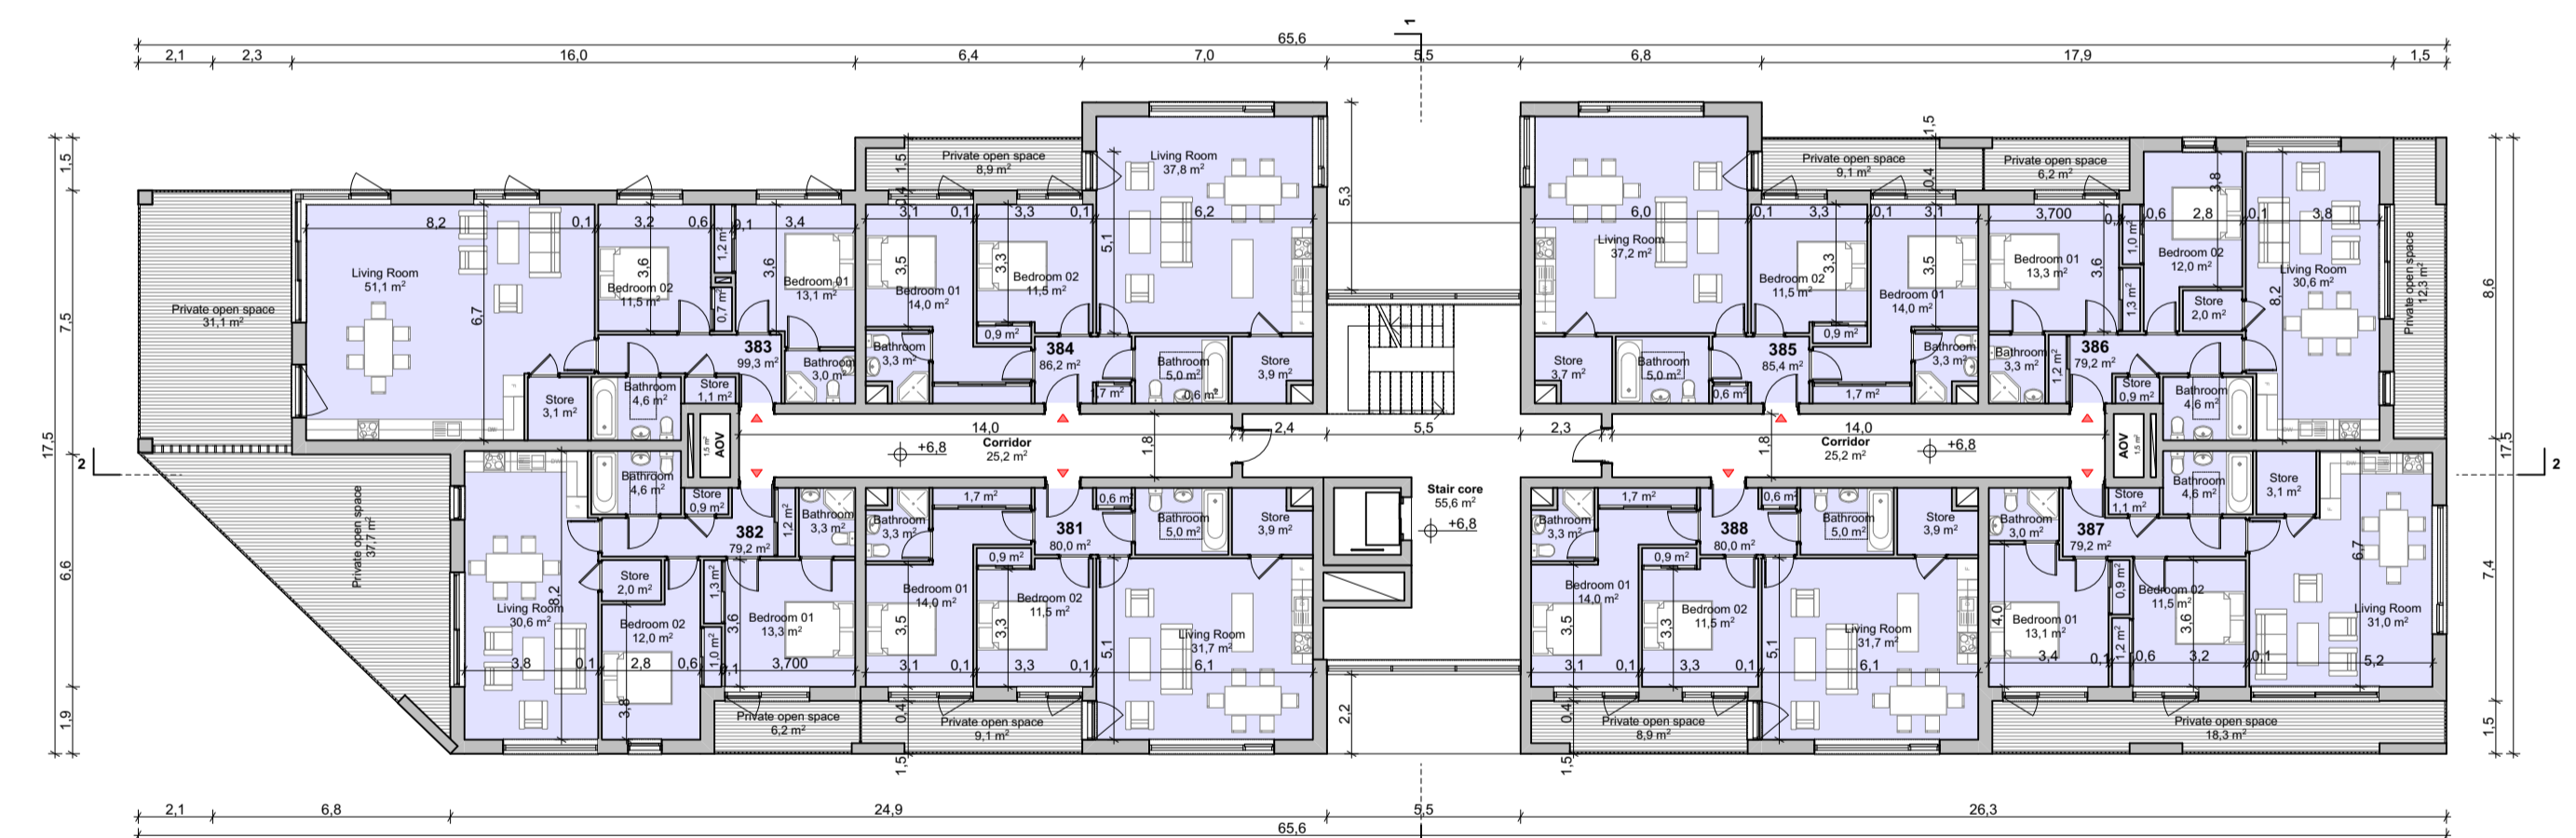

Second Floor Plan
1:200

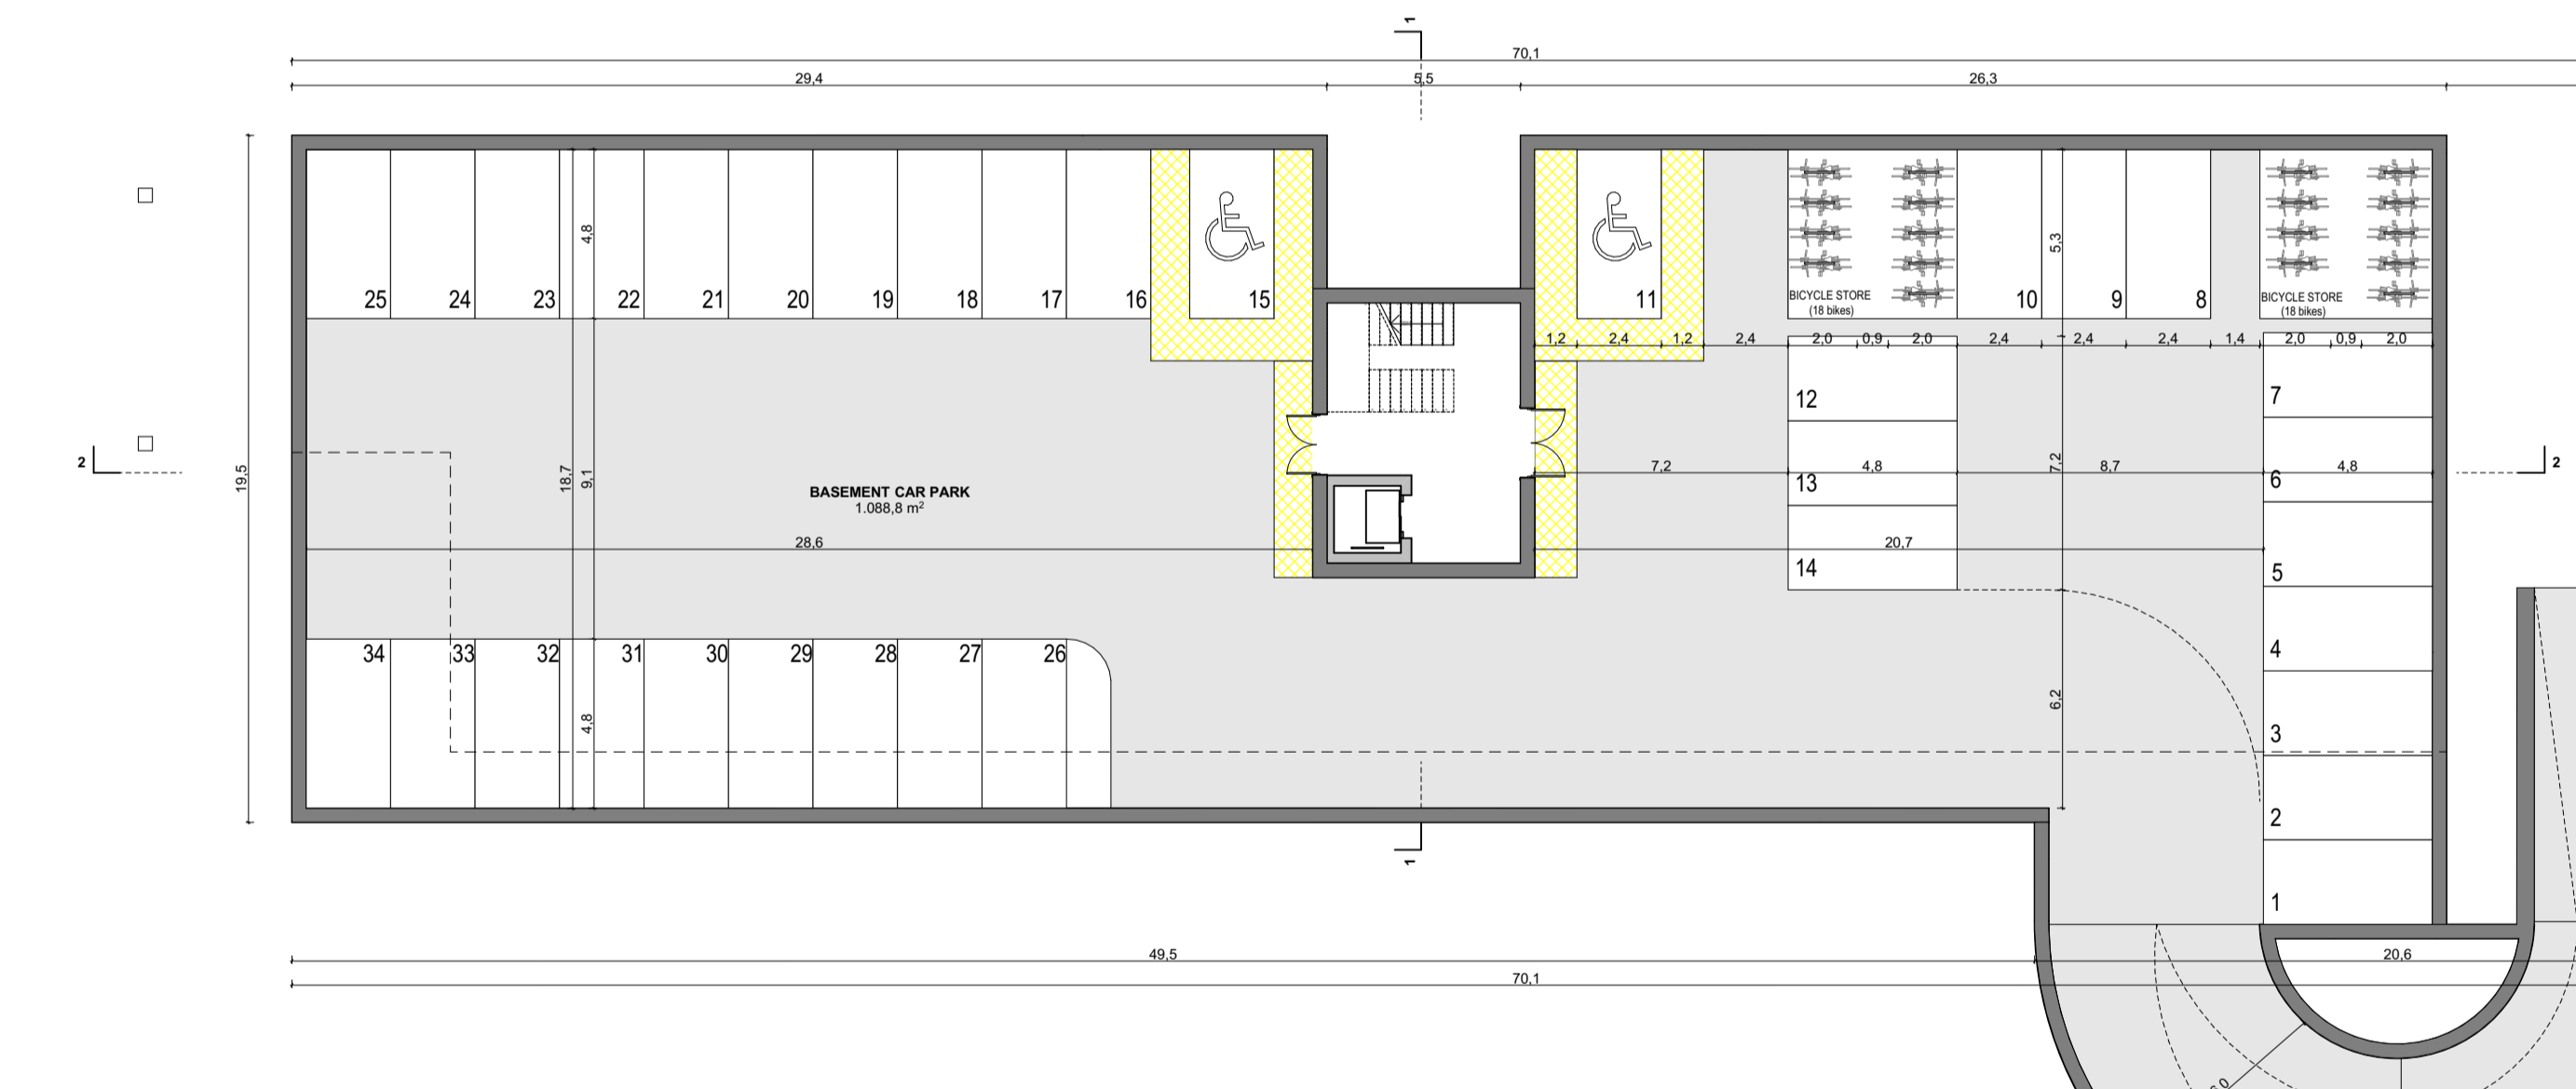

Basement Floor Plan
1:200

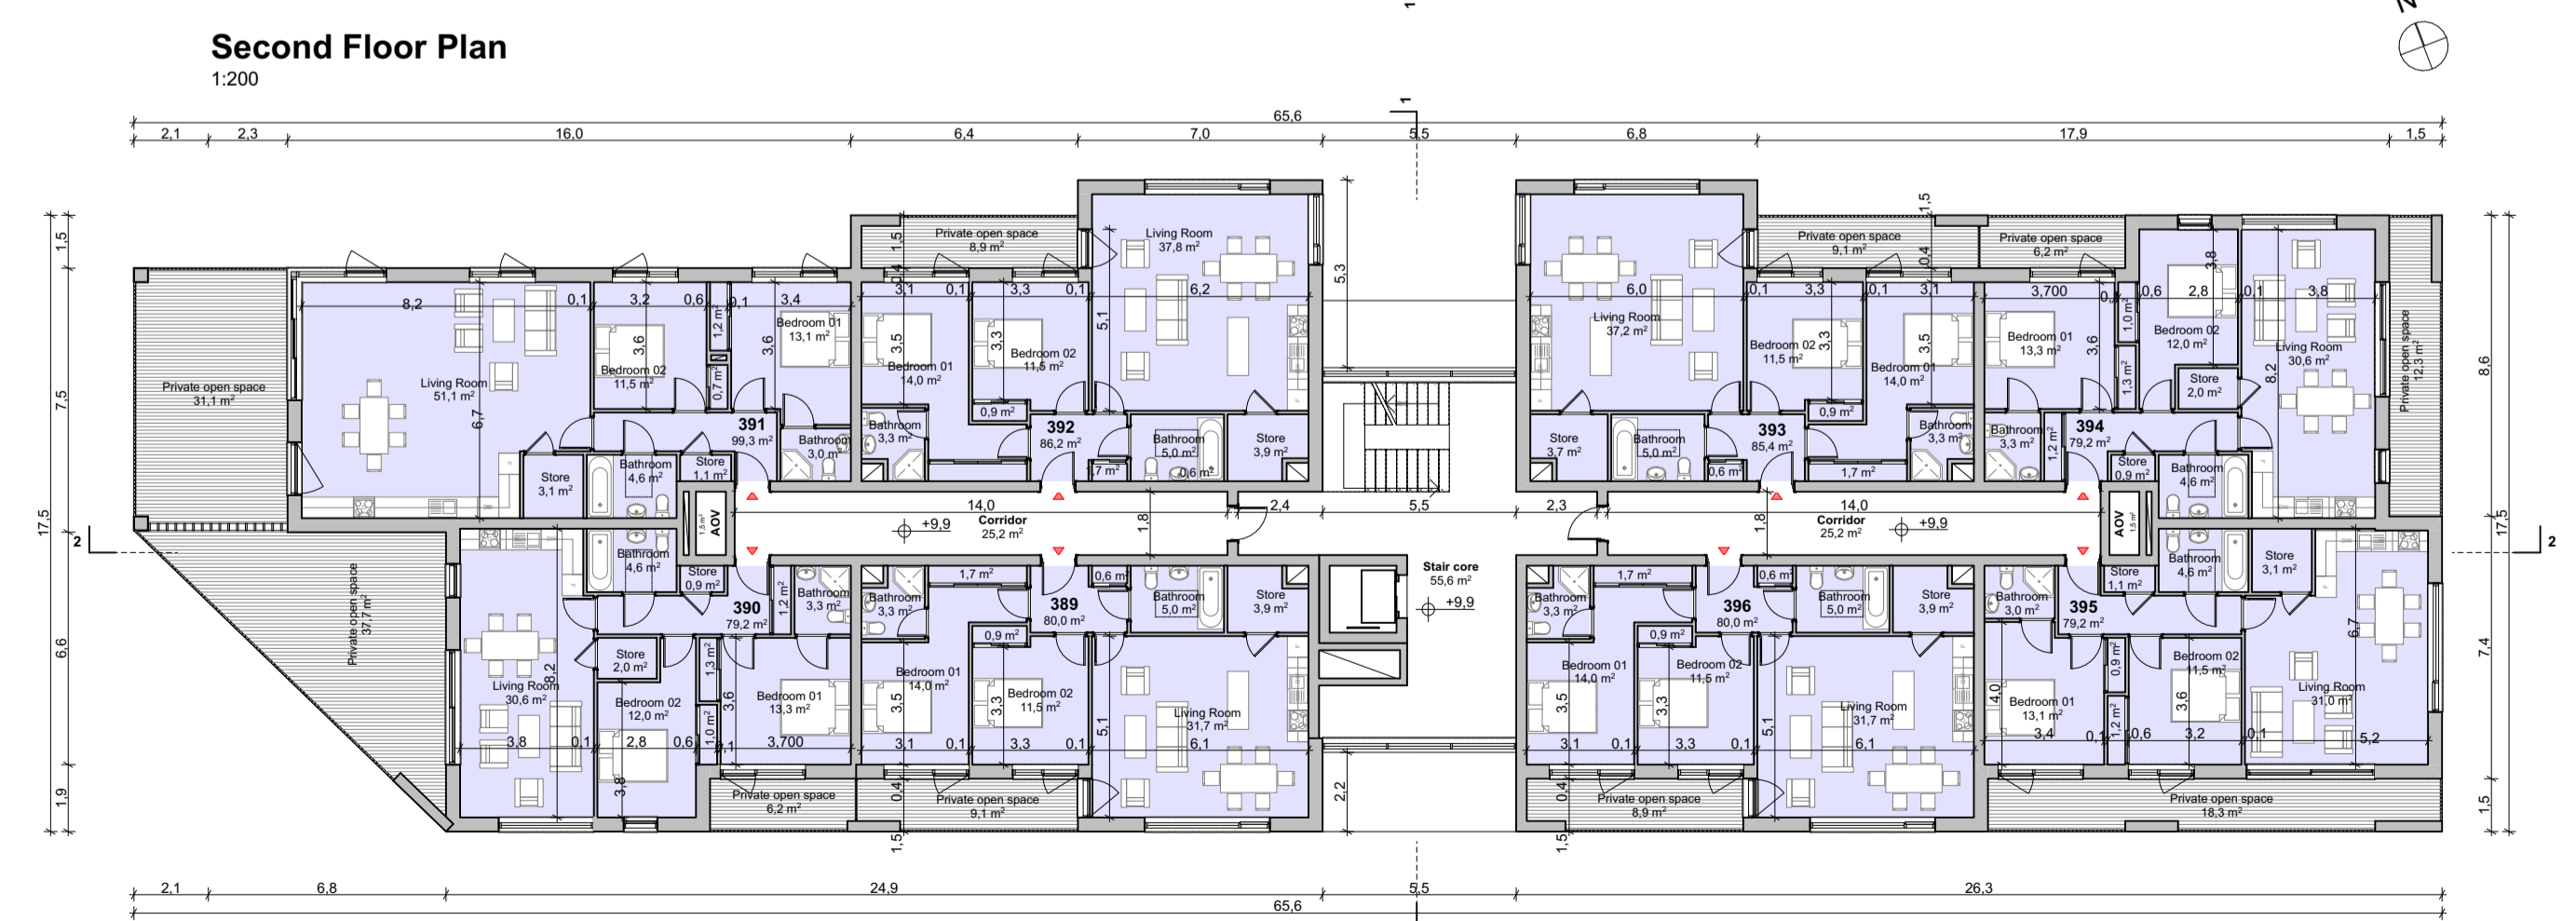

Third Floor Plan
1:200

SCHEDULE OF ACCOMODATION

APT NO.	APT TYPE	NET AREA	APT NO.	APT TYPE	NET AREA
365	2B/4P	80.02	383	2B/4P	99.32
366	2B/4P	79.22	384	2B/4P	86.17
367	2B/4P	99.32	385	2B/4P	85.42
368	2B/4P	86.17	386	2B/4P	79.22
369	2B/4P	85.42	387	2B/4P	79.22
370	2B/4P	79.22	388	2B/4P	80.02
371	2B/4P	79.22	389	2B/4P	80.02
372	2B/4P	80.02	390	2B/4P	79.22
373	2B/4P	80.02	391	2B/4P	99.32
374	2B/4P	79.22	392	2B/4P	86.17
375	2B/4P	99.32	393	2B/4P	85.42
376	2B/4P	86.17	394	2B/4P	79.22
377	2B/4P	85.42	395	2B/4P	79.22
378	2B/4P	79.22	396	2B/4P	80.02
379	2B/4P	79.22	397	2B/4P	80.02
380	2B/4P	80.02	398	2B/4P	79.22
381	2B/4P	80.02	399	2B/4P	99.32
382	2B/4P	79.22	400	2B/4P	86.17



Keyplan
(NOT TO SCALE)

<p>Planning Drawings</p>	Layout ID:	D1408-19-PL51	Scale:	AS SHOWN
	Project:	Lissywollen, Athlone	Job No.:	1408/19
	Drawing Name:	BLOCK L - Floor Plans	Series:	Apartment Blocks
			Date:	February 2021
			Status:	Planning

THIS DRAWING TO BE READ IN CONJUNCTION WITH RELEVANT CONSULTANT'S DRAWINGS - NOTIFY ARCHITECTS OF ANY DISCREPANCIES - CHECK DIMENSIONS ON-SITE - USE FIGURE DIMENSIONS ONLY - COPYRIGHT RESERVED FOR DELPHI DESIGN LTD