



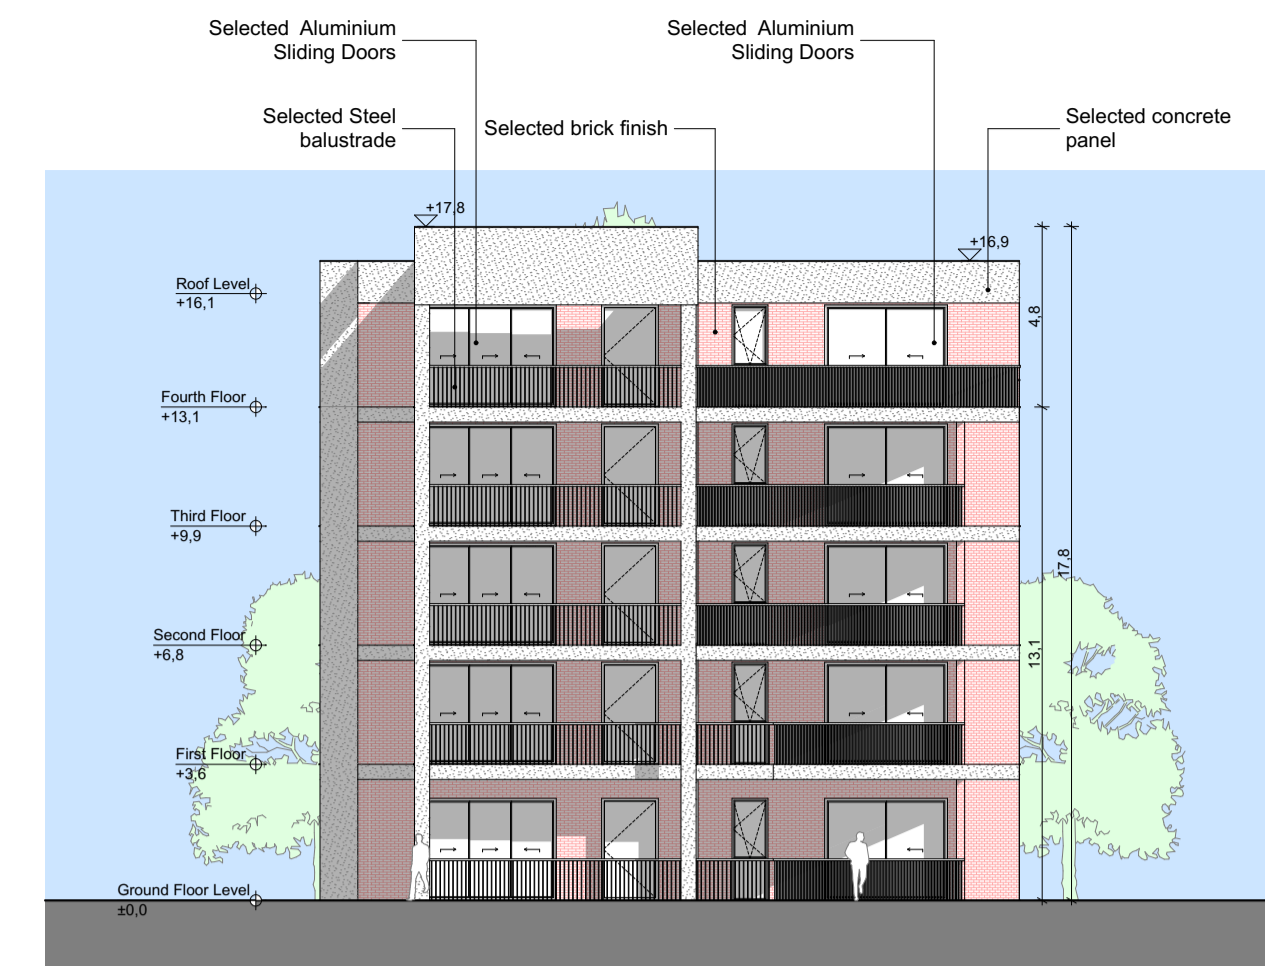


South Elevation
1:200

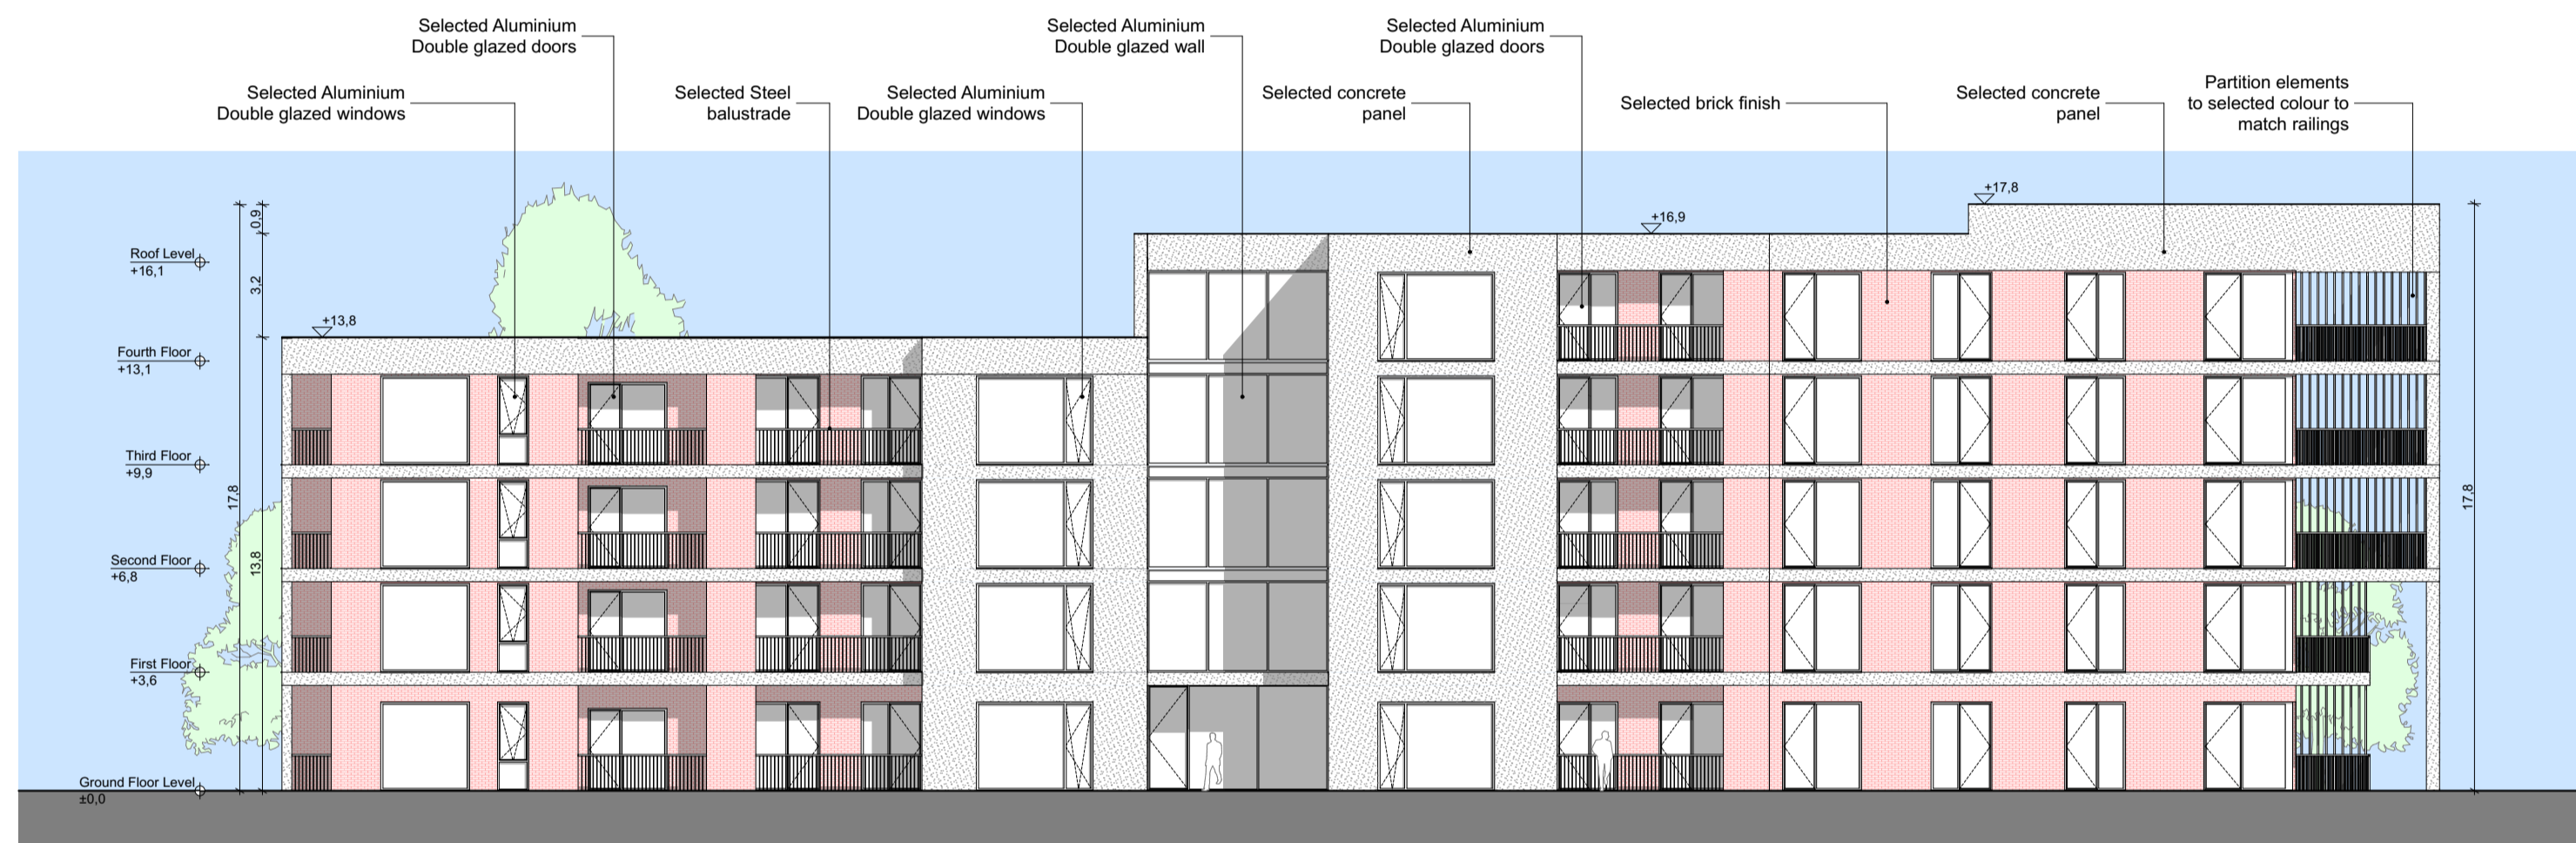


West Elevation
1:200




North Elevation
1:200

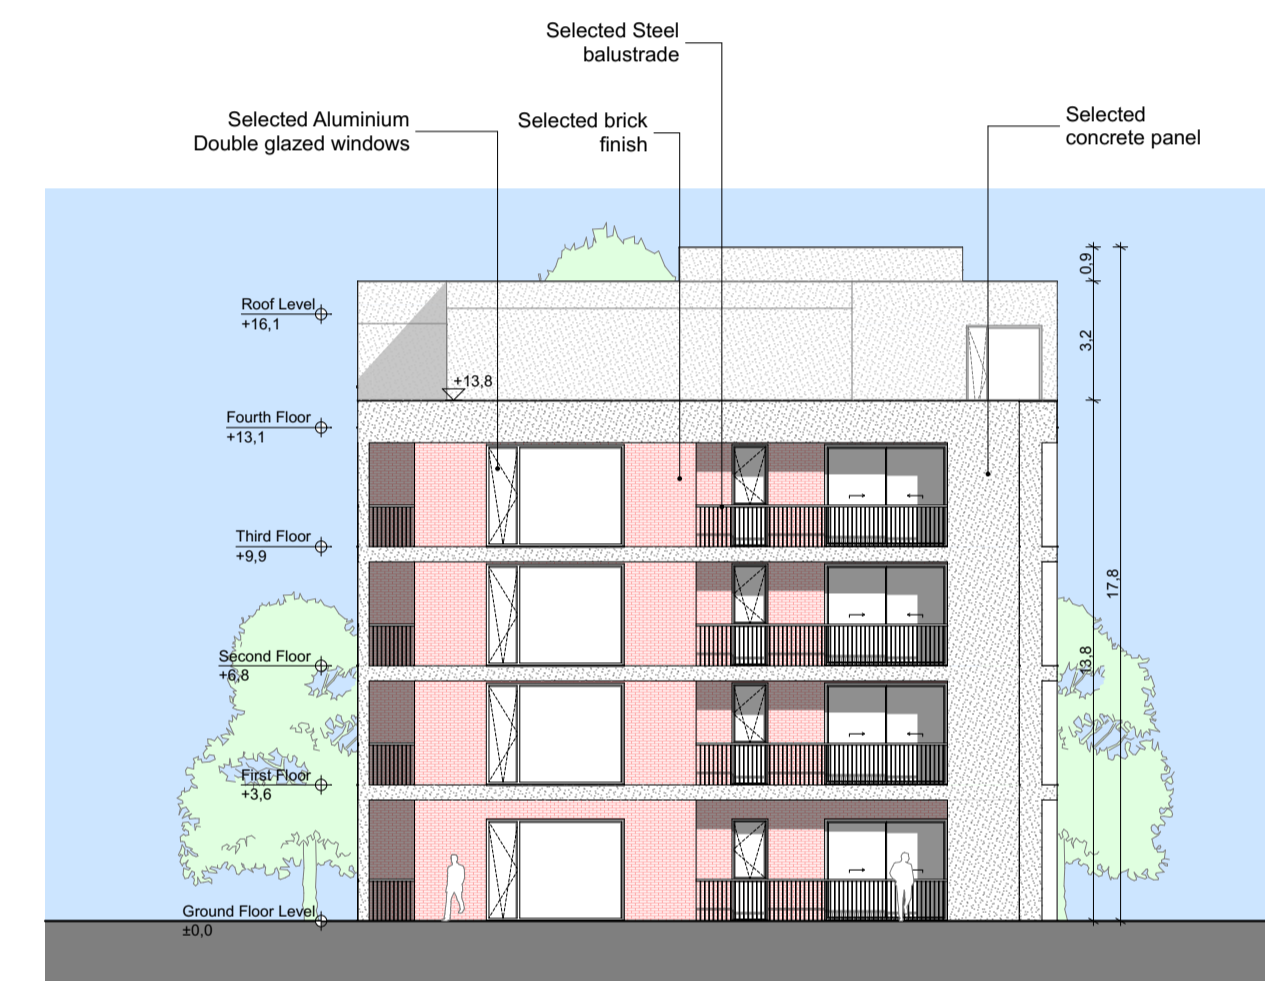

East Elevation
1:200

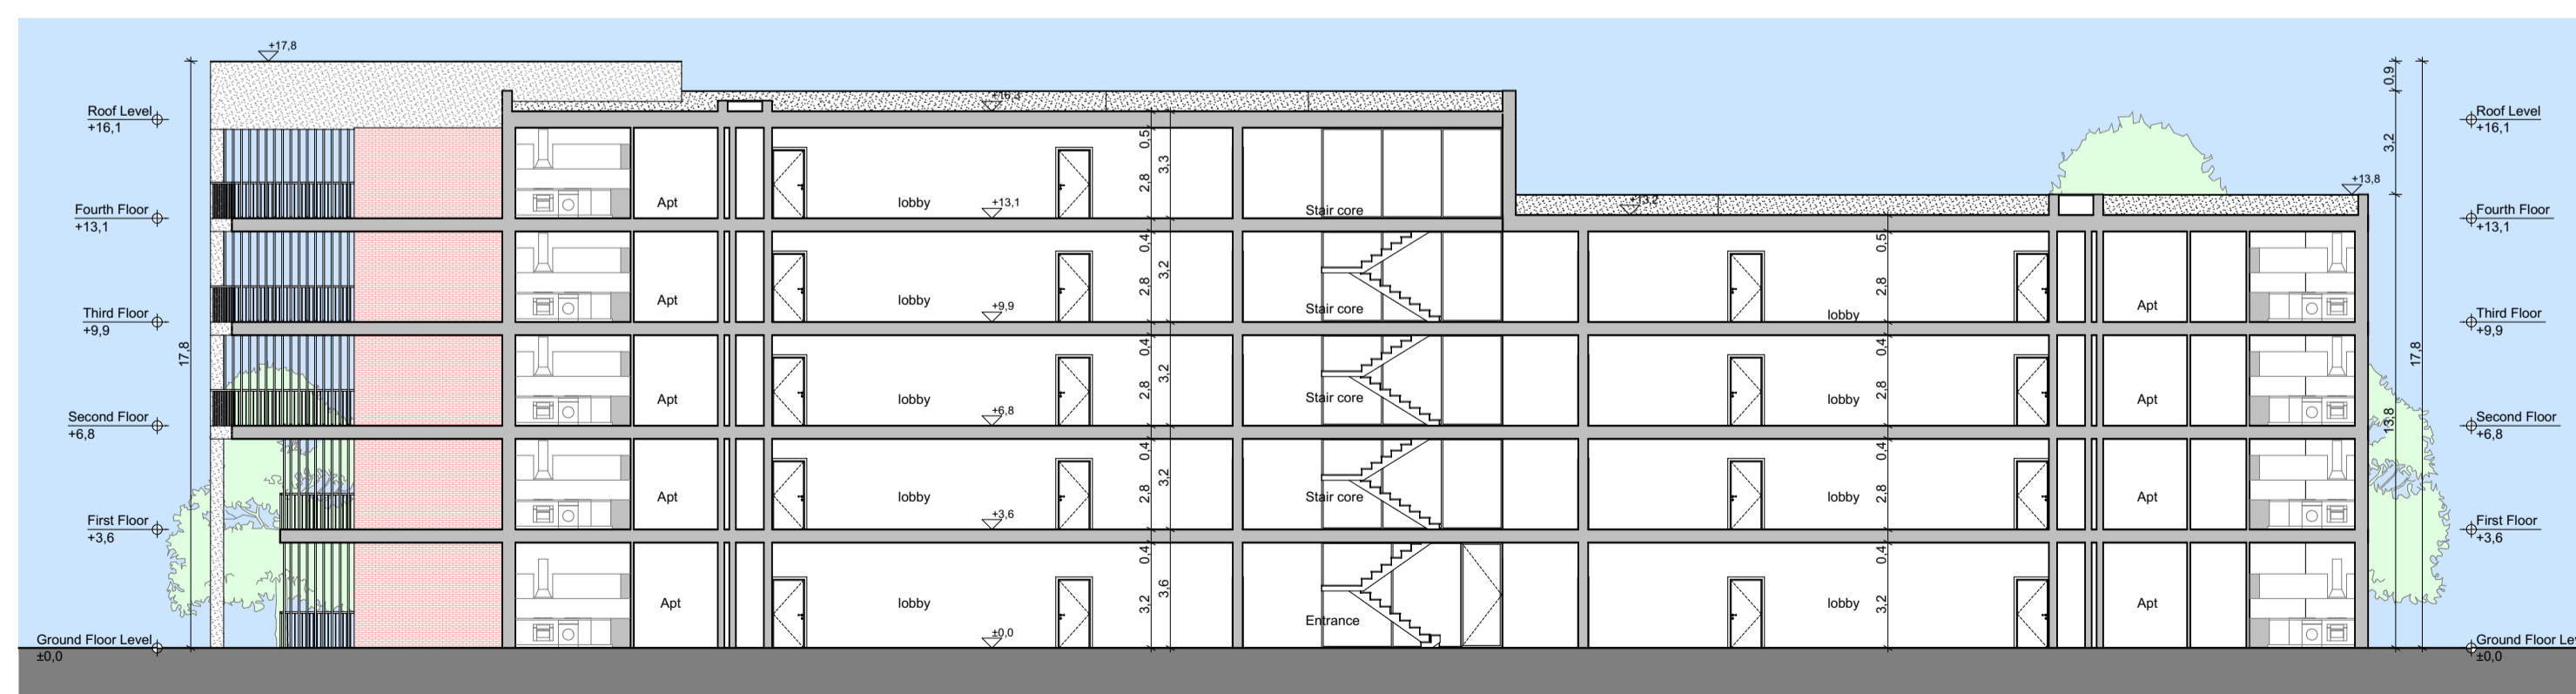

Section 2 - 2
1:200

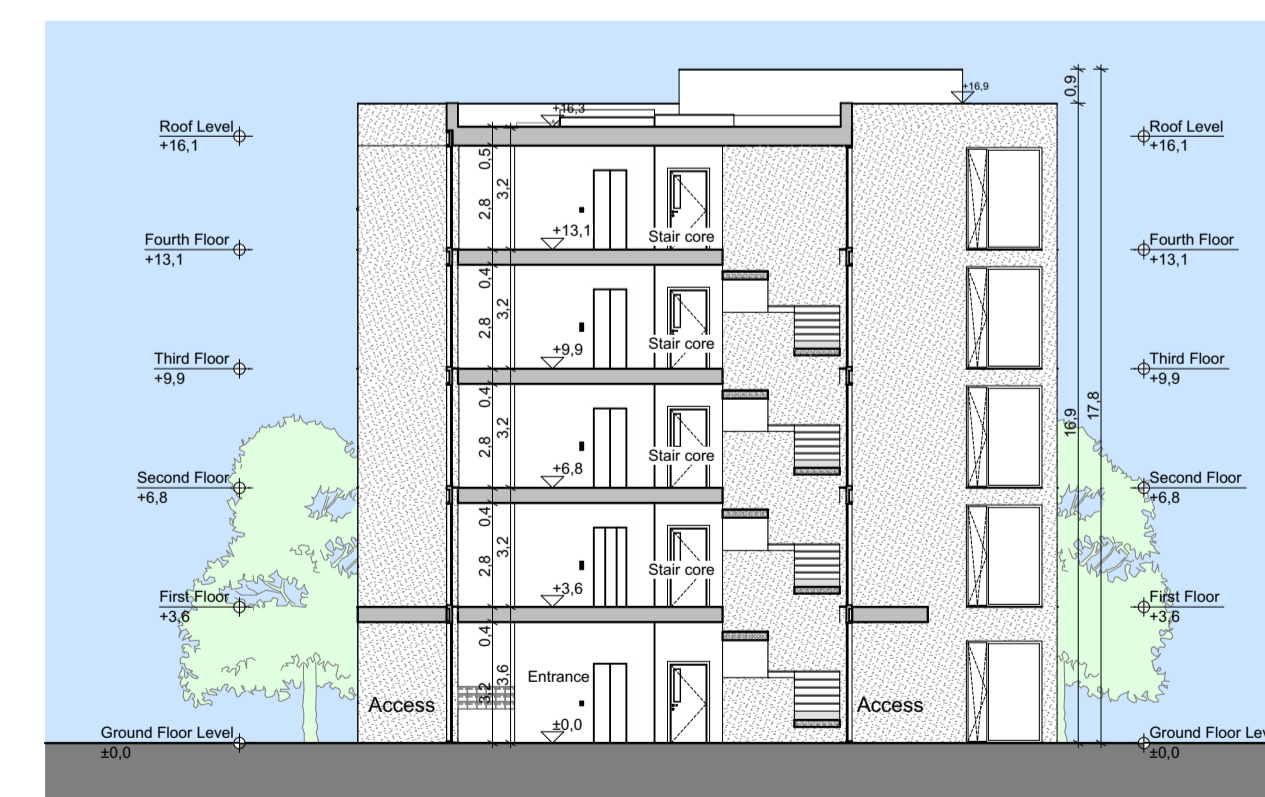

Section 1 - 1
1:200



NOTE:
CHARACTER AREA 5 - APARTMENT BLOCKS
- VARIATIONS OF RED BRICK, RUNNING BOND
- CONCRETE PANEL ELEMENTS
- DARK STEEL RAILINGS



Layout ID:	D1408-19-PL52	Scale:	AS SHOWN
Project:	Lissywollen, Athlone	Job No.:	1408/19
Drawing Name:	BLOCK L - Elevations and Sections	Series:	Apartment Blocks
		Date:	February 2021
		Status:	Planning