





**Ground Floor Plan**

1:200

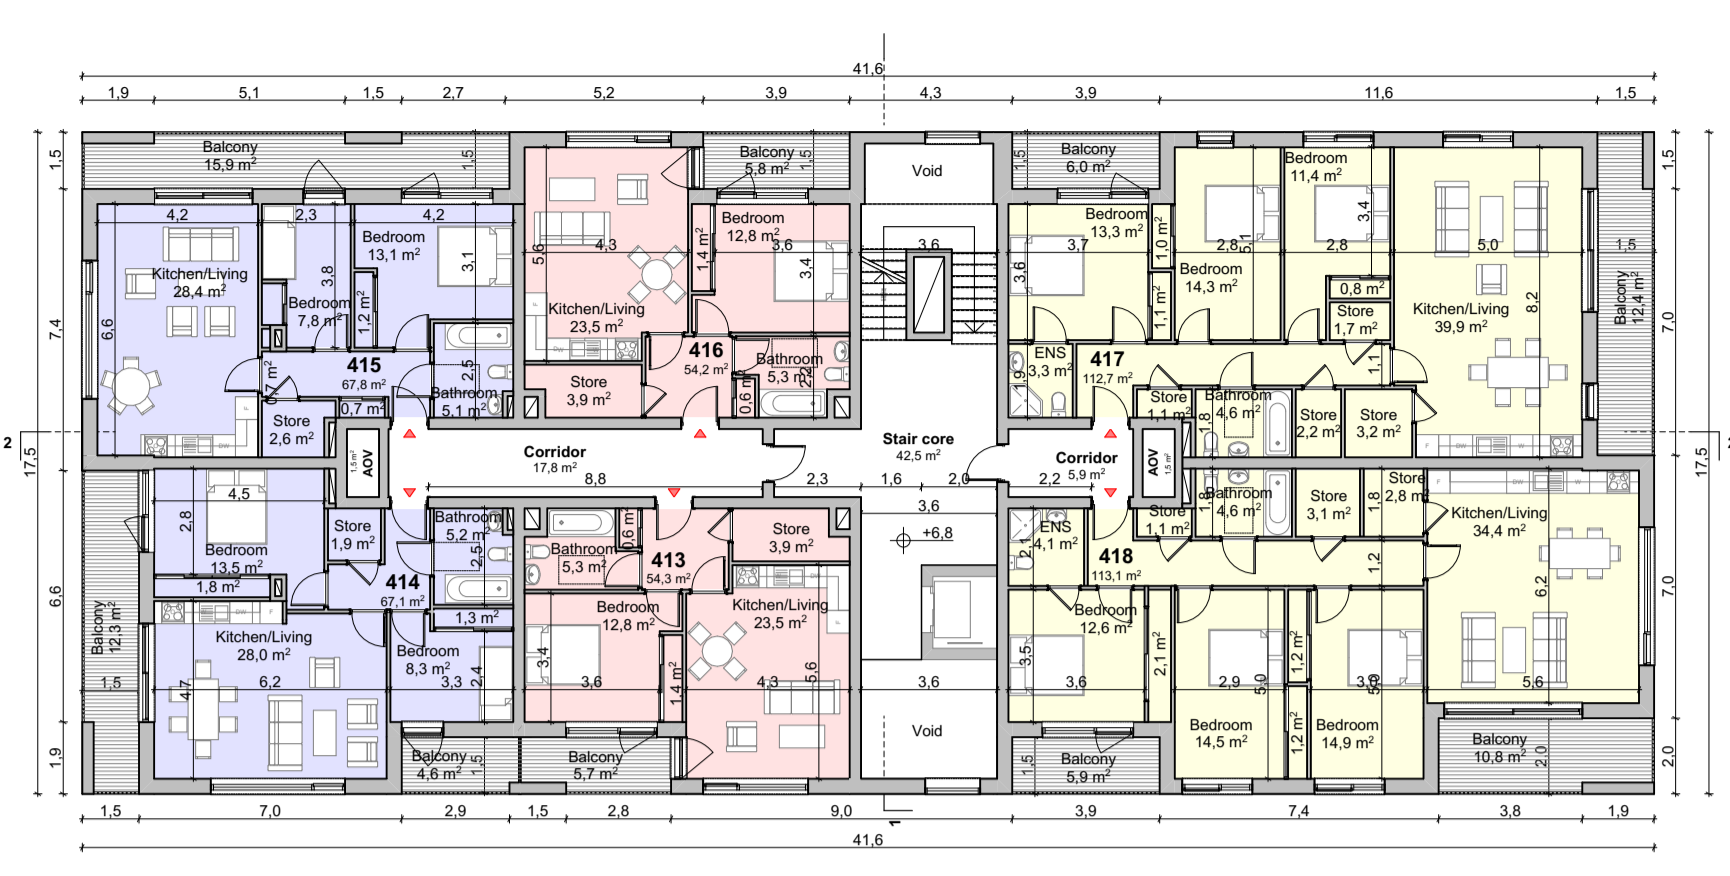


**Second Floor Plan**

1:200

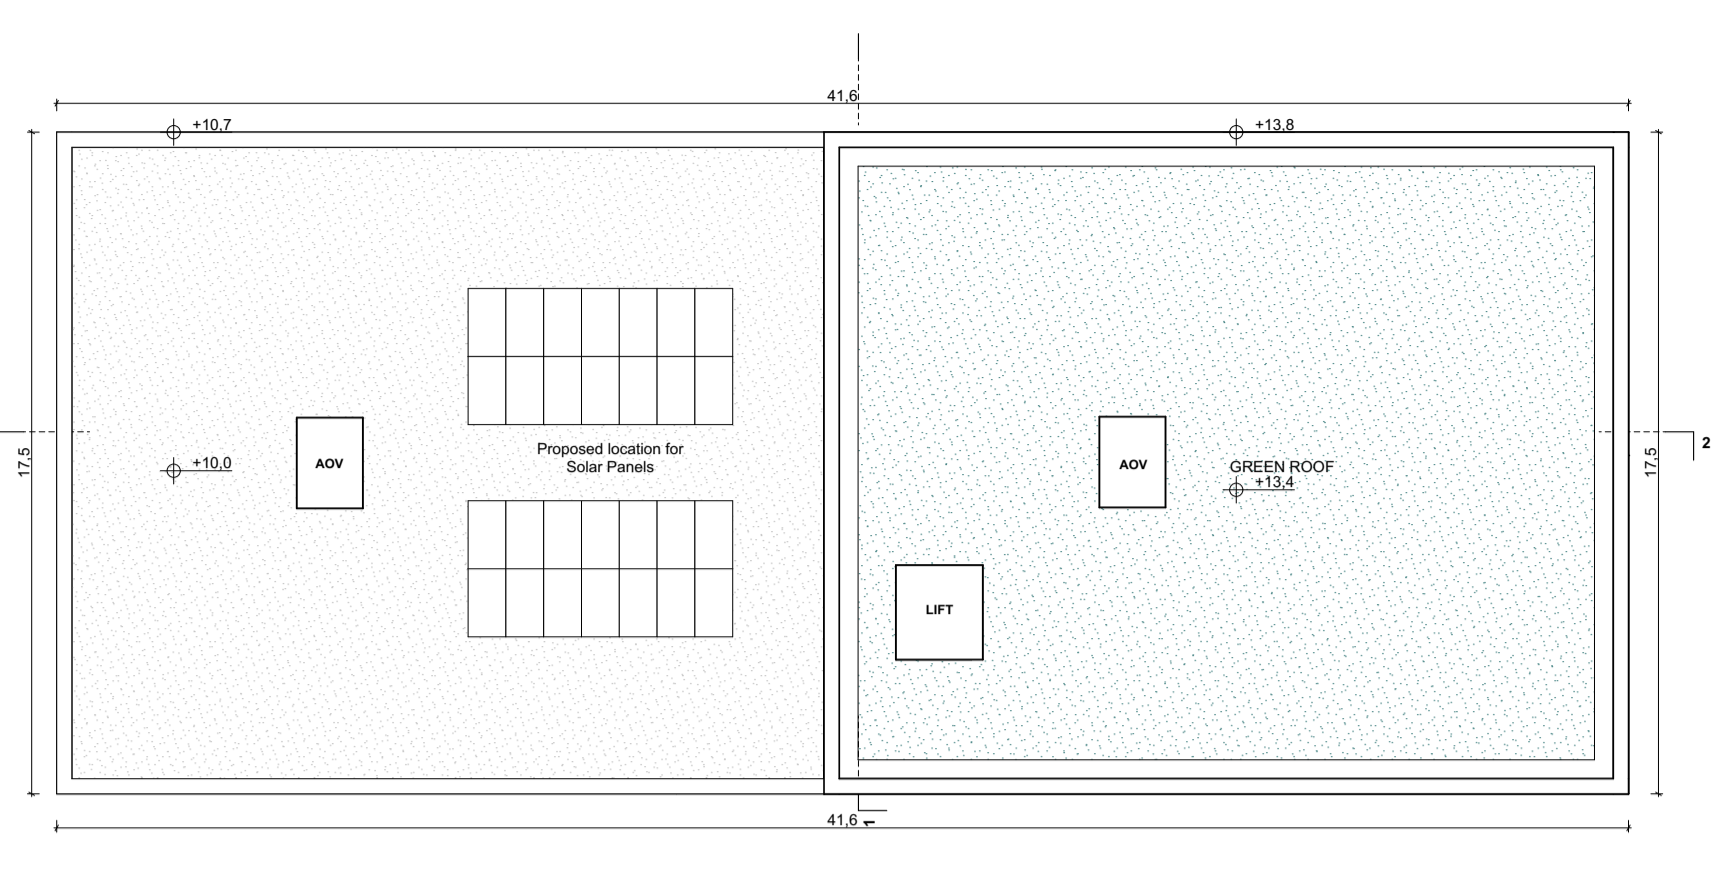


**Roof Plan**

1:200

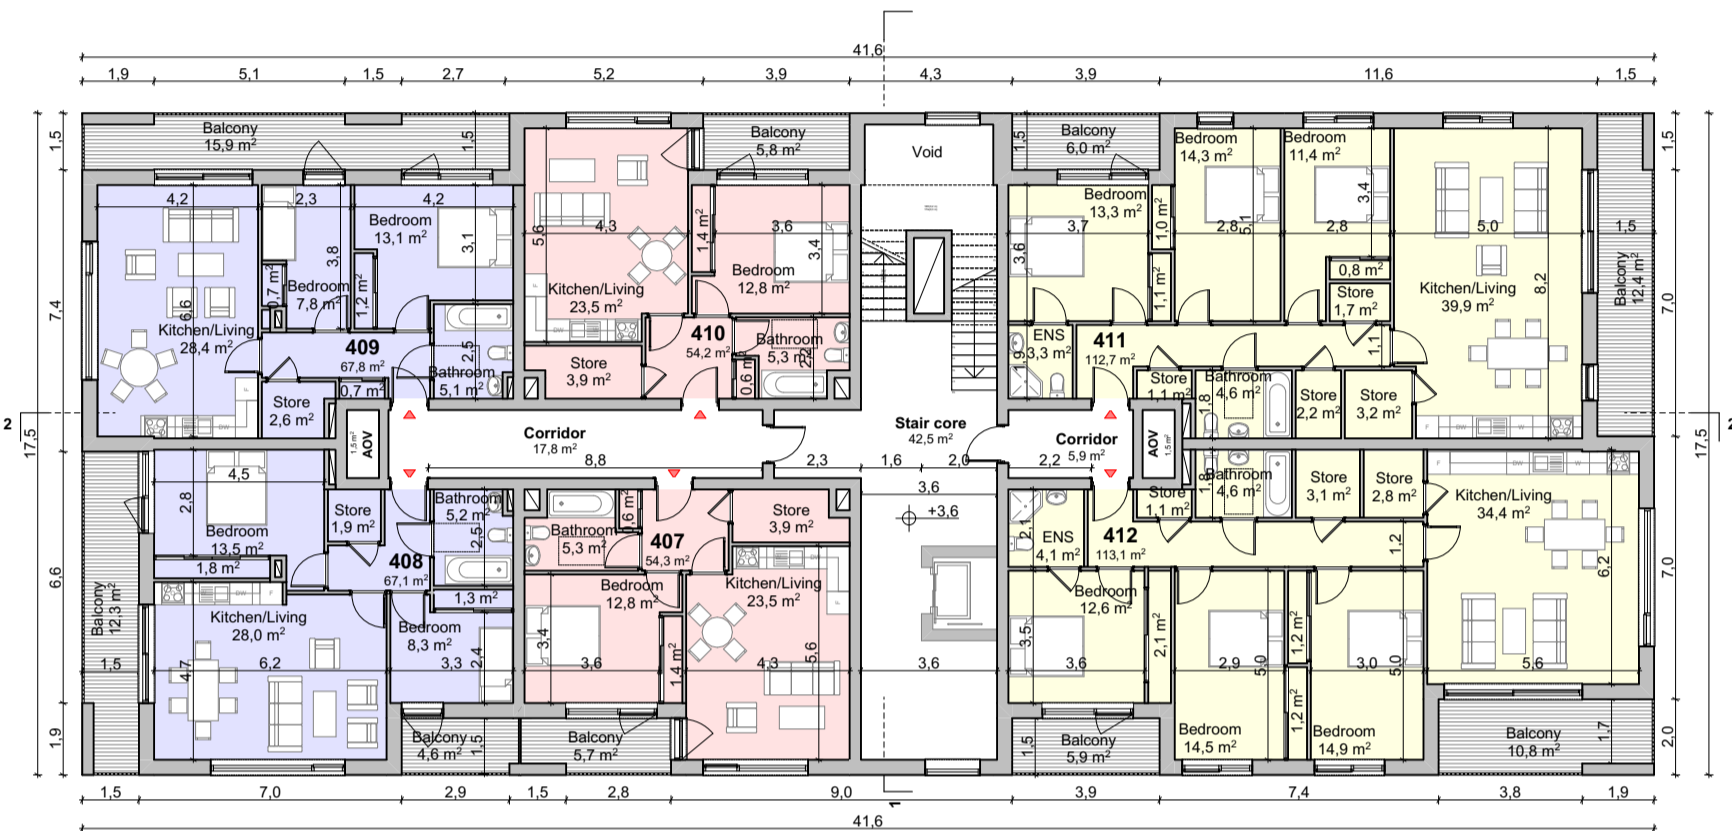


**First Floor Plan**

1:200

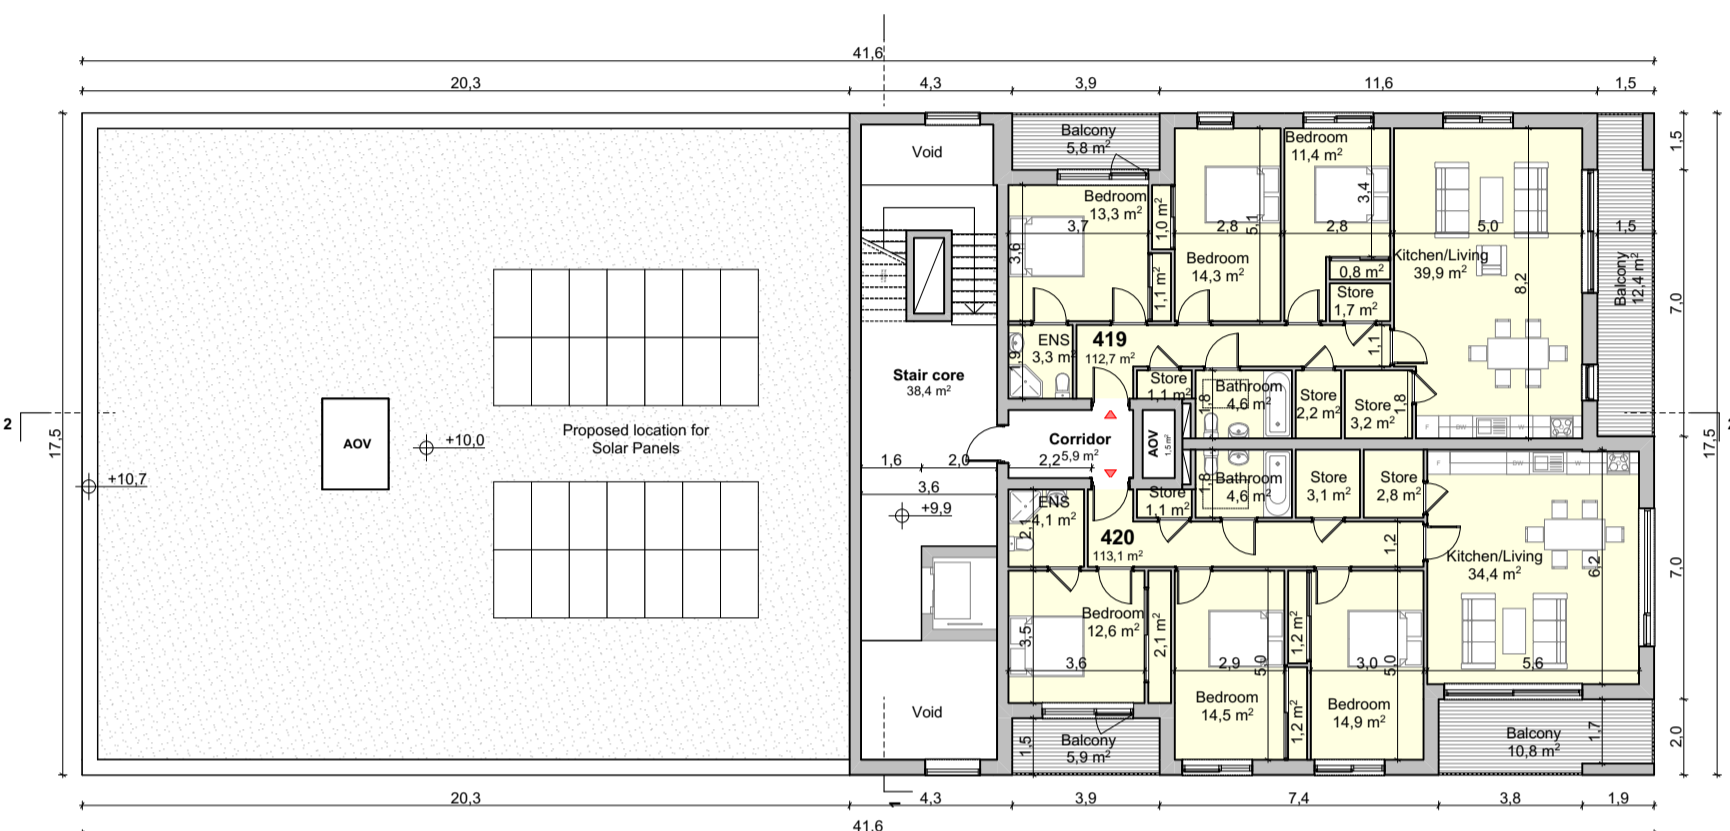

**Third Floor Plan**

1:200

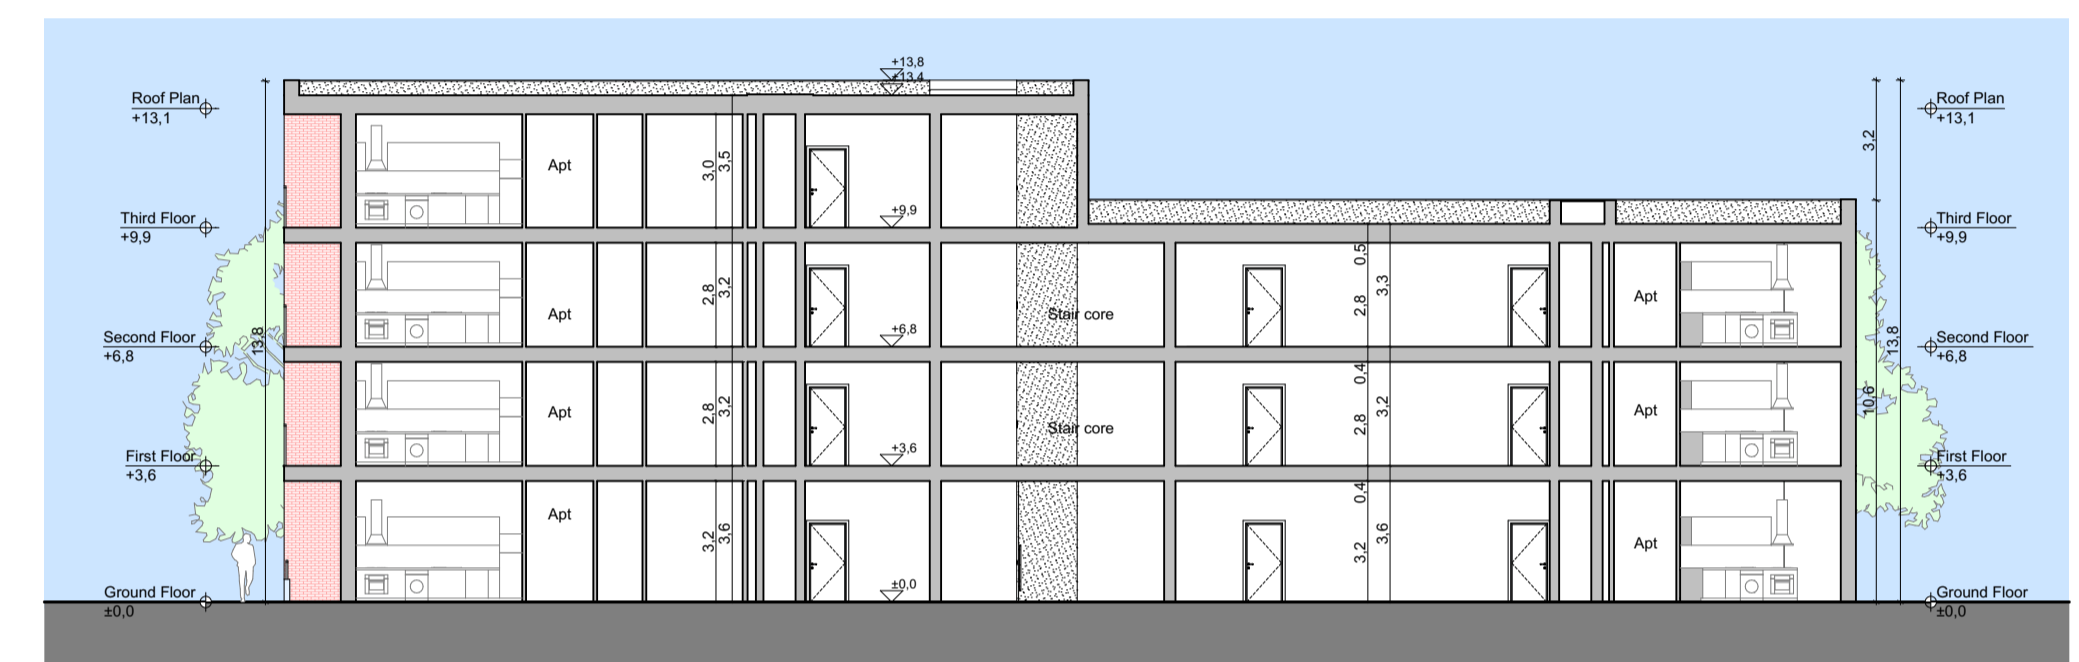


**Section 2 - 2**

1:200




**West Elevation**

1:200

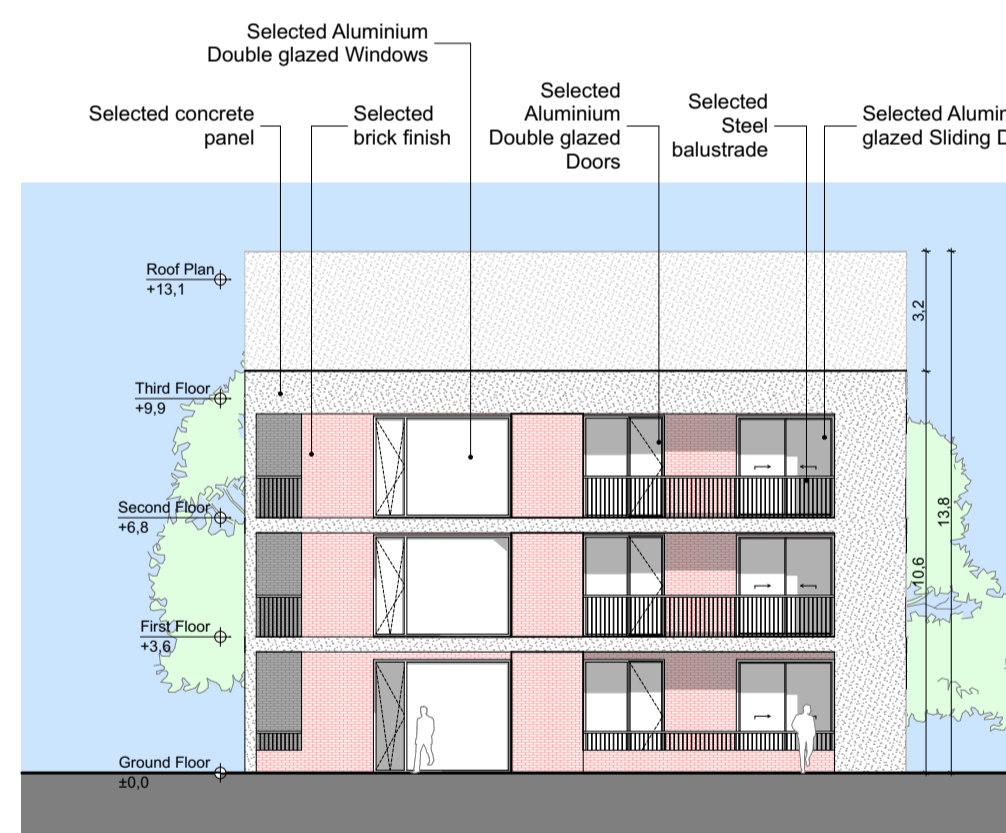


**North Elevation**

1:200

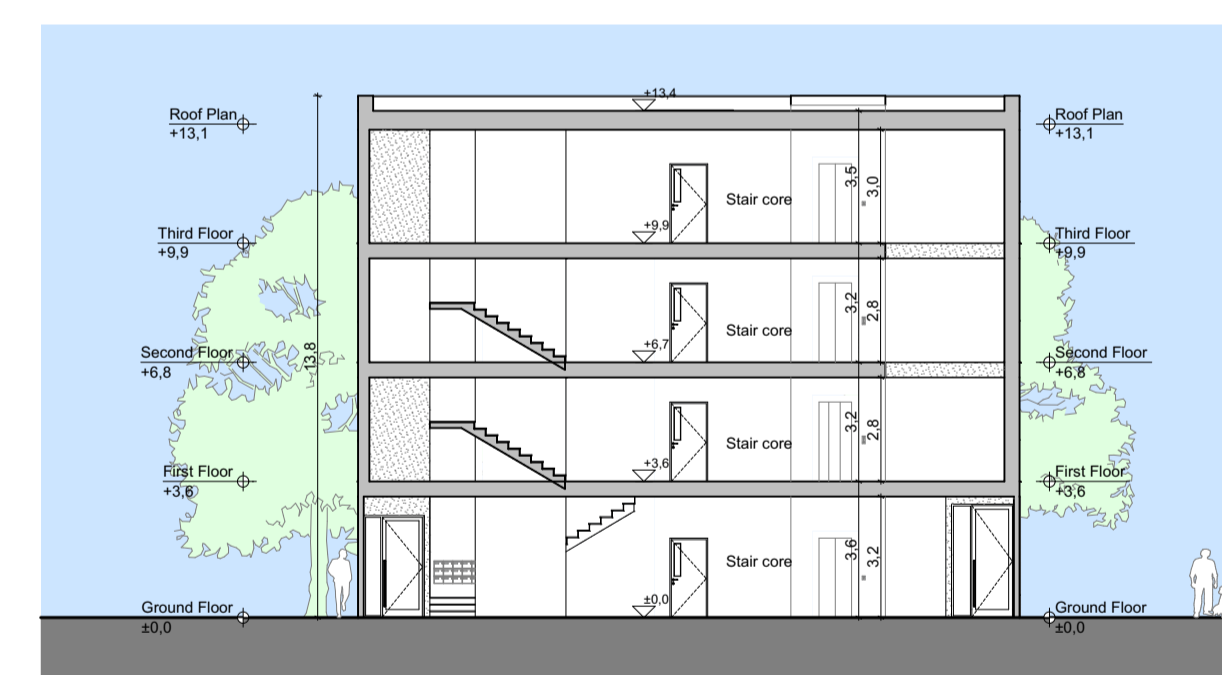


**Section 1 - 1**

1:200

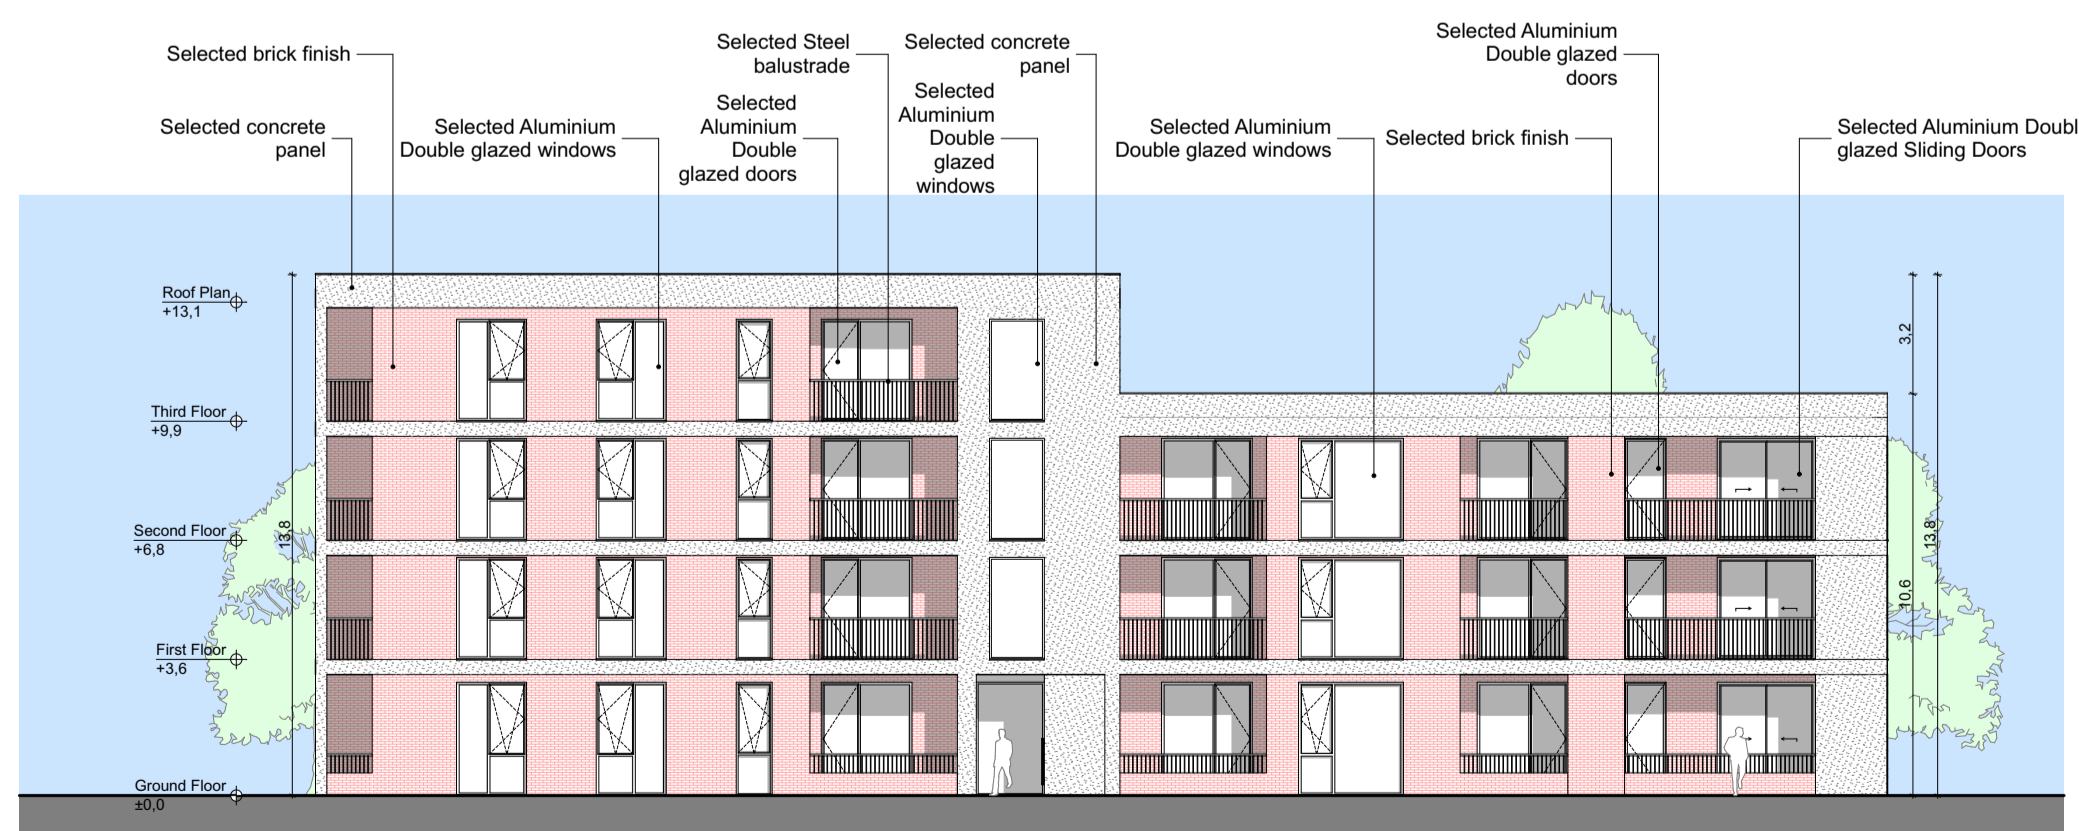

**East Elevation**

1:200

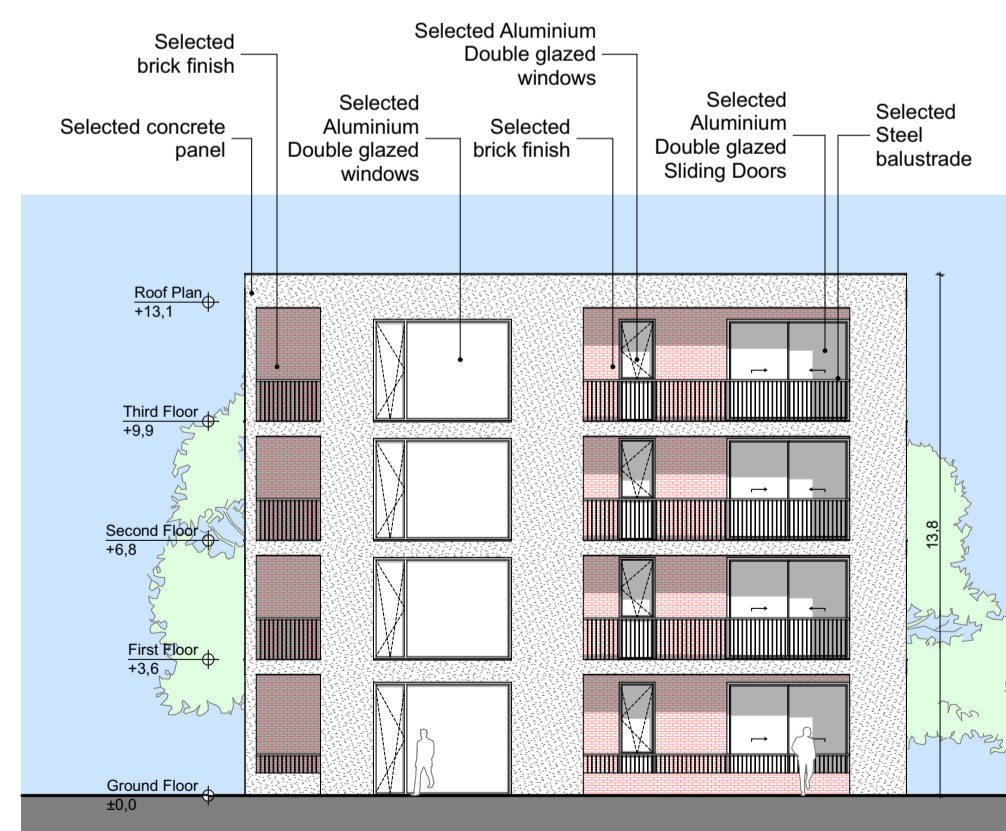

**South Elevation**

1:200

SCHEDULE OF ACCOMODATION		
APT NO.	APT TYPE	NET AREA
401	1B/2P	54.27
402	2B/3P	67.12
403	2B/3P	67.84
404	1B/2P	54.22
405	3B/5P	112.69
406	3B/5P	113.08
407	1B/2P	54.27
408	2B/3P	67.12
409	2B/3P	67.84
410	1B/2P	54.22
411	3B/5P	112.69
412	3B/5P	113.08
413	1B/2P	54.27
414	2B/3P	67.12
415	2B/3P	67.84
416	1B/2P	54.22
417	3B/5P	112.69
418	3B/5P	113.08
419	3B/5P	112.69
420	3B/5P	113.08



**Keyplan**  
(NOT TO SCALE)

1:200

<p><b>Planning Drawings</b></p>	Layout ID: <b>D1408-19-PL53</b>	Scale: <b>AS SHOWN</b>
	Project: <b>Lissywollen, Athlone</b>	Job No: <b>1408/19</b>
	Drawing Name: <b>BLOCK M - Plans, Section and Elevations</b>	Series: <b>Apartment Blocks</b>
		Date: <b>February 2021</b>
	Status: <b>Planning</b>	