




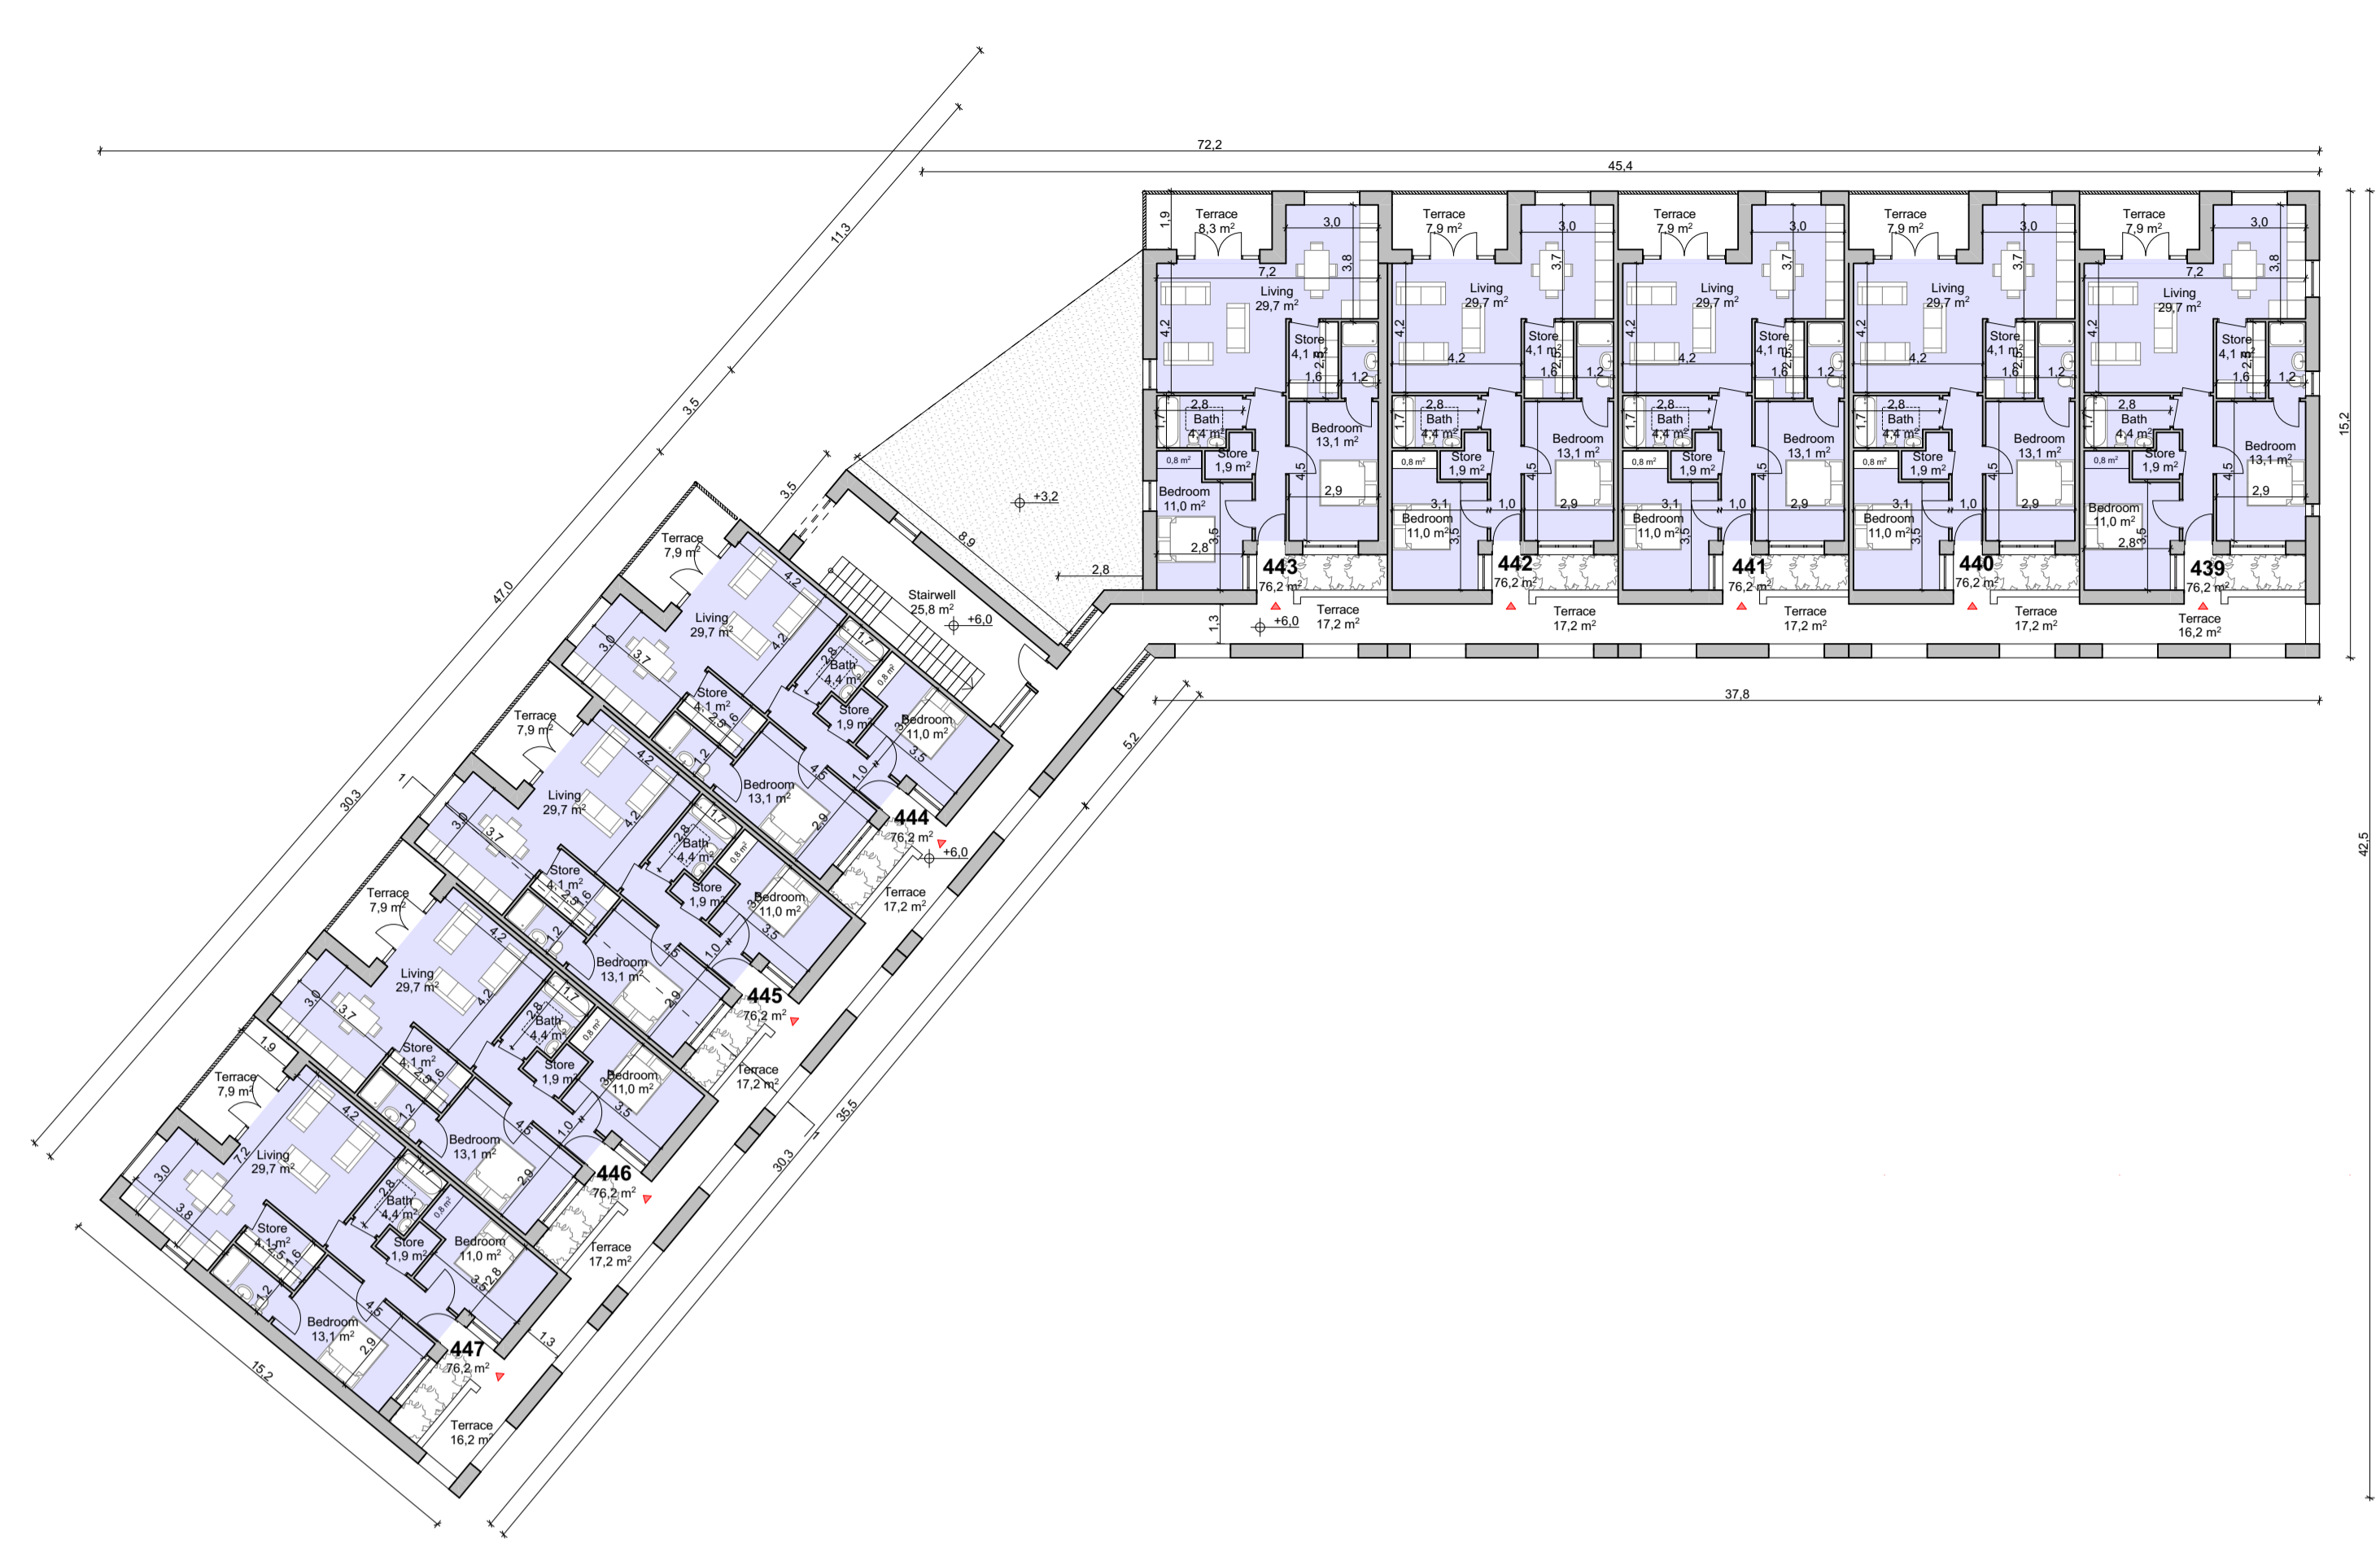


**Ground Floor Plan**  
SCALE 1:200

 

**Second Floor Plan**  
SCALE 1:200

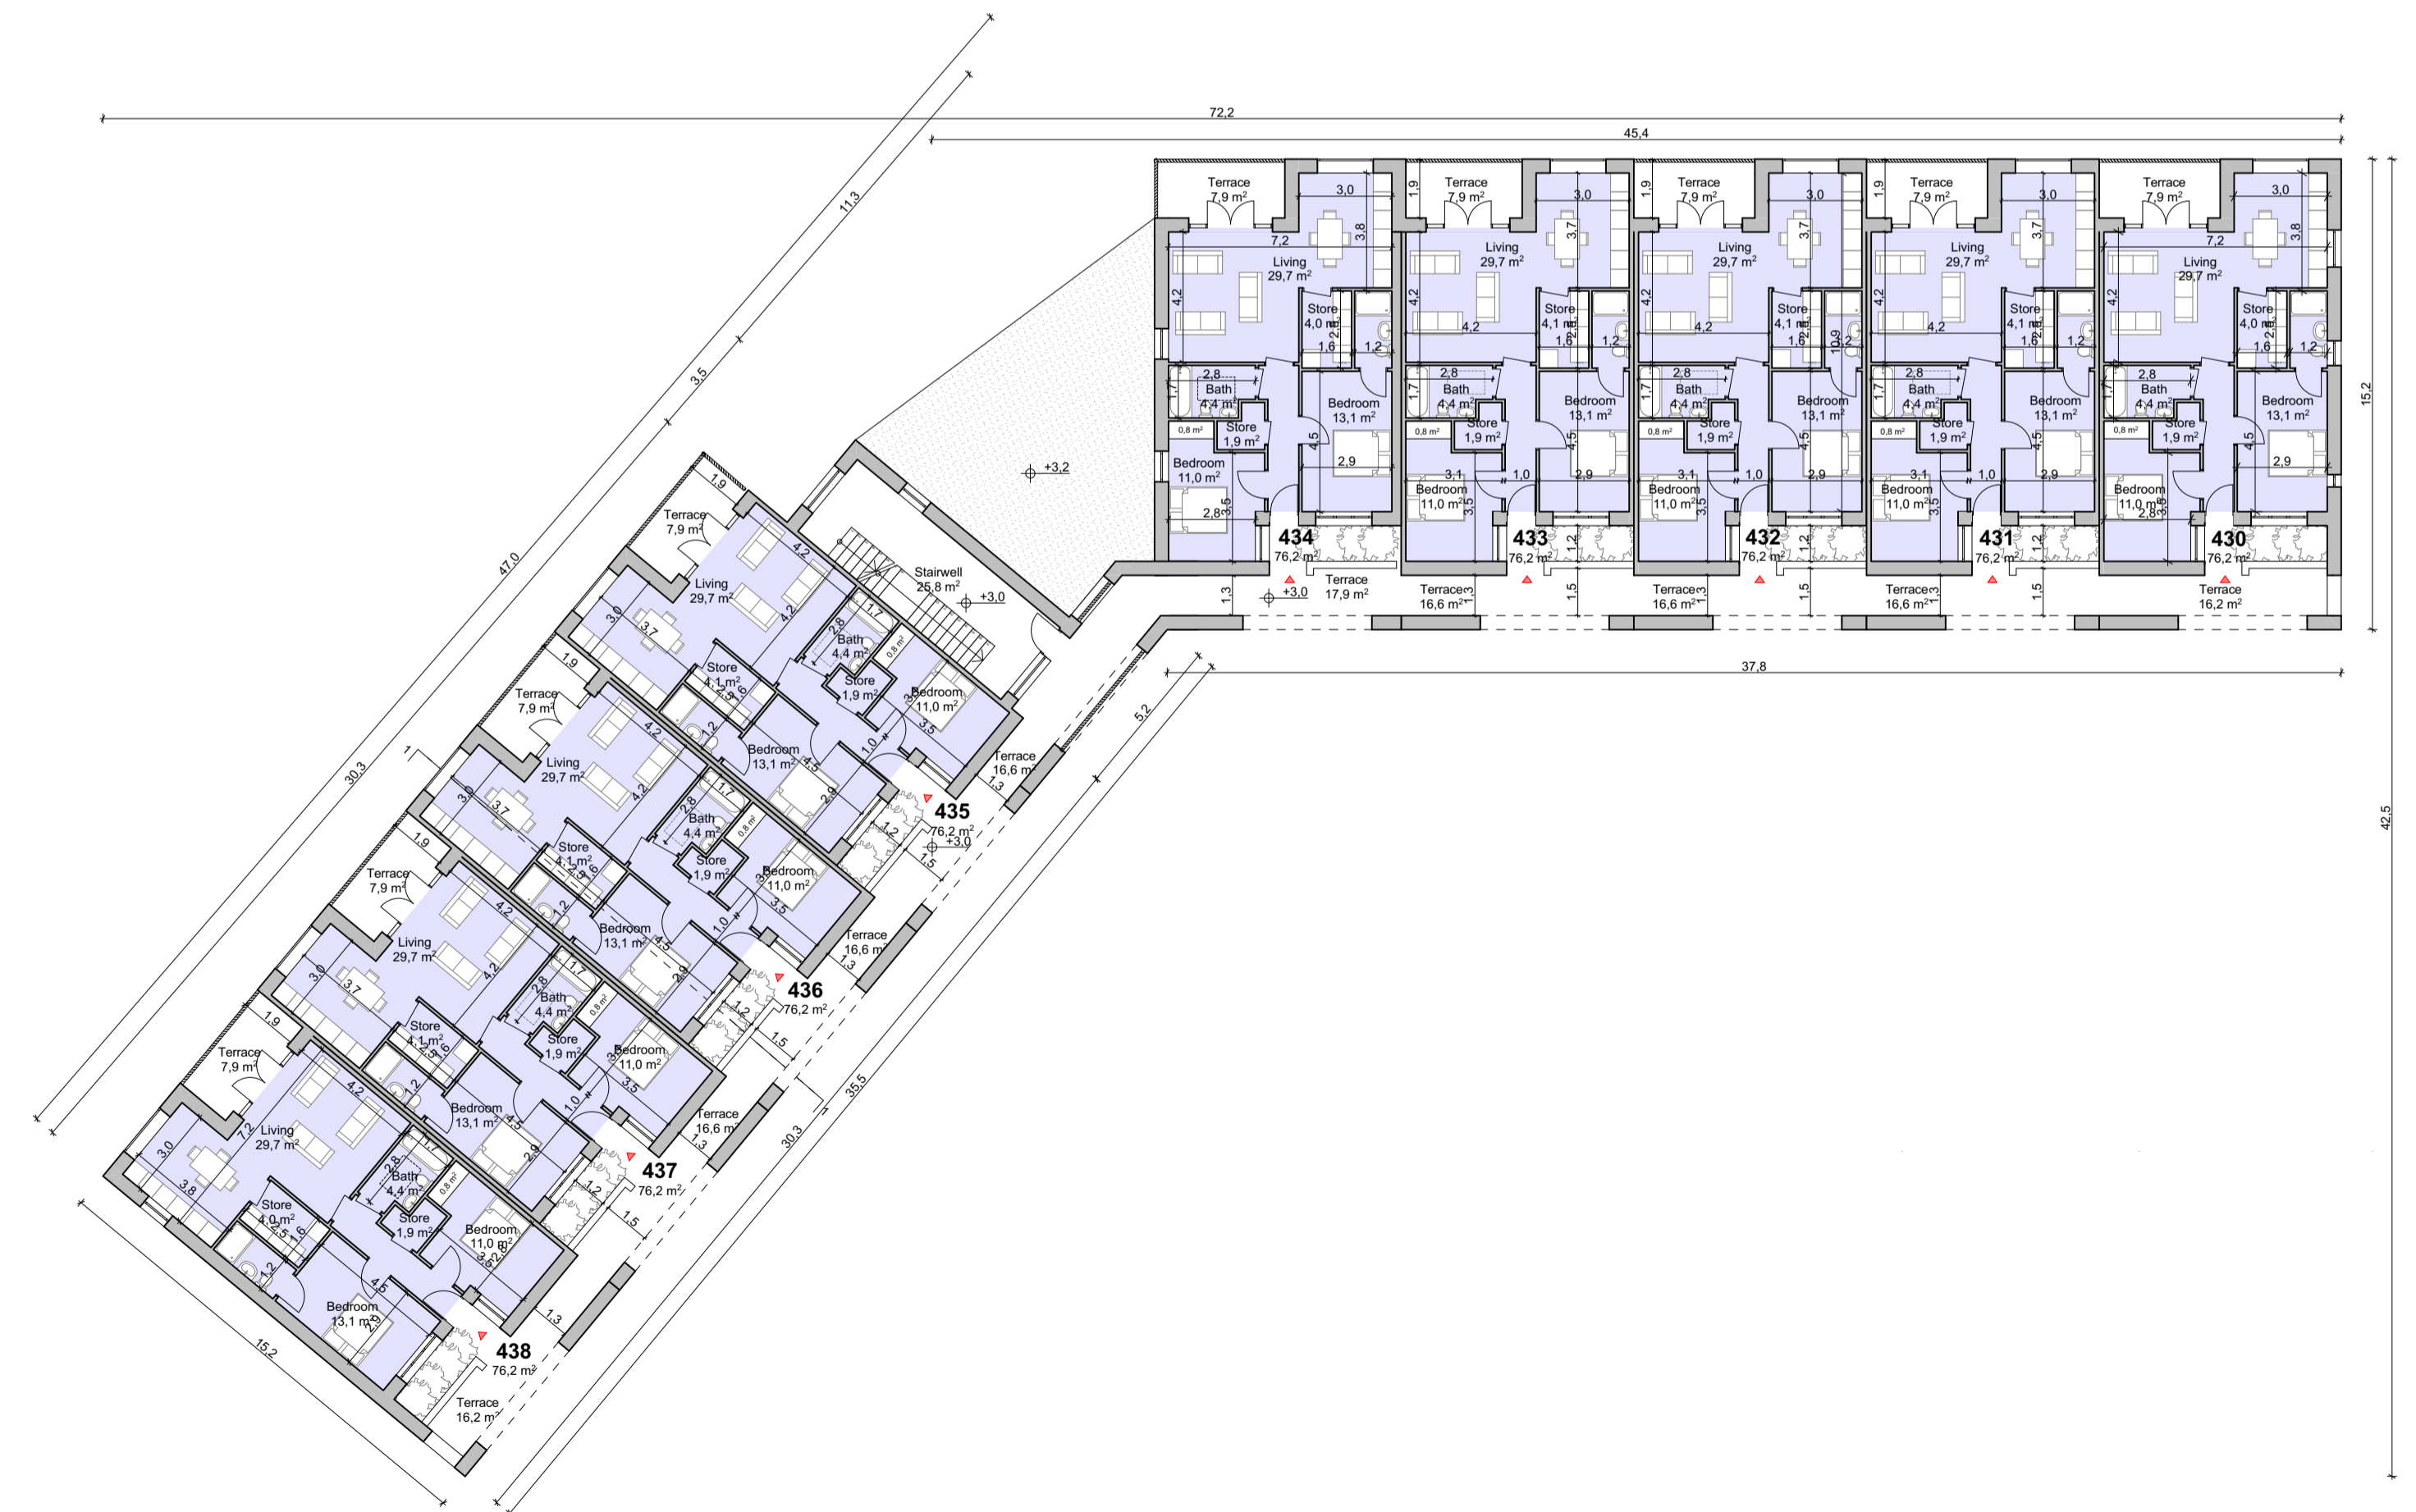

**First Floor Plan**  
SCALE 1:200

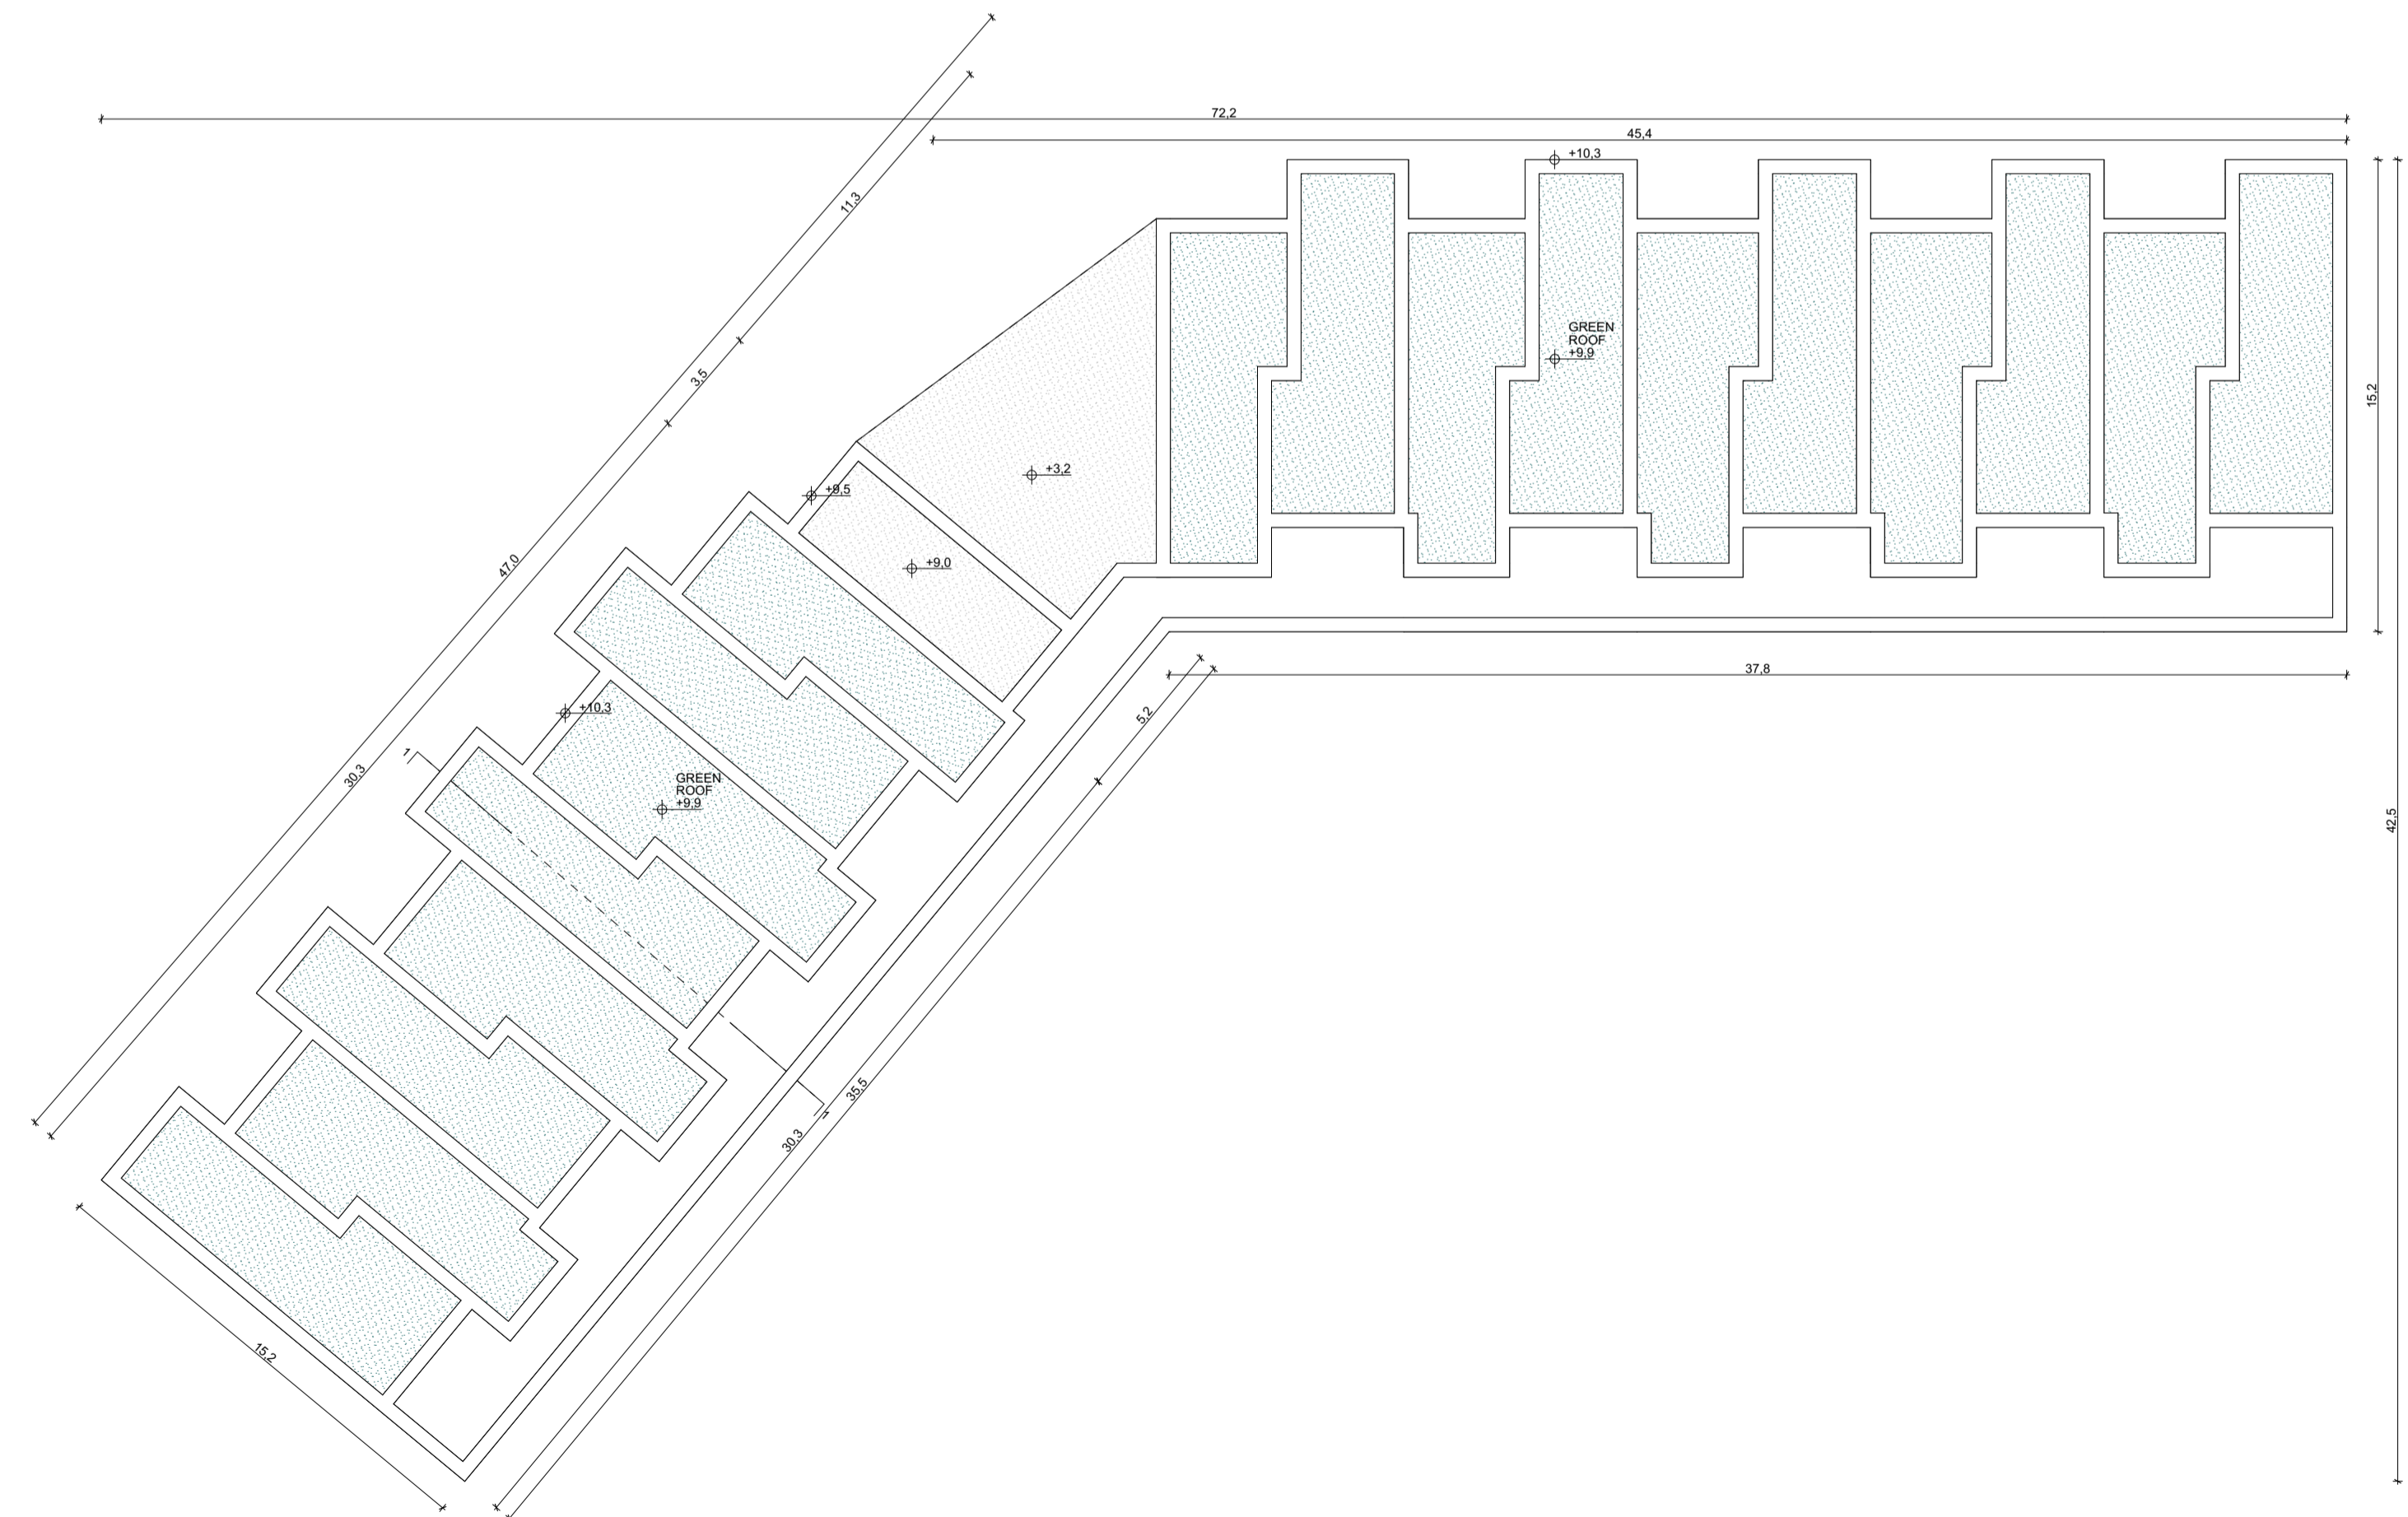

**Roof Plan**  
SCALE 1:200




Layout ID:	<b>D1408-19-PL54</b>	Scale:	<b>AS SHOWN</b>
Project:	<b>Lissywollen, Athlone</b>	Series:	<b>Apartment Blocks</b>
Drawing Name:	<b>BLOCK N - Floor Plans</b>	Date:	<b>February 2021</b>
		Status:	<b>Planning</b>