



South Elevation
SCALE 1:200





East Elevation
SCALE 1:200



North Elevation
SCALE 1:200




West Elevation
SCALE 1:200

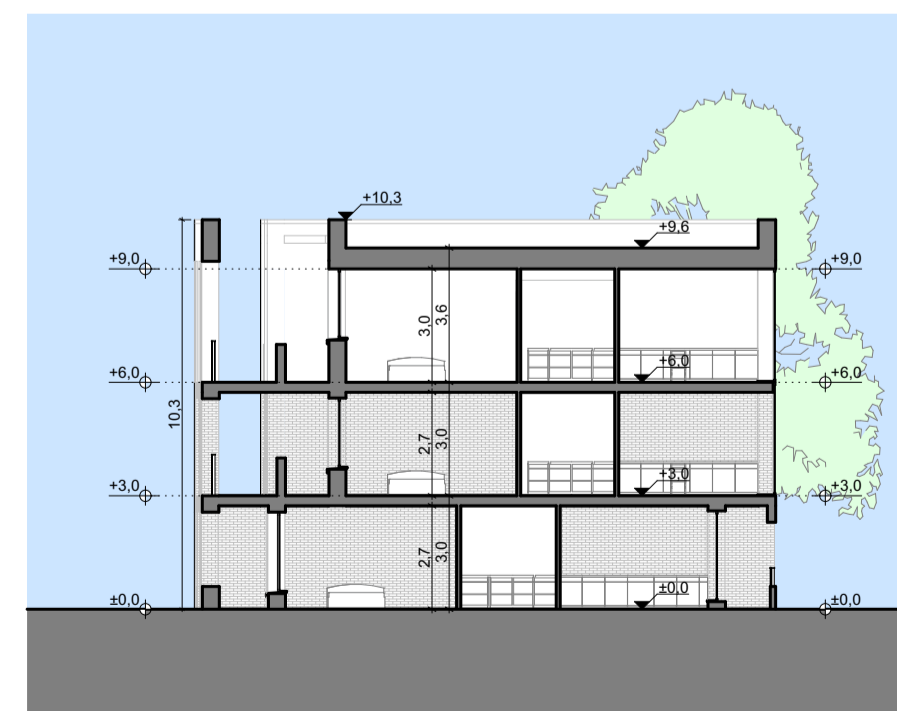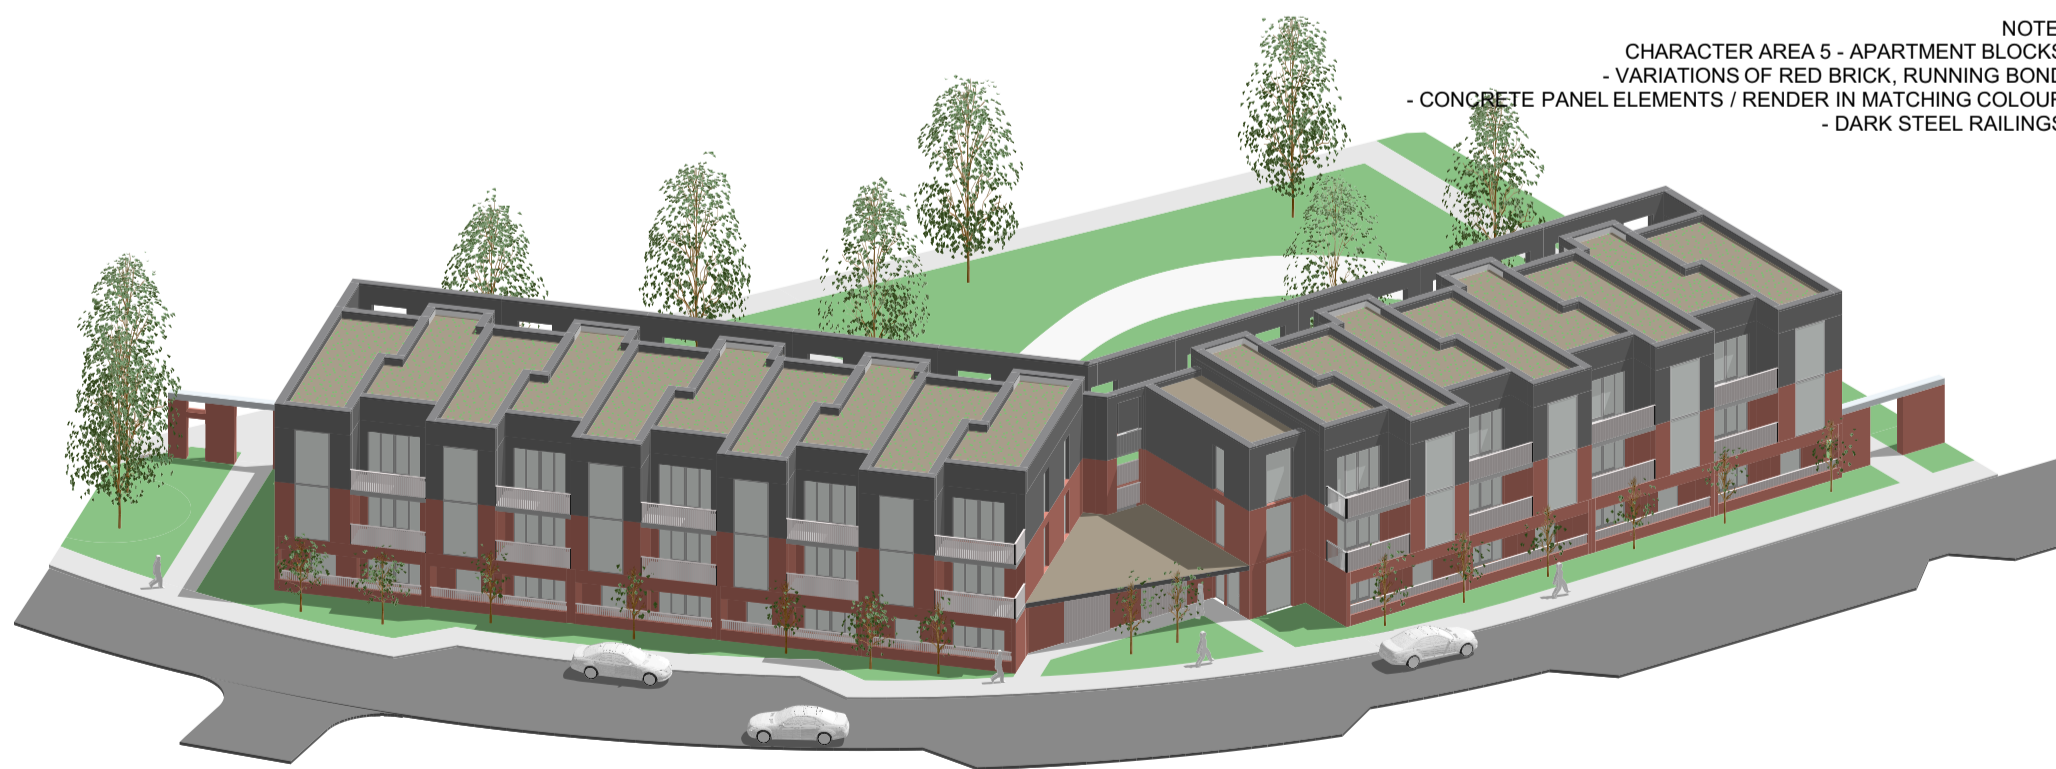

Section 1-1
SCALE 1:200

SCHEDULE OF ACCOMMODATION		
APT NO.	APT TYPE	NET AREA
421	2B/4P	78,62
422	2B/4P	78,62
423	2B/4P	78,62
424	2B/4P	78,62
425	2B/4P	78,62
426	2B/4P	78,52
427	2B/4P	78,52
428	2B/4P	78,52
429	2B/4P	78,50
430	2B/4P	76,18
431	2B/4P	76,18
432	2B/4P	76,18
433	2B/4P	76,18
434	2B/4P	76,18
435	2B/4P	76,18
436	2B/4P	76,18
437	2B/4P	76,18
438	2B/4P	76,18
439	2B/4P	76,18
440	2B/4P	76,18
441	2B/4P	76,18
442	2B/4P	76,18
443	2B/4P	76,18
444	2B/4P	76,18
445	2B/4P	76,18
446	2B/4P	76,18
447	2B/4P	76,18

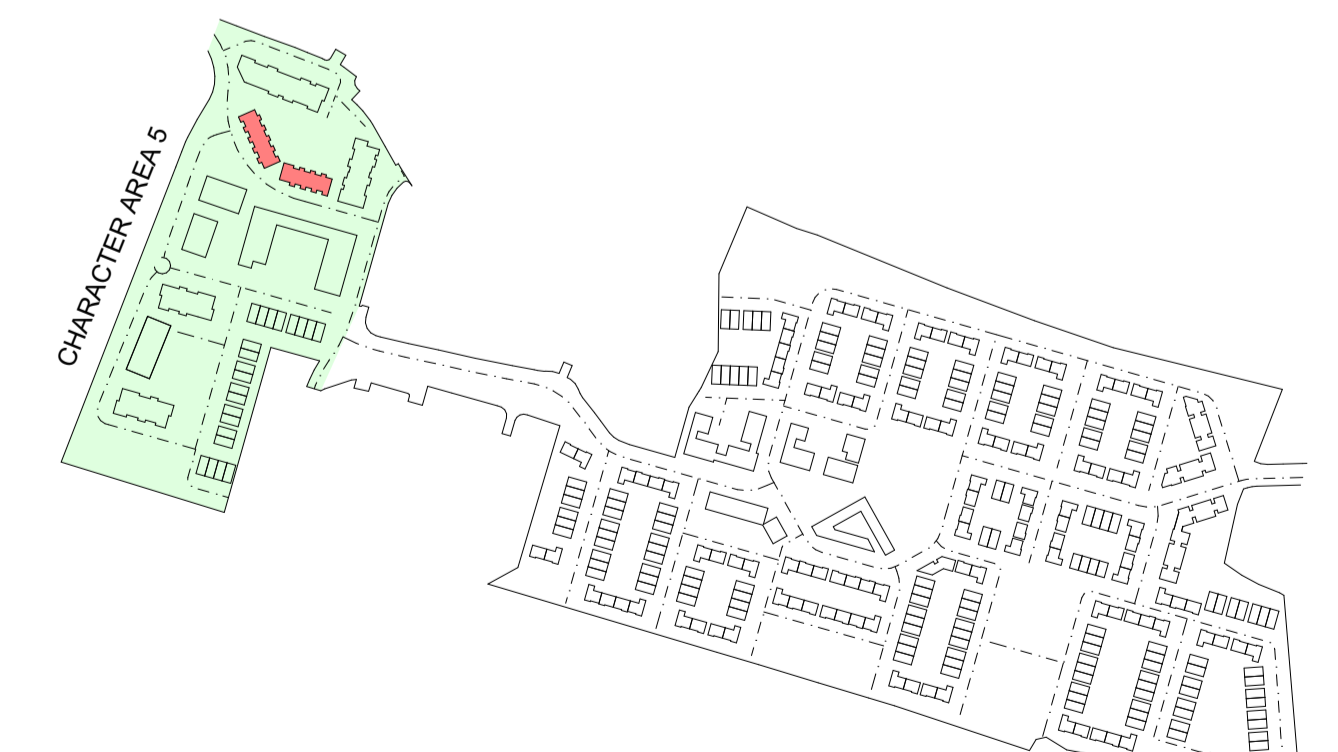

Keyplan
(NOT TO SCALE)



Layout ID:	D1408-19-PL55	Scale:	AS SHOWN
Project:	Lissywollen, Athlone	Job No.:	1408/19
Drawing Name:	BLOCK N - Section and Elevations	Series:	Apartment Blocks
		Date:	February 2021
		Status:	Planning