



Second Floor Plan
1:200

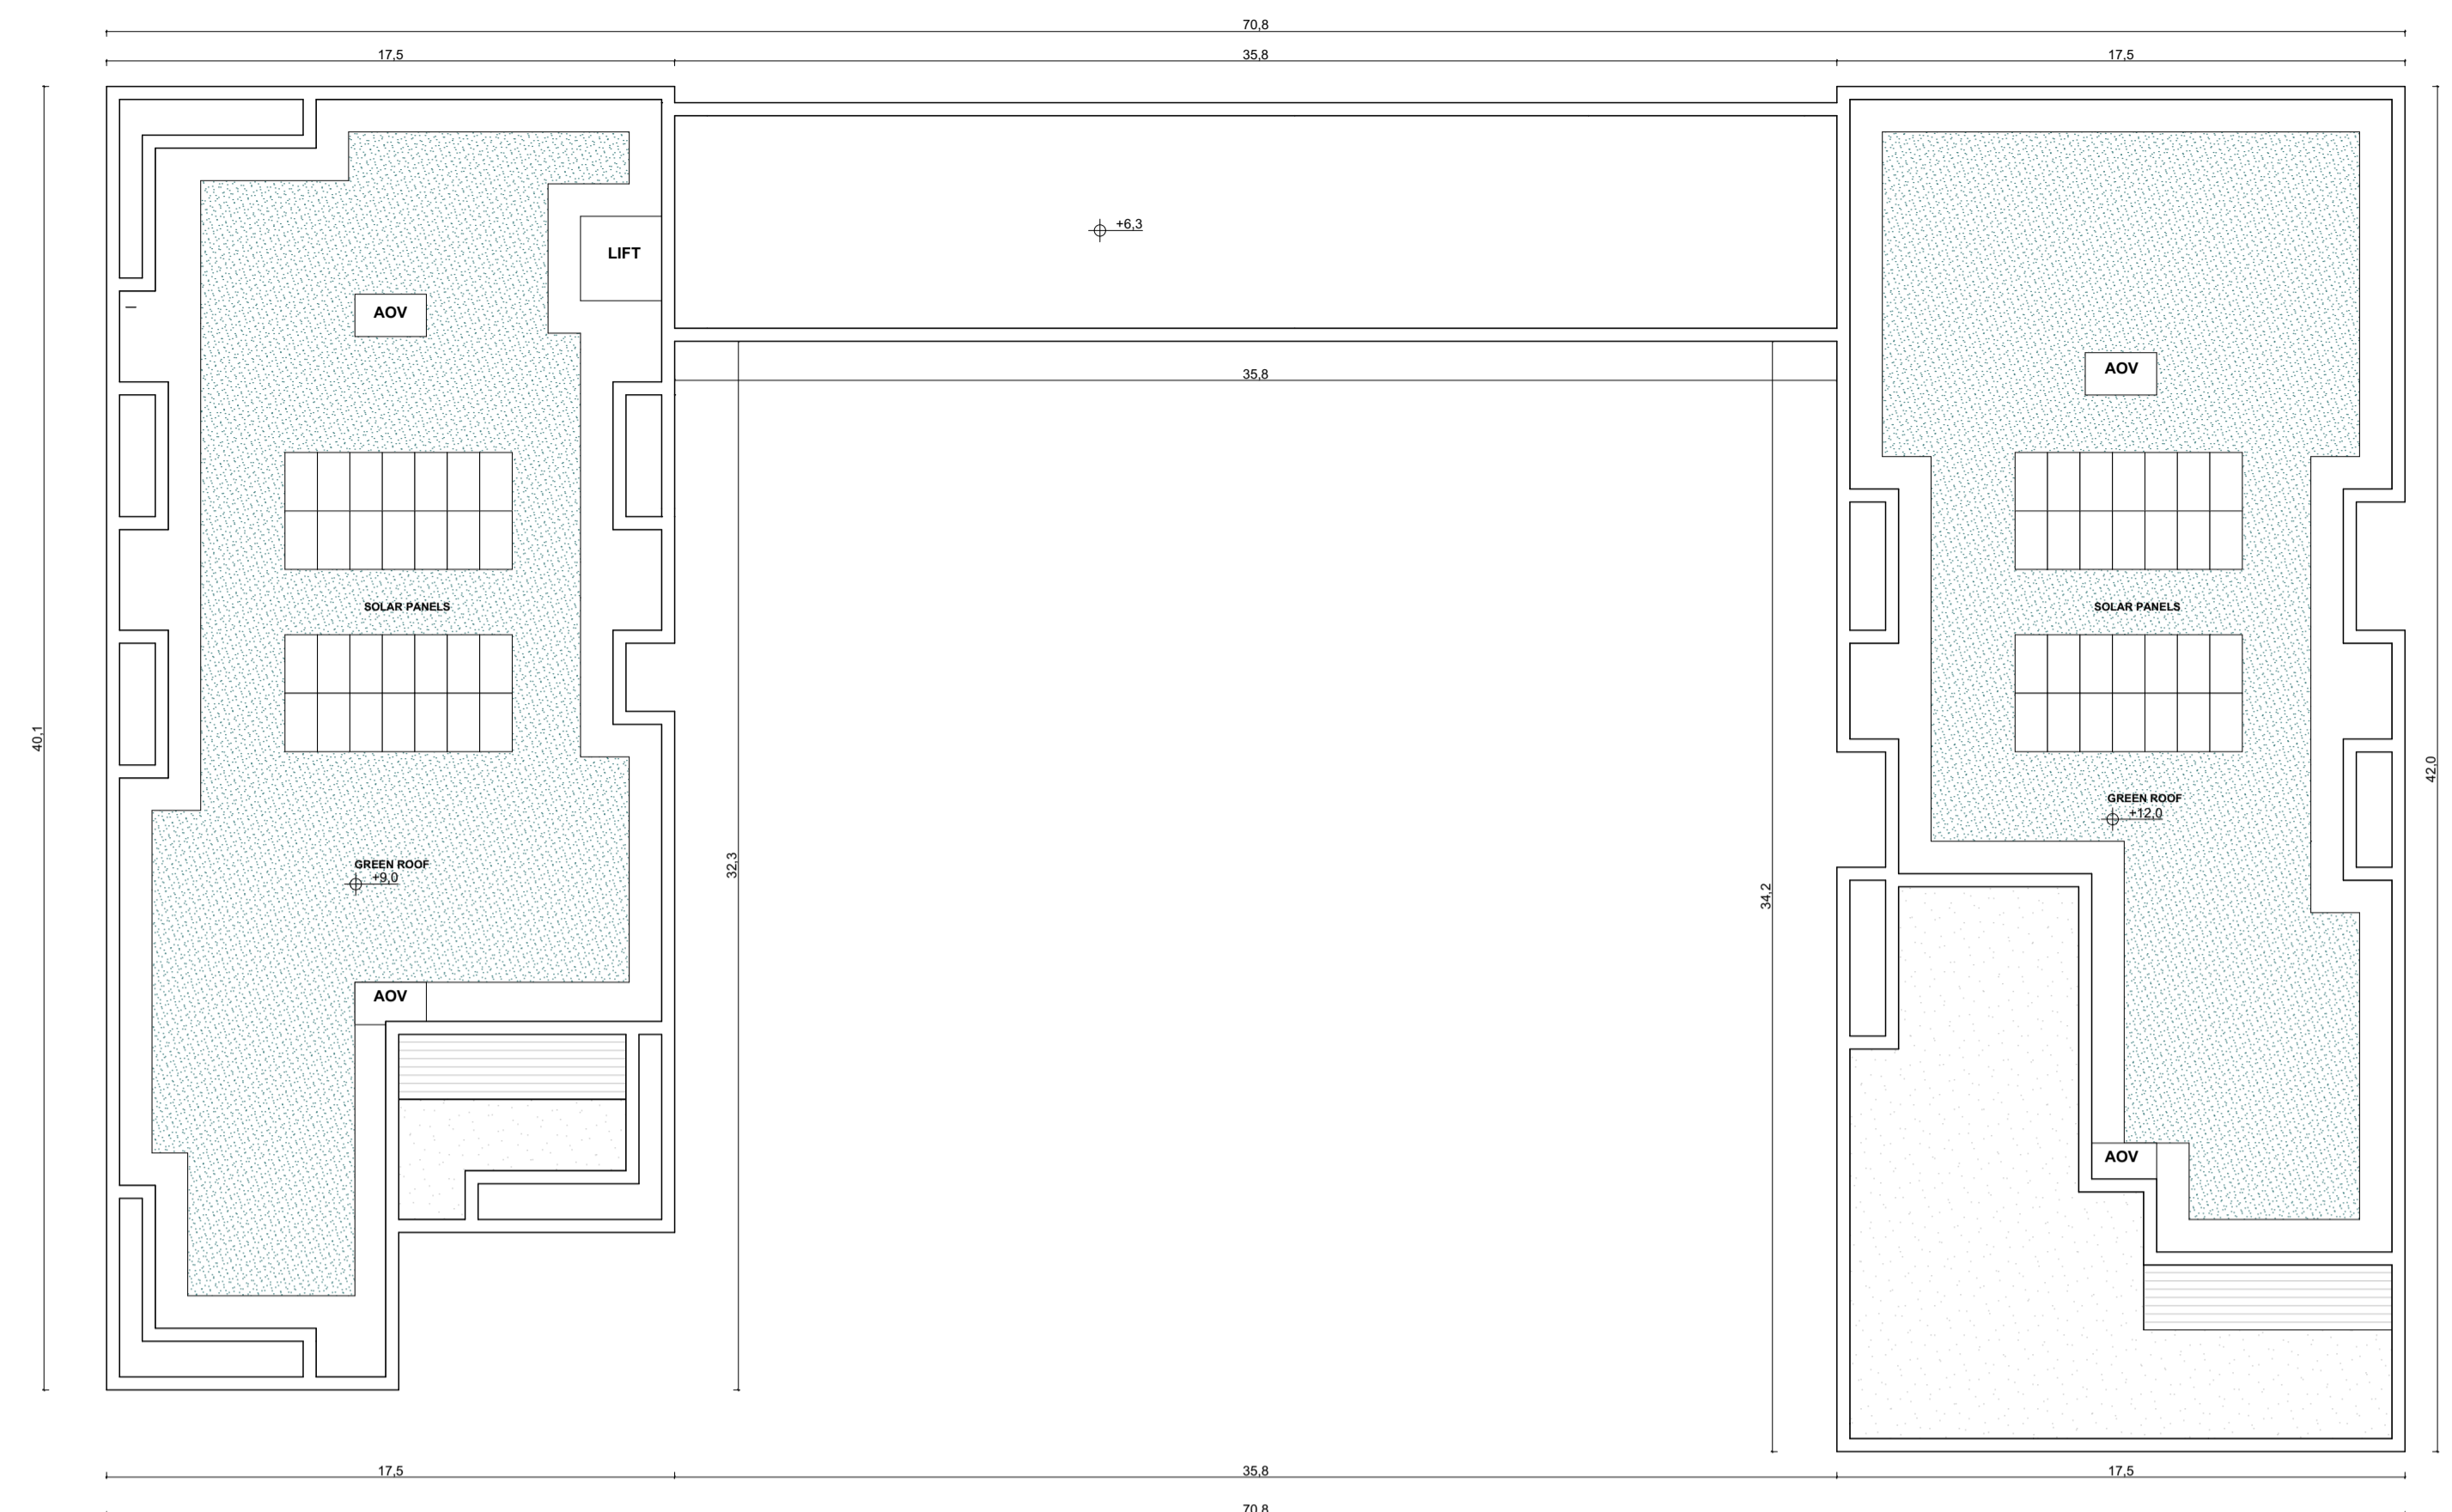

Roof Plan
1:200

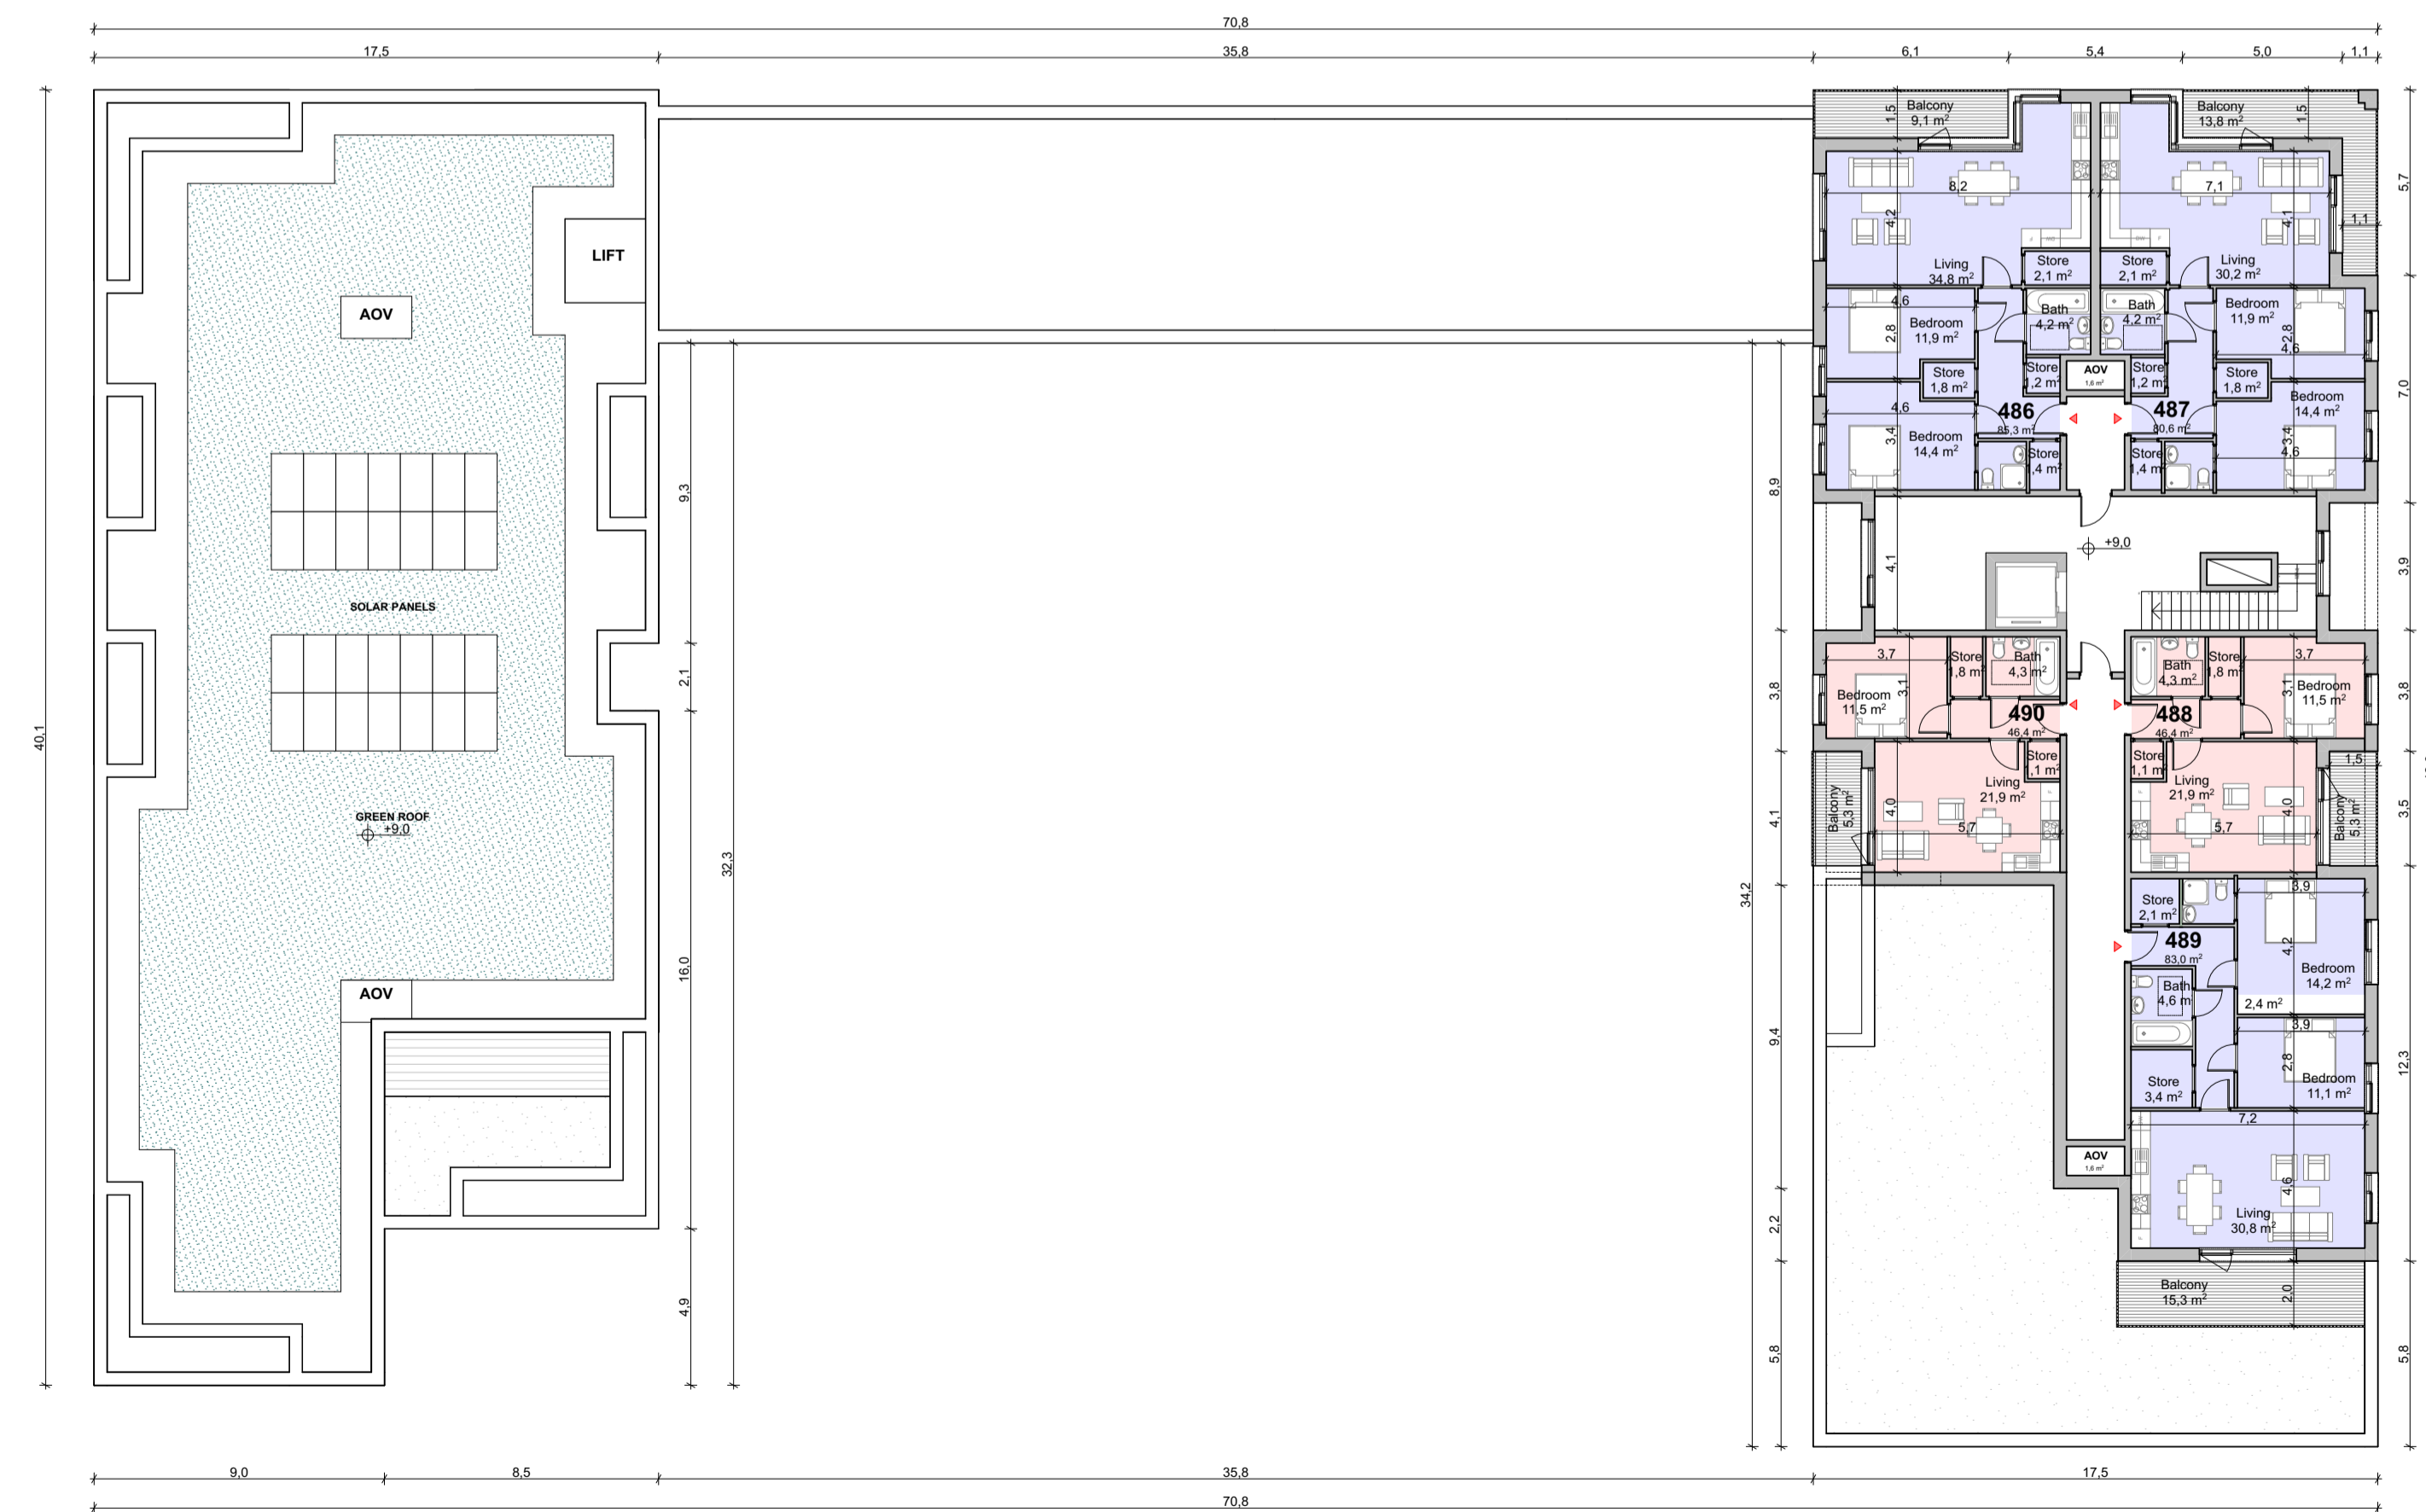

Third Floor Plan
1:200

APT NO.	APT TYPE	NET AREA
448	2B/4P	103.58
449	2B/4P	103.58
450	2B/4P	103.58
451	2B/4P	103.58
452	3B/5P	106.22
453	3B/5P	101.51
454	1B/2P	47.48
455	1B/2P	47.48
456	1B/2P	54.85
457	2B/4P	80.65
458	2B/4P	82.22
459	2B/4P	80.65
460	2B/4P	80.65
461	2B/4P	82.22
462	1B/2P	47.48
463	3B/5P	101.51
464	3B/5P	106.22
465	1B/2P	47.48
466	1B/2P	47.48
467	1B/2P	54.85
468	2B/4P	85.32
469	2B/4P	80.65
470	2B/4P	82.22
471	2B/4P	80.65
472	2B/4P	80.65
473	2B/4P	82.22
474	1B/2P	47.48
475	1B/2P	66.33
476	3B/5P	106.22
477	1B/2P	47.48
478	1B/2P	47.48
479	1B/2P	54.85
480	2B/4P	85.32
481	2B/4P	80.65
482	2B/4P	82.22
483	2B/4P	80.65
484	2B/4P	80.65
485	2B/4P	82.22
486	2B/4P	85.32
487	2B/4P	80.65
488	1B/2P	46.40
489	2B/4P	83.01
490	1B/2P	46.40



Keyplan
(NOT TO SCALE)



Layout ID:	D1408-19-PL57	Scale:	AS SHOWN
Project:	Lissywollen, Athlone	Job No:	1408/19
Drawing Name:	BLOCK O - Second, Third Floor and Roof Plan	Series:	Apartment Blocks
		Date:	February 2021
		Status:	Planning