



**North Elevation**  
1:200

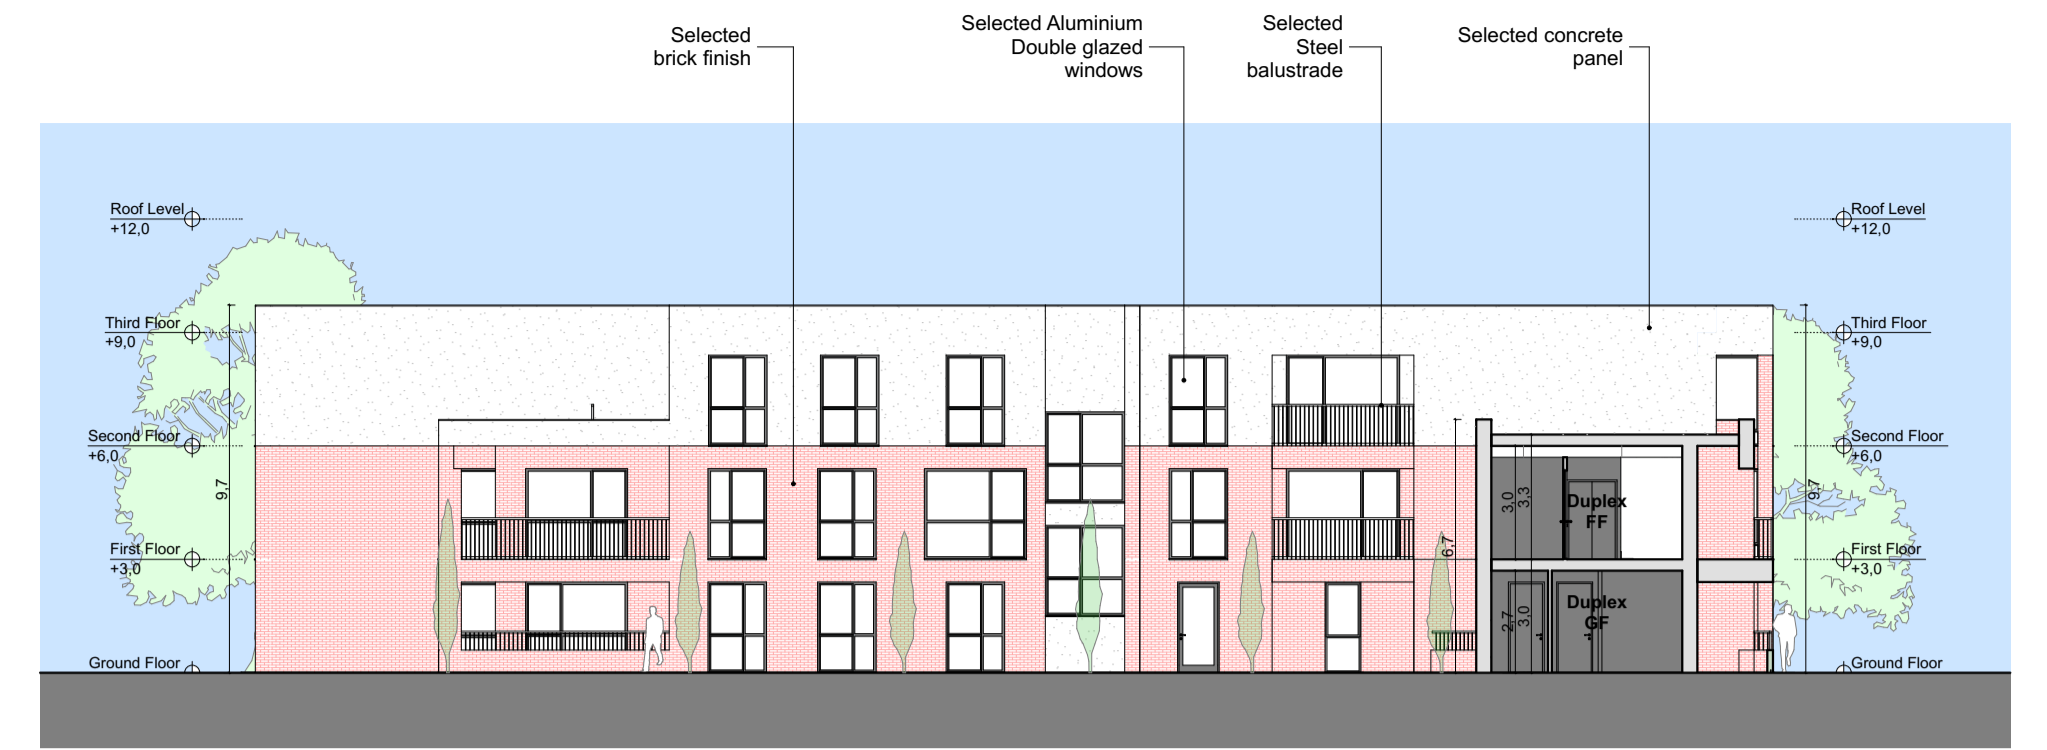

**East Courtyard Elevation**  
1:200

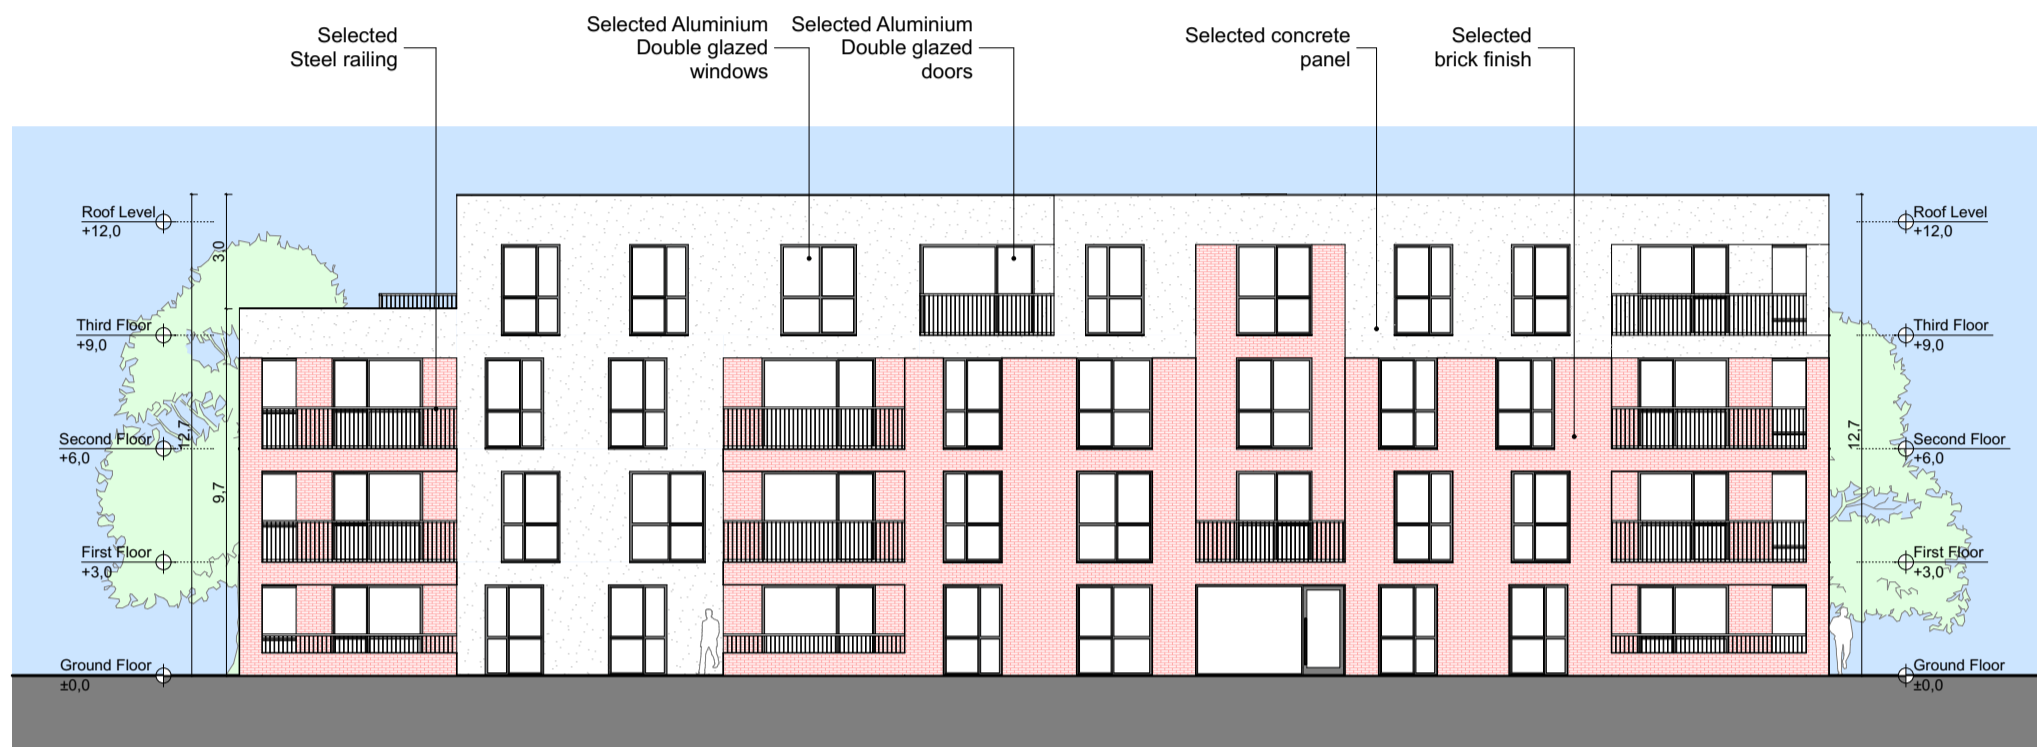


**East Elevation**  
1:200




**South Courtyard Elevation**  
1:200



**South Elevation**  
1:200

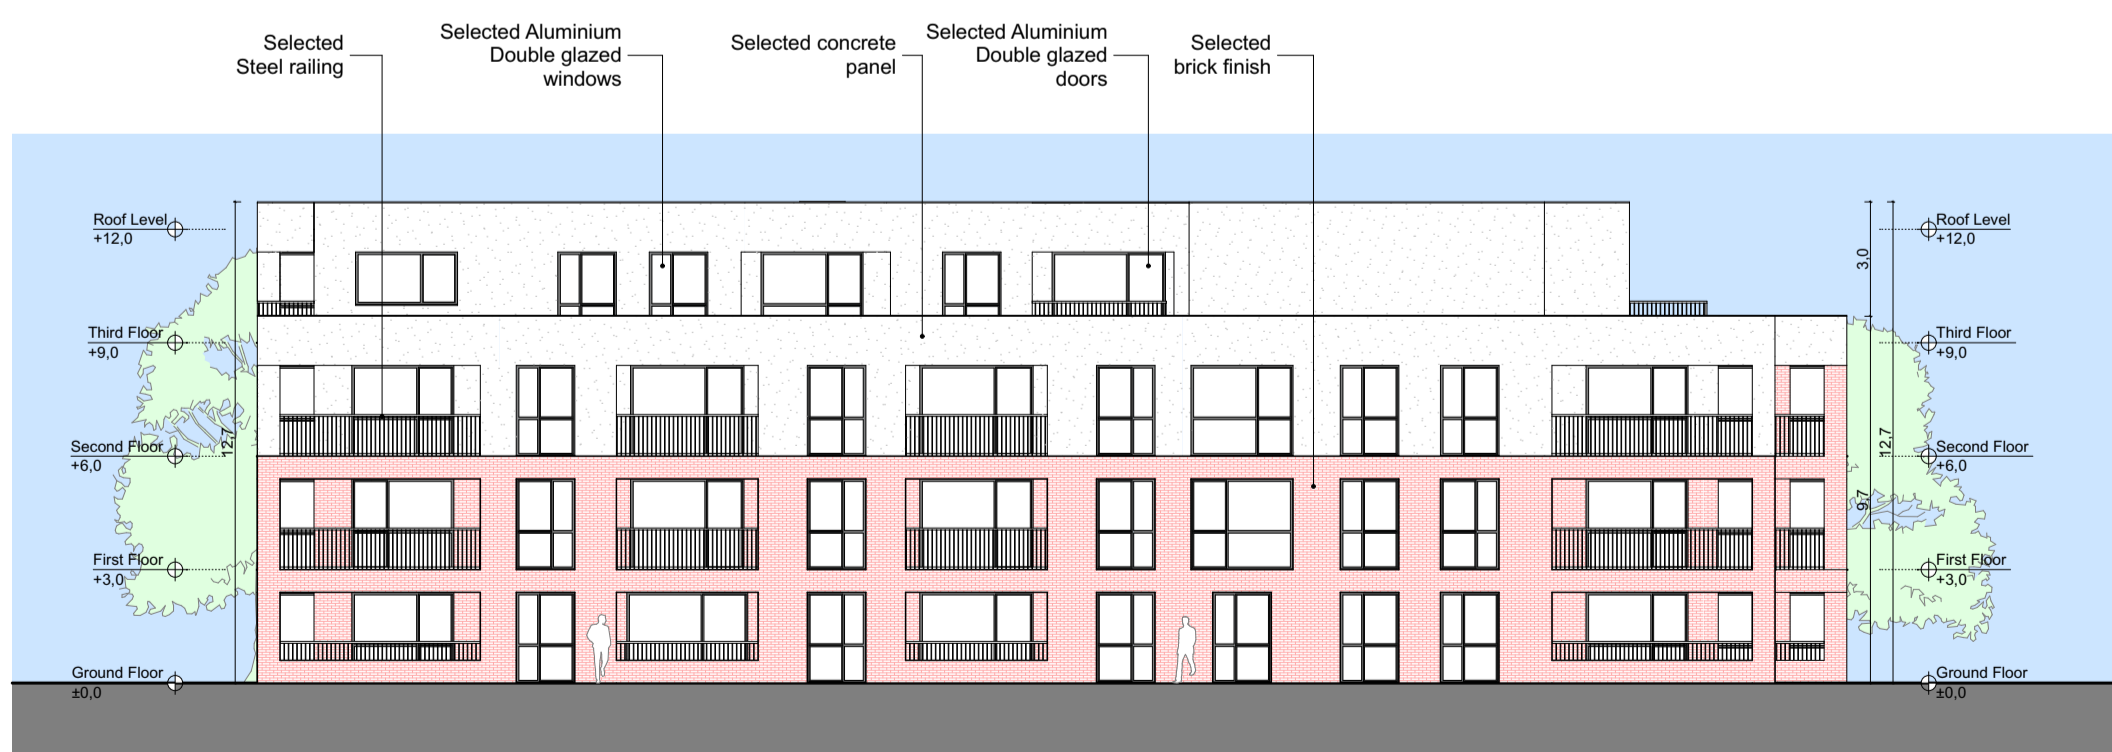

**West Elevation**  
1:200

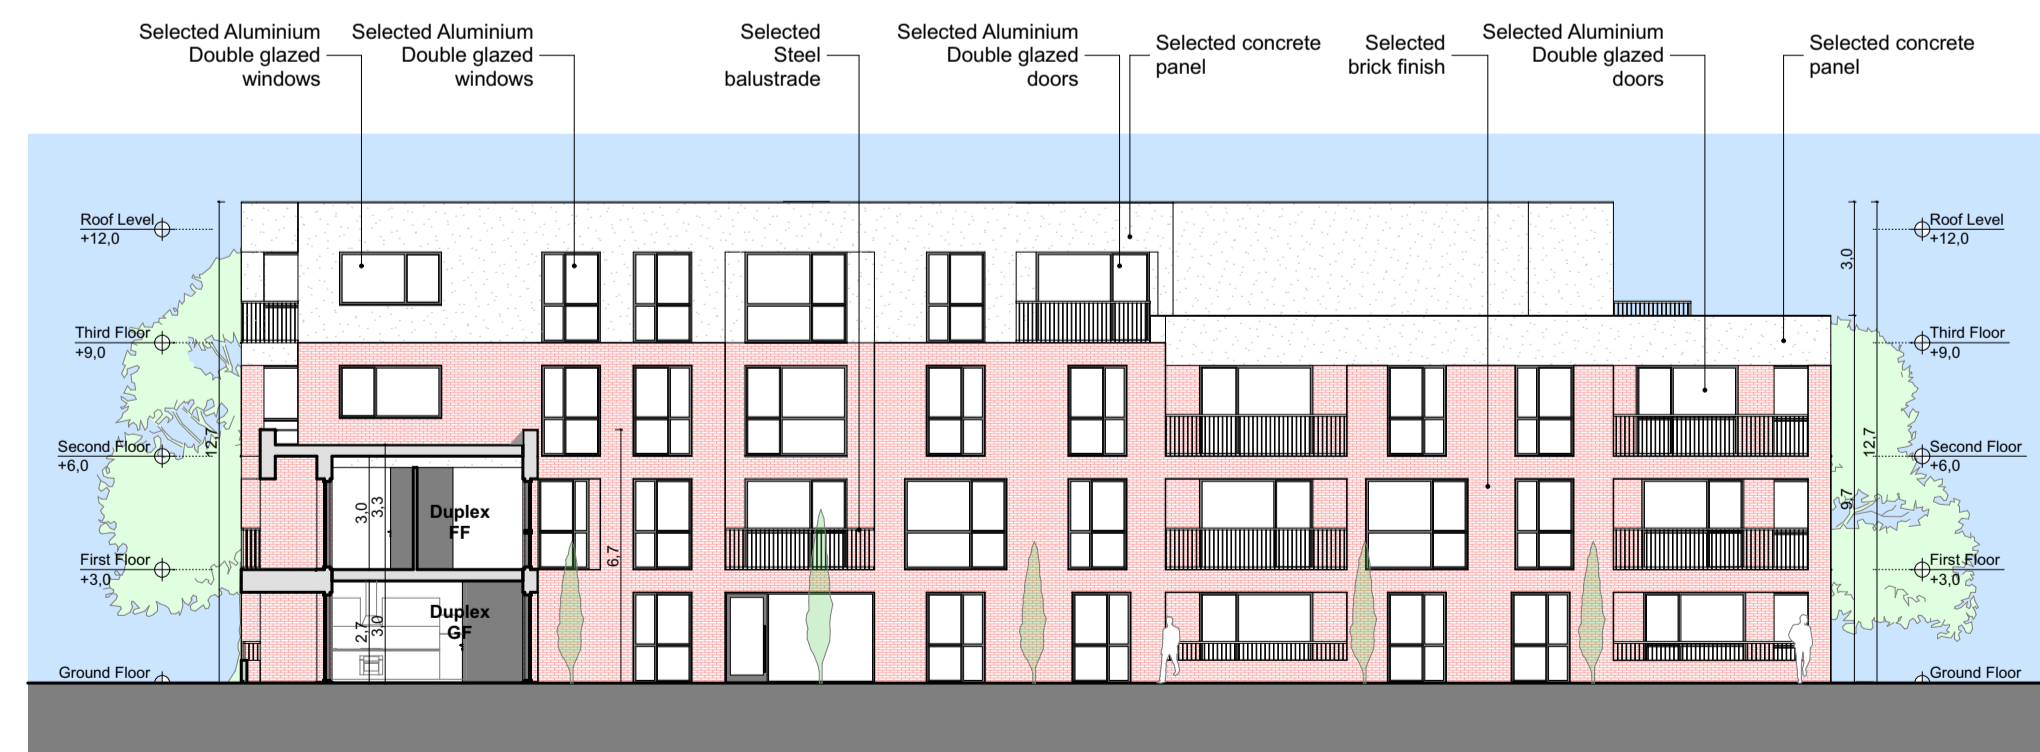

**West Courtyard Elevation**  
1:200

NOTE:  
CHARACTER AREA 5 - APARTMENT BLOCKS  
- VARIATIONS OF RED BRICK, RUNNING BOND  
- CONCRETE PANEL ELEMENTS AND/OR RENDER TO SELECTED COLOUR  
- DARK STEEL RAILINGS



**Keyplan**  
(NOT TO SCALE)




Layout ID:	<b>D1408-19-PL58</b>	Scale:	<b>AS SHOWN</b>
Project:	<b>Lissywollen, Athlone</b>	Job No.:	<b>1408/19</b>
Drawing Name:	<b>BLOCK O - Sections and Elevations</b>	Series:	<b>Apartment Blocks</b>
		Date:	<b>February 2021</b>
		Status:	<b>Planning</b>