




Ground Floor
1:200

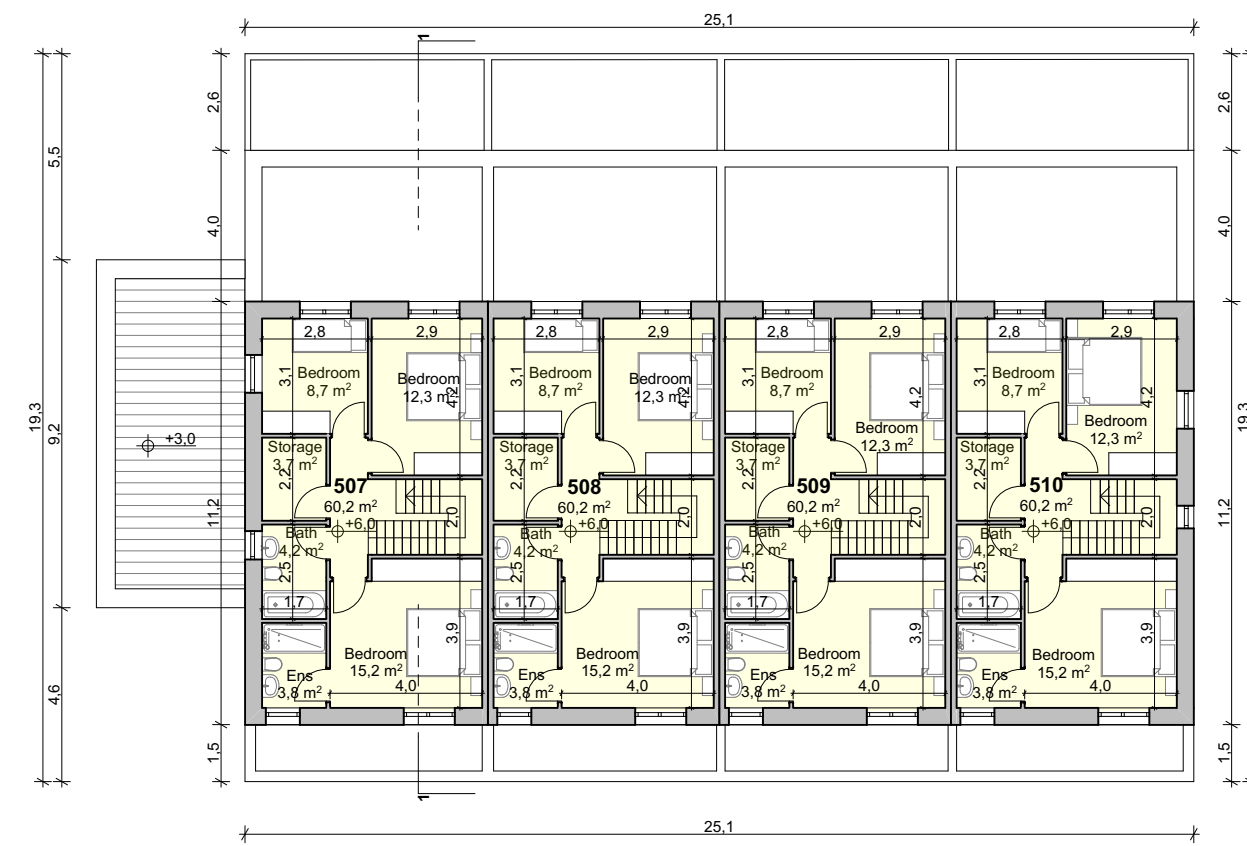


Second Floor
1:200

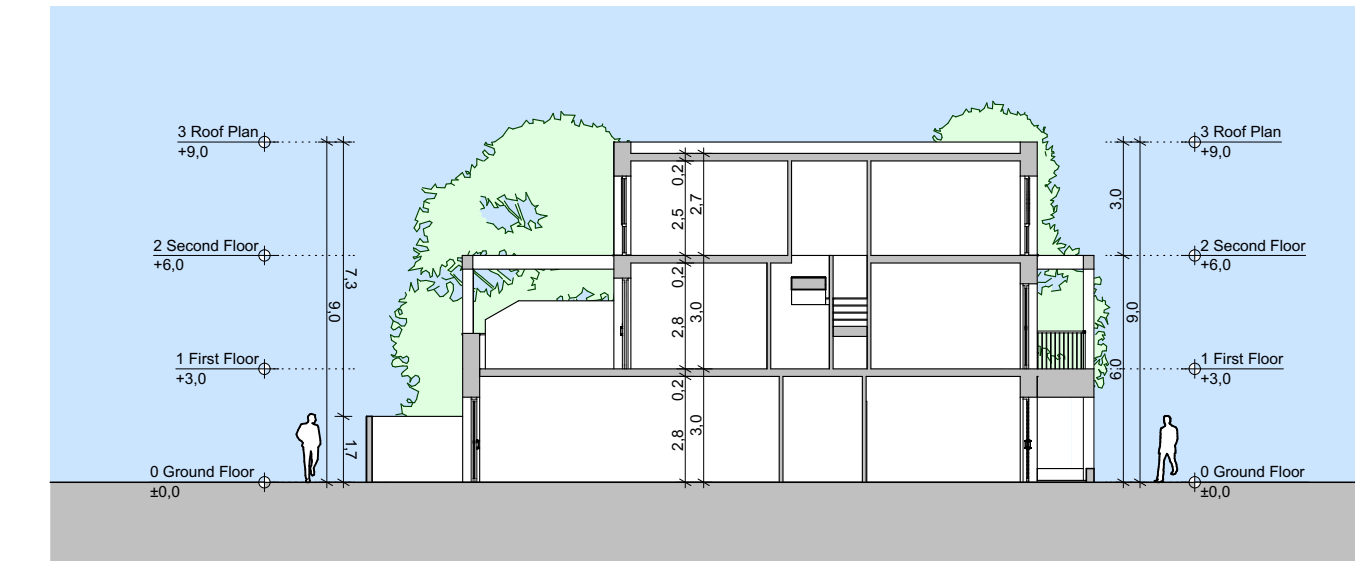

Section 1 - 1
1:200

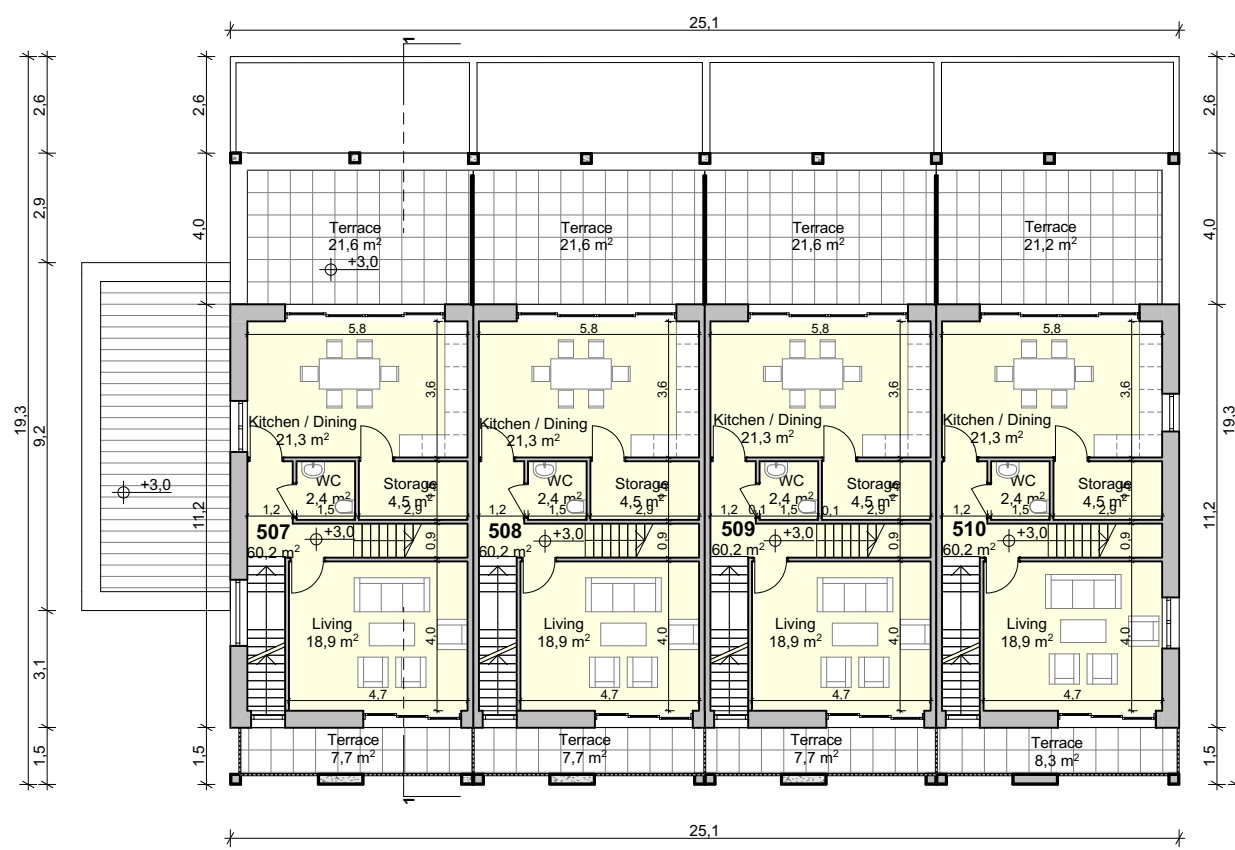

First Floor
1:200

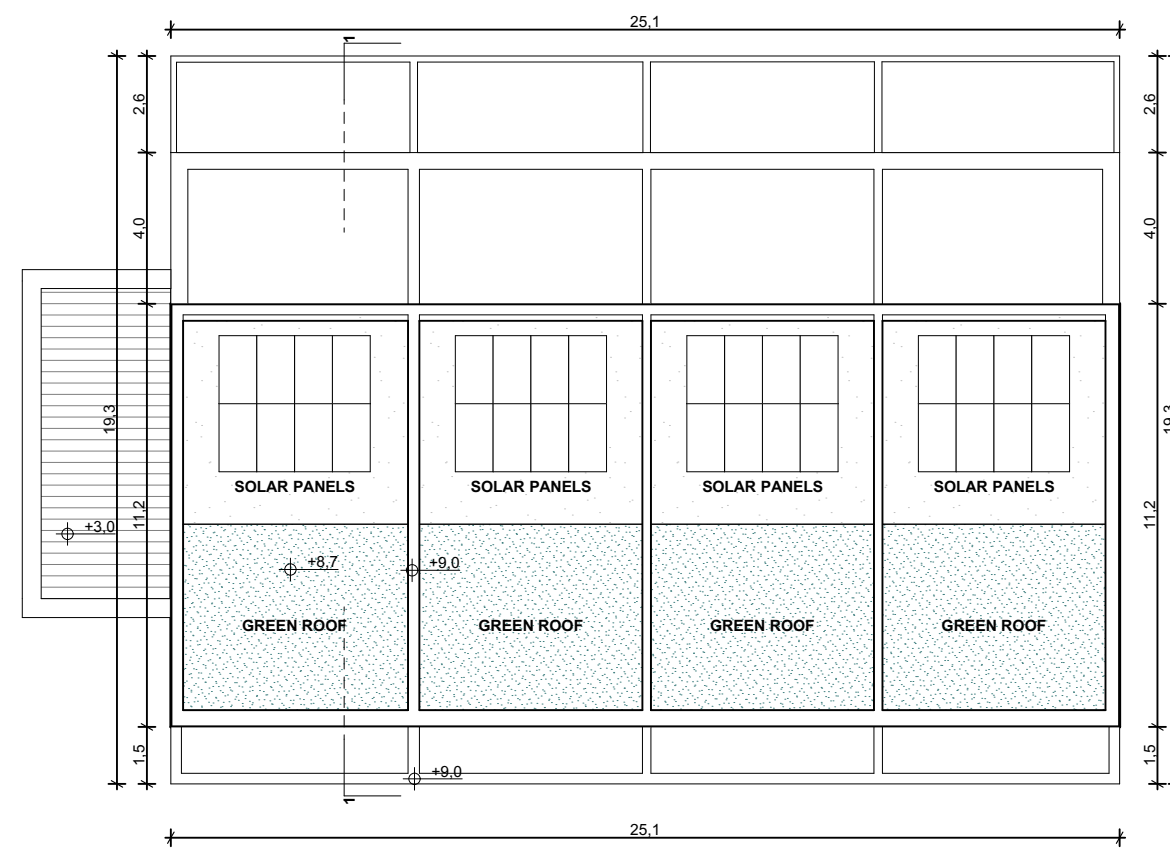


Roof Plan
1:200




NOTE:
CHARACTER AREA 5 - APARTMENT BLOCKS/DUPLEXES
- VARIATIONS OF RED BRICK, RUNNING BOND
- CONCRETE PANEL ELEMENTS
- DARK STEEL RAILINGS




West Elevation
1:200

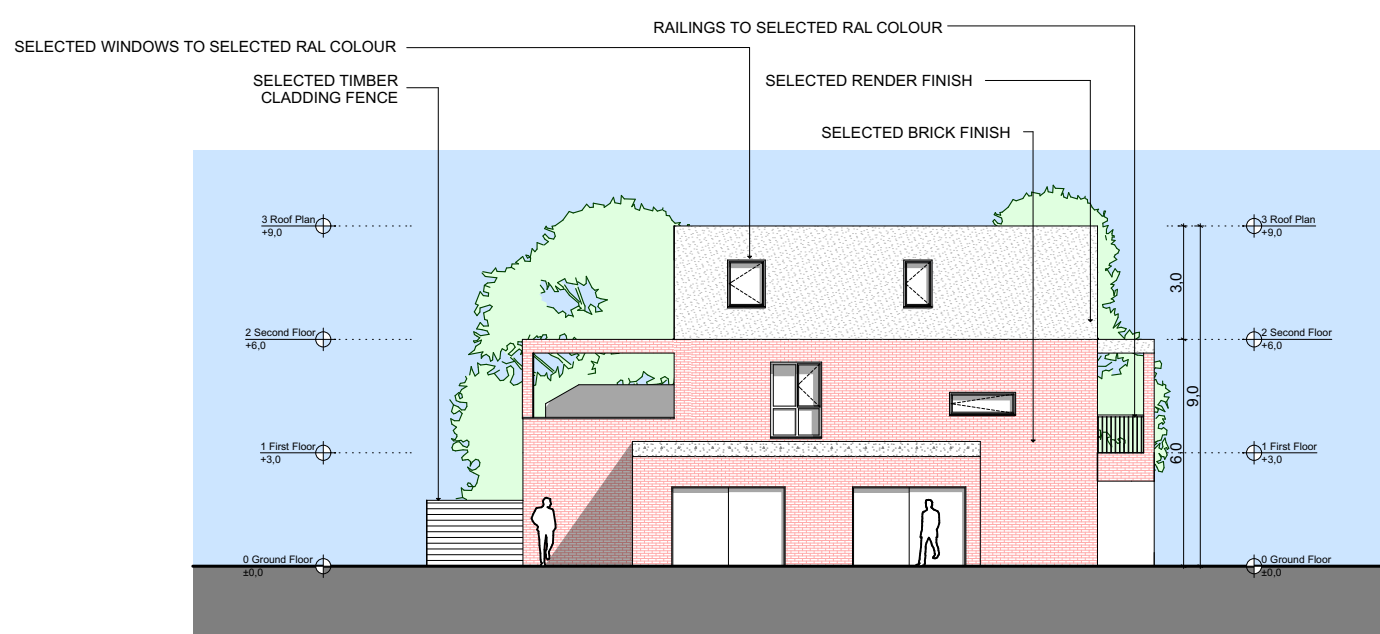

North Elevation
1:200

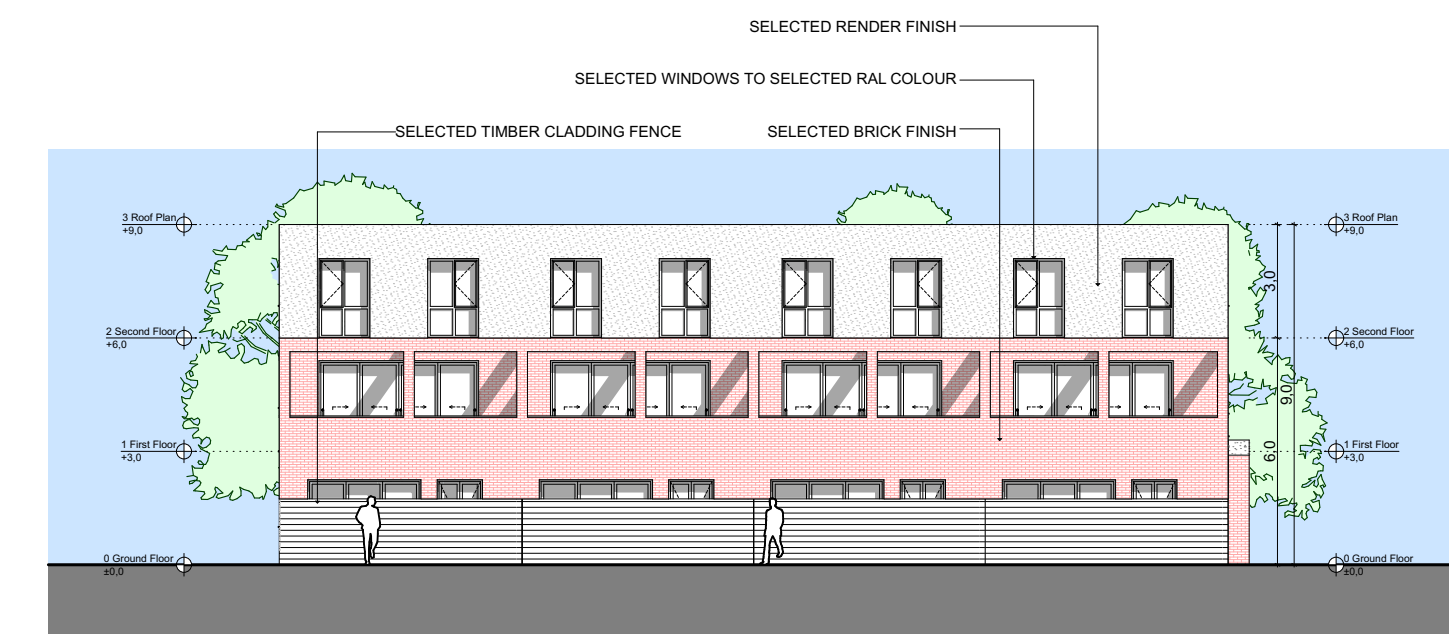


East Elevation
1:200

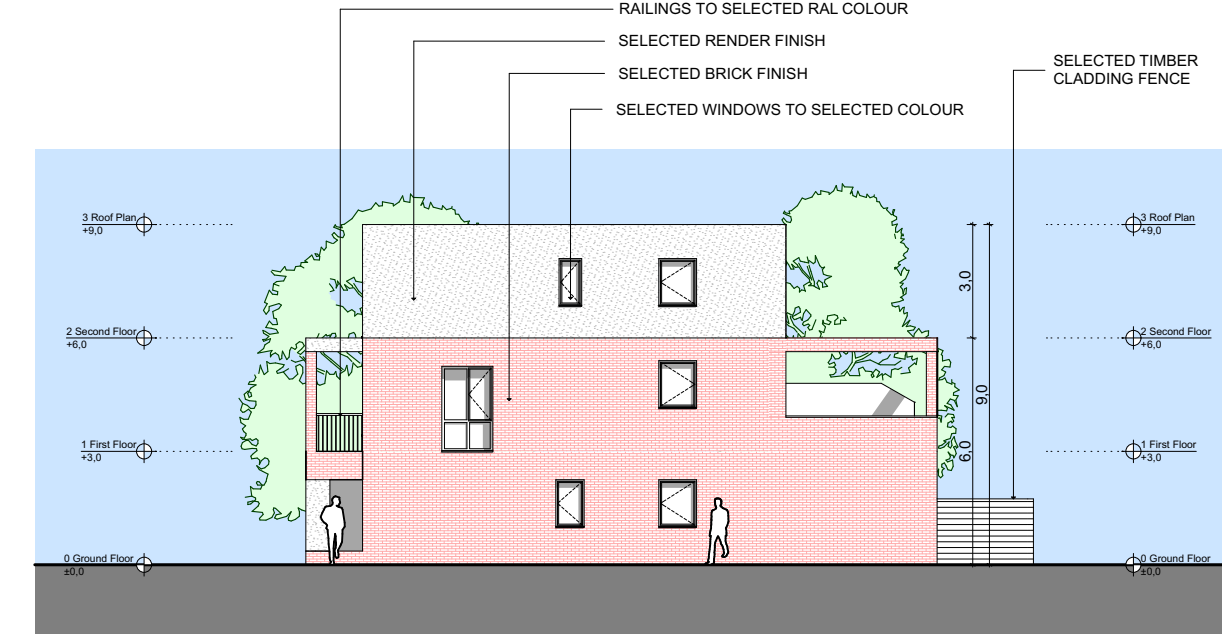

South Elevation
1:200

SCHEDULE OF ACCOMODATION		
APT NO.	APT TYPE	NET AREA
503	2B/3P	78.01
504	2B/3P	78.01
505	2B/3P	78.01
506	2B/3P	78.01
507	3B/5P	60.18
507	APT A	60.18
508	3B/5P	120.36
509	3B/5P	120.36
510	3B/5P	120.36

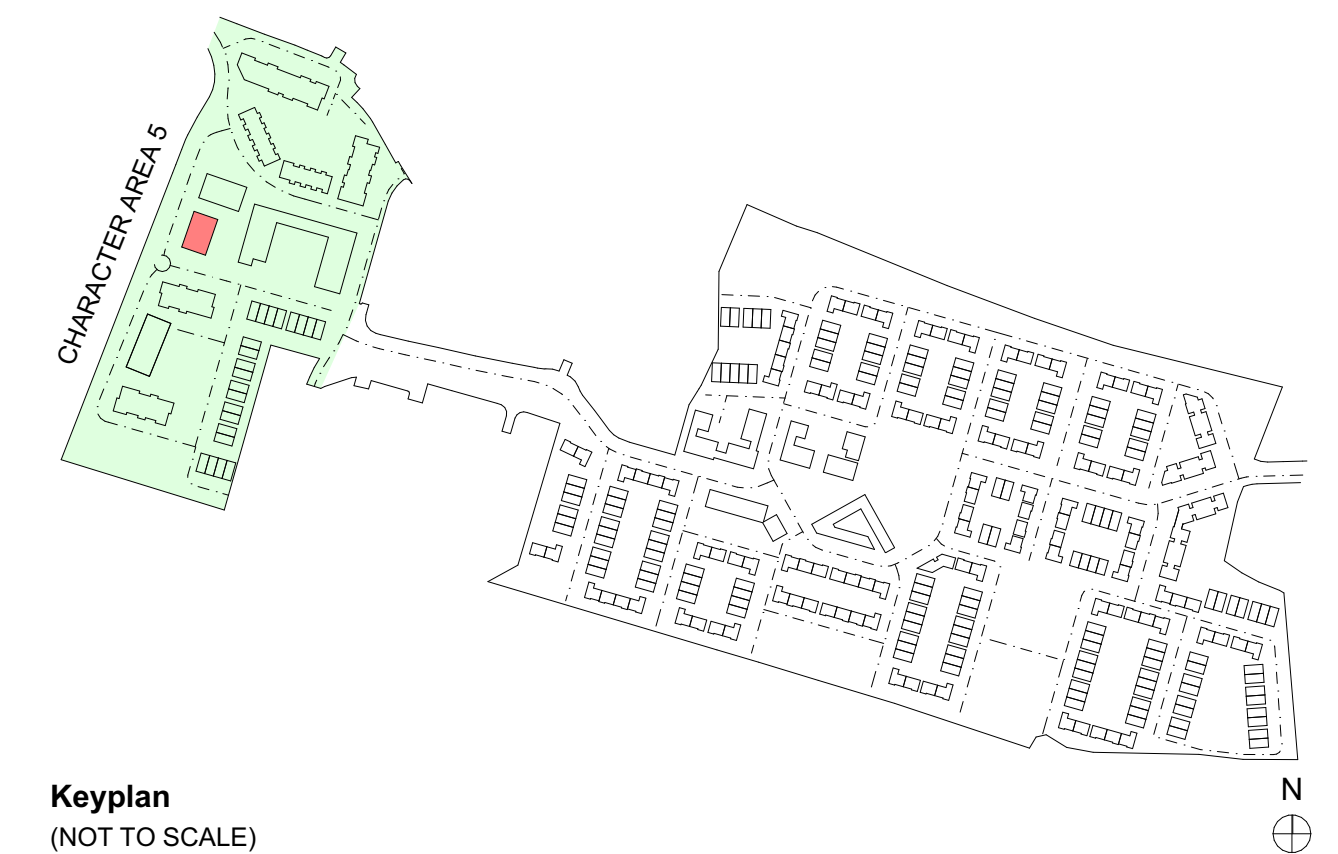

Keyplan
(NOT TO SCALE)



Layout ID:	D1408-19-PL60
Project:	Lissywollen, Athlone
Drawing Name:	BLOCK Q - Floor Plans, Elevations and Sections

Scale:	AS SHOWN
Job No:	1408/19
Series:	Apartment Blocks
Date:	February 2021
Status:	Planning