




Ground Floor
1:200

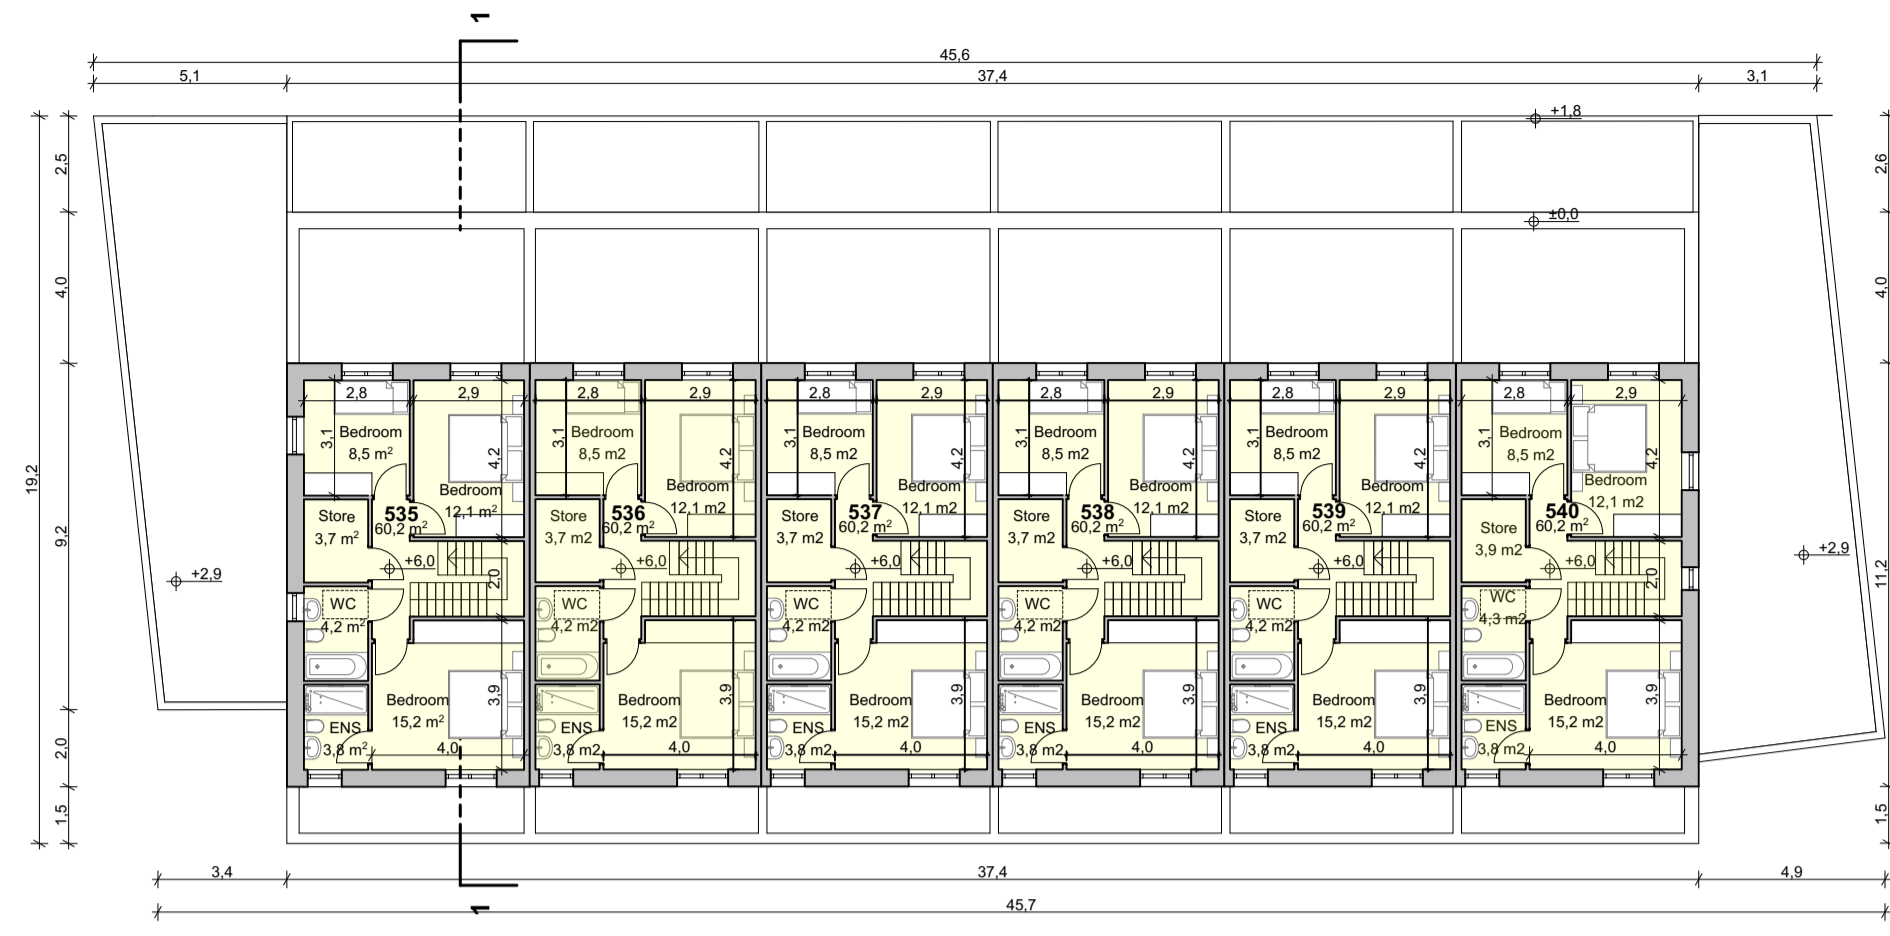


Second Floor Plan
1:200

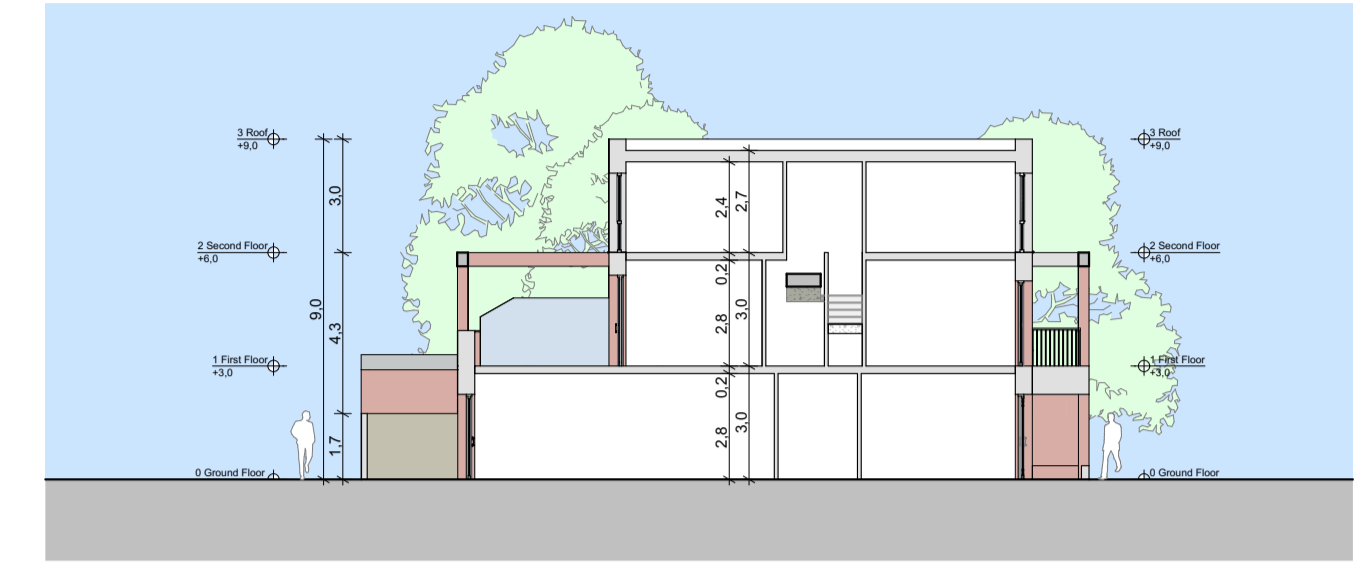

Section 1 - 1
1:200

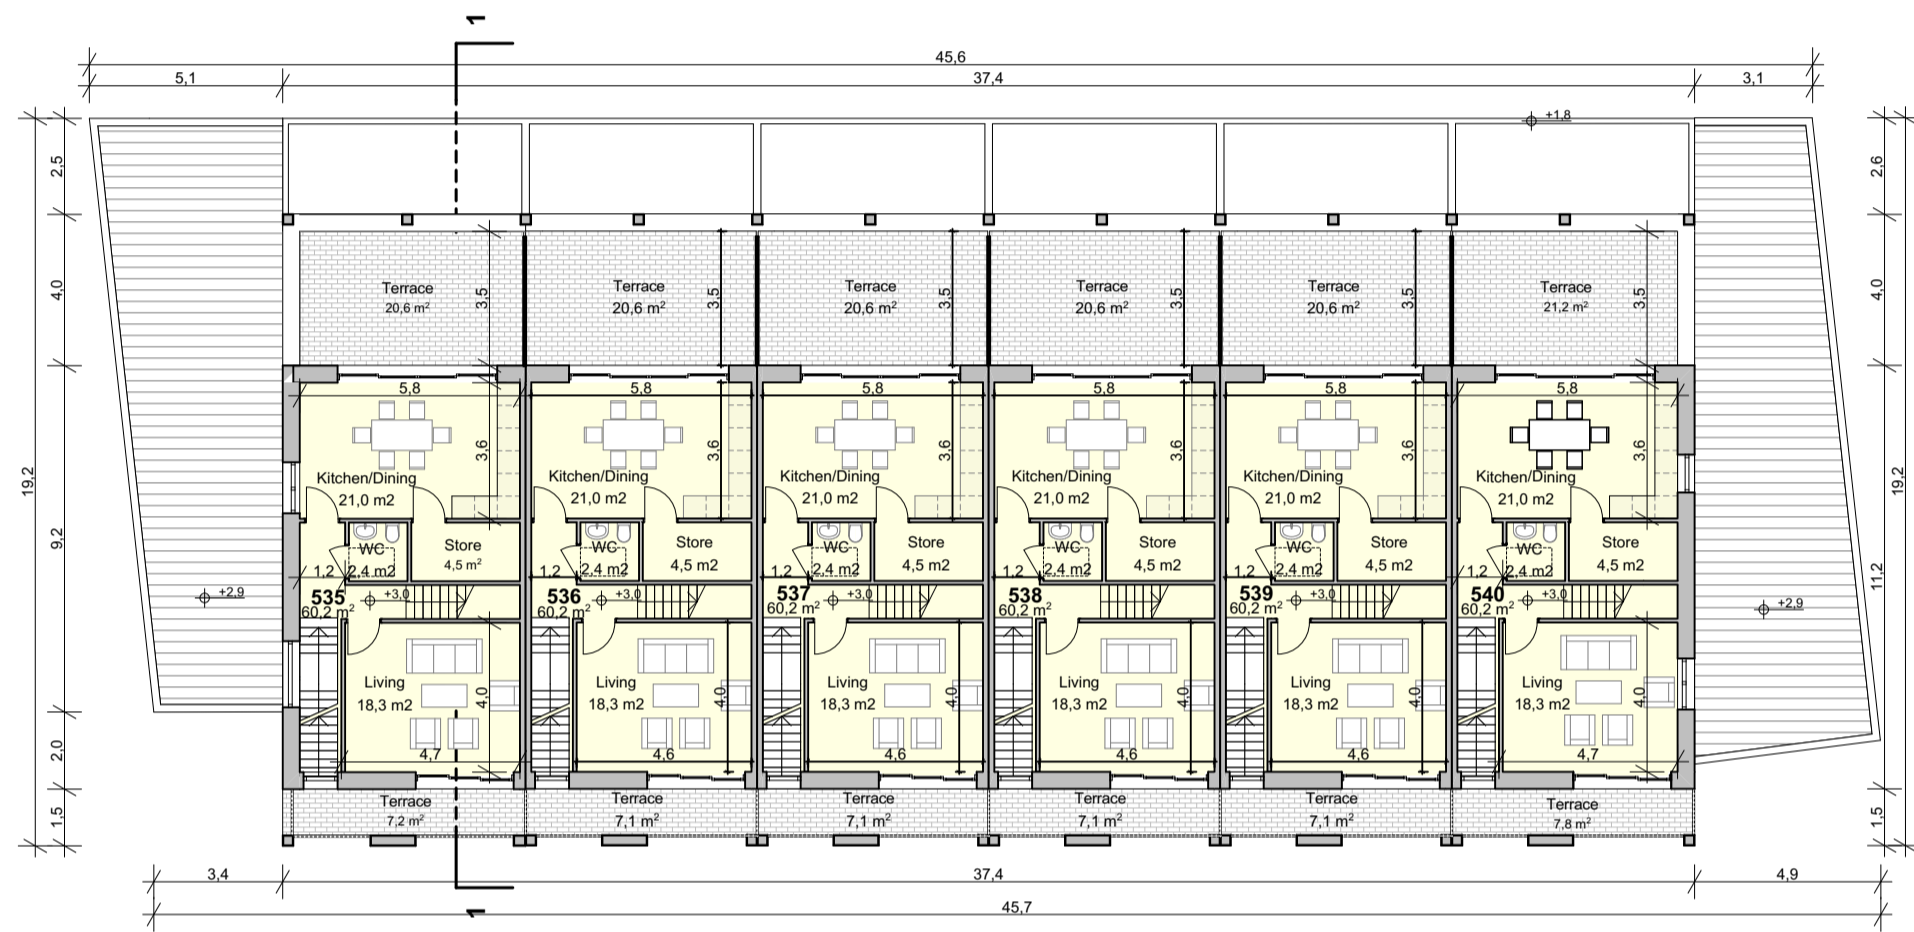


First Floor Plan
1:200

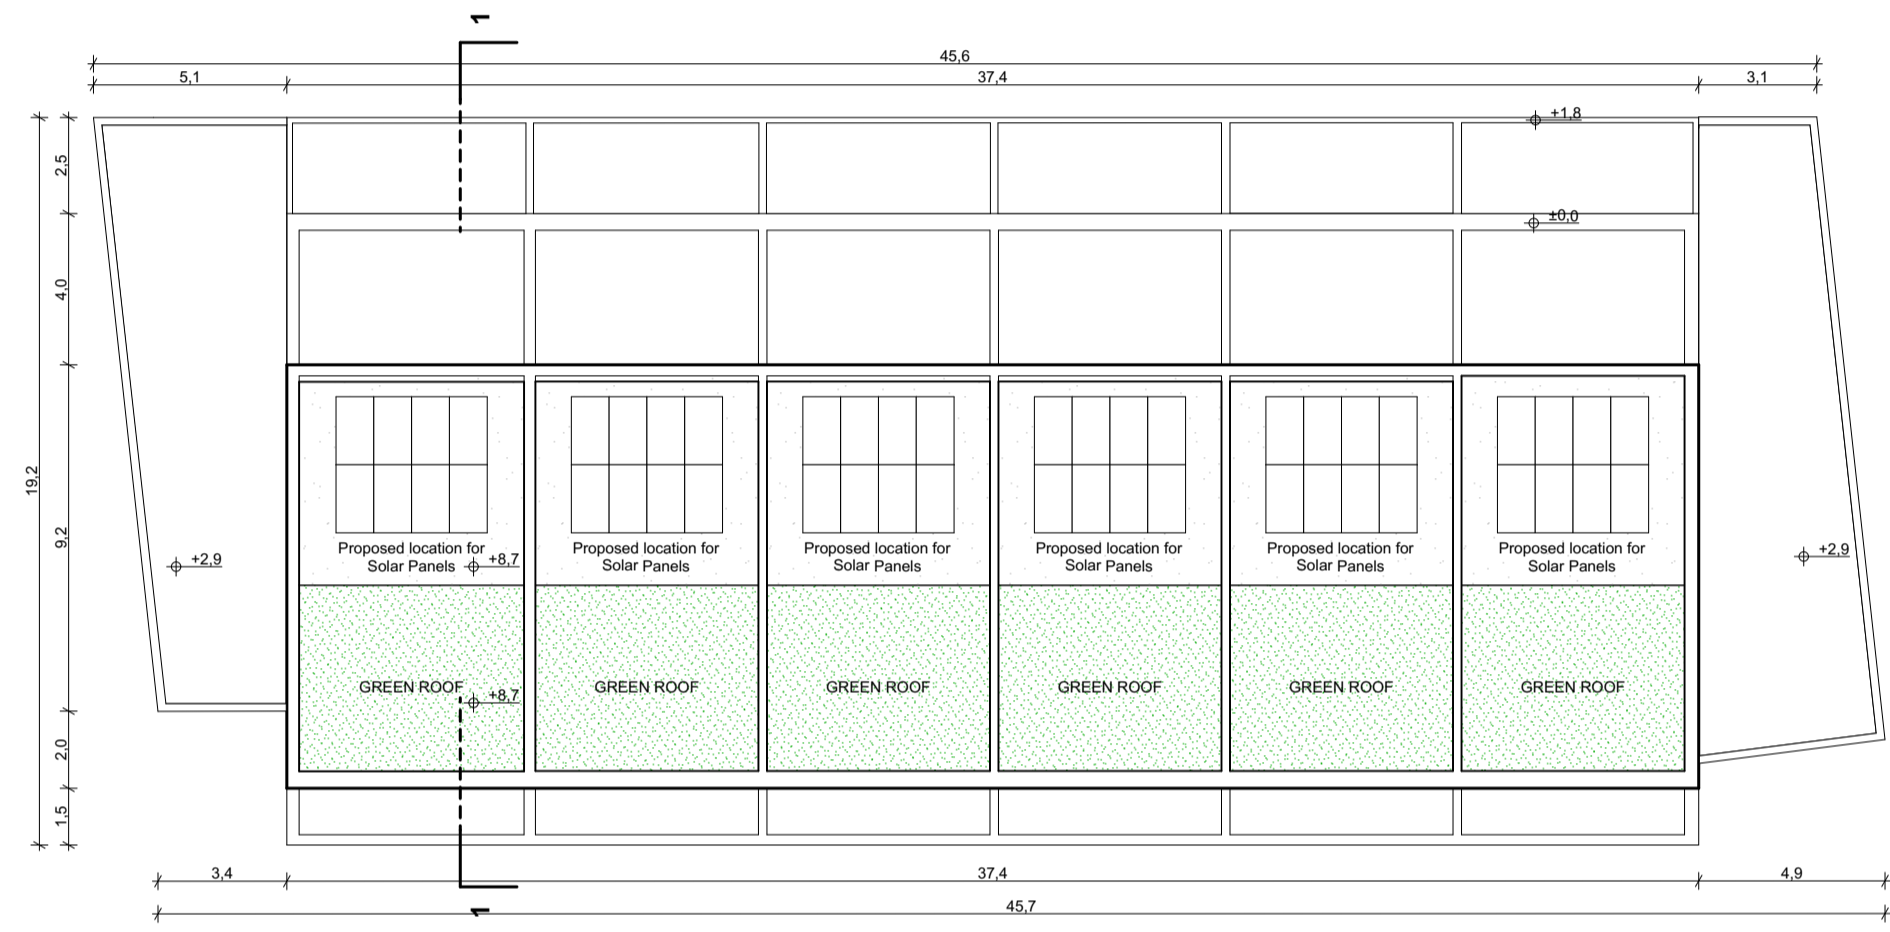


Roof Plan
1:200




NOTE:
CHARACTER AREA 5 - APARTMENT BLOCKS
- VARIATIONS OF RED BRICK, RUNNING BOND
- CONCRETE PANEL ELEMENTS
- DARK STEEL RAILINGS

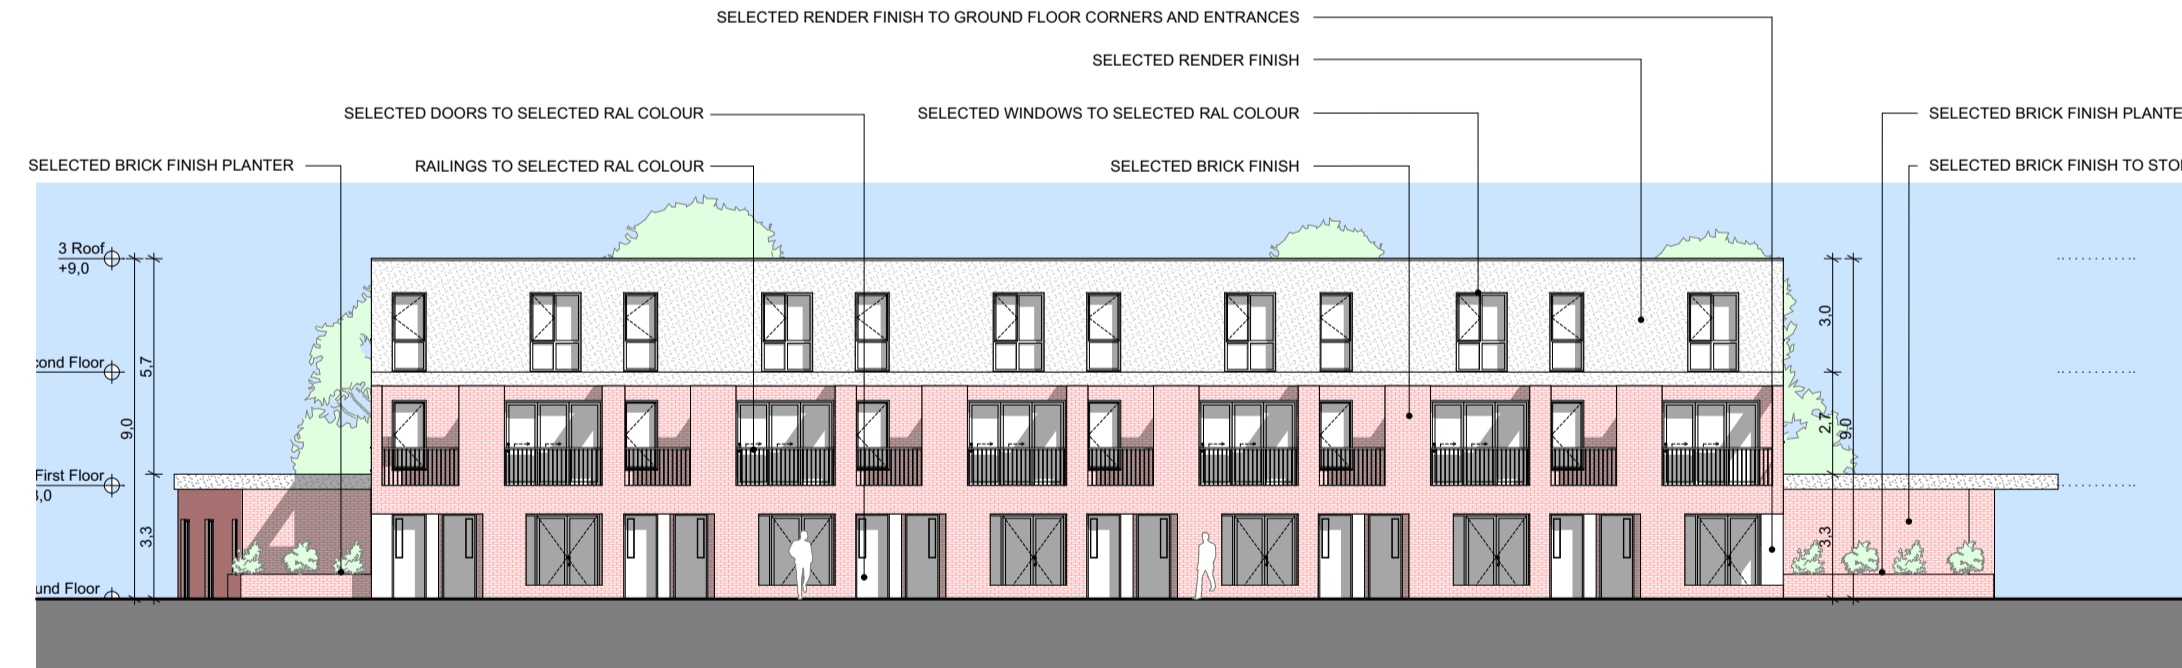


West Elevation
1:200

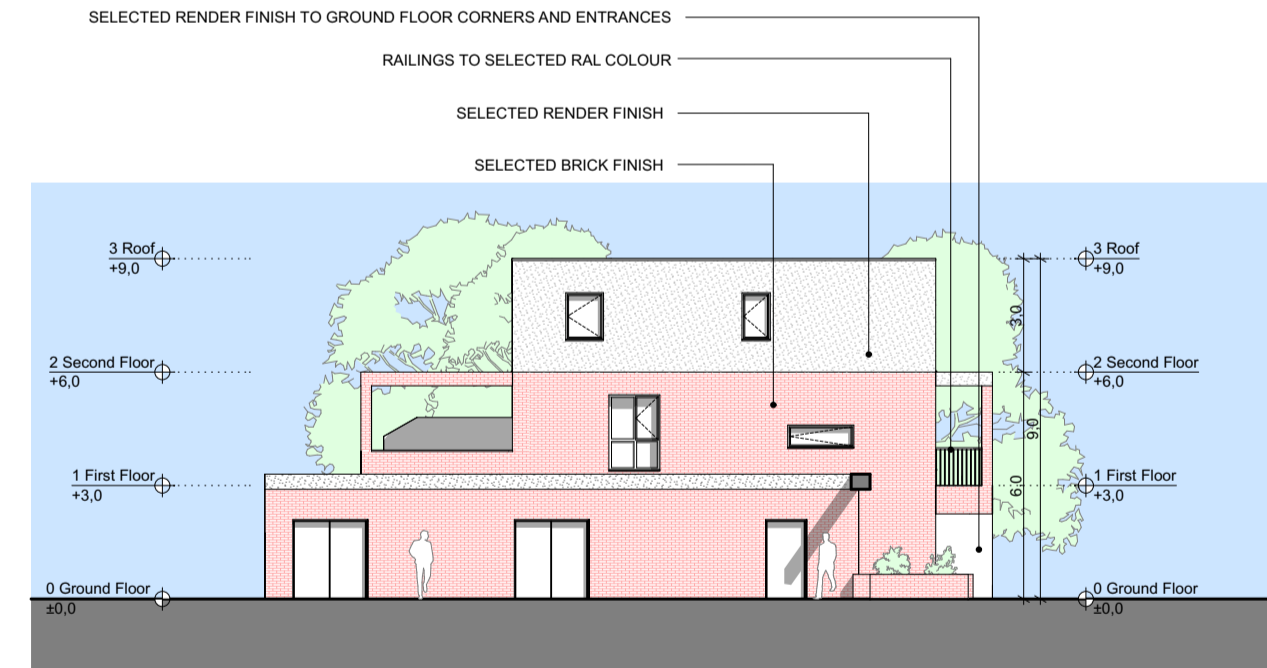


North Elevation
1:200

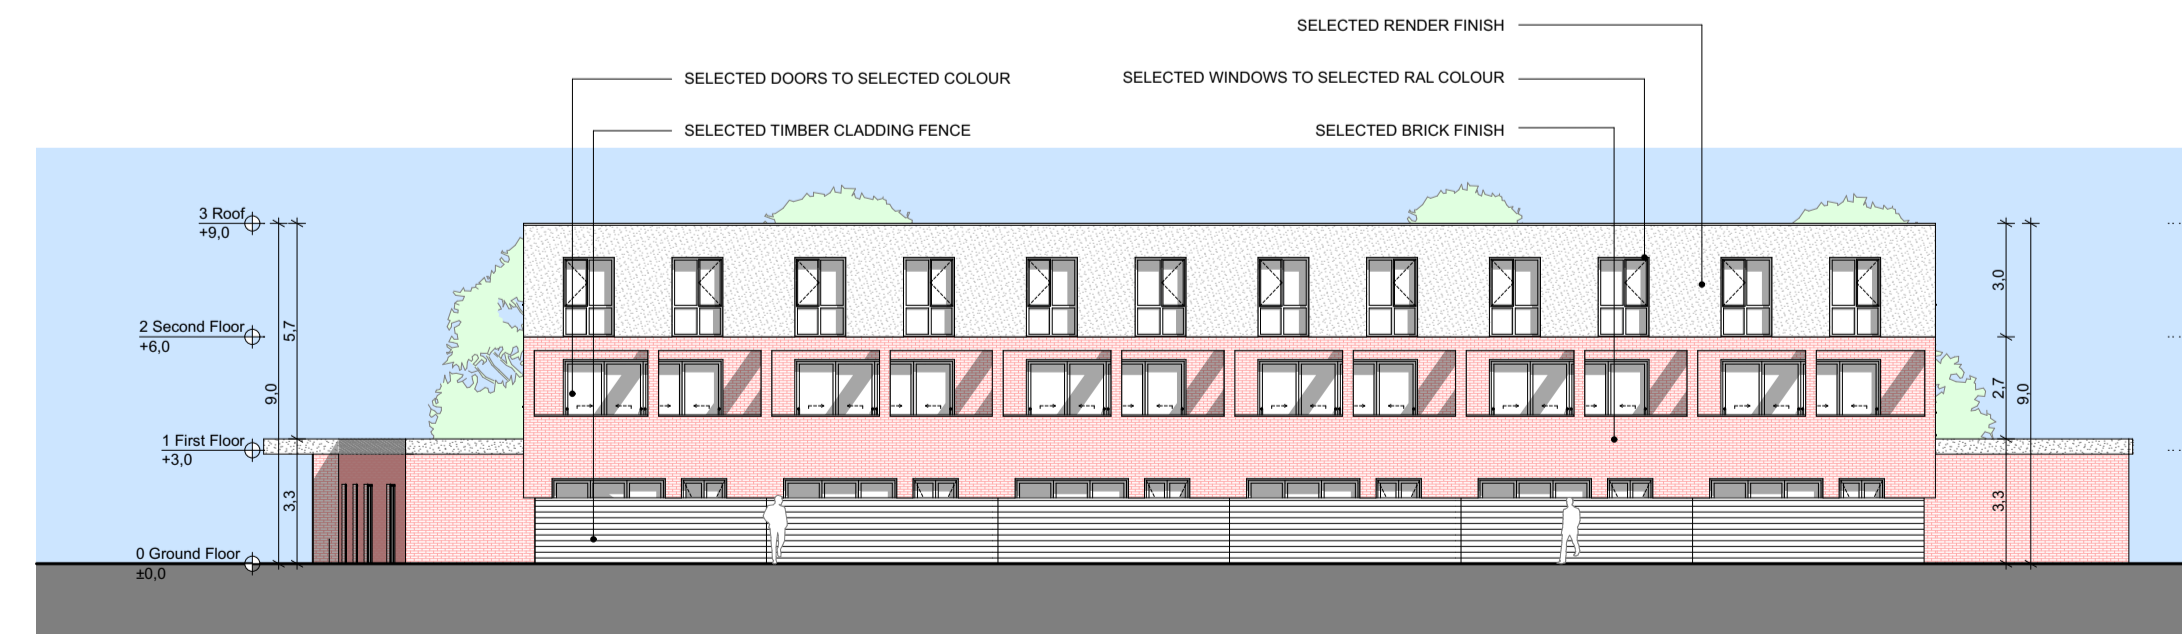

East Elevation
1:200

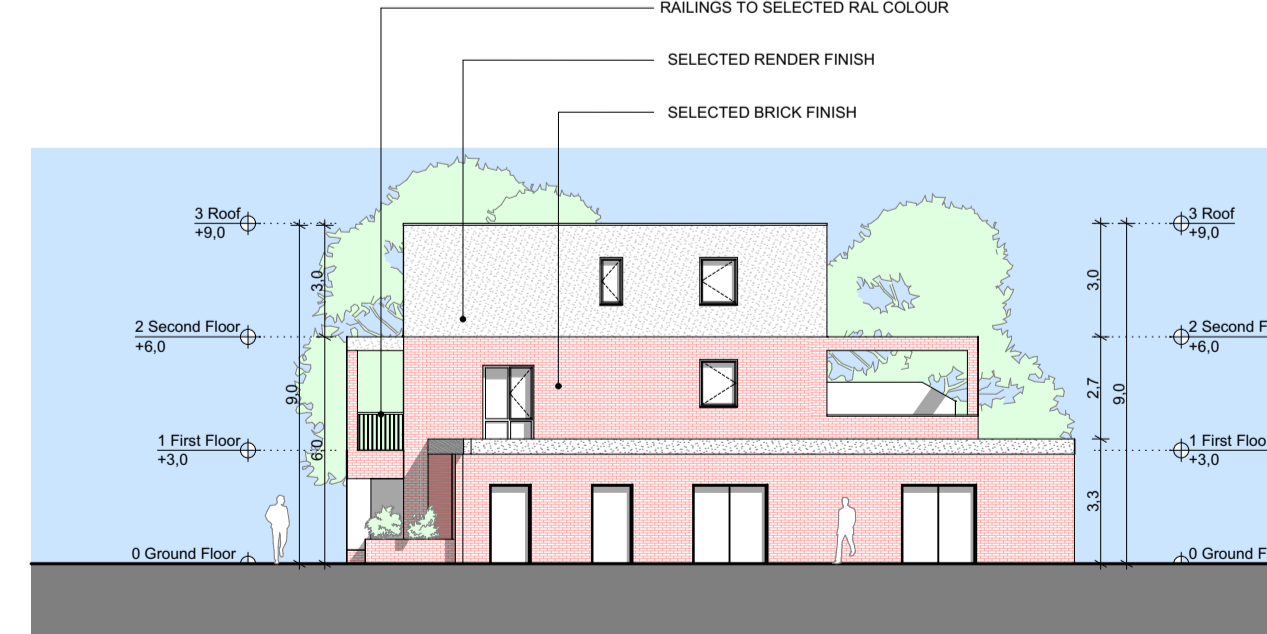

South Elevation
1:200

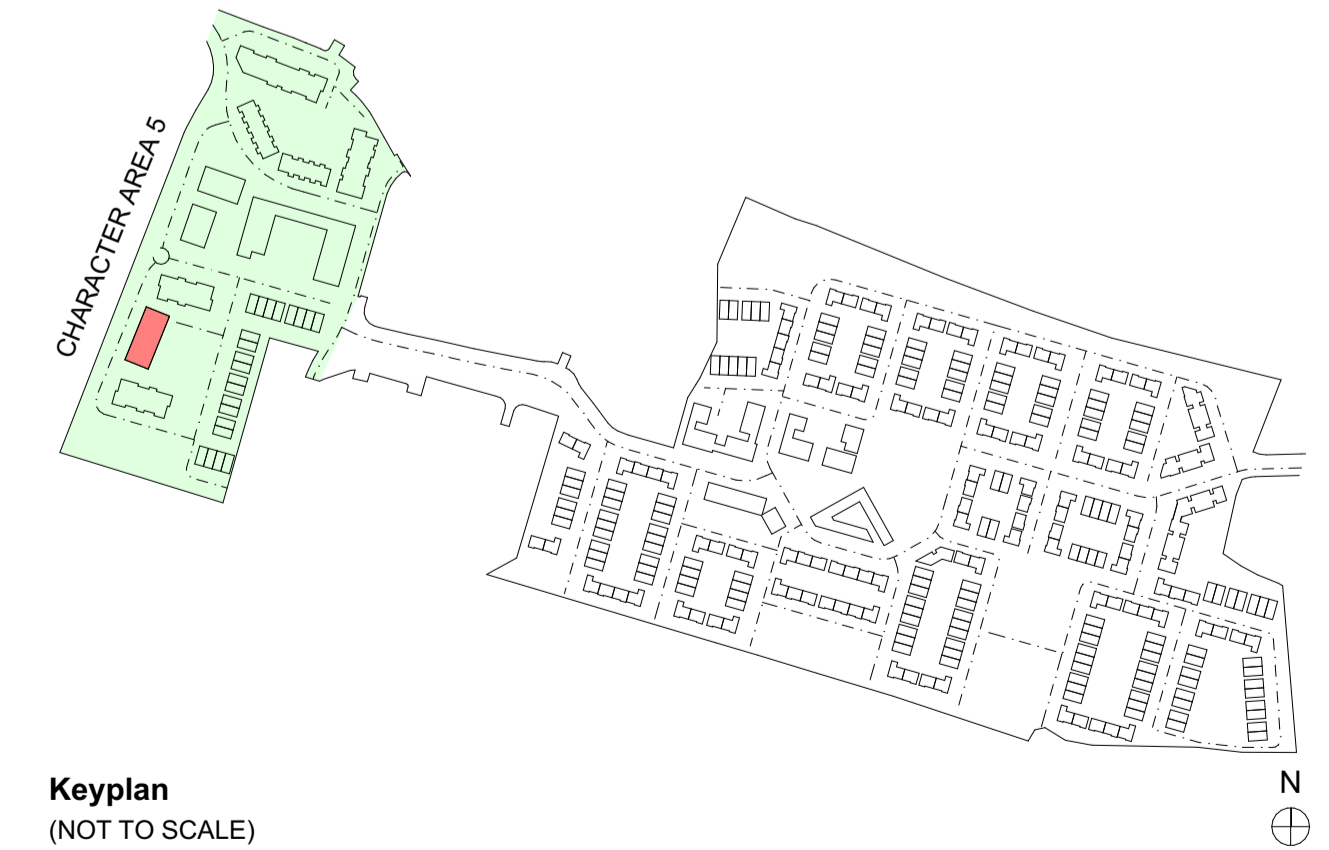

Keyplan
(NOT TO SCALE)

APT NO.	APT TYPE	NET AREA
529	2B/3P	78.69
530	2B/3P	78.69
531	2B/3P	78.69
532	2B/3P	78.69
533	2B/3P	78.69
534	2B/3P	78.69
535	3B/5P	120.36
536	3B/5P	120.36
537	3B/5P	120.36
538	3B/5P	120.36
539	3B/5P	120.36
540	3B/5P	120.36



Layout ID:	D1408-19-PL62
Project:	Lissywollen, Athlone
Drawing Name:	BLOCK S - Floor Plans, Elevations and Sections

Scale:	AS SHOWN
Job No:	1408/19
Series:	Apartment Blocks
Date:	February 2021
Status:	Planning