




**Ground Floor**  
1:100

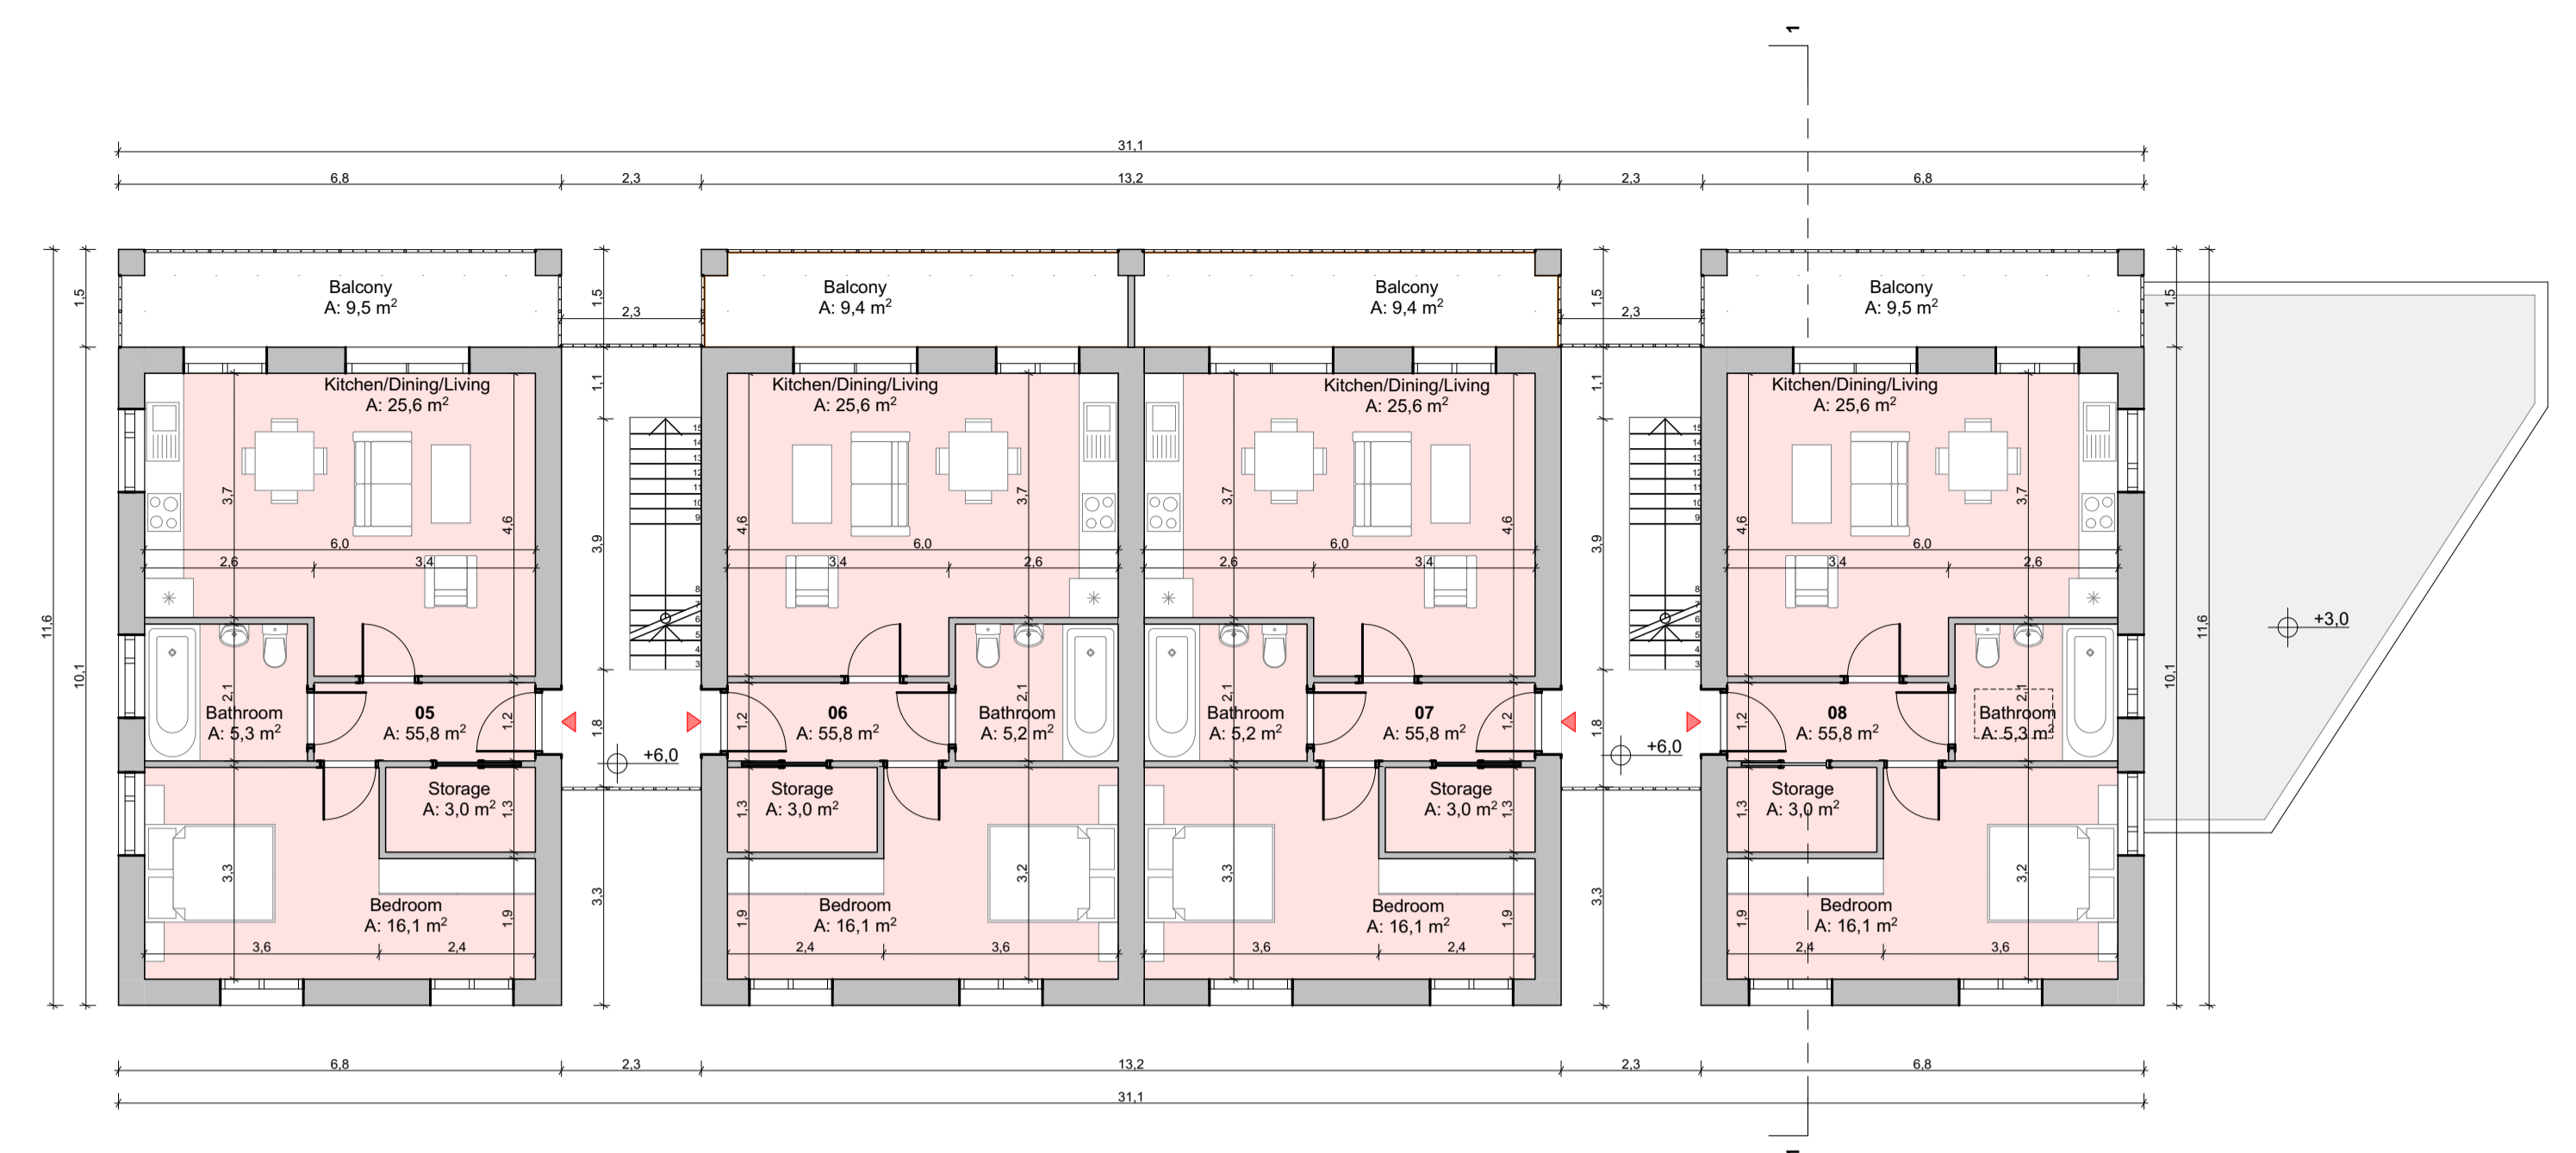

**Second Floor**  
1:100

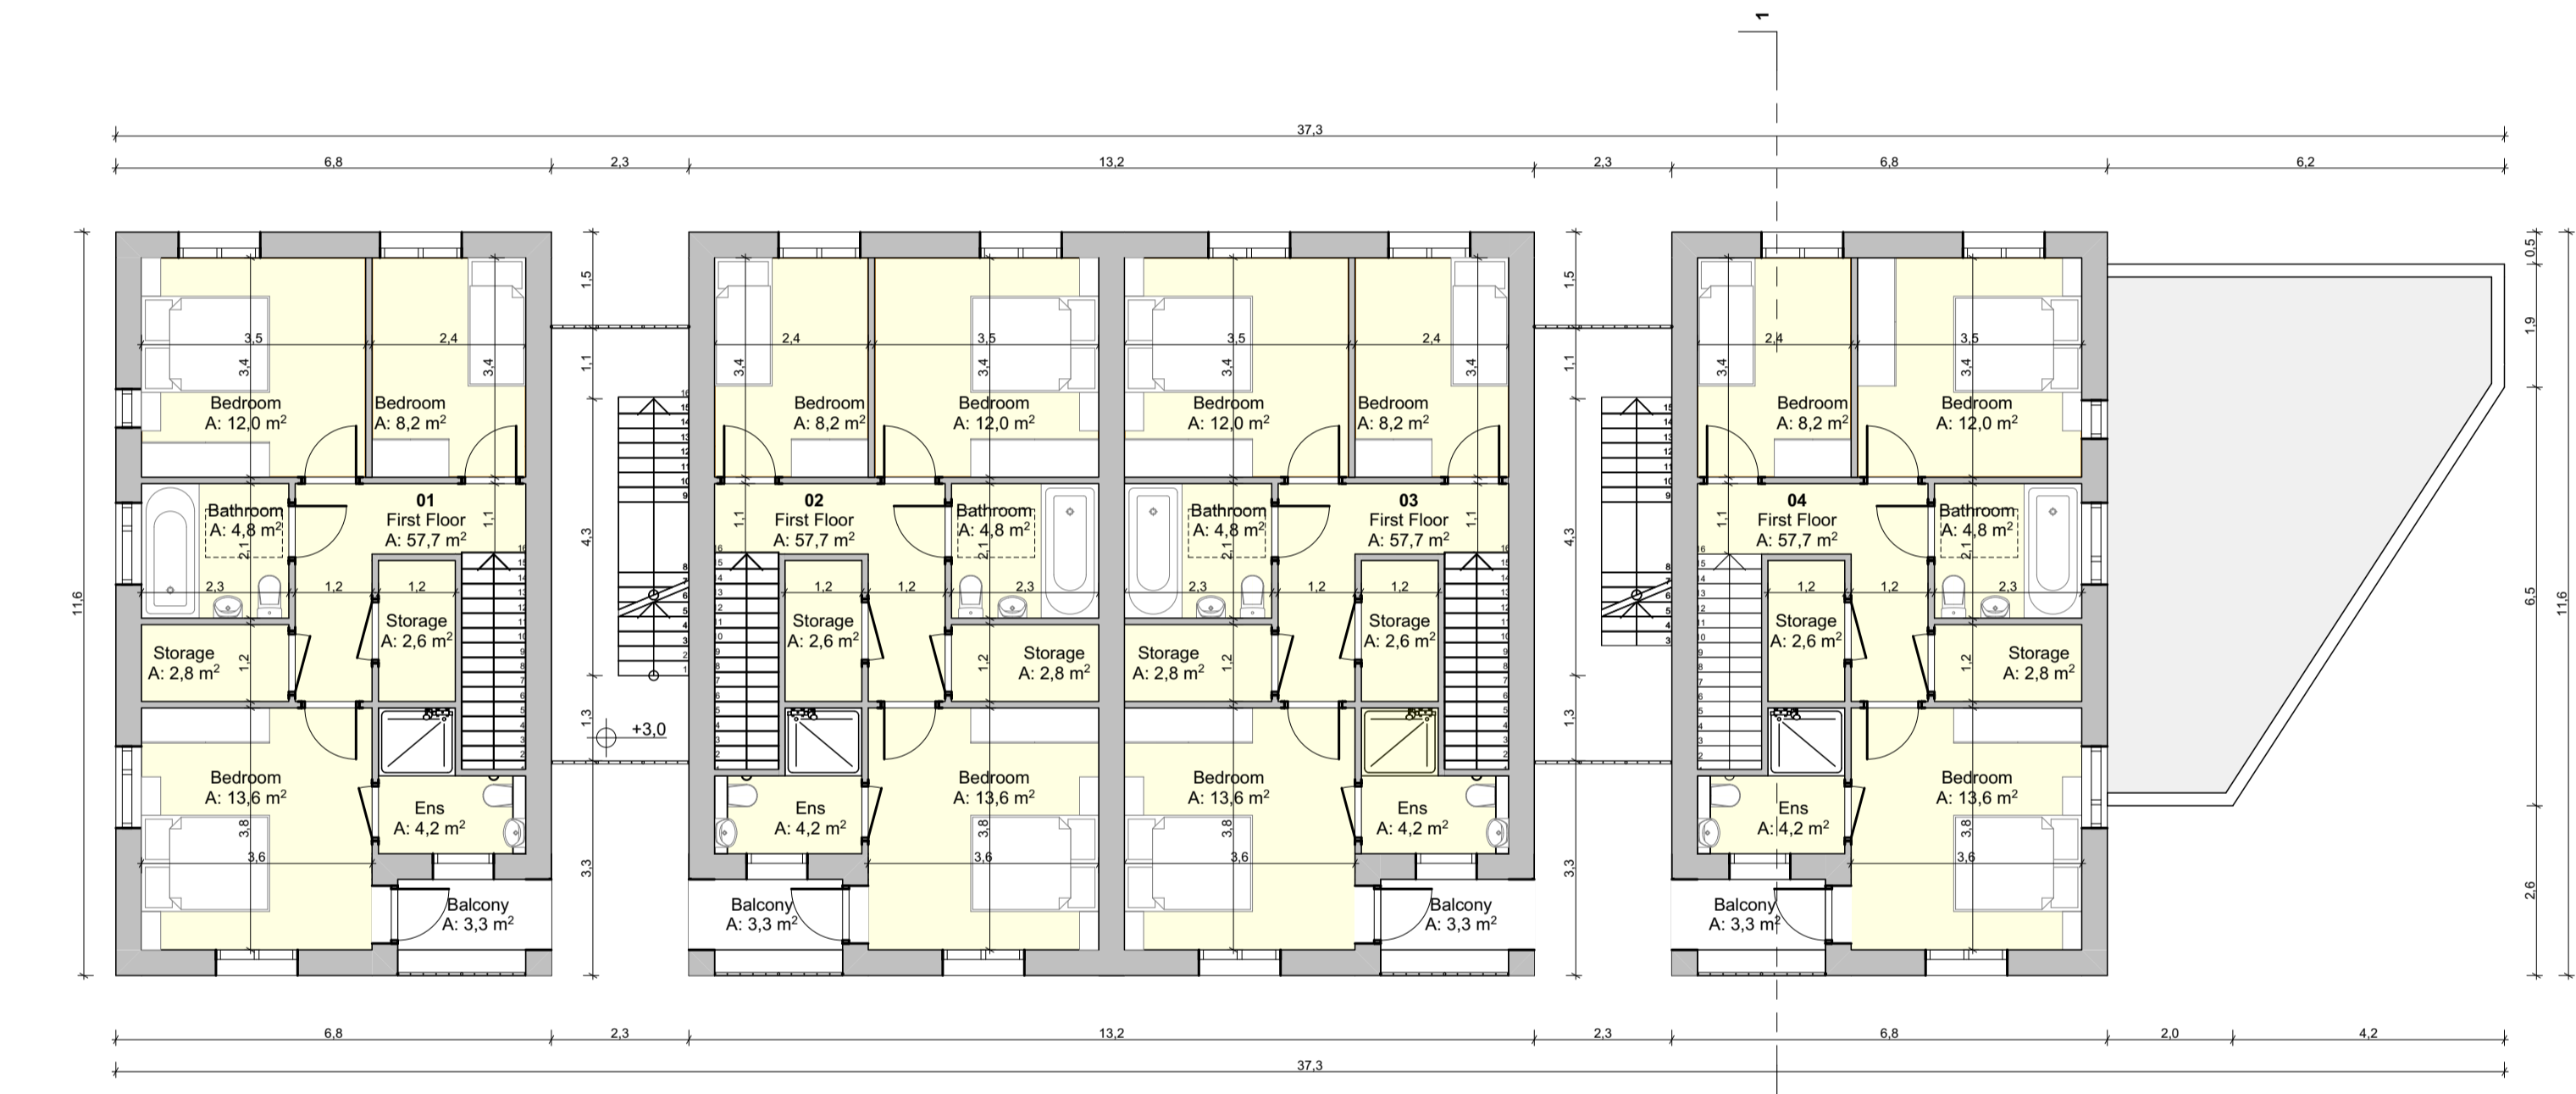

**First Floor**  
1:100

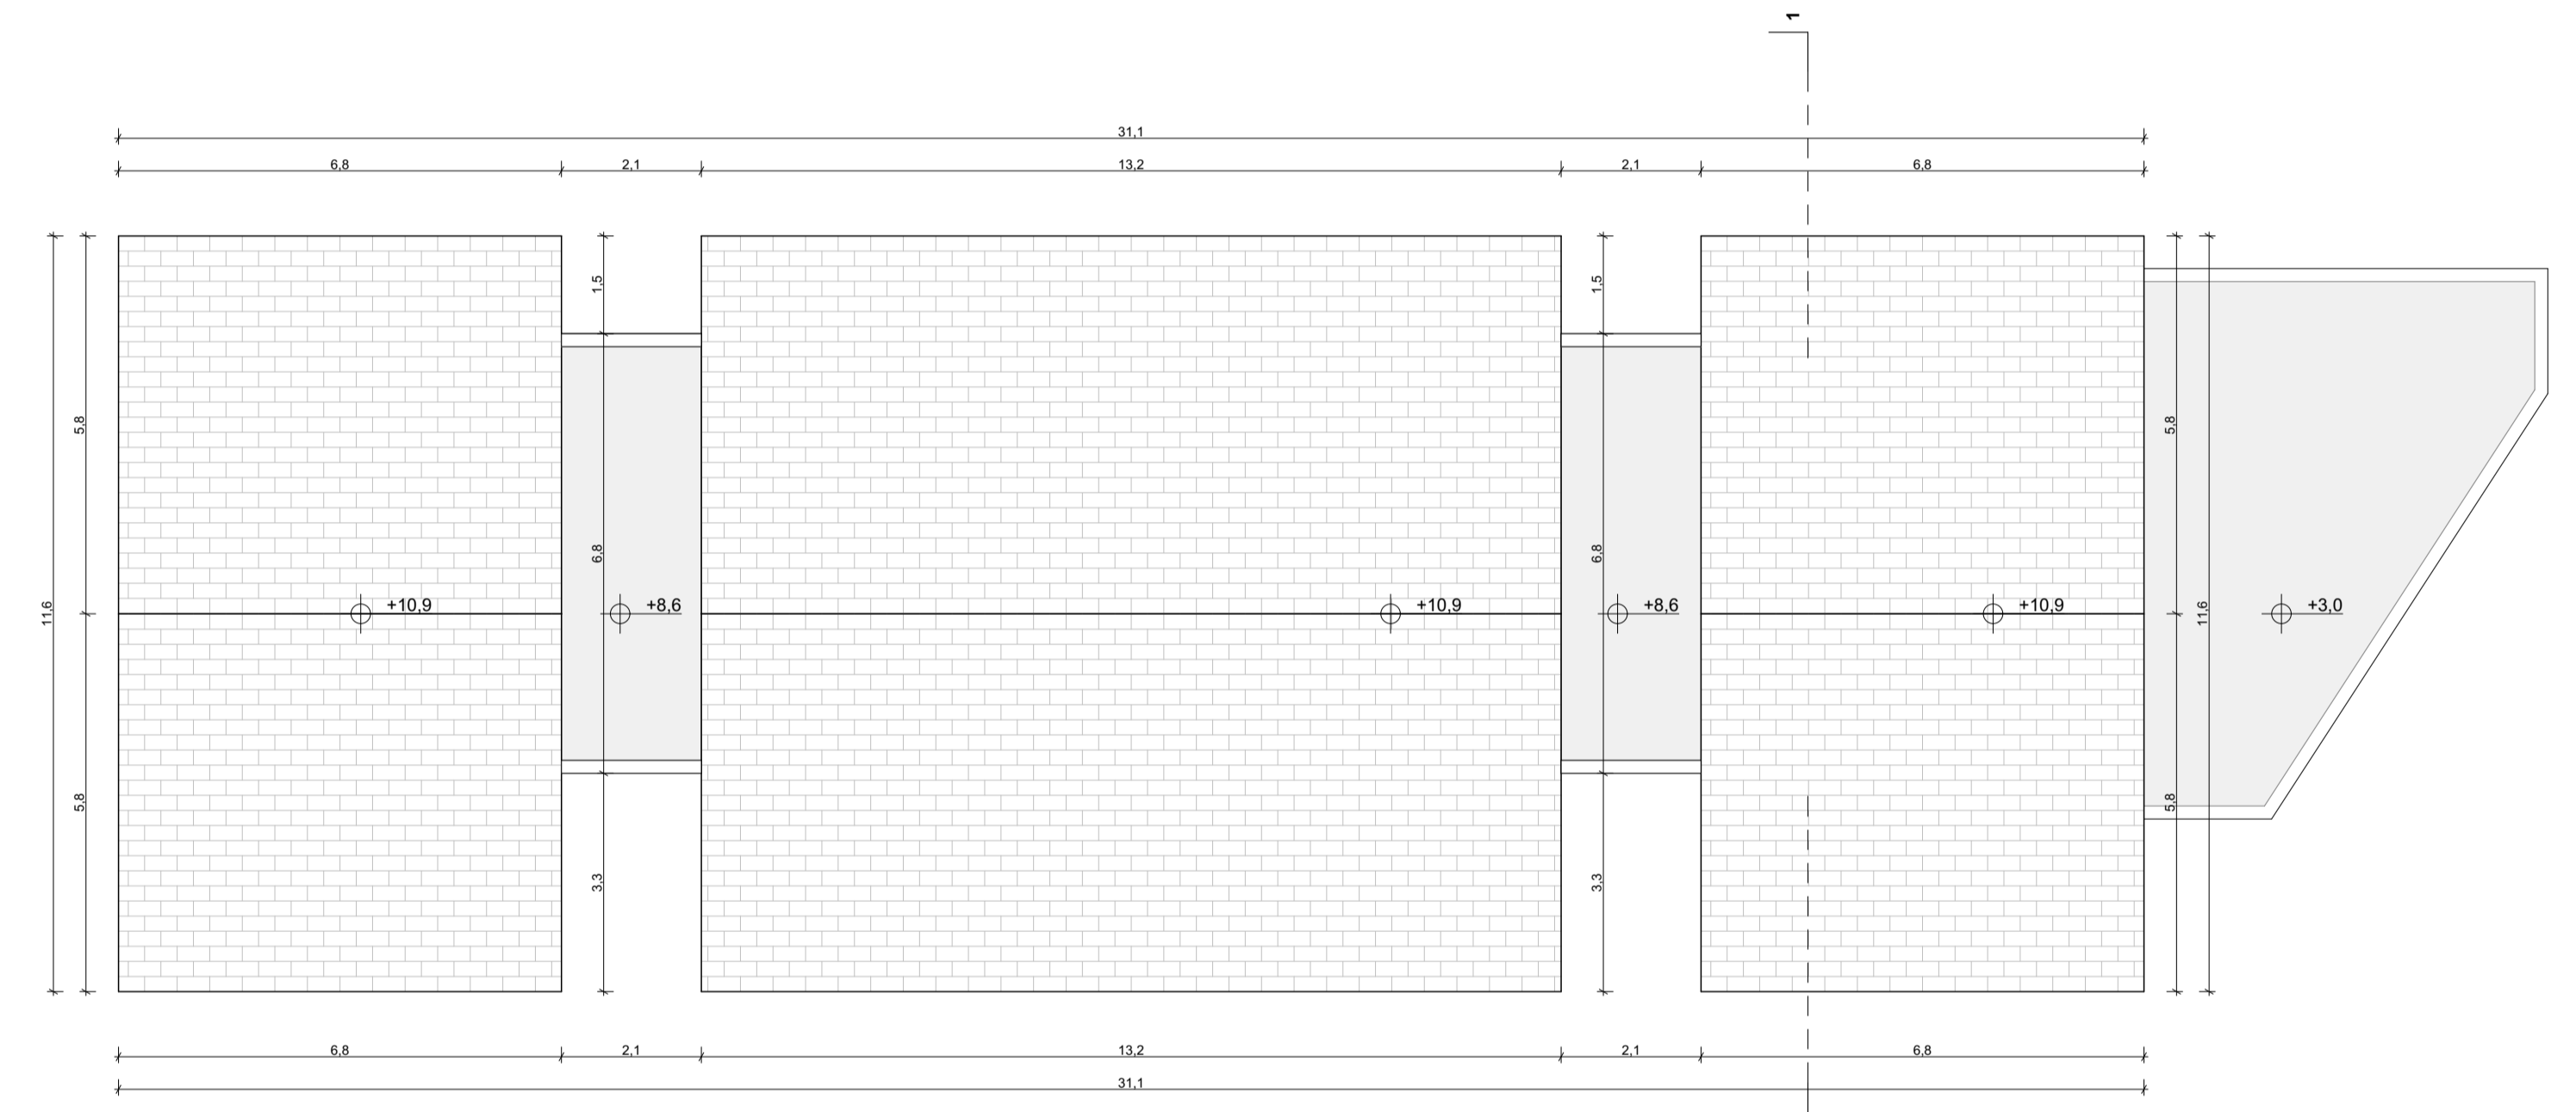


**Roof Plan**  
1:100



**Section**  
1:100

SCHEDULE OF ACCOMODATION		
APT NO.	APT TYPE	NET AREA
01	3B/5P	119,03
02	3B/5P	119,04
03	3B/5P	119,03
04	3B/5P	119,04
05	1B/2P	55,80
06	1B/2P	55,80
07	1B/2P	55,80
08	1B/2P	55,80

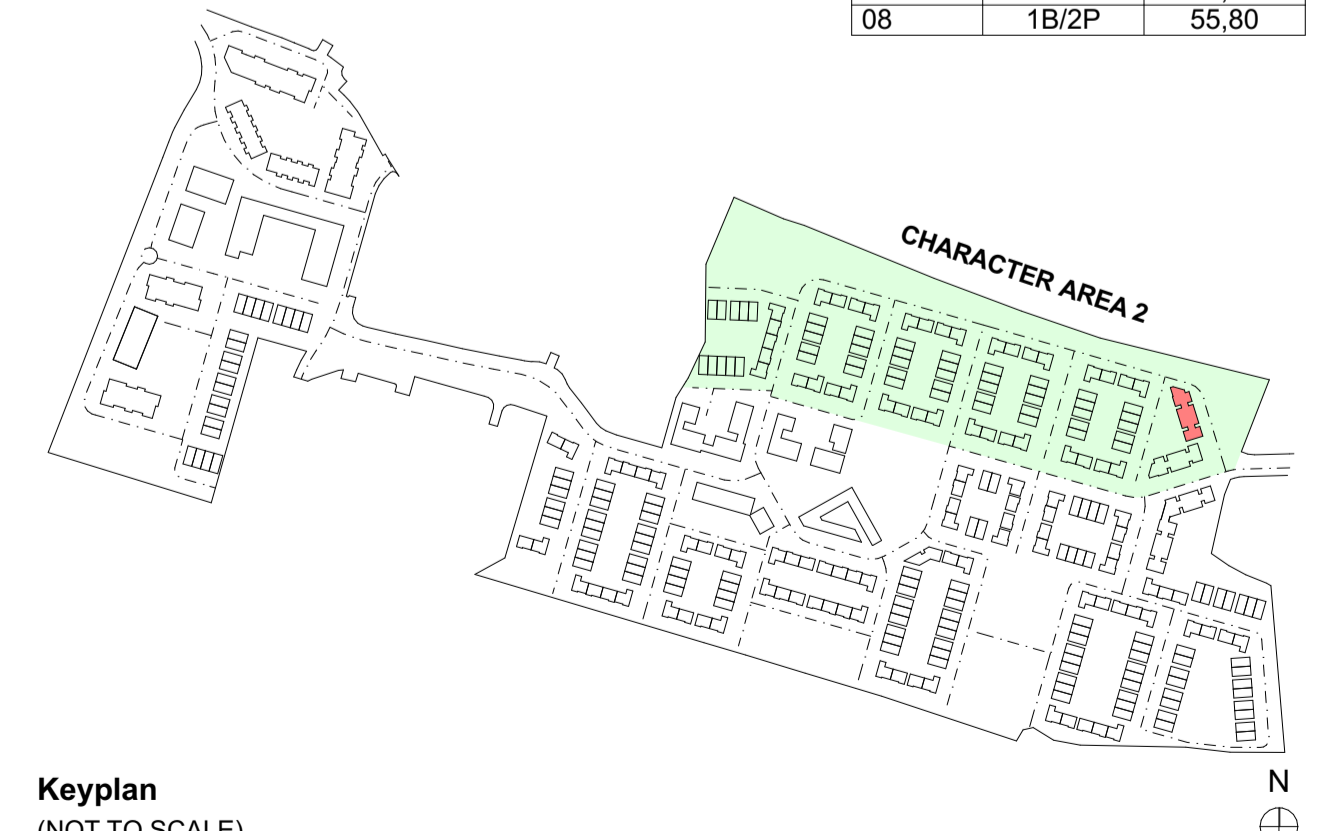

**Keyplan**  
(NOT TO SCALE)

<p><b>Planning Drawings</b></p>	Layout ID:	<b>D1408-19-PL34</b>	Scale:	<b>AS SHOWN</b>
	Project:	<b>Lissywollen, Athlone</b>	Job No.:	<b>1408/19</b>
	Drawing Name:	<b>BLOCK A - Plans and Section</b>	Series:	<b>Apartment Blocks</b>
			Date:	<b>February 2021</b>
			Status:	<b>Planning</b>