




Ground Floor
1:100

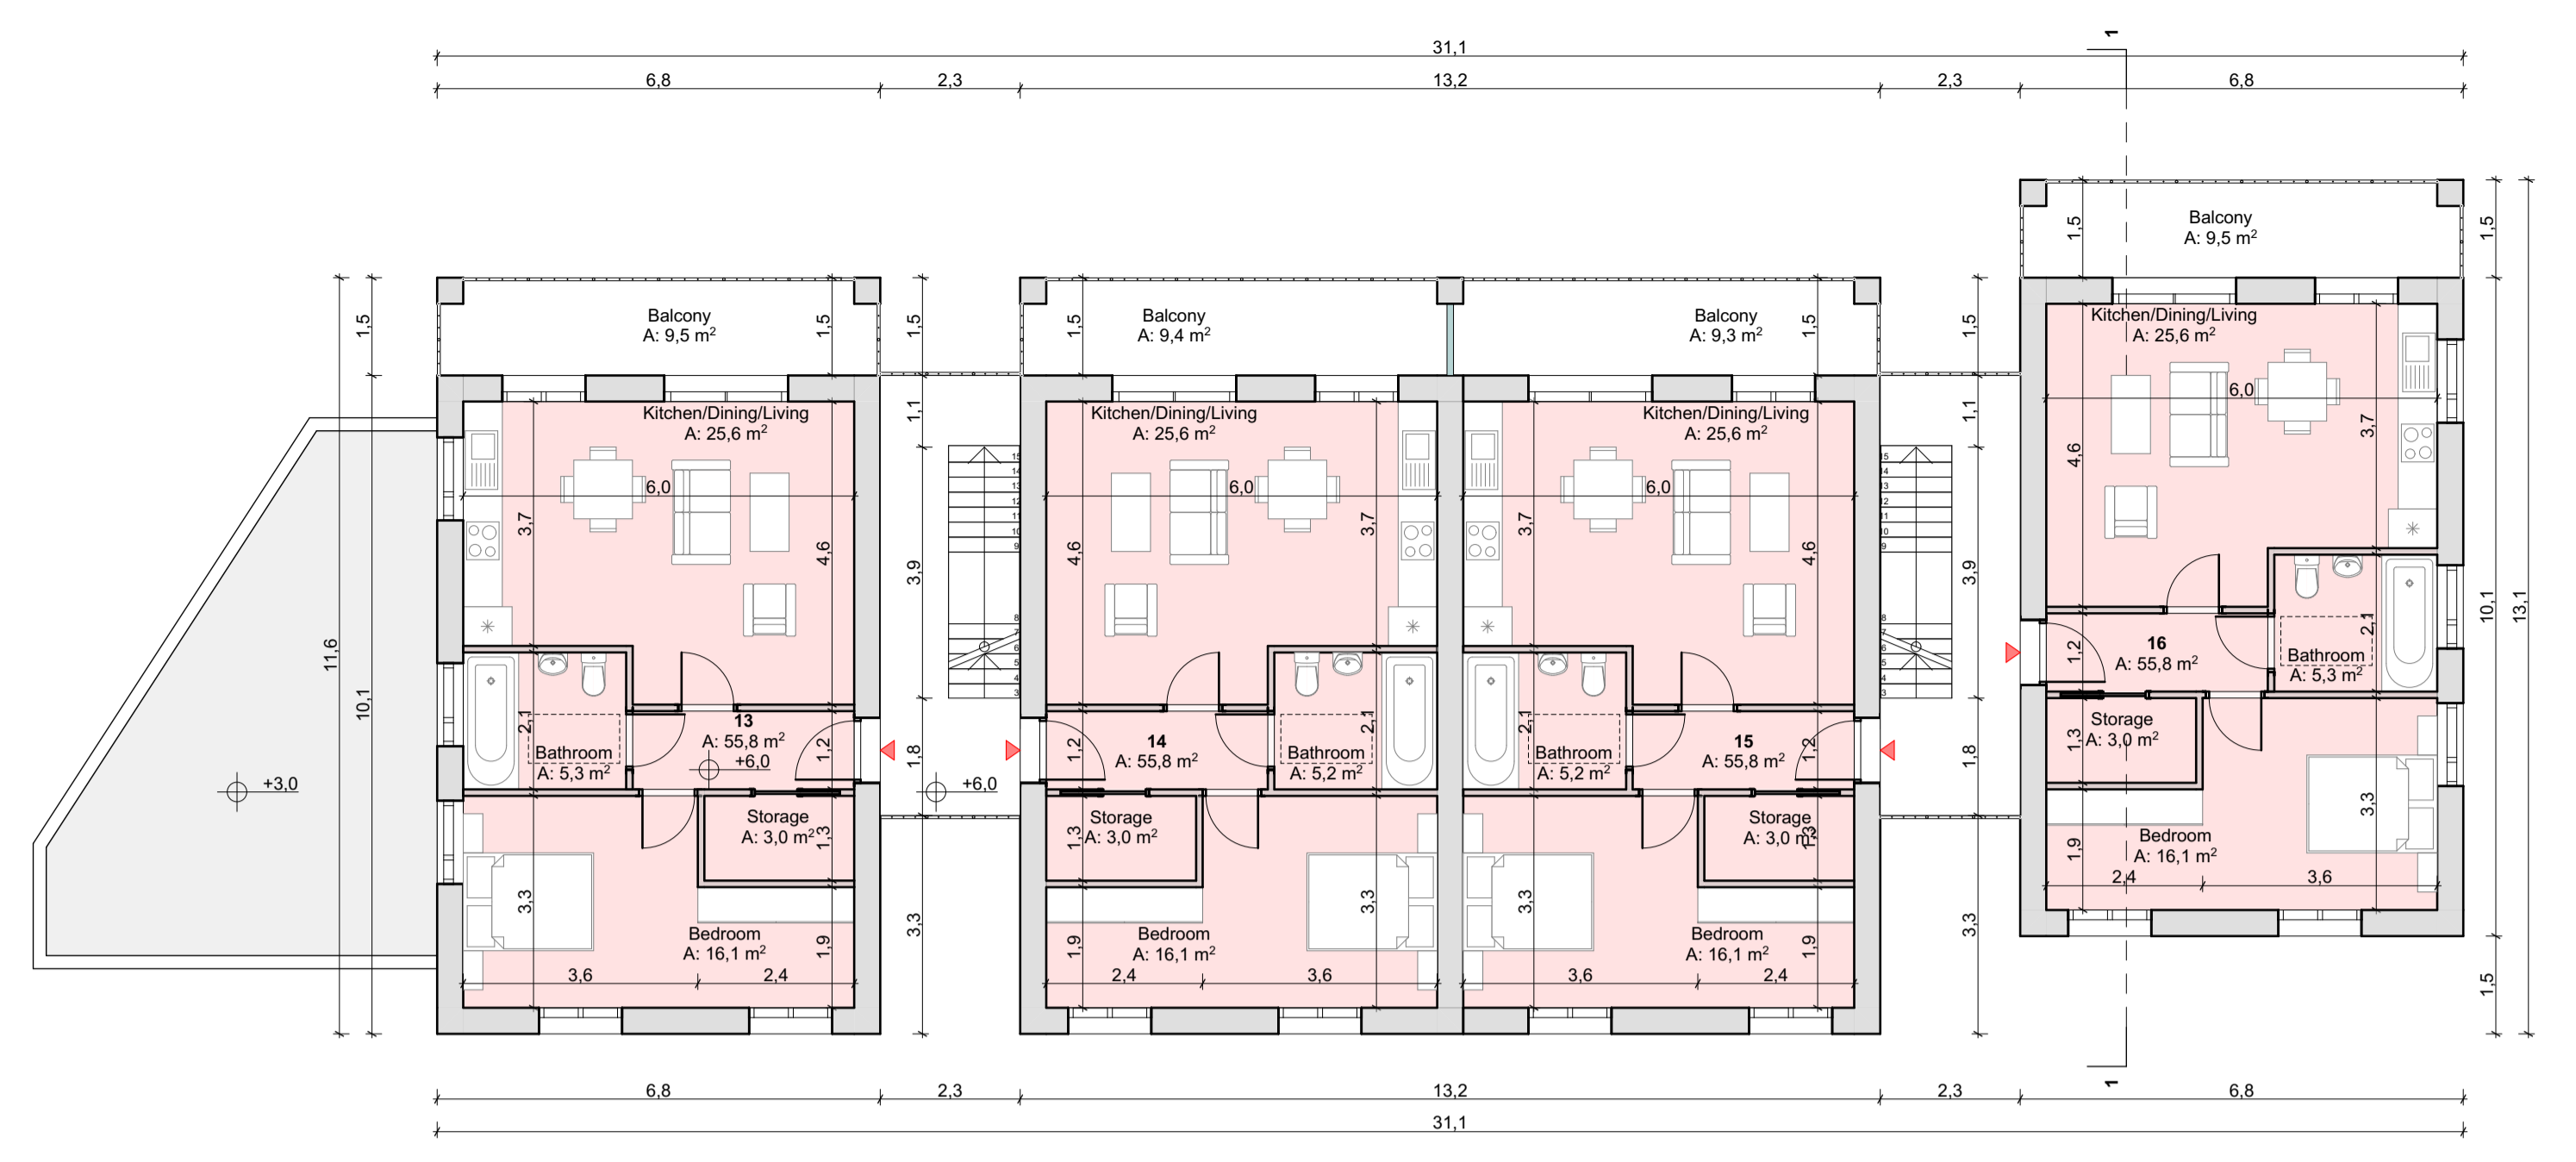


Second Floor
1:100

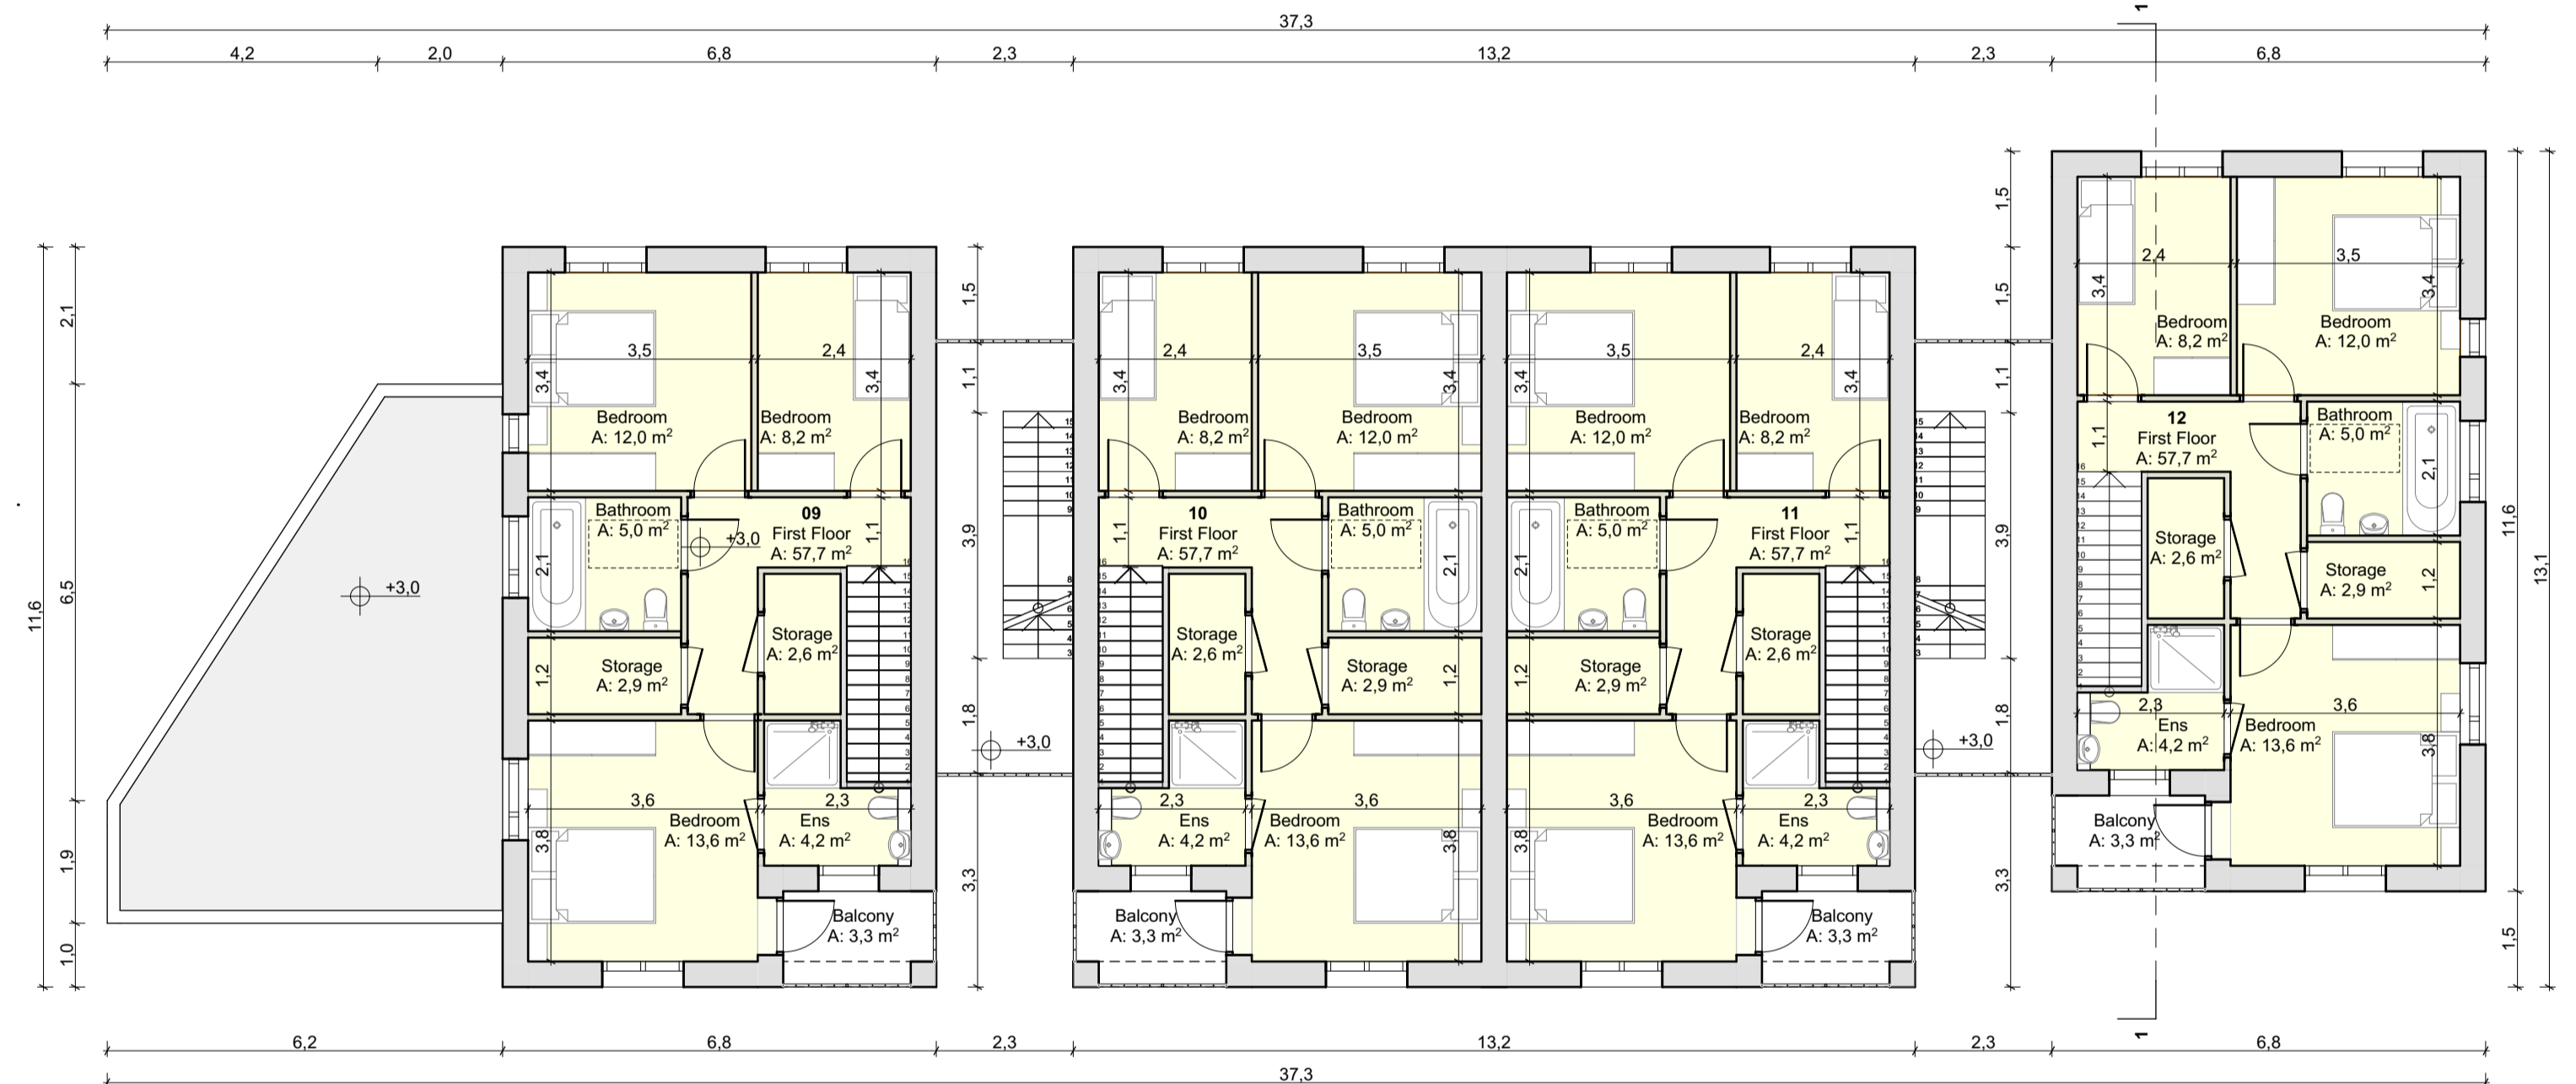

First Floor
1:100

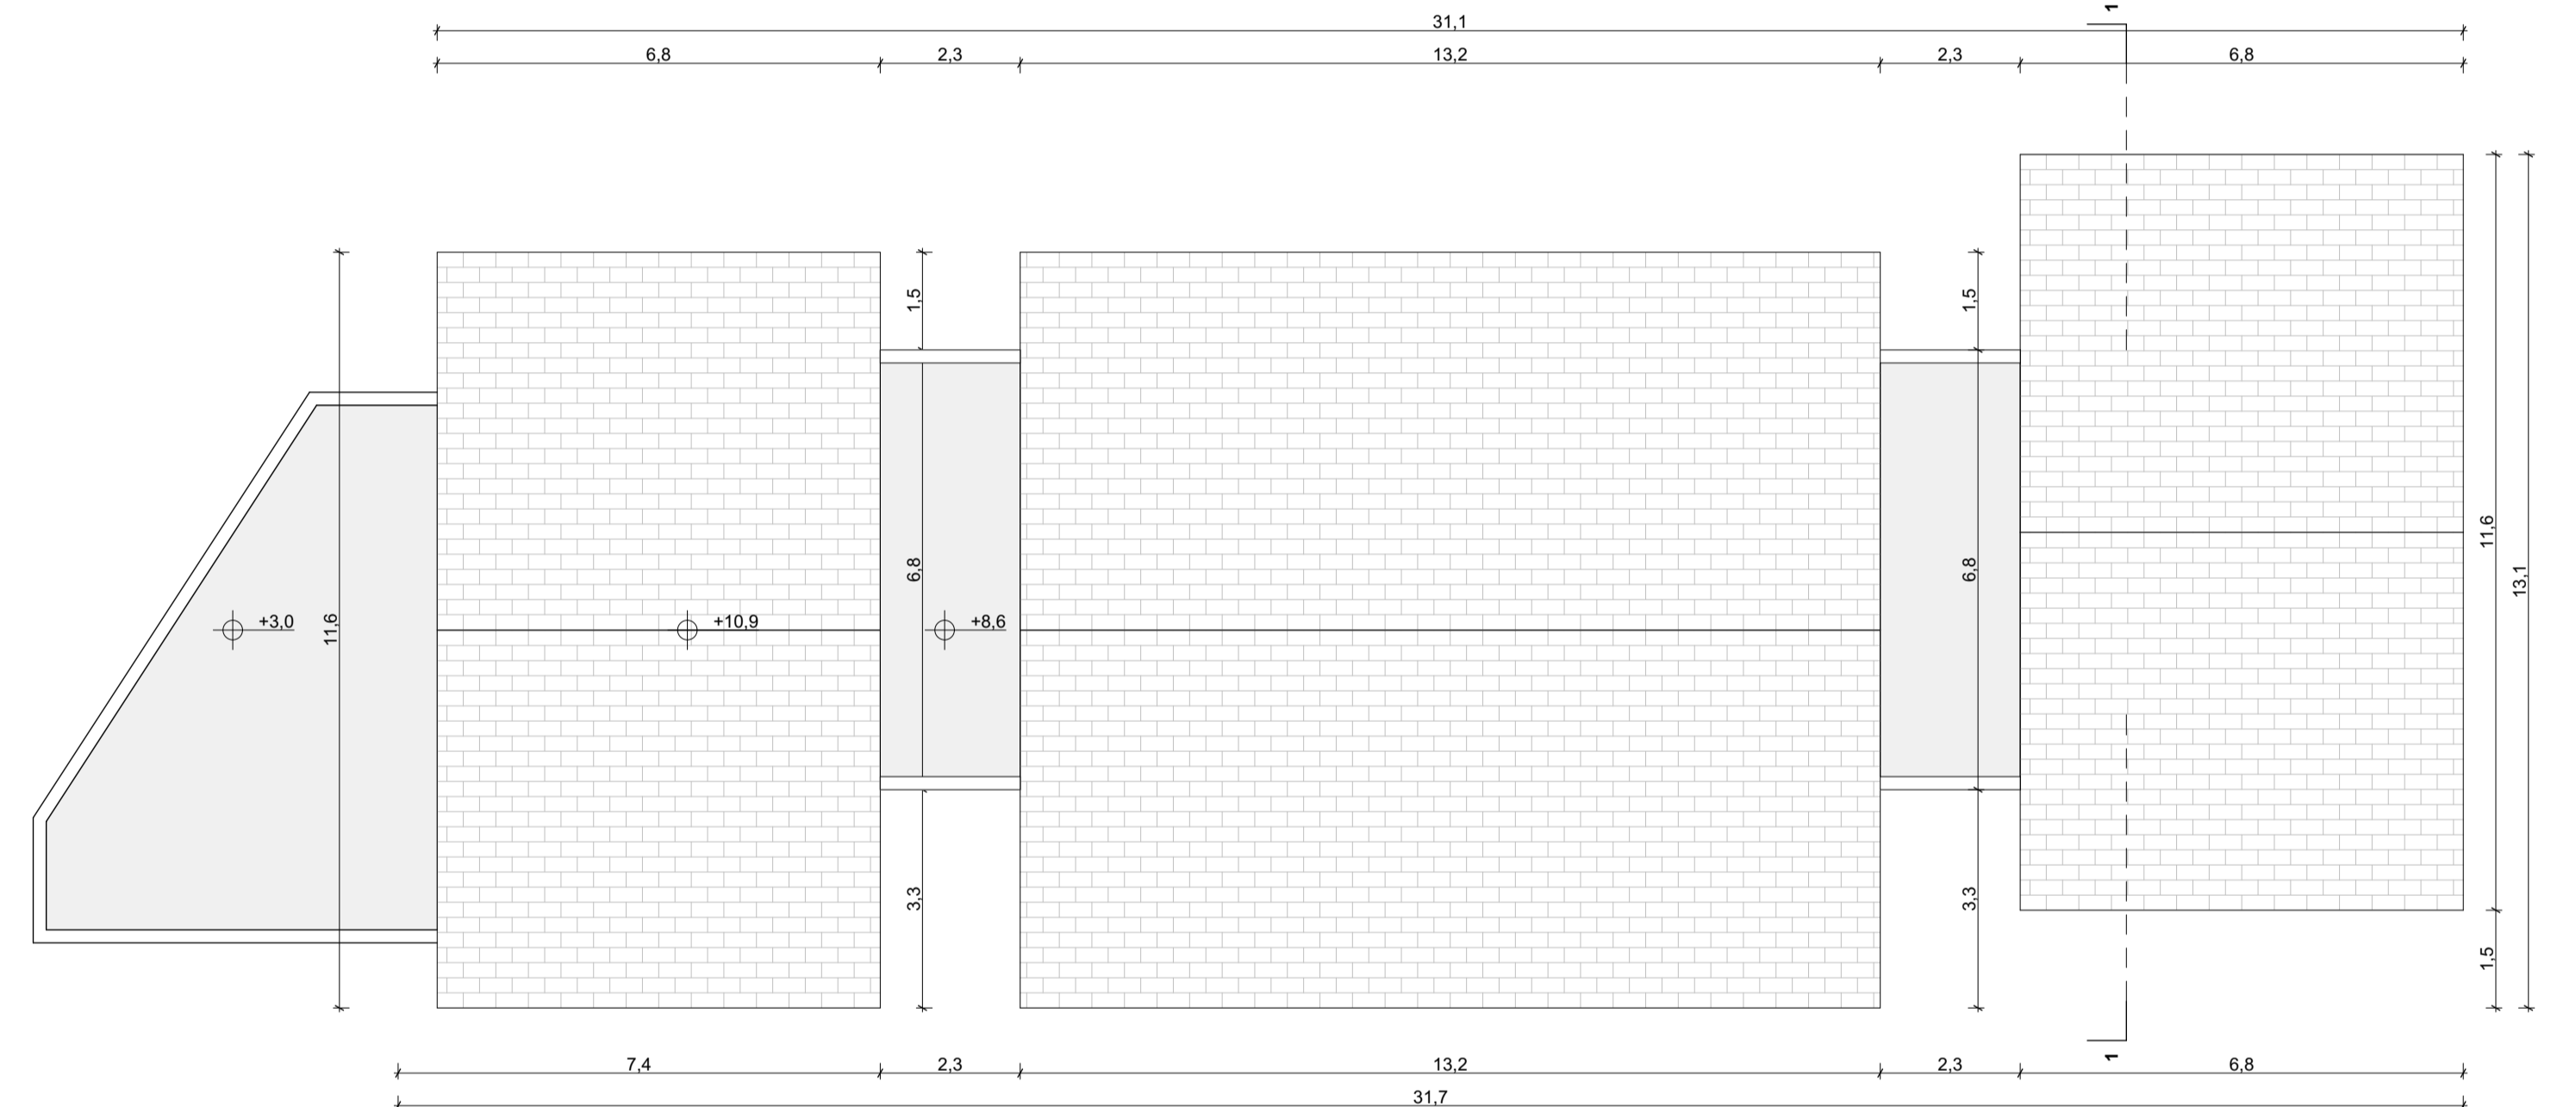


Roof Plan
1:100

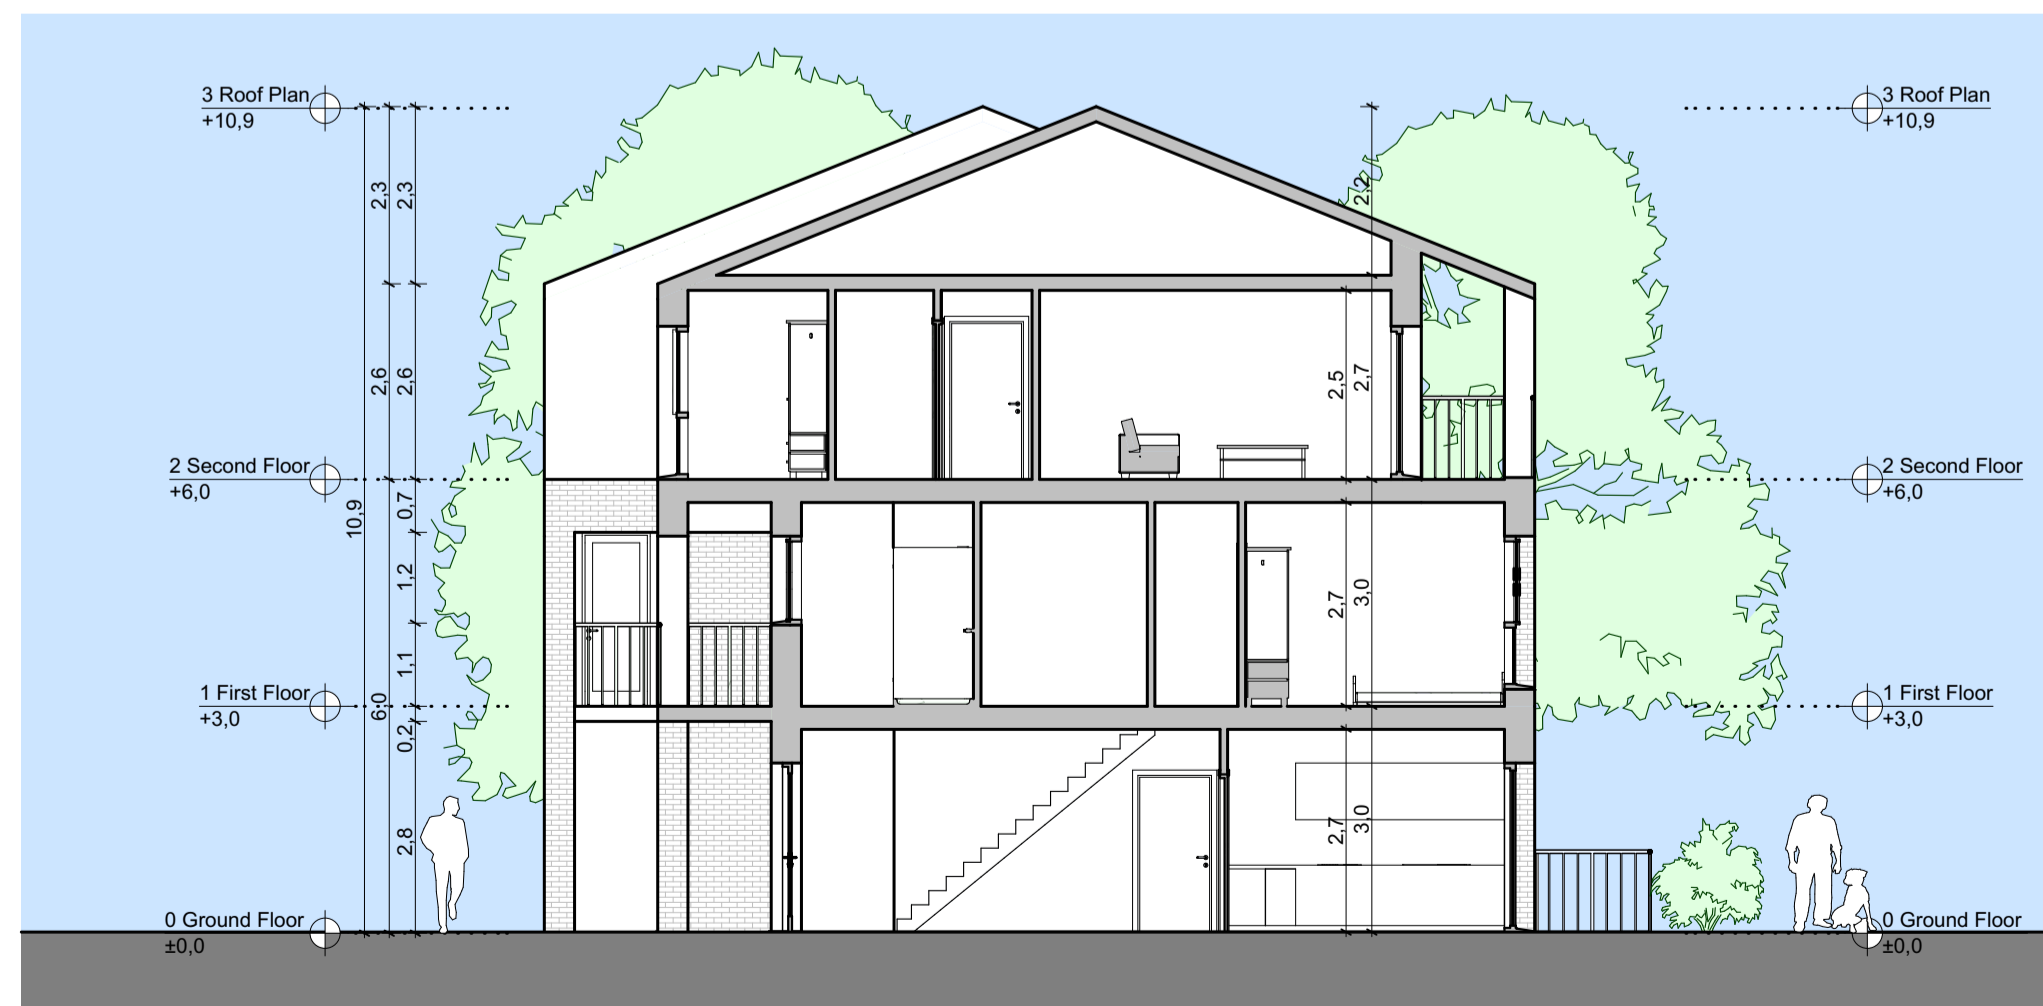

Section 1 - 1
1:100

SCHEDULE OF ACCOMODATION		
APT NO.	APT TYPE	NET AREA
09	3B/5P	119,03
10	3B/5P	119,04
11	3B/5P	119,03
12	3B/5P	119,04
13	1B/2P	55,80
14	1B/2P	55,80
15	1B/2P	55,80
16	1B/2P	55,80

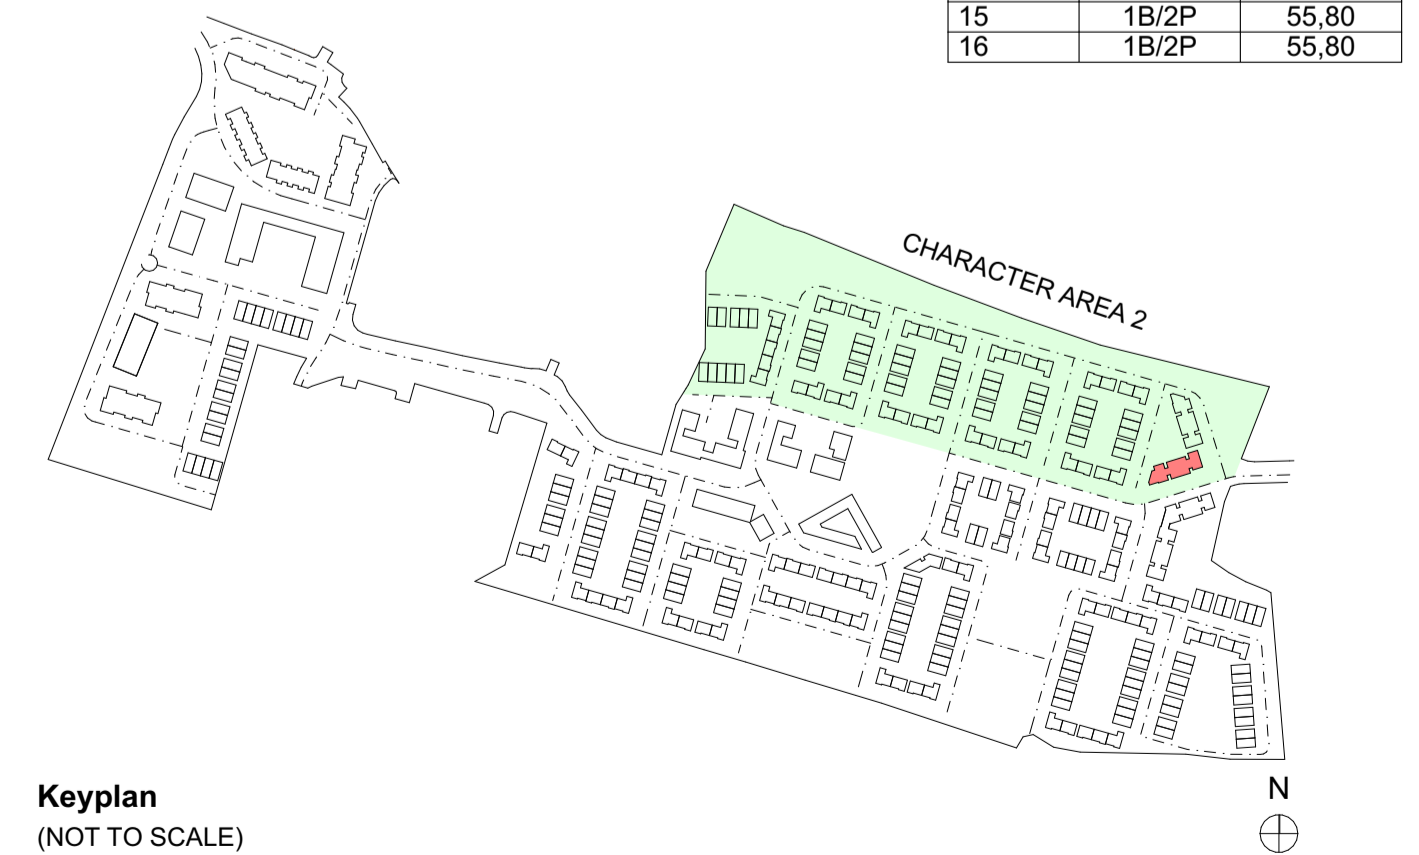

Keyplan
(NOT TO SCALE)

<p>Planning Drawings</p>	Layout ID:	D1408-19-PL36	Scale:	AS SHOWN
	Project:	Lissywollen, Athlone	Job No.:	1408/19
	Drawing Name:	BLOCK B - Plans and Section	Series:	Apartment Blocks
			Date:	February 2021
			Status:	Planning