




Ground Floor
1:100

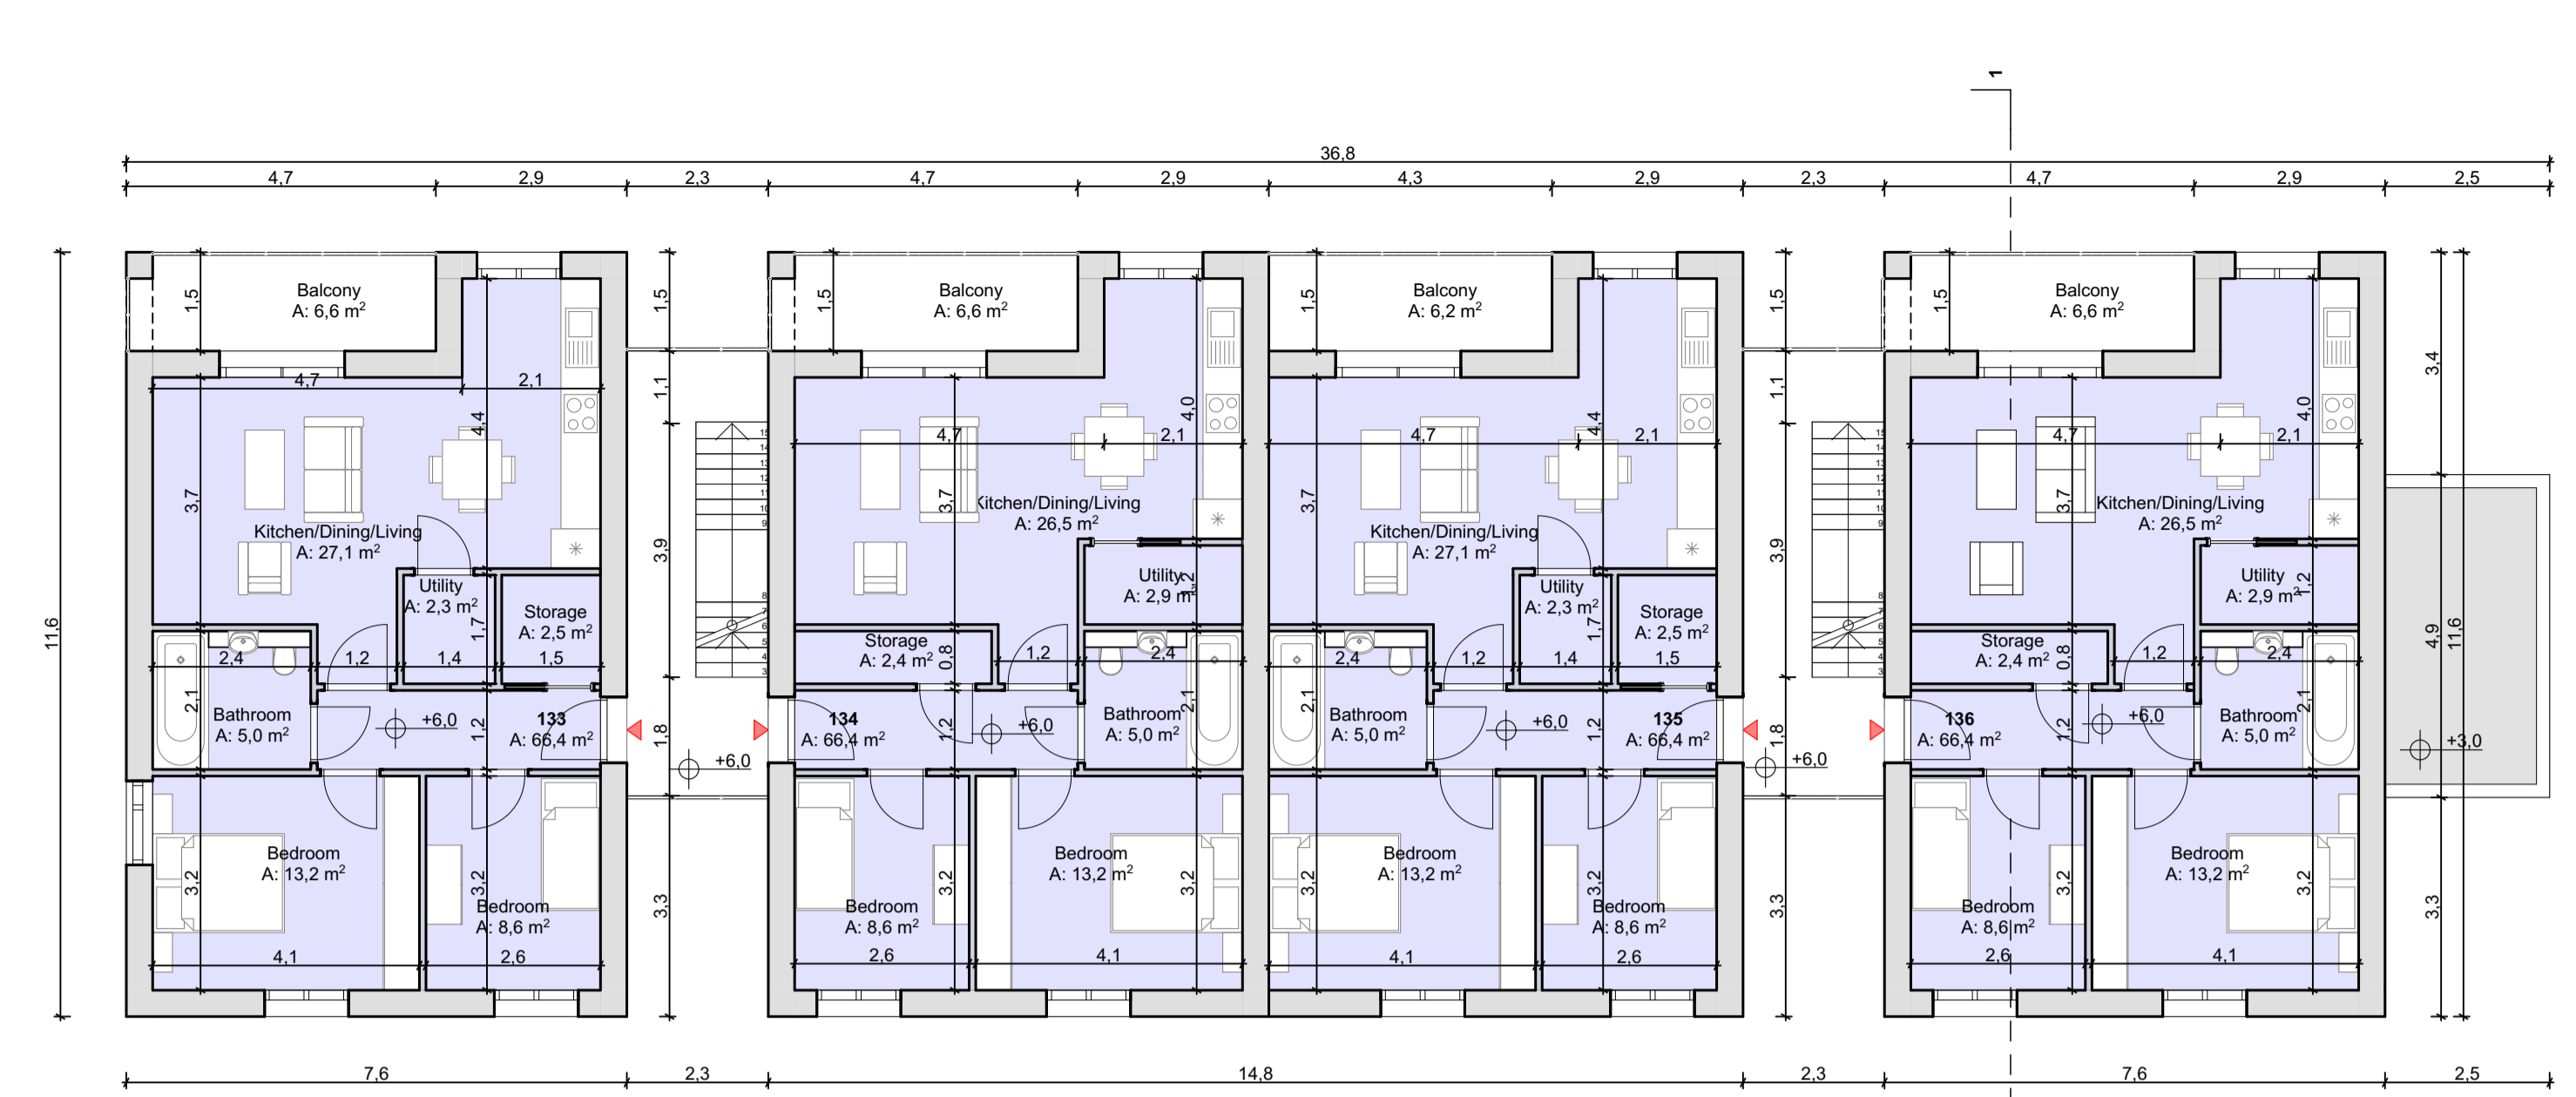


Second Floor
1:100

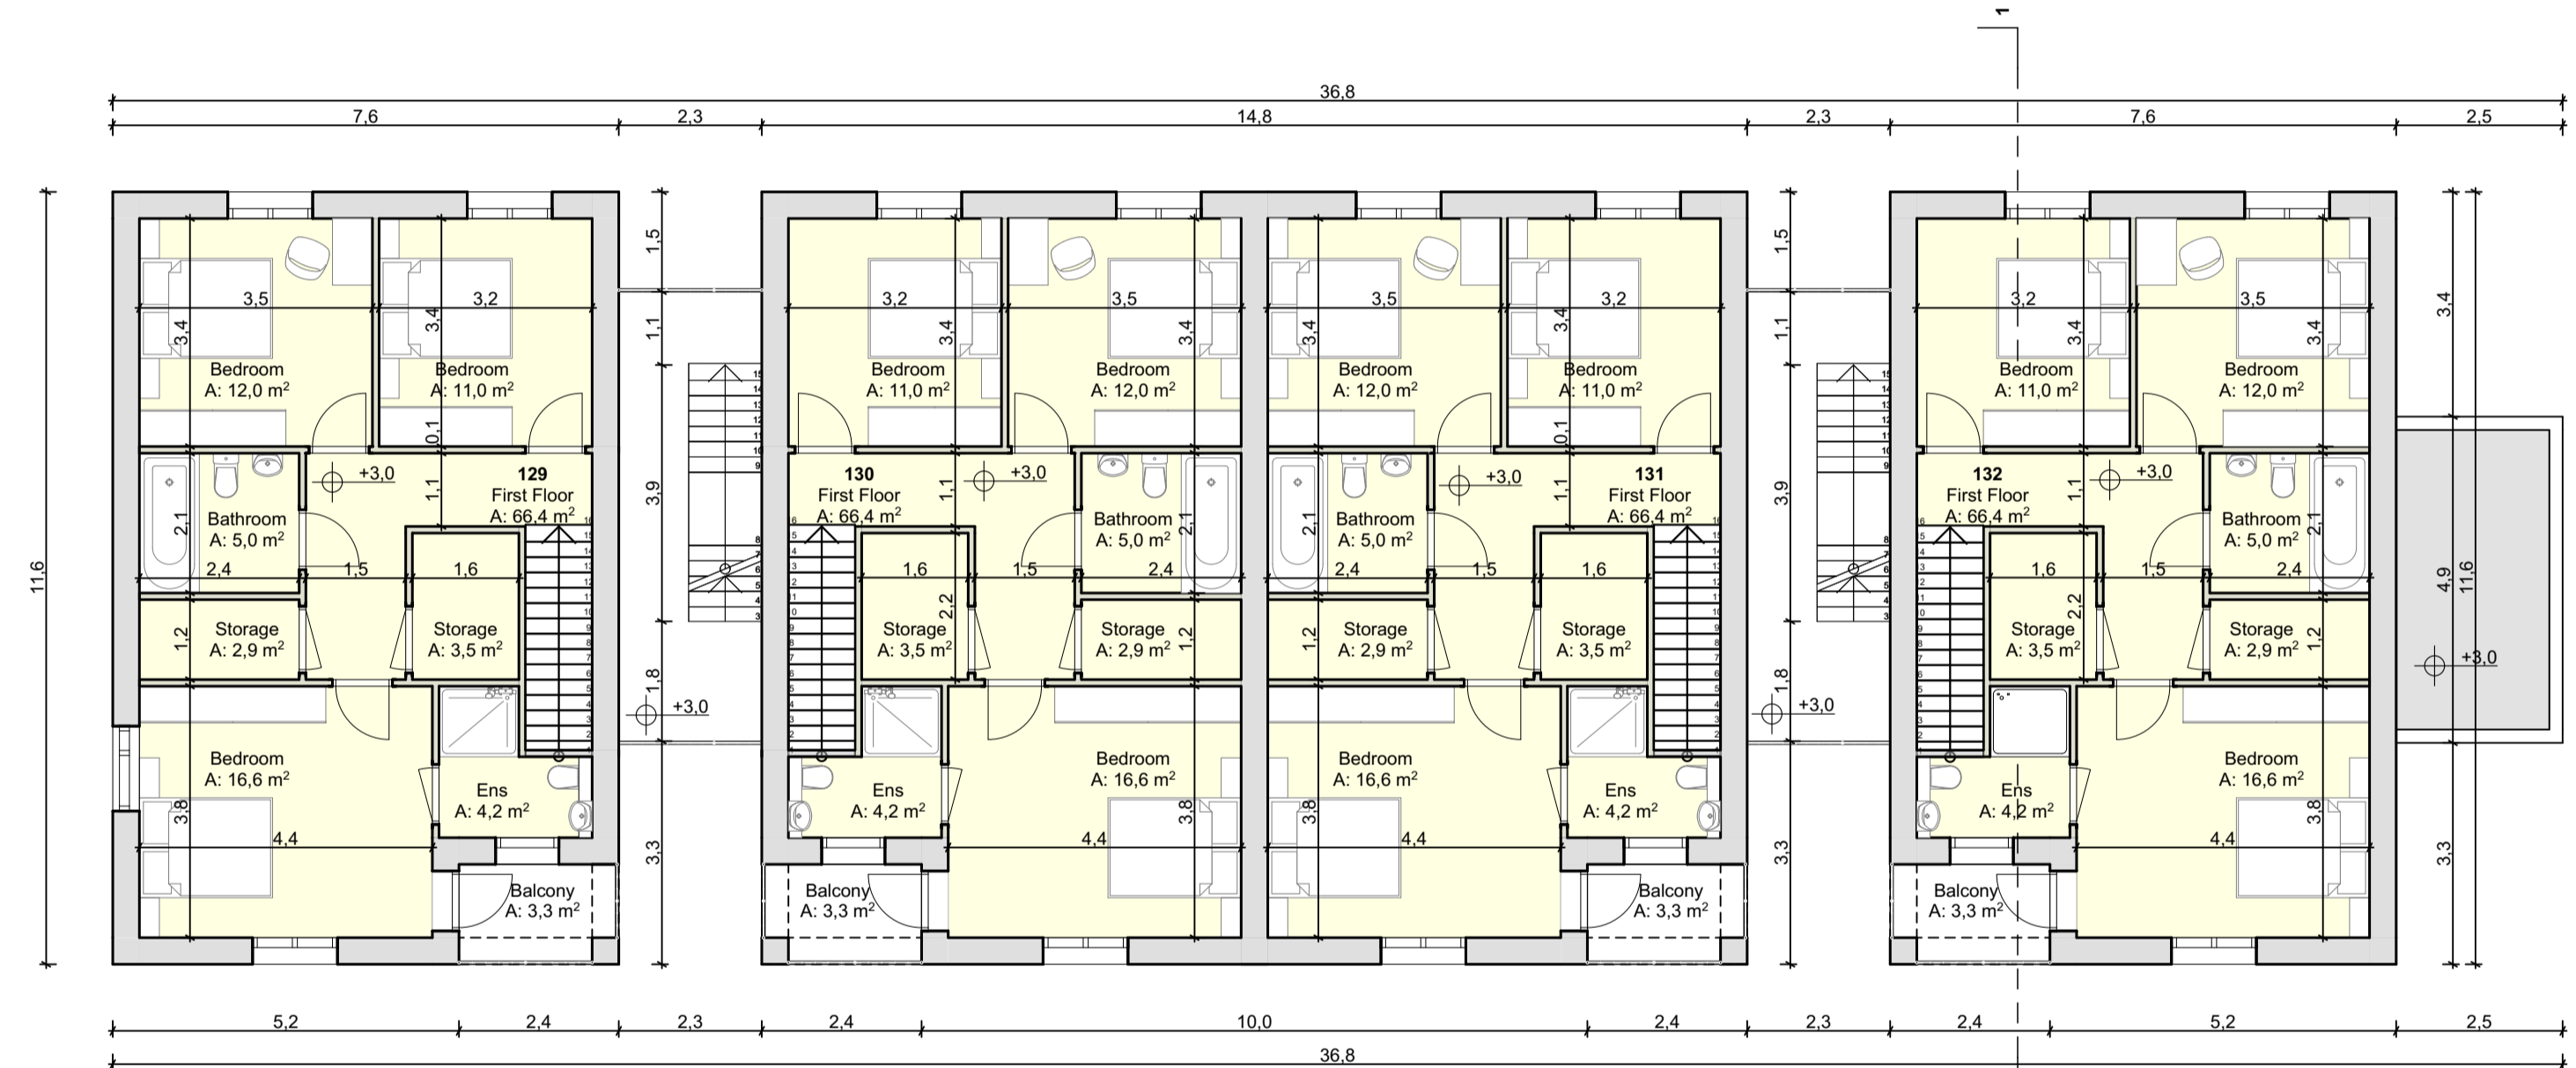

First Floor
1:100

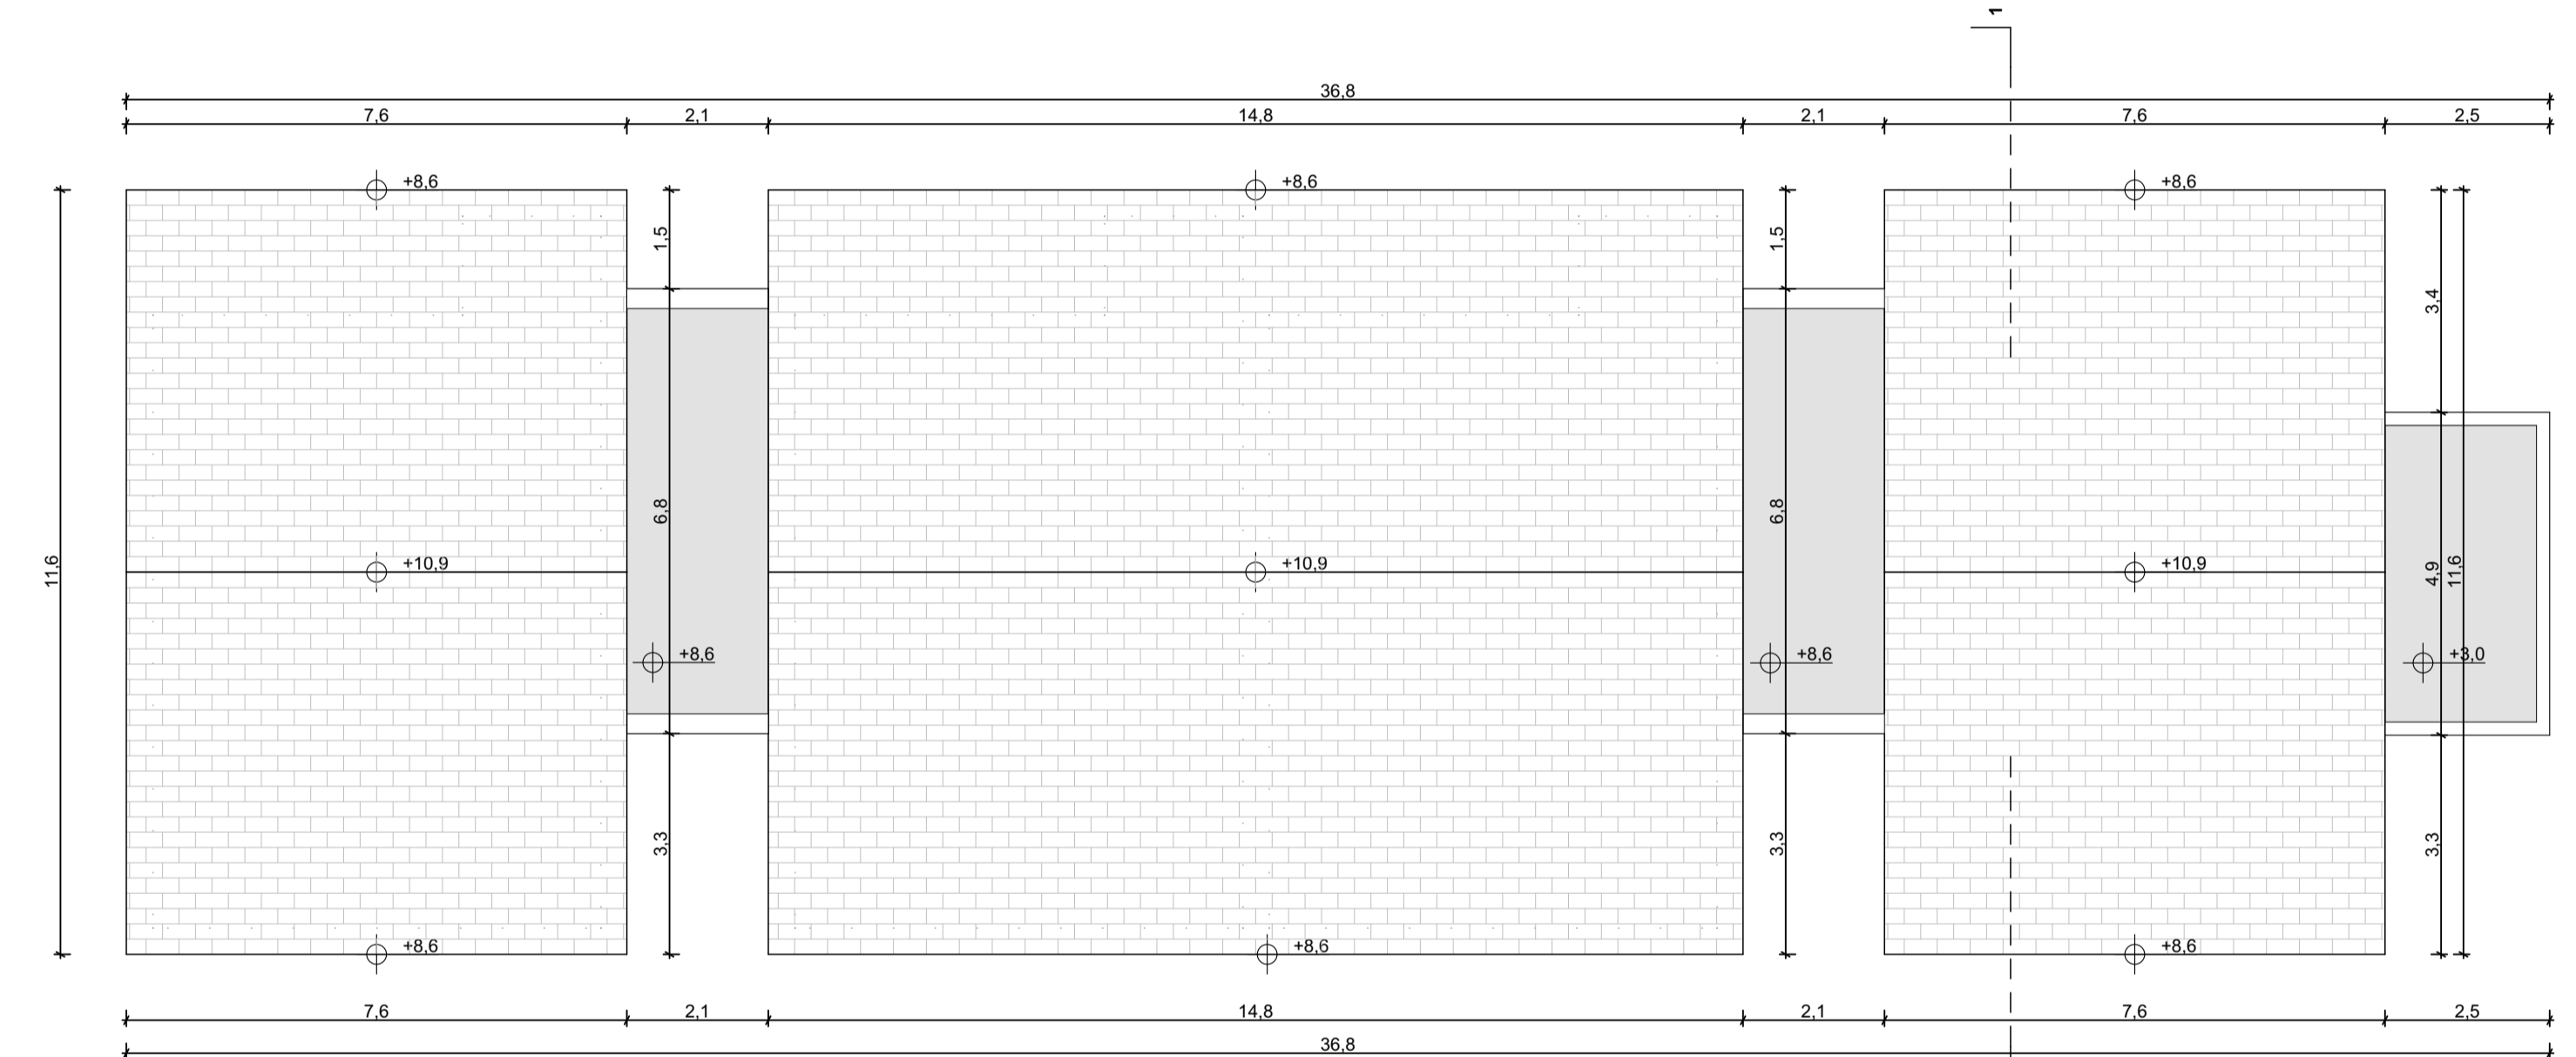


Roof Plan
1:100

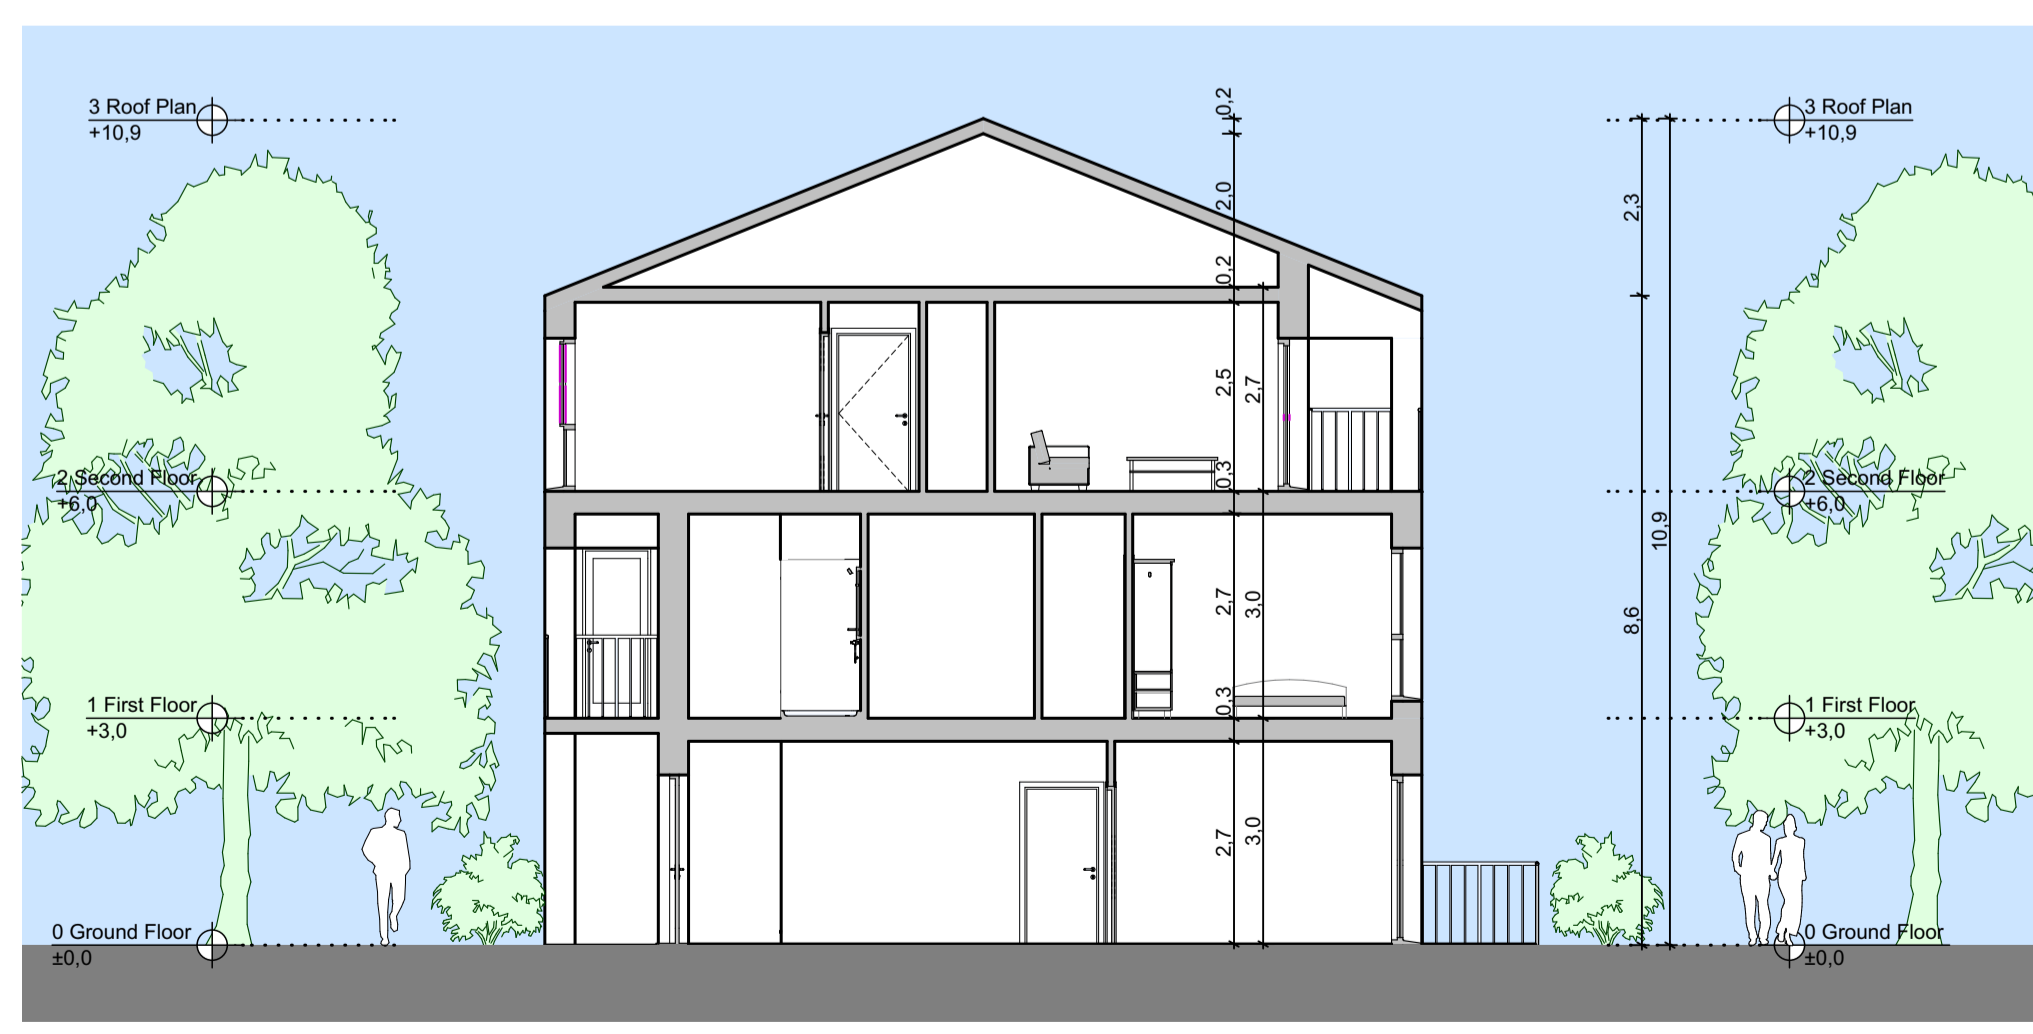

Section 1 - 1
1:100

SCHEDULE OF ACCOMODATION		
APT NO.	APT TYPE	NET AREA
129	3B/6P	136.38
130	3B/6P	136.38
131	3B/6P	136.38
132	3B/6P	136.38
133	2B/3P	66.39
134	2B/3P	66.39
135	2B/3P	66.39
136	2B/3P	66.39

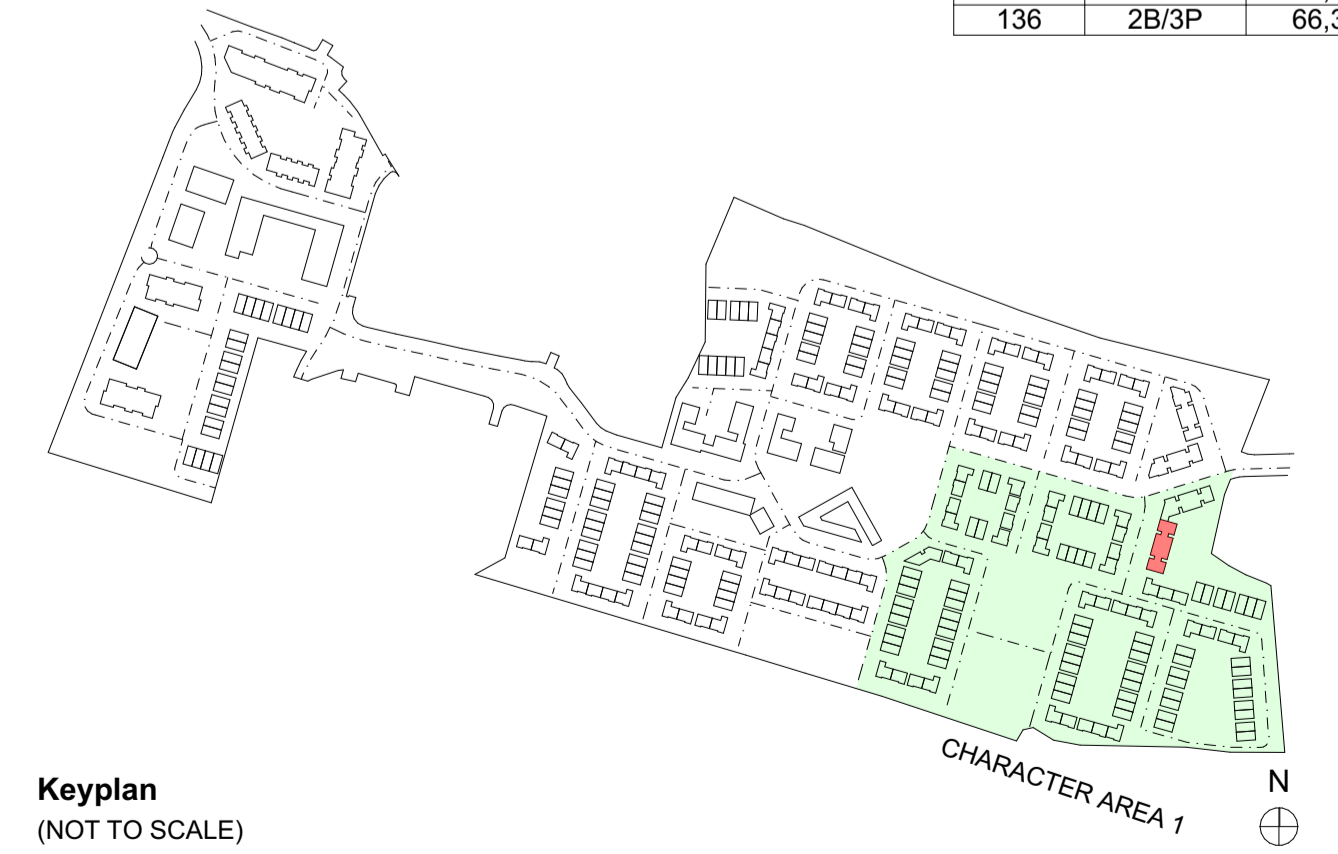

Keyplan
(NOT TO SCALE)

<p>Planning Drawings</p>	Layout ID:	D1408-19-PL44	Scale:	AS SHOWN
	Project:	Lissywollen, Athlone	Series:	Apartment Blocks
	Drawing Name:	BLOCK F - Plans and Section	Date:	February 2021
			Status:	Planning