



NOTES:
 1. All rights reserved. All drawing and written material appearing herein constitute original and copyright work of ARC:MC. Content may not be duplicated, used or disclosed without written consent.
 2. All dimensions shown are in millimetres.
 3. This drawing shall be read in conjunction with all specifications and schedules.
 4. All dimensions shall be checked by Contractor prior to any work commencing on site.
 5. The Contractor shall comply with all relevant health, safety, regulations, standard codes of practice, methods of working, and good practice.
 6. Dimensions shall not be scaled from the drawing and the contractor shall be responsible for obtaining all dimensions and levels on site for the actual setting out of the works.

Key Plan:

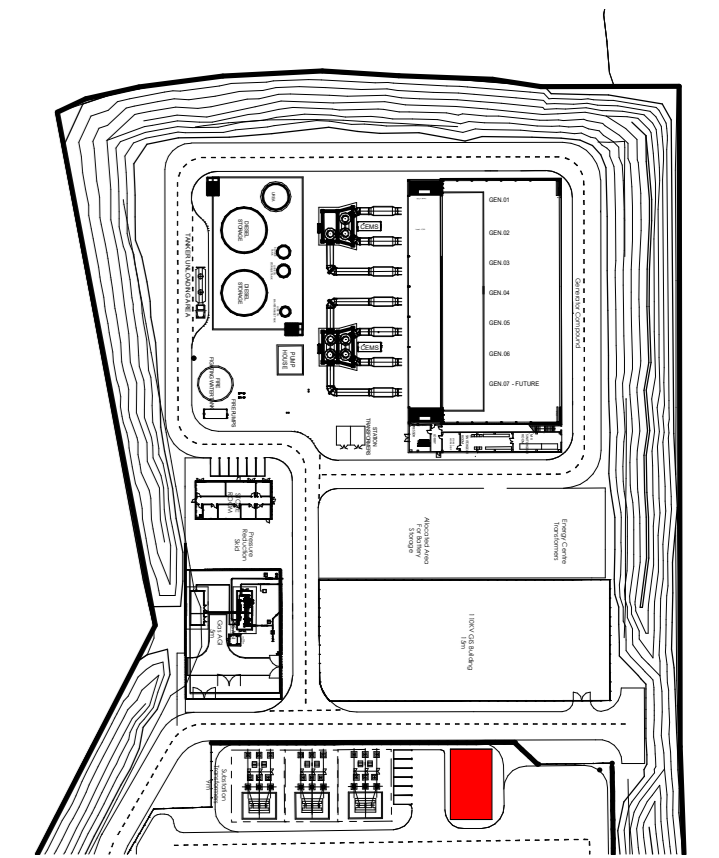


Elevation Treatment:
 Kingspan Spectrum Metallic


- 1- Greyrock KC 100
- 2- Graphite RAL 9023
- 3- Brilliant Silver RAL 9006

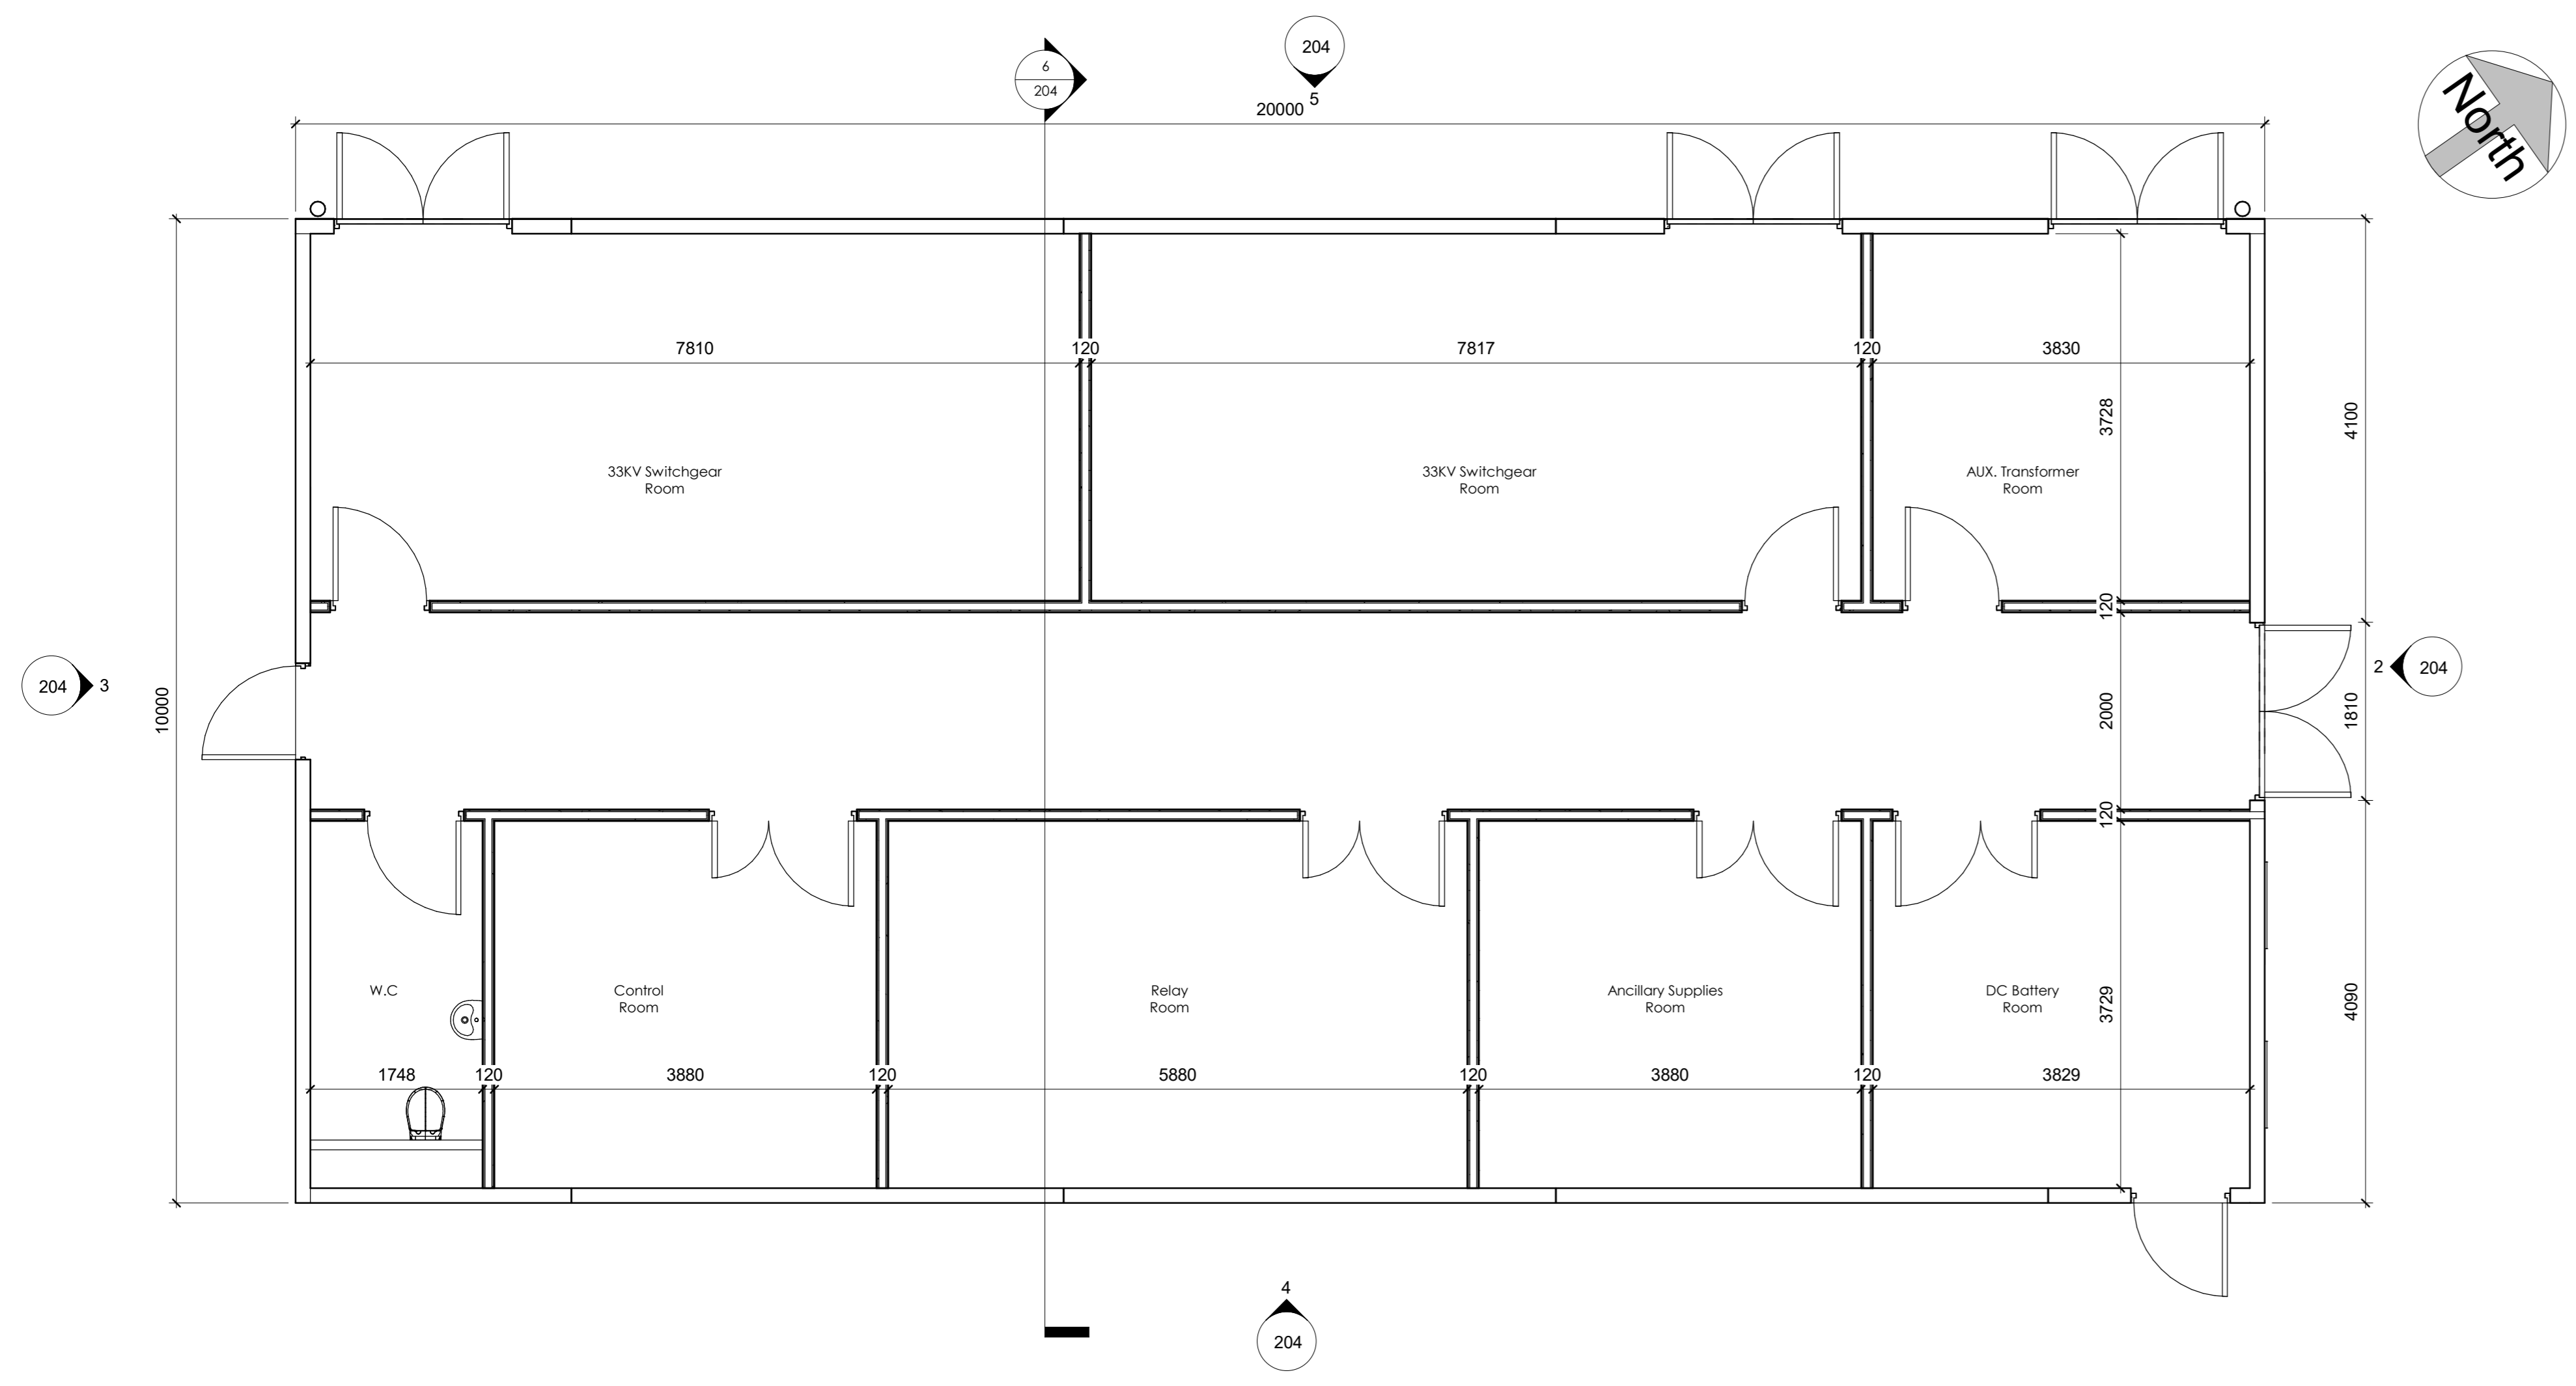


1 Ground Floor
 1 : 50

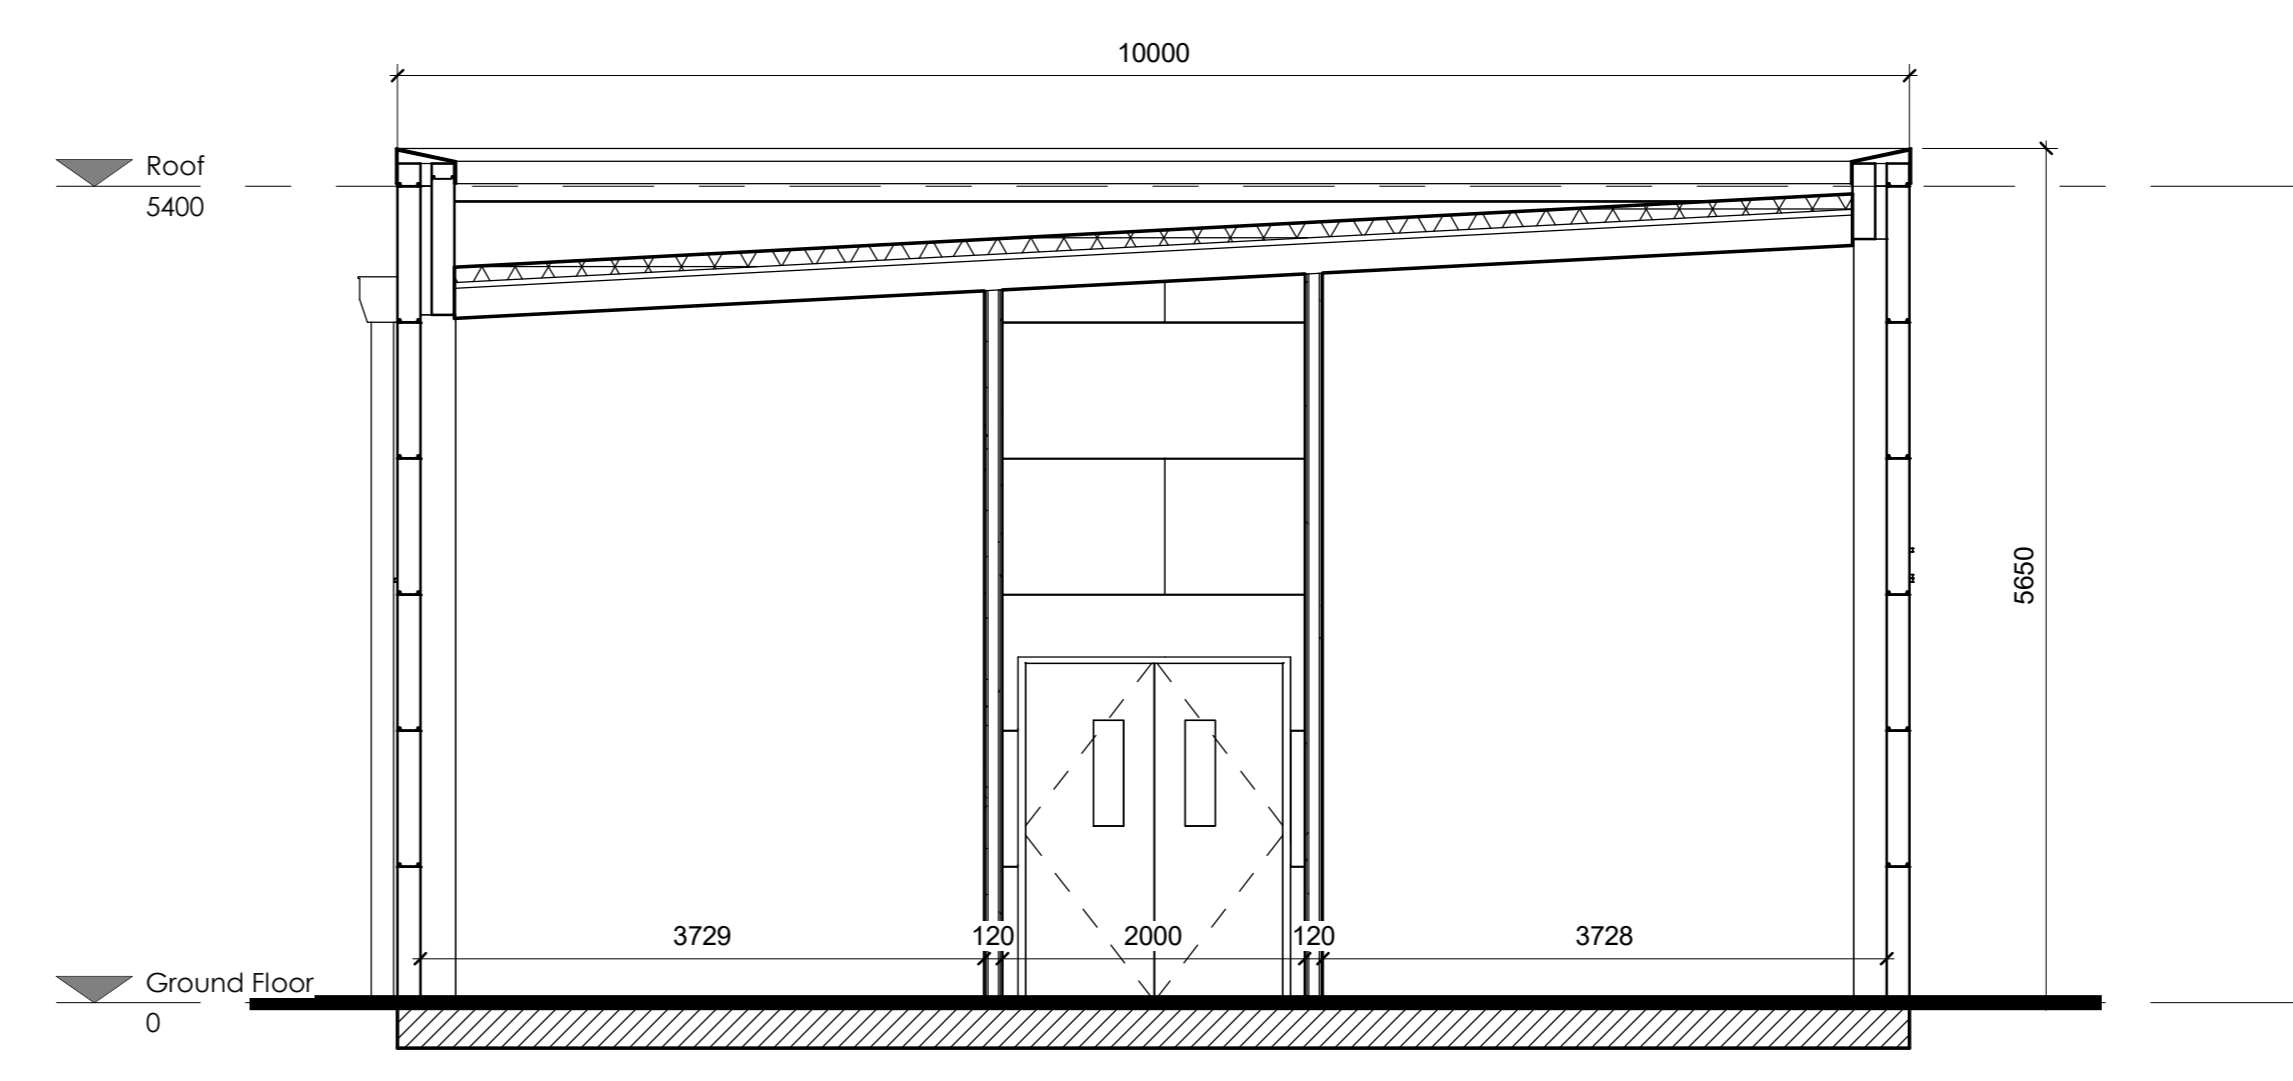


6 Section 1
 1 : 50

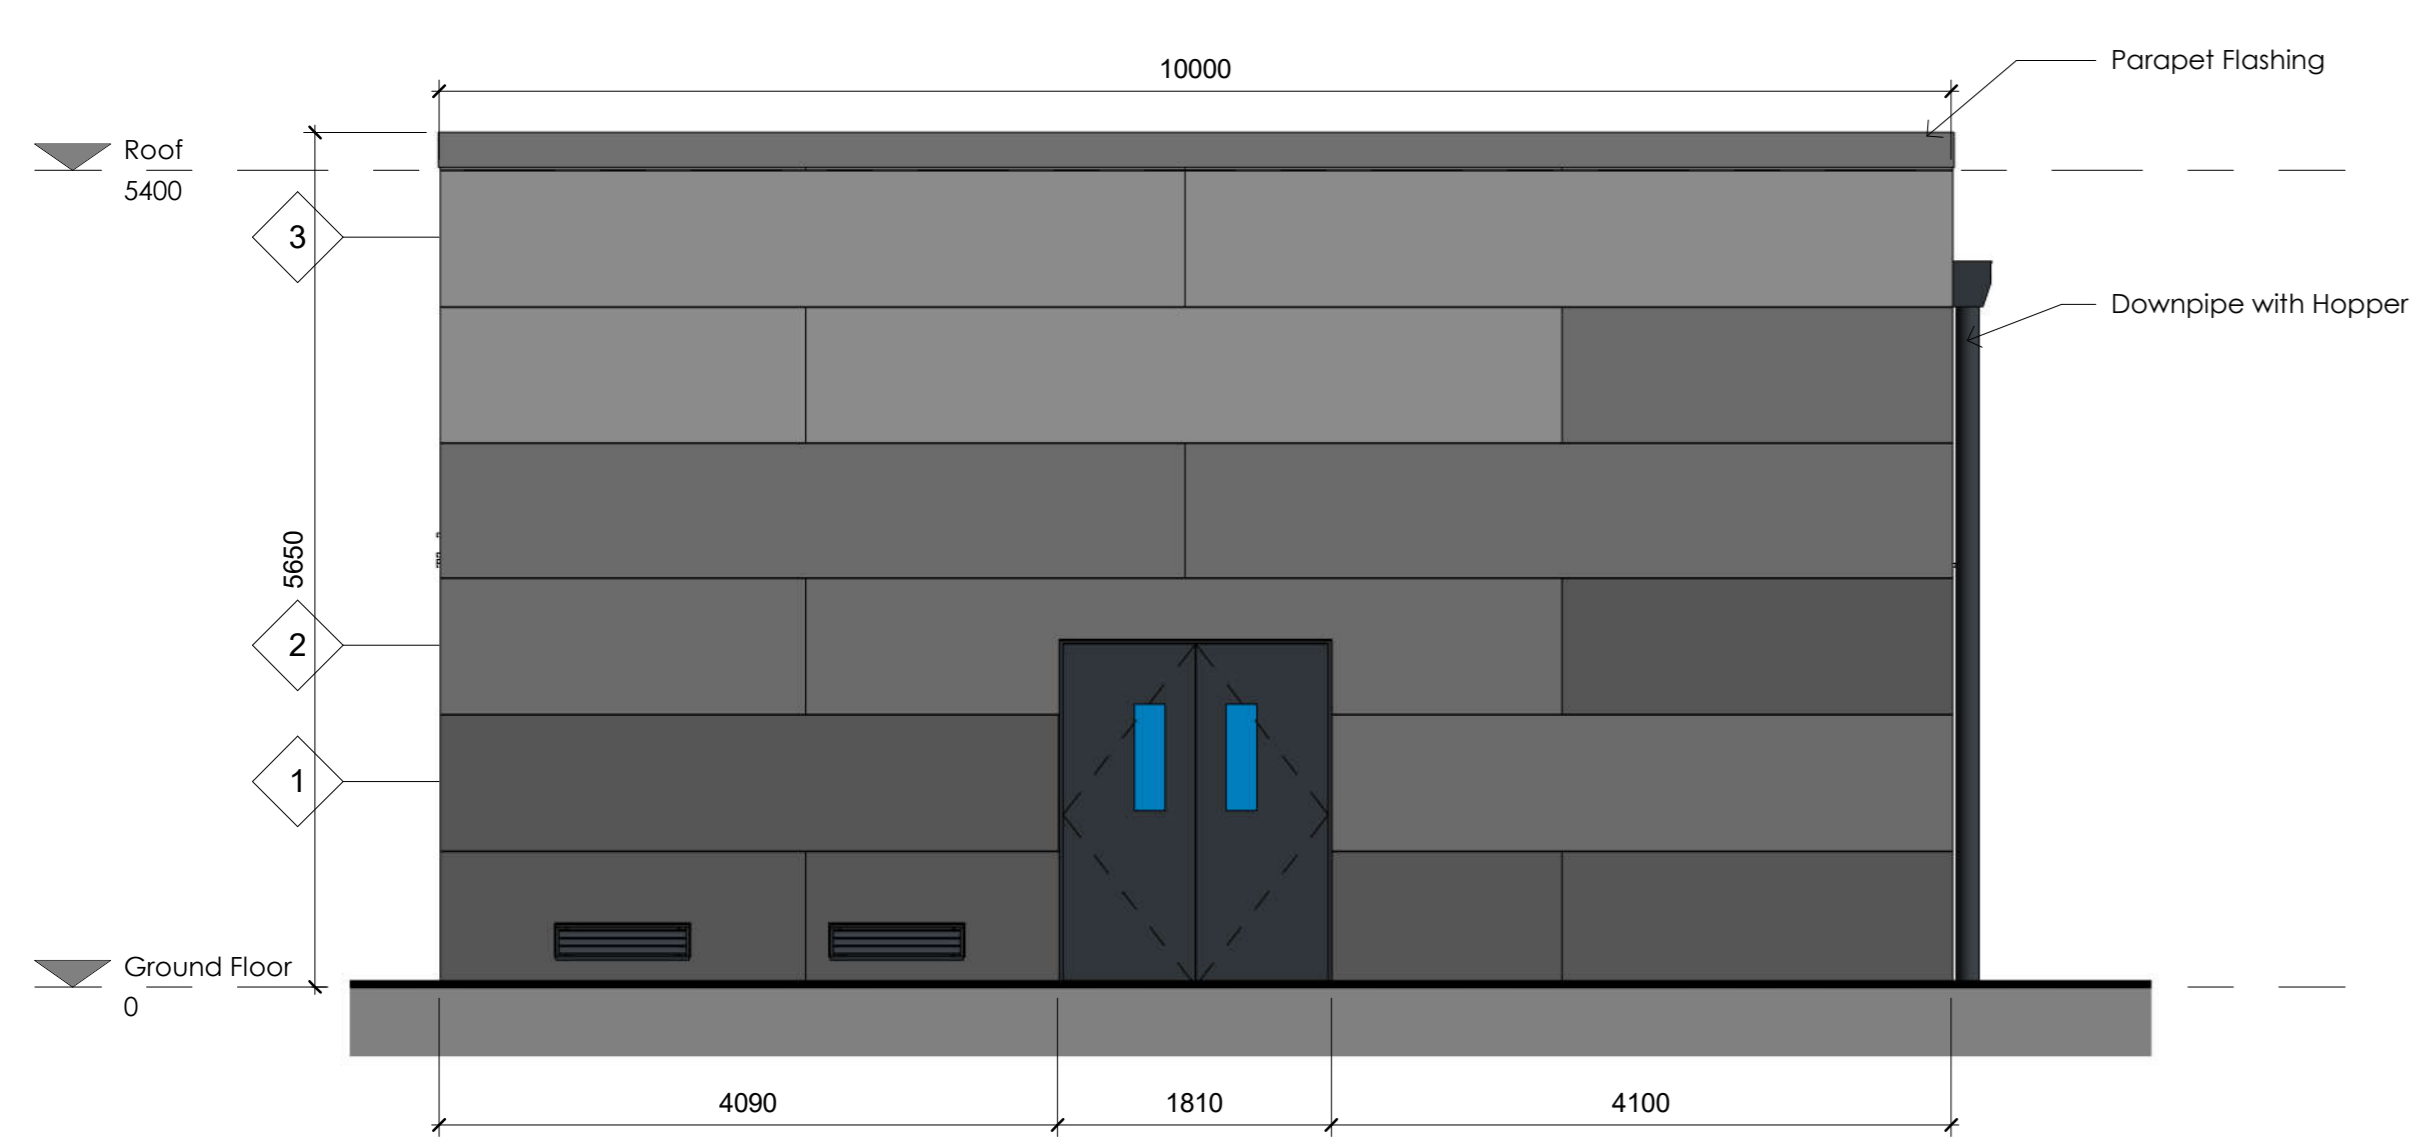


2 North West Elevation
 1 : 50

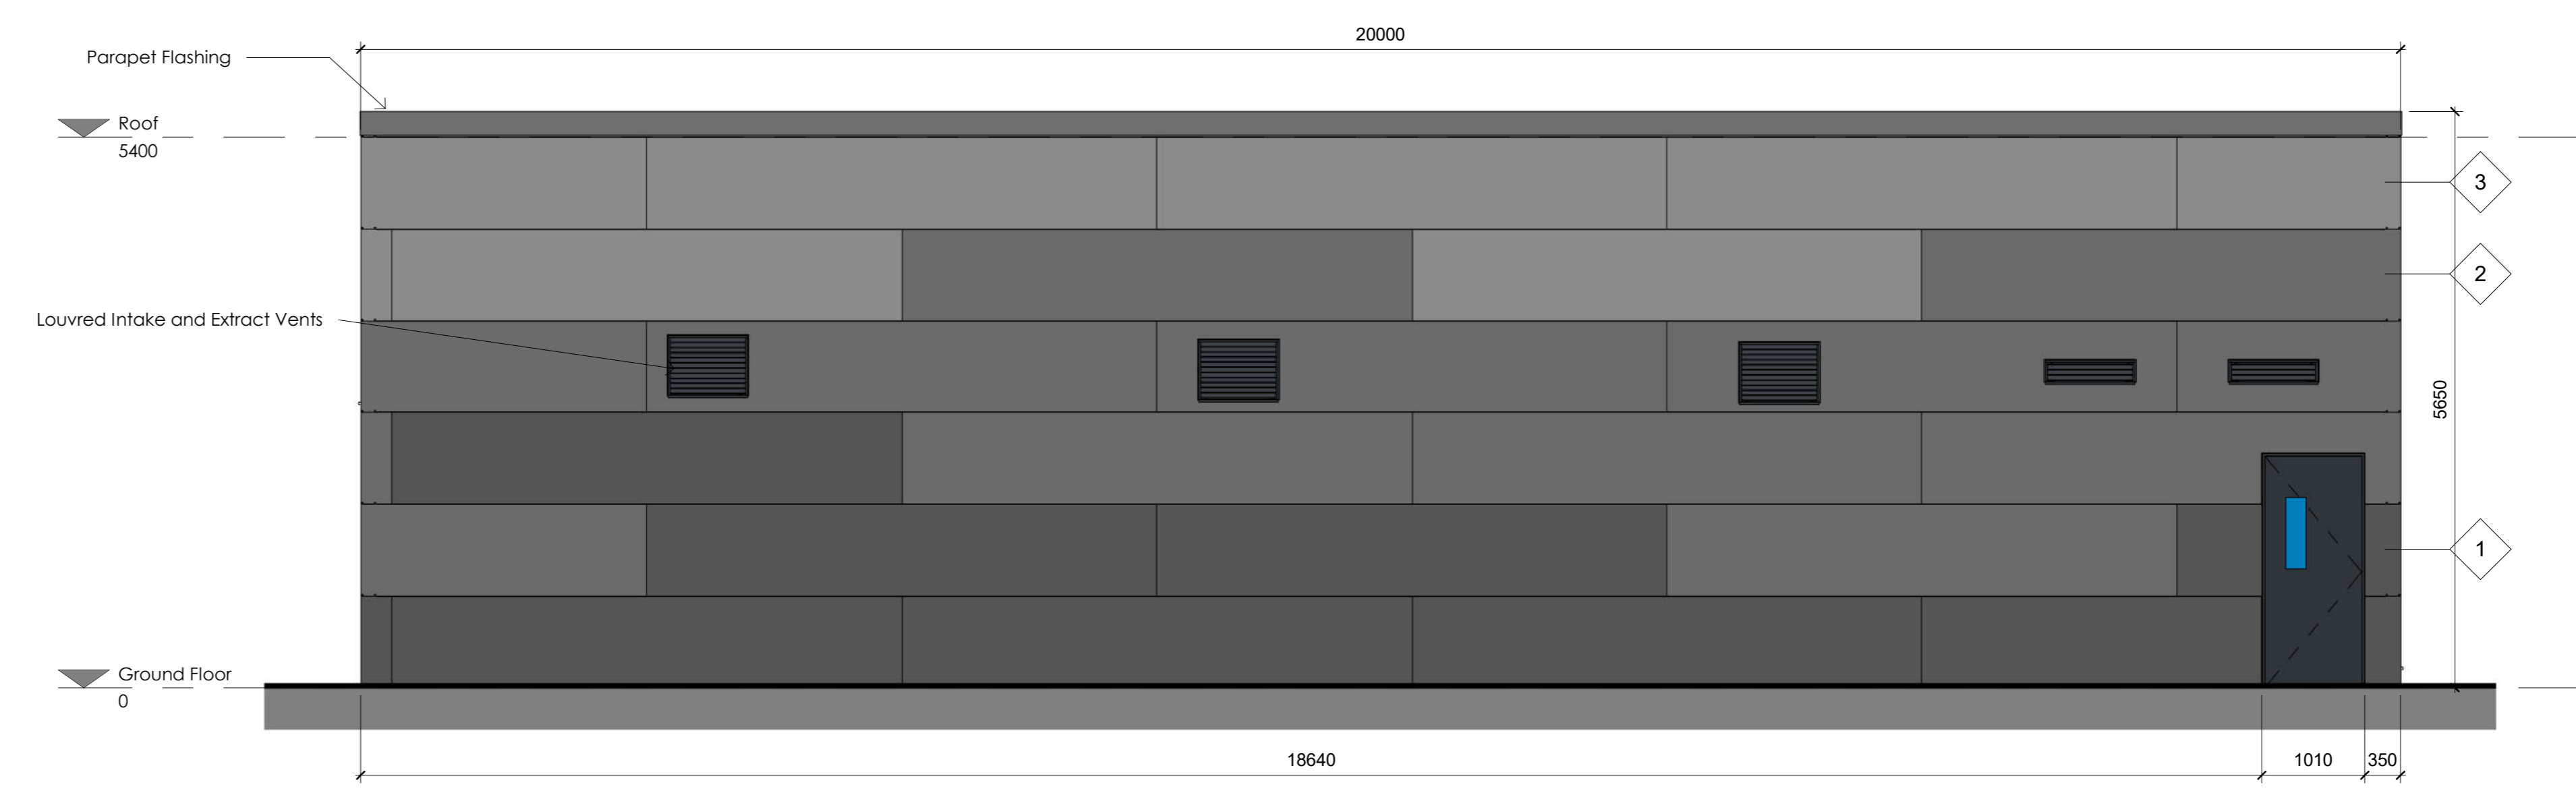


4 North East Elevation
 1 : 50

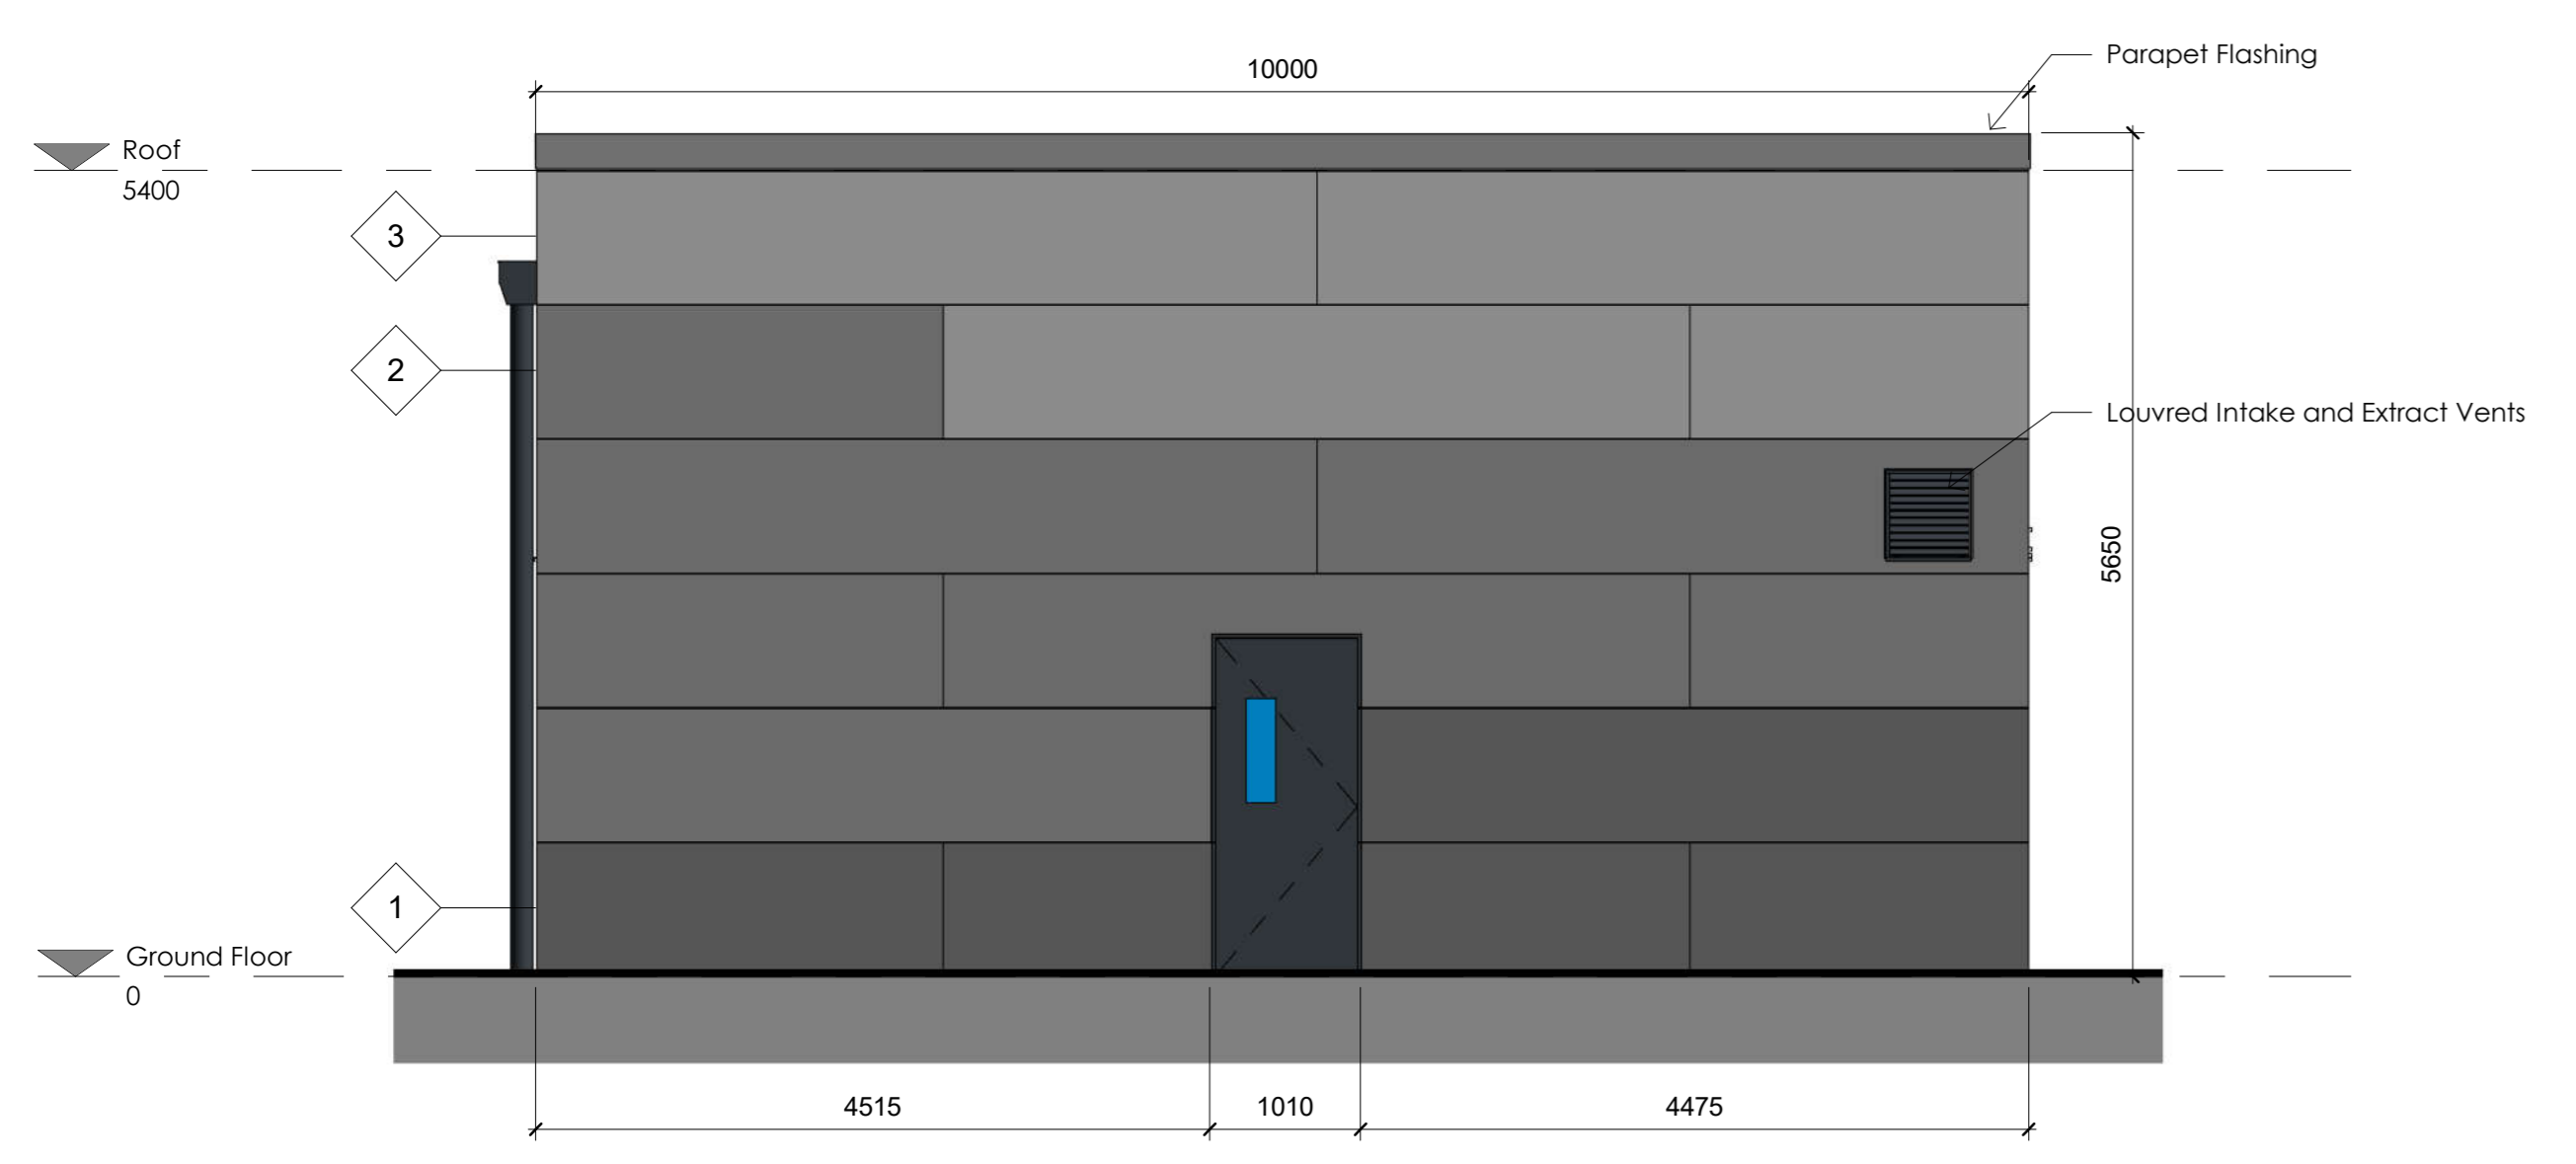

3 South East Elevation
 1 : 50

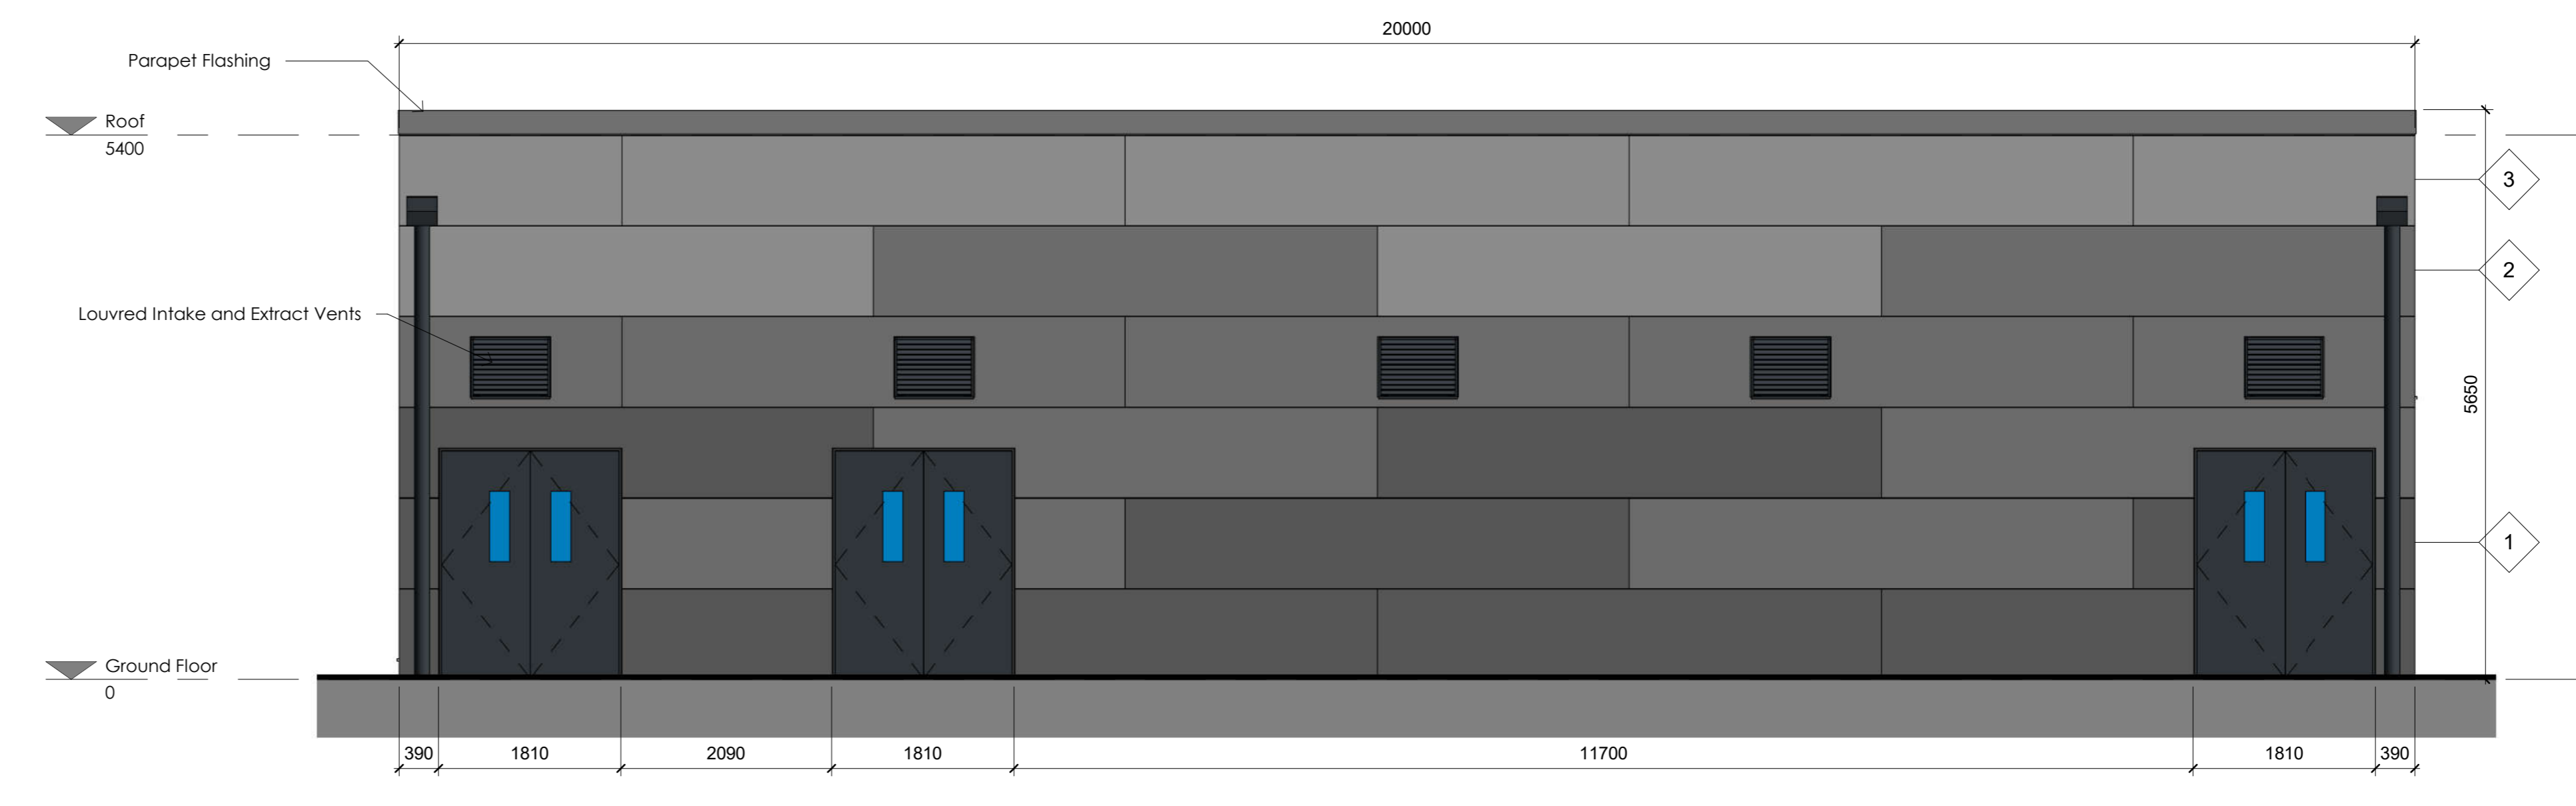

5 South West Elevation
 1 : 50

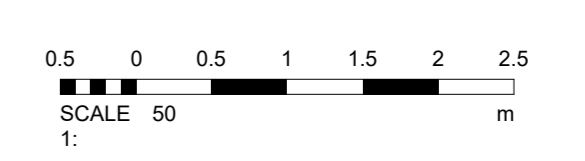

REV	DESCRIPTION	DATE	BY	CHECKED
1	ISSUED FOR INFORMATION	11/06/2021	ARC:MC	ARC:MC
2	ISSUED FOR INFORMATION	11/06/2021	ARC:MC	ARC:MC
3	ISSUED FOR INFORMATION	11/06/2021	ARC:MC	ARC:MC
4	ISSUED FOR INFORMATION	11/06/2021	ARC:MC	ARC:MC
5	ISSUED FOR INFORMATION	11/06/2021	ARC:MC	ARC:MC

FOR PLANNING
S2 ISSUED FOR INFORMATION

ARC:MC

MISSION CRITICAL
 140-142 St John Street, London EC4V 4UB
 T 020 34112571
 REGISTERED IN ENGLAND | COMPANY REG. NO. 7883239

Data and Power Hub Services Limited

PROJECT: DUB 10 - Echelon

PROJECT NO: 3007.00
 DESCRIPTION: DUB 40 - MV Switch Building Plan & Elevations
 SCALE: As Indicated @ A0
 DRAWING NO: D40-ARC-MV-ZZ-DR-A-204 B
 REVISION: