



- NOTES:
1. All rights reserved. All drawing and written material appearing herein constitute original and copyright works of ARC:MC. Content may not be duplicated, used or disclosed without written consent.
  2. All dimensions shown are in millimetres.
  3. This drawing shall be read in conjunction with all specifications and schedules.
  4. All dimensions shall be checked by Contractor prior to any works commencing on site.
  5. The Contractor shall comply with all provisions in their standards, regulations, standard codes of practice, methods of working, and good practice.
  6. Dimensions shall not be taken from this drawing, and the contractor shall be responsible for obtaining all dimensions and levels on site for the actual setting out of the works.

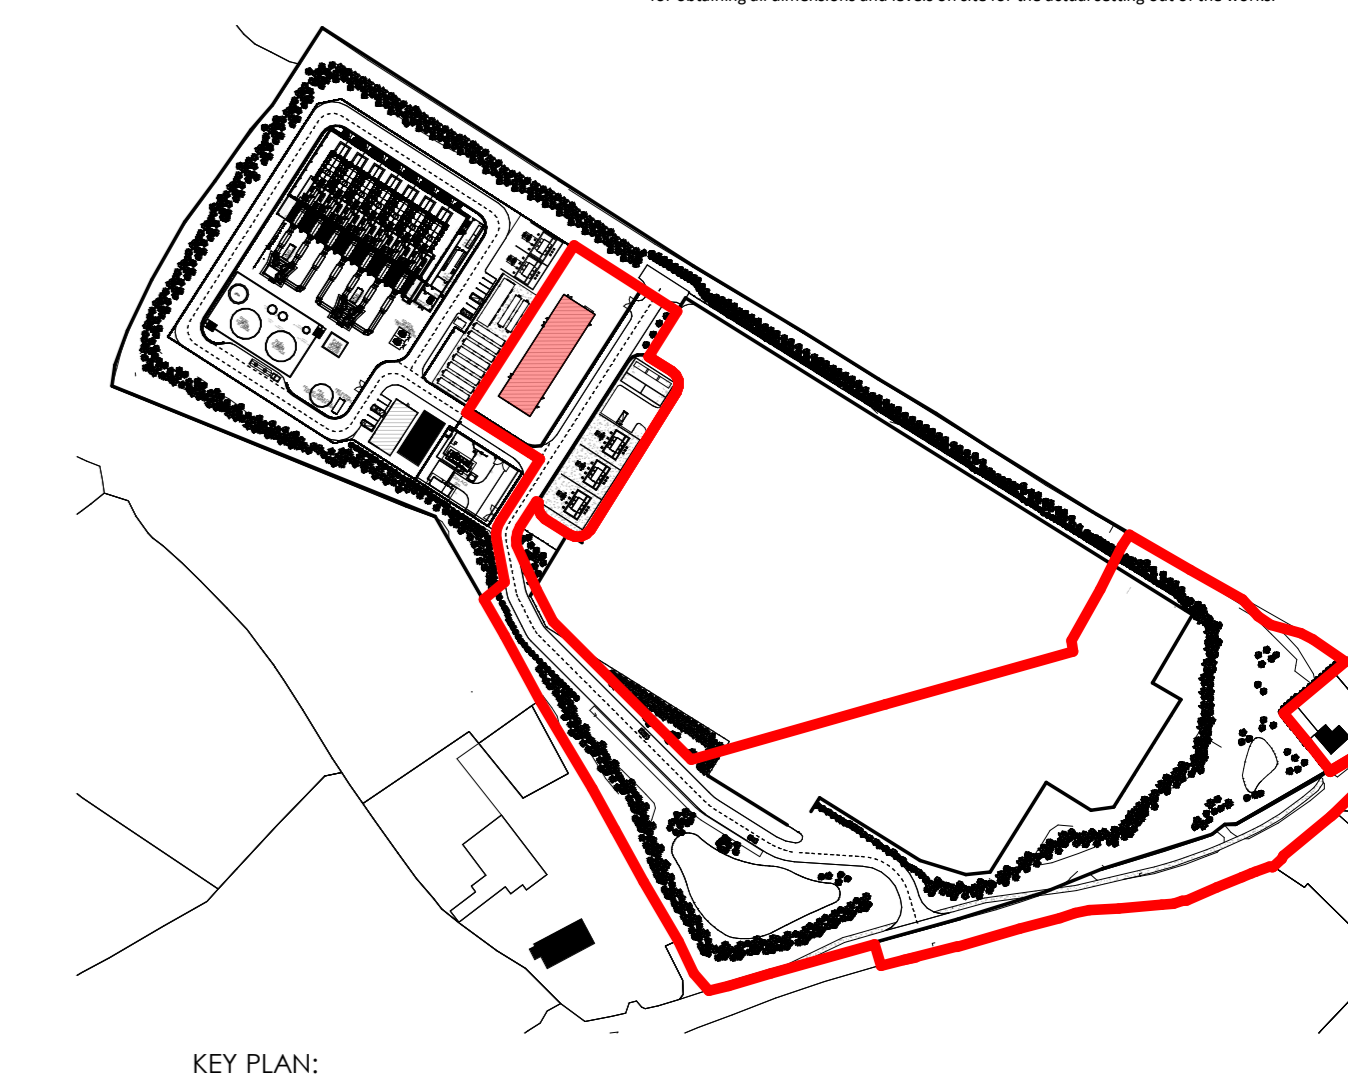


KEY PLAN:


- Elevation Treatment:  
Kingspan Spectrum Metallic
- 1 - Greyrock KC 100
  - 2 - Graphite RAL 9023
  - 3 - Brilliant Silver RAL 9006

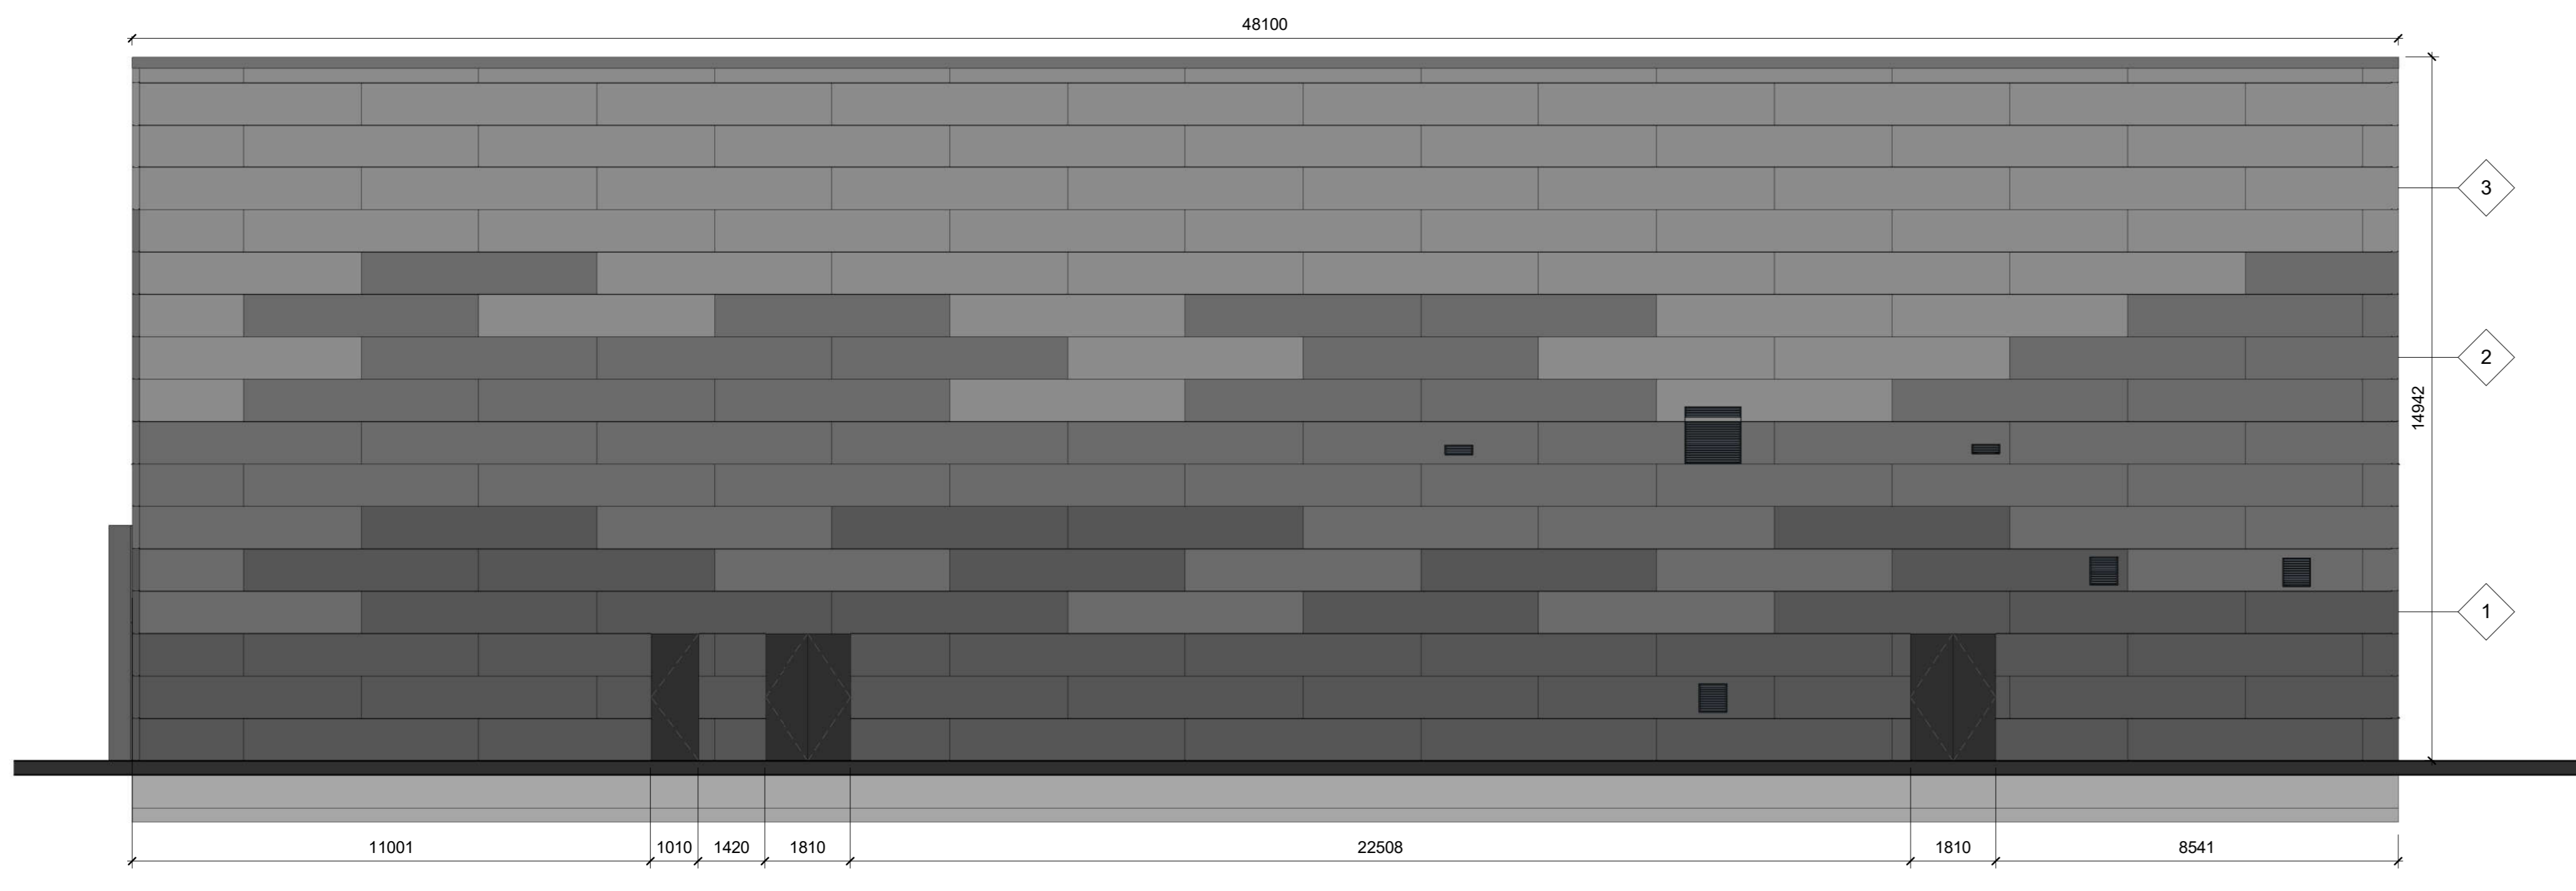


1 North West Elevation  
1 : 100

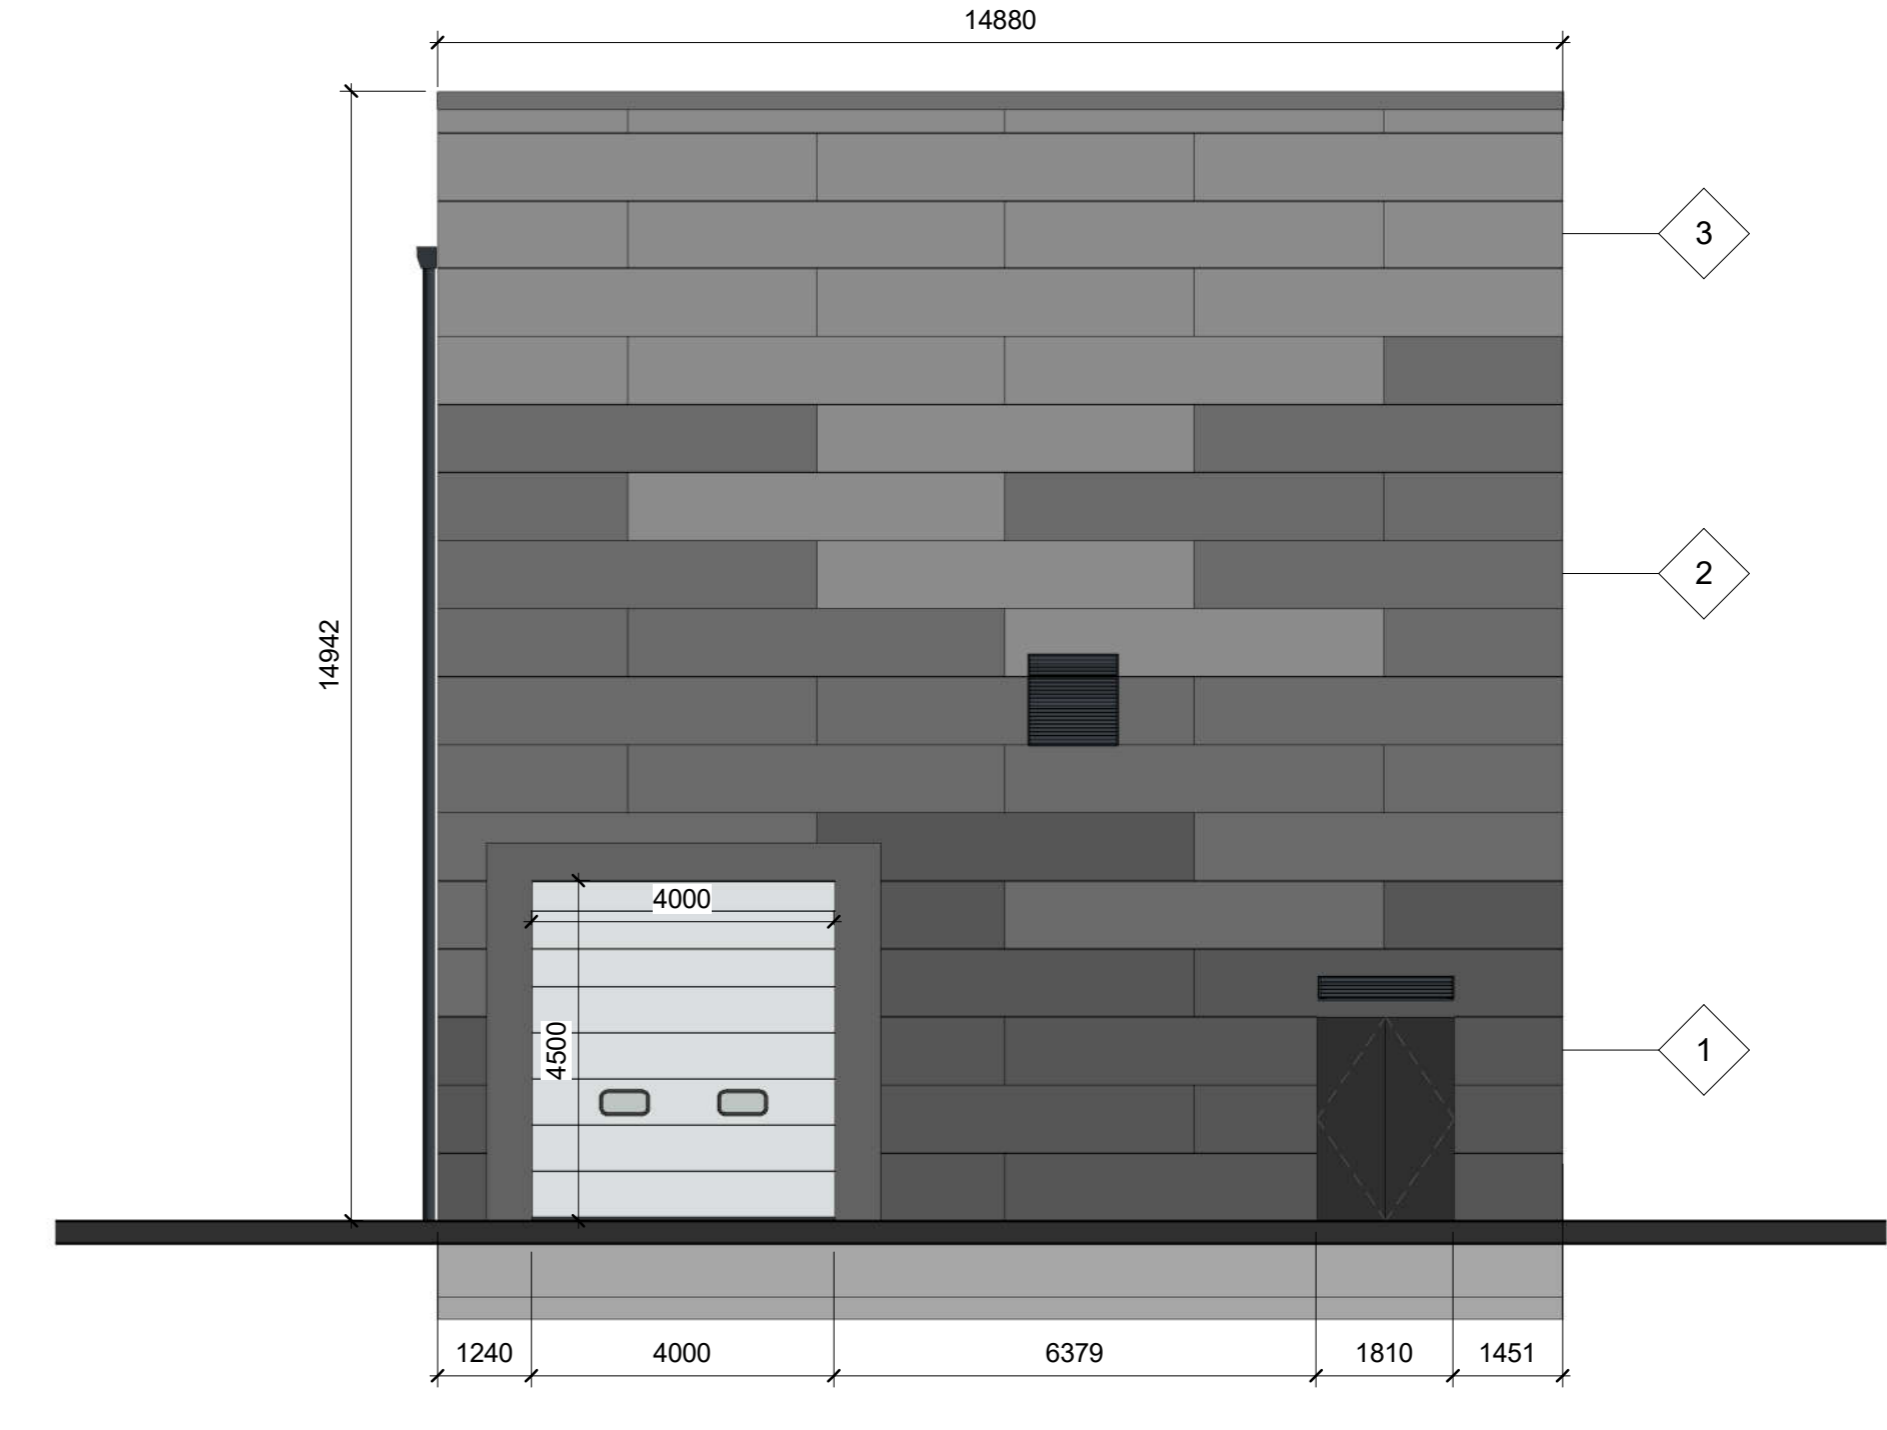

2 North East Elevation  
1 : 100

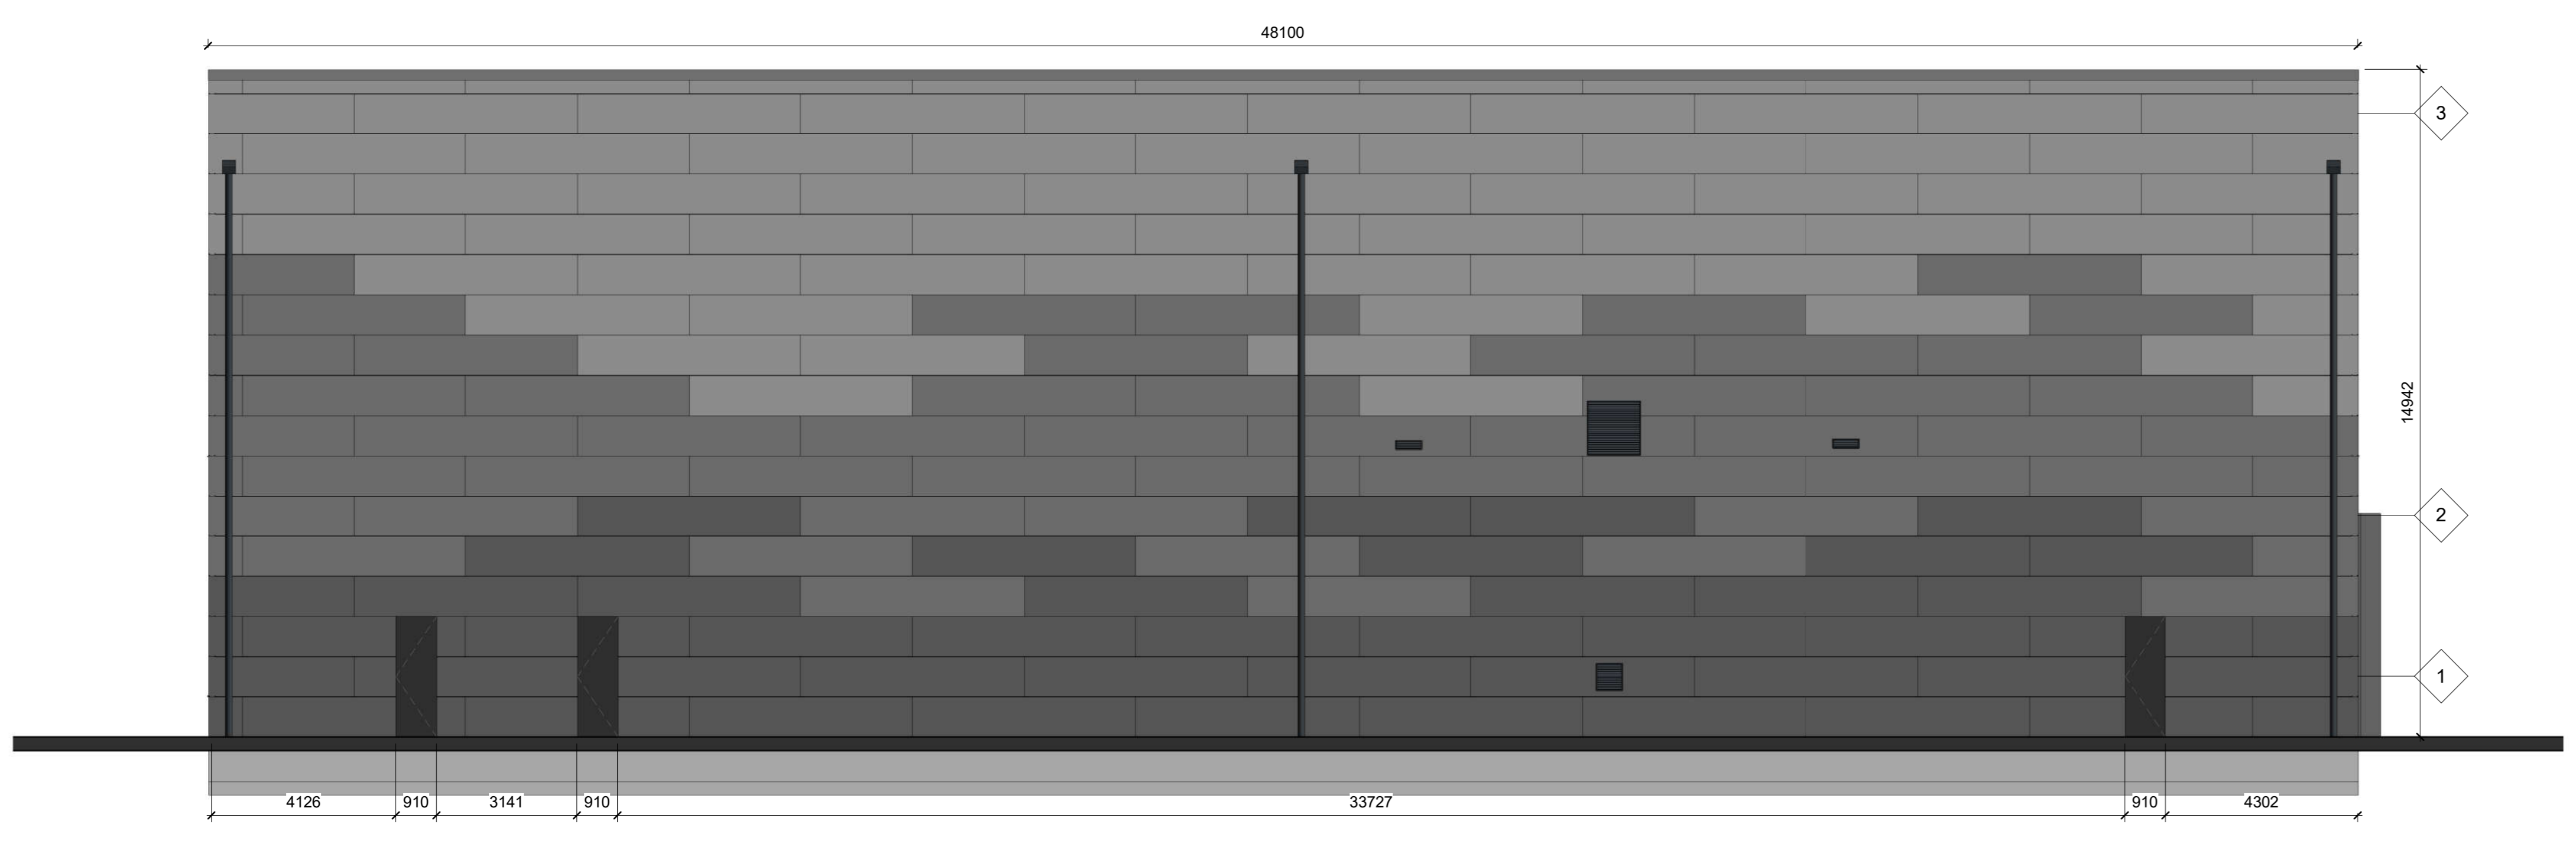


3 South East Elevation  
1 : 100

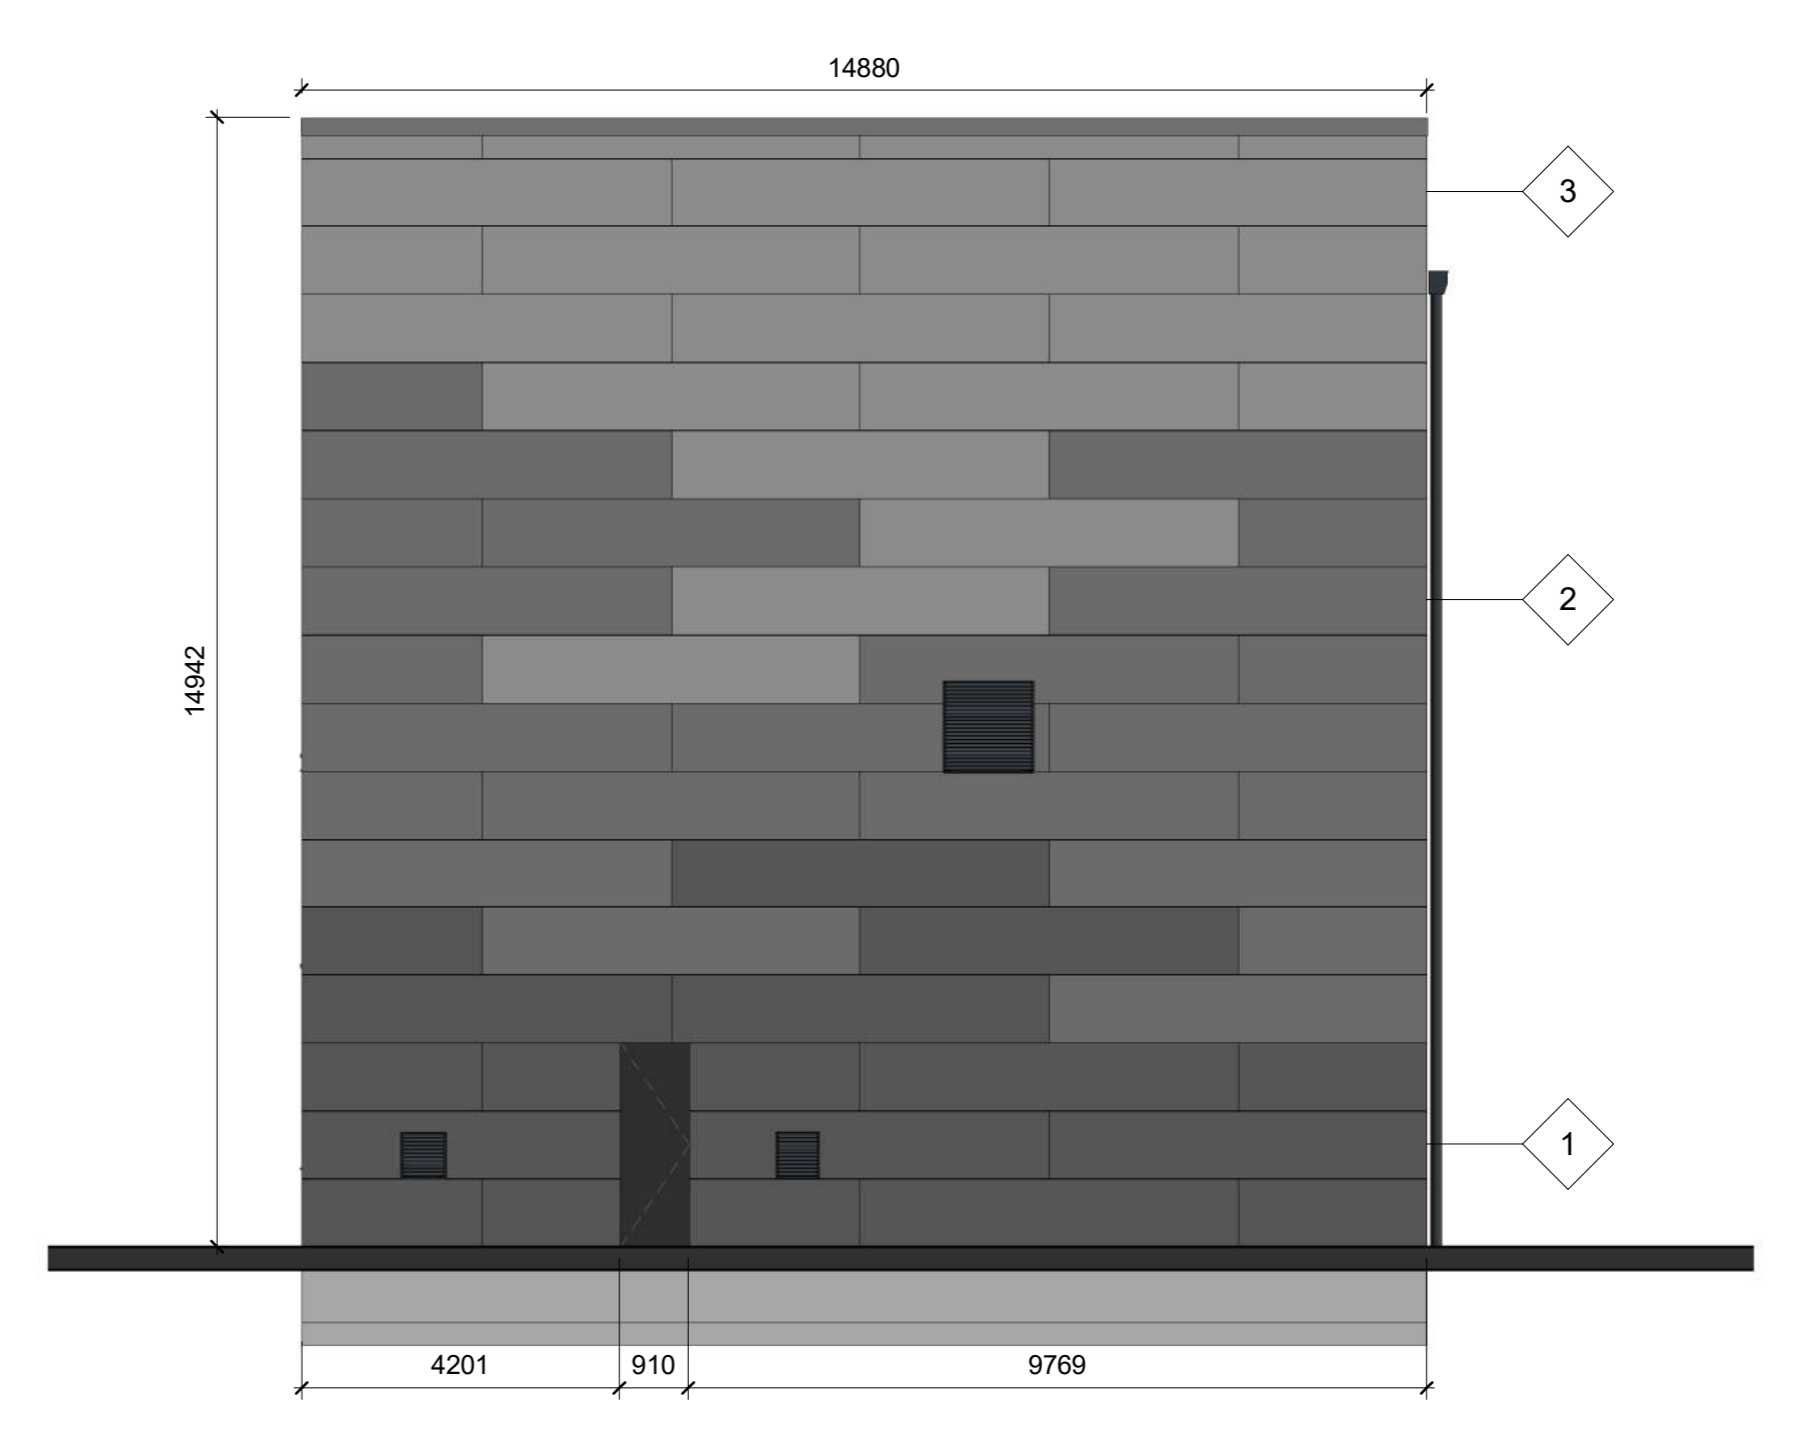

4 South West Elevation  
1 : 100

REV	DESCRIPTION	DATE	BY	CHECKED
0	ISSUED FOR INFORMATION			
1	ISSUED FOR INFORMATION			
FOR PLANNING  
S2 ISSUED FOR INFORMATION  
**ARC:MC**  
MISSION CRITICAL  
140-142 St John Street, London EC1V 4UB T 020 34112571  
REGISTERED IN ENGLAND | COMPANY REG. NO. 7883299

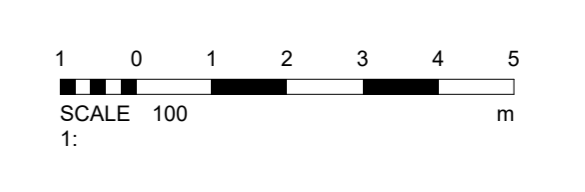

Data and Power Hub Services Limited

PROJECT: DUB 40

PROJECT NO: 3183.00

DESCRIPTION: DUB 40 - SUBSTATION - Elevations

SCALE: As Indicated @ A0

DRAWING NO: D40-ARC-SS-ZZ-DR-A-016

REVISION: C