


- © This drawing is copyright.
- 1 Do not scale this drawing.
- 2 Errors and omissions to be immediately notified to Architect.
- 3 All dimensions to be checked on site.
- 4 To be read with relevant Engineers drawings.

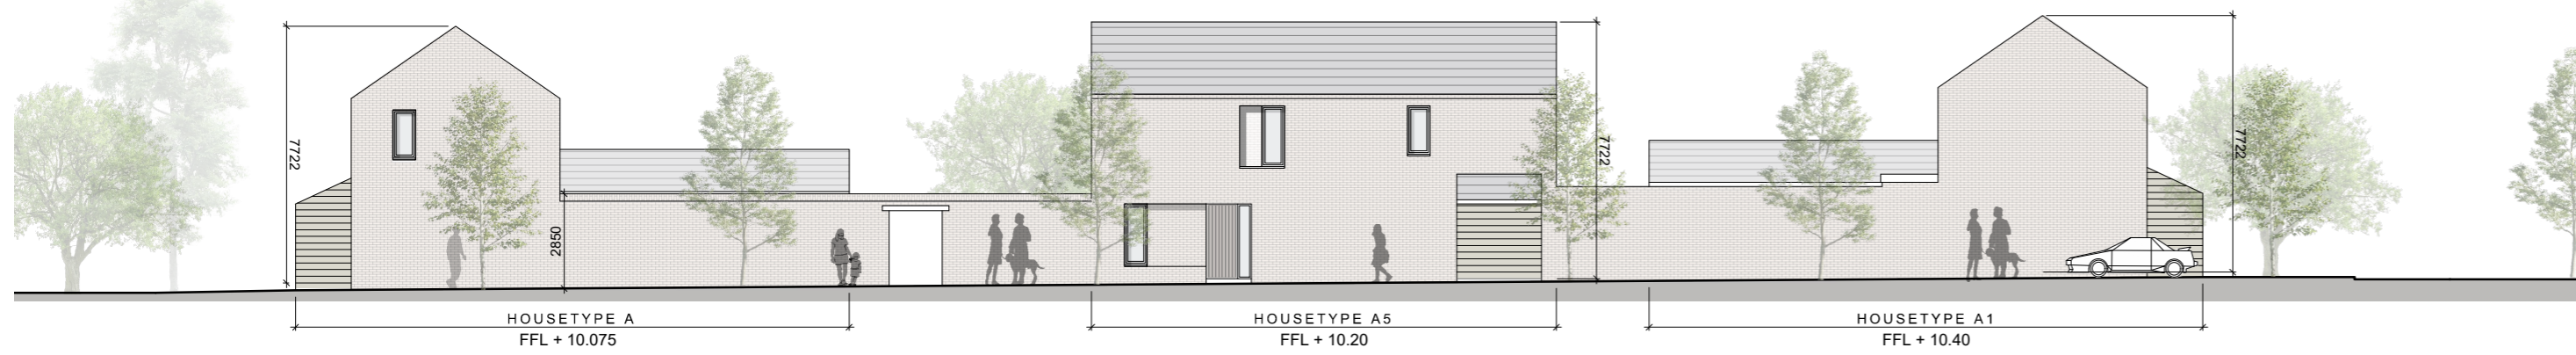

**SOUTH ELEVATION**



**NORTH ELEVATION**



**WEST ELEVATION**



**EAST ELEVATION**



**KEY PLAN**  
INDICATING POSITION OF NORTHERN COURTYARD HOUSES  
NOT TO SCALE



RENDERED PERSPECTIVE SECTION DEMONSTRATING THE CHARACTER OF THE COURTYARD CLUSTER  
NOTE: NOT TO SCALE

revisions	date	ins	drawing no.
description			1902 P 020
FRONT FIELD HOUSES NORTHERN CLUSTER ELEVATIONS			1902 P 020
job	scale		1:200 A2
DEVELOPMENT AT AUBURN, MALAHIDE	date		MAR 21
	drawn		AOL
	checked		MC
client			
KINWEST LIMITED			
issue			
AUBURN SHD PLANNING			
CONROY CROWE KELLY ARCHITECTS 65 MERRION SQUARE DUBLIN 2			
PHONE 6613990/1 FAX 6765715 e-mail info@cck.ie			