


SOUTH ELEVATION SCALE: 1:200



NORTH ELEVATION SCALE: 1:200



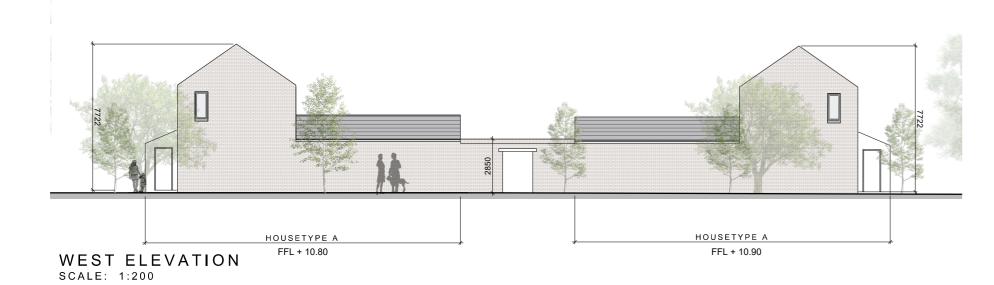

EAST ELEVATION SCALE: 1:200



RENDERED PERSPECTIVE SECTION DEMONSTRATING THE CHARACTER OF THE COURTYARD CLUSTER NOTE: NOT TO SCALE

C This drawing is copyright.

- Do not scale this drawing. 2 Errors and omissions to be immediately
- notified to Architect.
- 3 All dimensions to be checked on site.





KEY PLAN



INDICATING POSITION OF SOUTHERN COURTYARD HOUSES NOT TO SCALE

revisions	date	e inls
description FRONT FIELD HOUSES SOUTHERN CLUSTER ELEVATIONS	cad ref.	drawing no. 1902 P 021
		revn.
DEVELOPMENT AT AUBURN, MALAHIDE	scale 1:200 A2 date MAR 21 drawn AOL checked	

KINWEST LIMITED

AUBURN SHD PLANNING

ARCHITECTS 65 MERRION SQUARE DUBLIN 2

CONROY CROWE KELLY

PHONE 6613990\1 FAX 6765715 e-mail info@cck.ie