



- © This drawing is copyright.
- 1 Do not scale this drawing.
- 2 Errors and omissions to be immediately notified to Architect.
- 3 All dimensions to be checked on site.
- 4 To be read with relevant Engineers drawings.

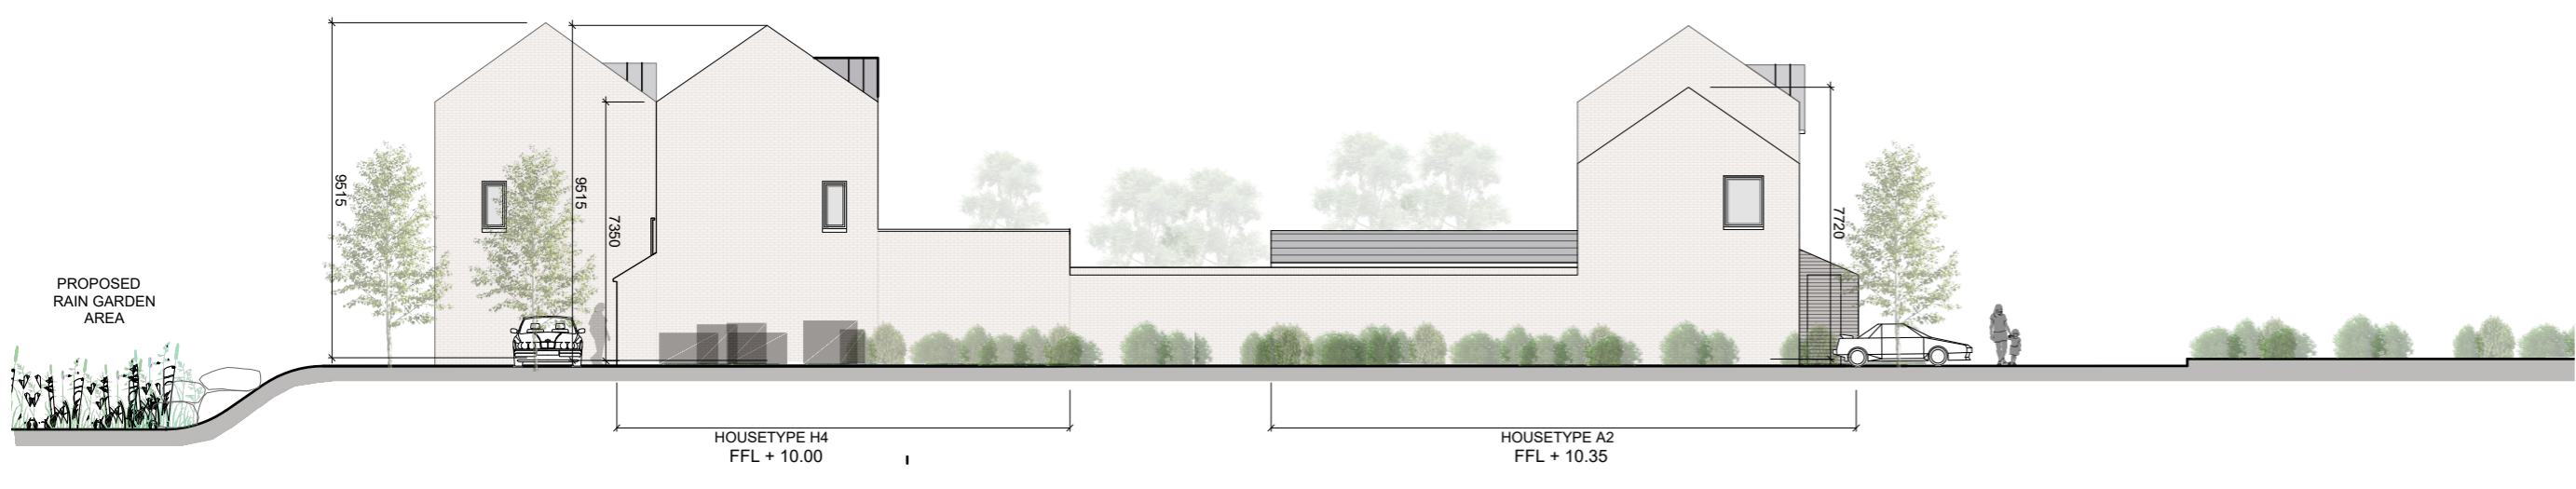

SOUTH ELEVATION



EAST ELEVATION

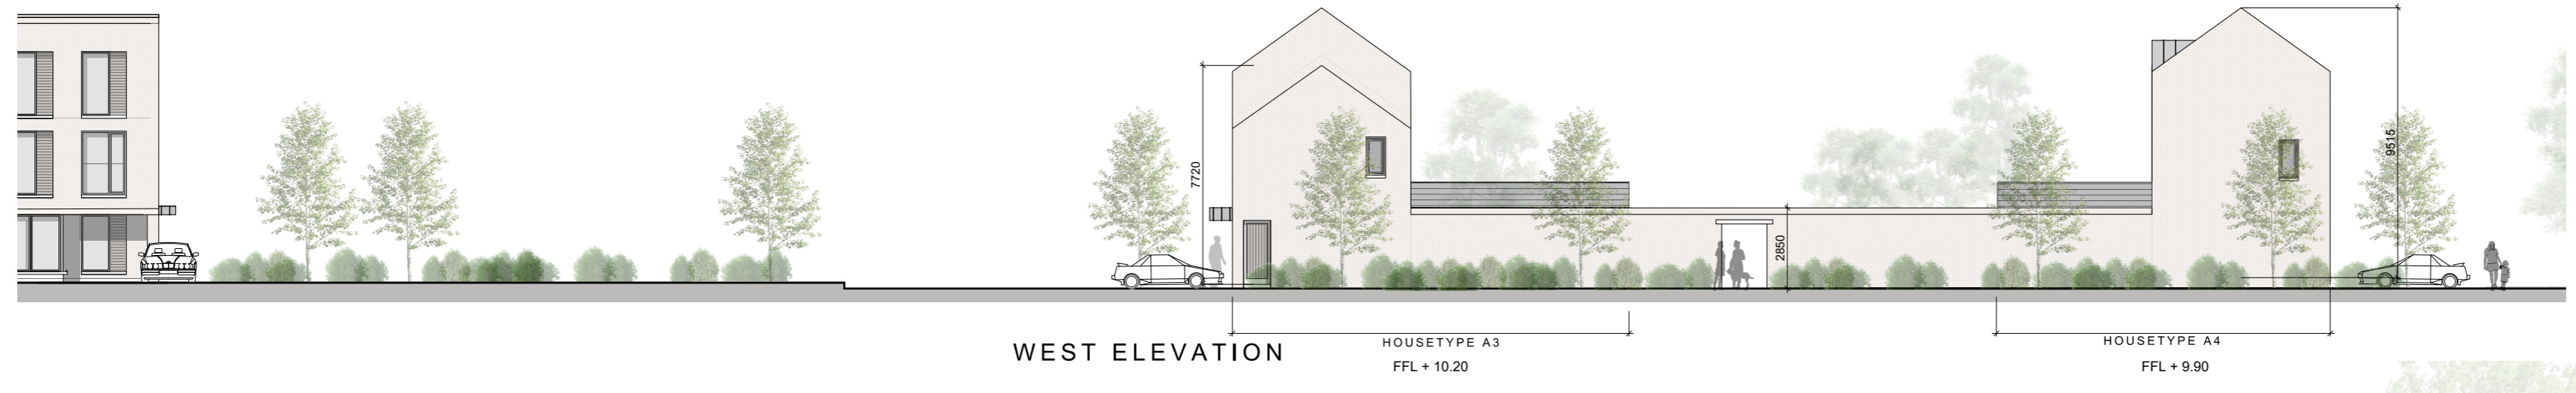

WEST ELEVATION



NORTH ELEVATION



KEY PLAN

INDICATING POSITION OF EASTERN COURTYARD HOUSES  
NOT TO SCALE



RENDERED PERSPECTIVE SECTION DEMONSTRATING THE CHARACTER OF THE COURTYARD CLUSTER  
NOTE: NOT TO SCALE

revisions	date	inls
description		
FRONT FIELD HOUSES EASTERN CLUSTER ELEVATIONS		drawing no. 1902 P 022
job		scale
DEVELOPMENT AT AUBURN, MALAHIDE		1:200 A2
		date
		MAR 2021
		drawn
		AOL
		checked
		MC
client		
KINWEST LIMITED		
issue		
AUBURN SHD PLANNING		
CONROY CROWE KELLY ARCHITECTS		
65 MERRION SQUARE DUBLIN 2		
PHONE 6613990.1 FAX 6765715 e-mail info@ckk.ie		