




REAR ELEVATION




FRONT ELEVATION

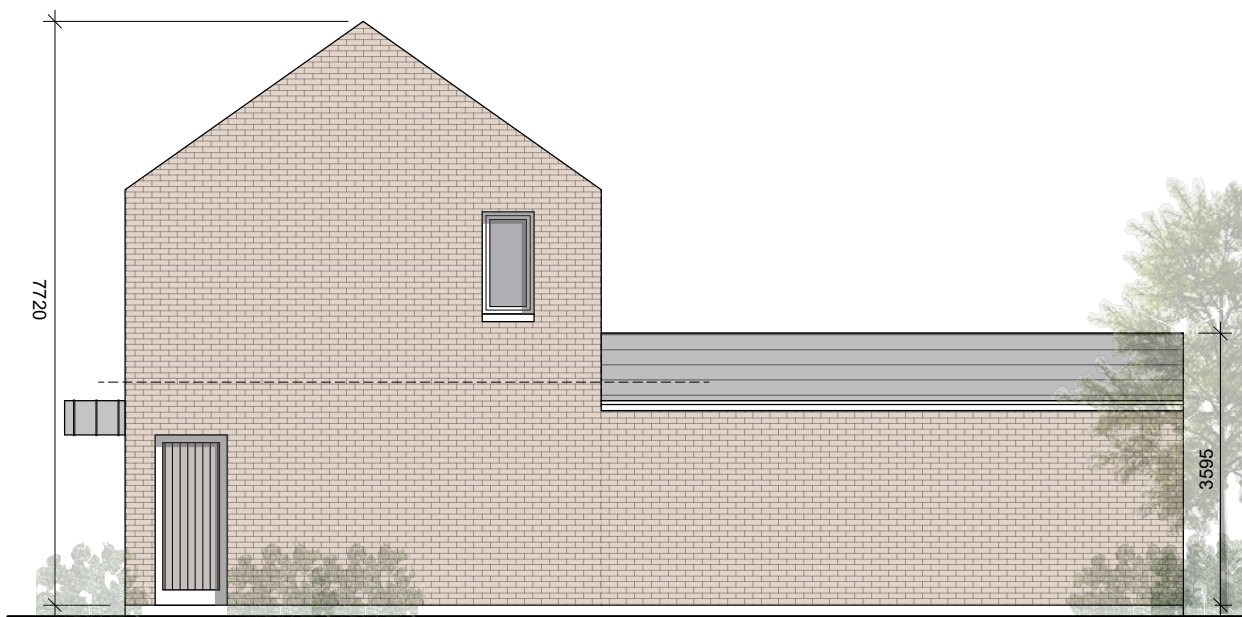

GABLE ELEVATION



GABLE ELEVATION

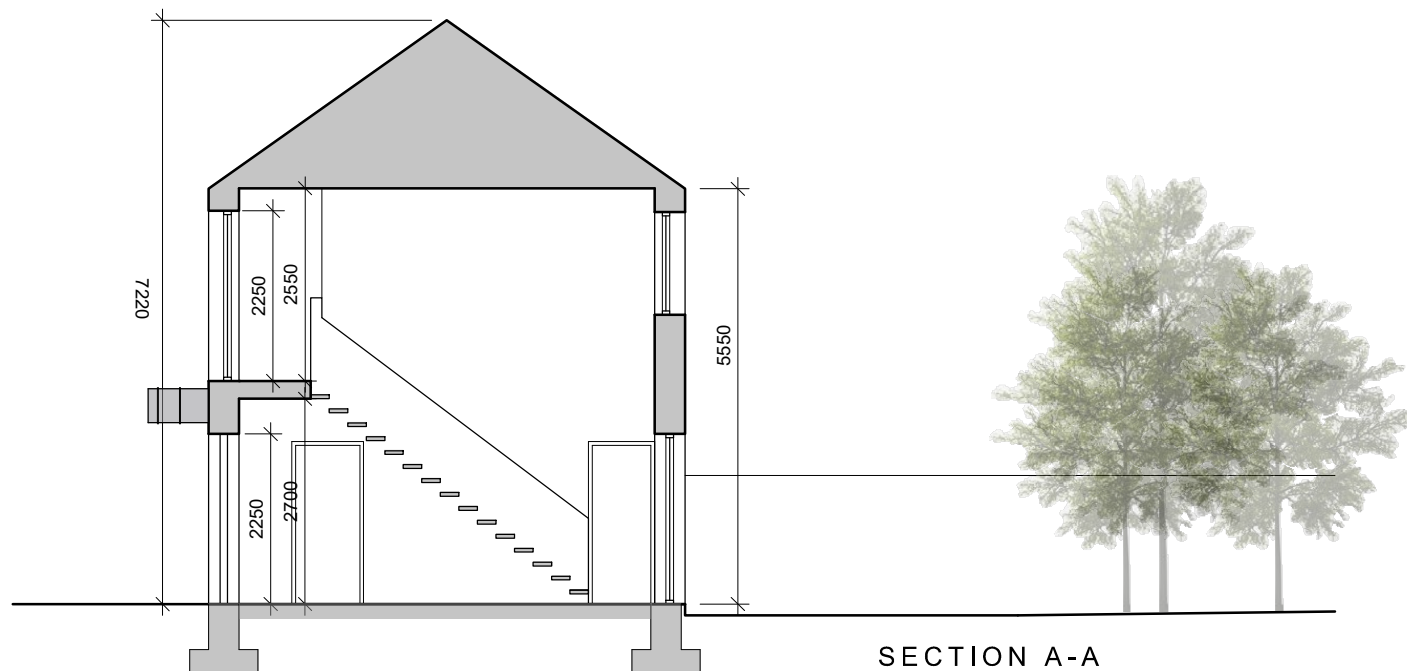

SECTION A-A

© This drawing is copyright.  
 1 Do not scale this drawing.  
 2 Errors and omissions to be immediately notified to Architect.  
 3 All dimensions to be checked on site.  
 4 To be read with relevant Engineers drawings.

**Notes:**

- All dimensions in millimetres
- No north point shown as orientation varies. See site layout plan.

**External Finishes:**

**Roof:**  
Clay or concrete tiles or slates with solar thermal or photovoltaic panels subject to orientation and detailed design.

**Walls:**  
Selected facing brick or smooth painted render finish as shown.

**Windows:**  
uPVC, aluminium or timber framed

**Gutters/downpipes:**  
uPVC or aluminium

**Front Door:**  
Selected coloured composite or painted timber door with fanlight and/or sidelight and/or glazed light in leaf

**Front threshold zone:**  
Shrub and/or tree planting.

**Seamed metal canopy over door.**

**Foundations:**  
Refer to structural engineer's report for further details on structure/foundation design

revisions	date	ins
description		
HOUSE TYPE A3		
3 BED		

drawing no.	1902 P 108
scale	100@A3
date	MAR '21
drawn	AOL
checked	MC

**ELEVATIONS & SECTION**

job  
DEVELOPMENT AT AUBURN MALAHIDE

client  
KINWEST LIMITED

issue  
AUBURN SHD PLANNING

**CONROY CROWE KELLY ARCHITECTS & URBAN DESIGNERS**

65 MERRION SQUARE DUBLIN 2  
 phone 01 6613990 fax 01 6765715  
 email info@cck.ie