


- © This drawing is copyright.
- 1 Do not scale this drawing.
- 2 Errors and omissions to be immediately notified to Architect.
- 3 All dimensions to be checked on site.
- 4 To be read with relevant Engineers drawings.

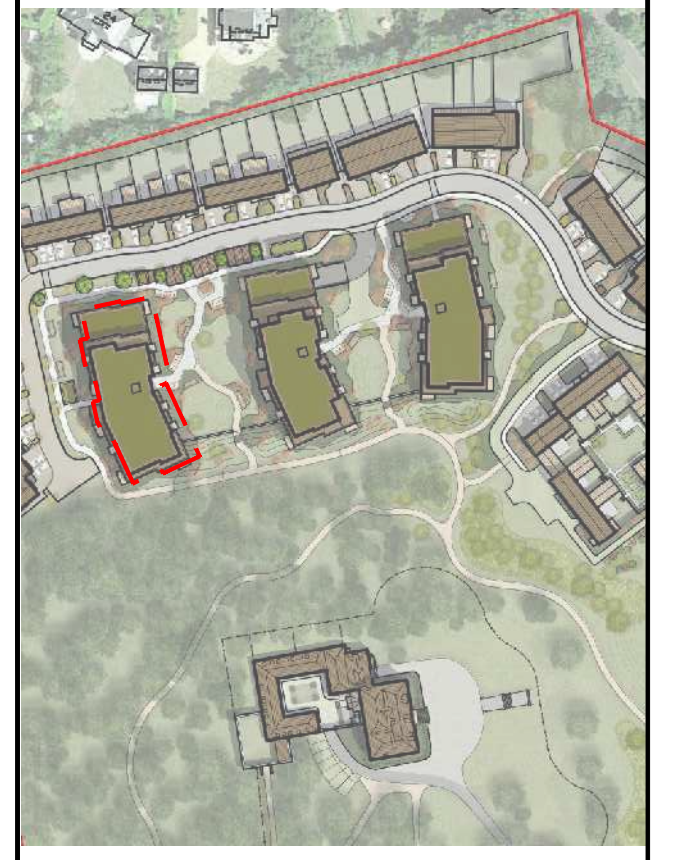

KEY PLAN
 INDICATING POSITION OF APARTMENT BLOCK 1
 NOT TO SCALE



BLOCK 1 THIRD FLOOR PLAN
 SCALE: 1:100

revisions	date	ins.
description		
<p>Auburn The Backfield Apartment Block 1 Third Floor Plan</p>	<p>drawing no. 1902 P 312</p> <p>client ref. INFO@AUBURN-SHD.COM</p>	<p> </p>
job	<p>DEVELOPMENT AT AUBURN, MALAHIDE</p>	<p>scale 1:100 A1</p> <p>date Mar' 2021</p> <p>drawn MG</p> <p>checked</p>
client	KINWEST LIMITED	
issue	AUBURN SHD PLANNING	
<p>CONROY CROWE KELLY ARCHITECTS 65 MERRION SQUARE DUBLIN 2</p> <p>PHONE 6613990/1 FAX 6765715 e-mail info@cck.ie</p>		