



- © This drawing is copyright.
- 1 Do not scale this drawing.
- 2 Errors and omissions to be immediately notified to Architect.
- 3 All dimensions to be checked on site.
- 4 To be read with relevant Engineers drawings.

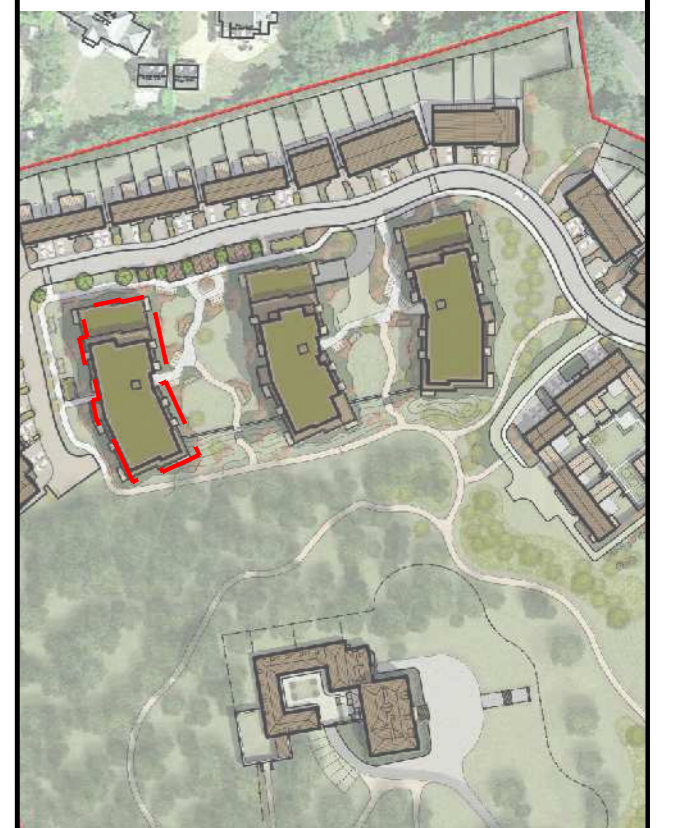

KEY PLAN
 INDICATING POSITION OF APARTMENT
 BLOCK 1
 NOT TO SCALE

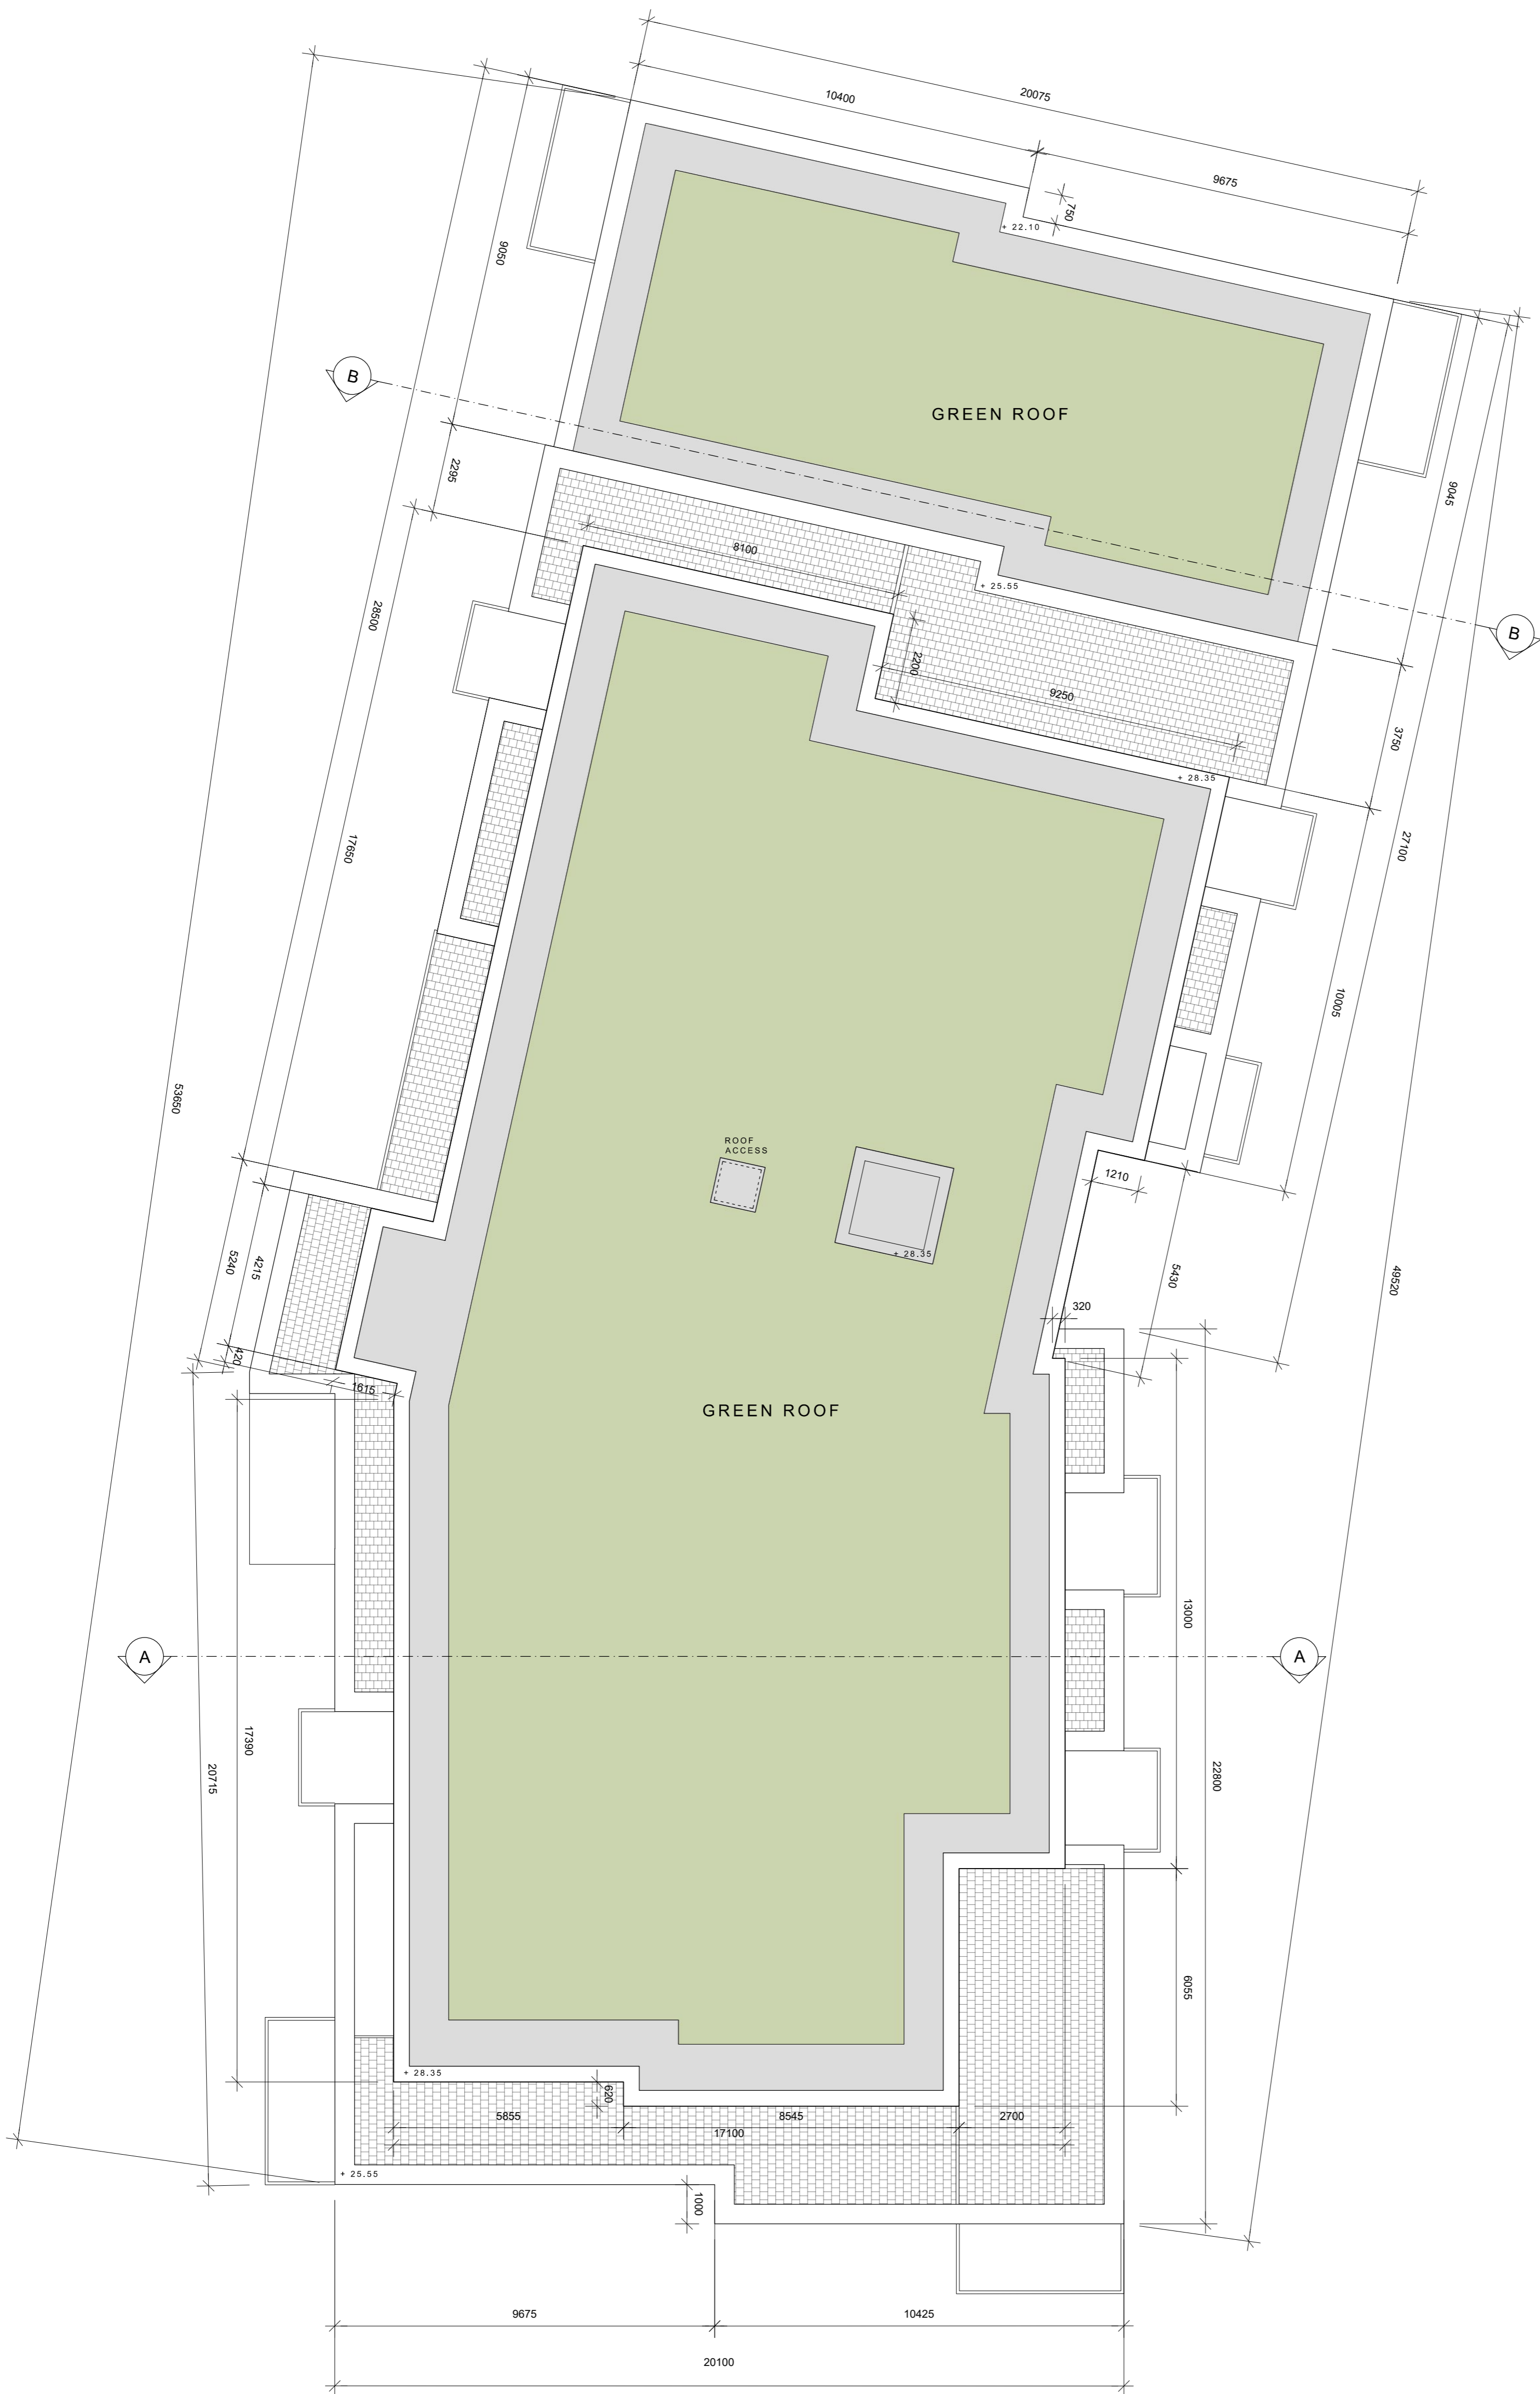

BLOCK 1 ROOF PLAN
 SCALE: 1:100

revisions	date	ins.
description		
Auburn The Backfield Apartment Block 1 Roof Plan		
job	scale 1:100 A1	
DEVELOPMENT AT AUBURN, MALAHIDE	date Mar' 2021	
client	drawn MG	
KINWEST LIMITED	checked	
issue		
AUBURN SHD PLANNING		
CONROY CROWE KELLY ARCHITECTS 65 MERRION SQUARE DUBLIN 2		
PHONE 6613990/1 FAX 6765715 e-mail info@cck.ie		