


- Ⓒ This drawing is copyright.
- 1 Do not scale this drawing.
- 2 Errors and omissions to be immediately notified to Architect.
- 3 All dimensions to be checked on site.
- 4 To be read with relevant Engineers drawings.

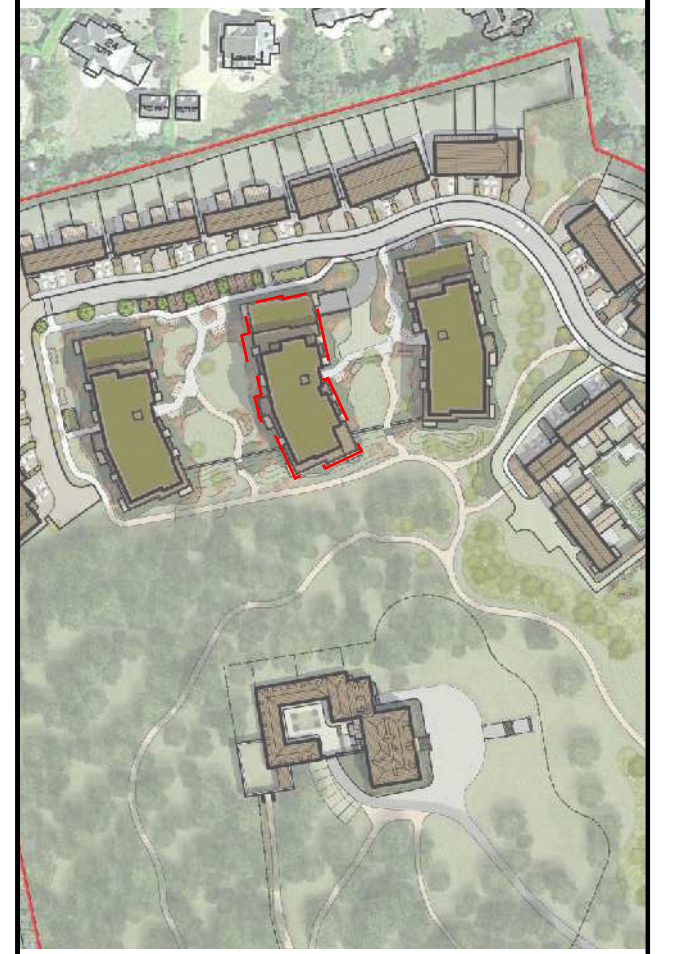

KEY PLAN

INDICATING POSITION OF APARTMENT BLOCK 2
NOT TO SCALE



BLOCK 2 FIRST FLOOR PLAN
SCALE: 1:100

revisions description date ins.

description	drawing no. 1902 P 321	date	ins.
Auburn The Backfield Apartment Block 2 First Floor Plan	info@auburnshd.planning.apartments		
job	scale 1:100 A1	date	Mar '21
DEVELOPMENT AT AUBURN, MALAHIDE	drawn MG	checked	
client	KINWEST LIMITED		
issue	AUBURN SHD PLANNING		
CONROY CROWE KELLY ARCHITECTS 65 MERRION SQUARE DUBLIN 2 PHONE 6613990/1 FAX 6765715 e-mail info@cck.ie			