


- 1 This drawing is copyright.
- 2 Do not scale this drawing.
- 3 Errors and omissions to be immediately notified to Architect.
- 4 All dimensions to be checked on site.
- 5 To be read with relevant Engineers drawings.

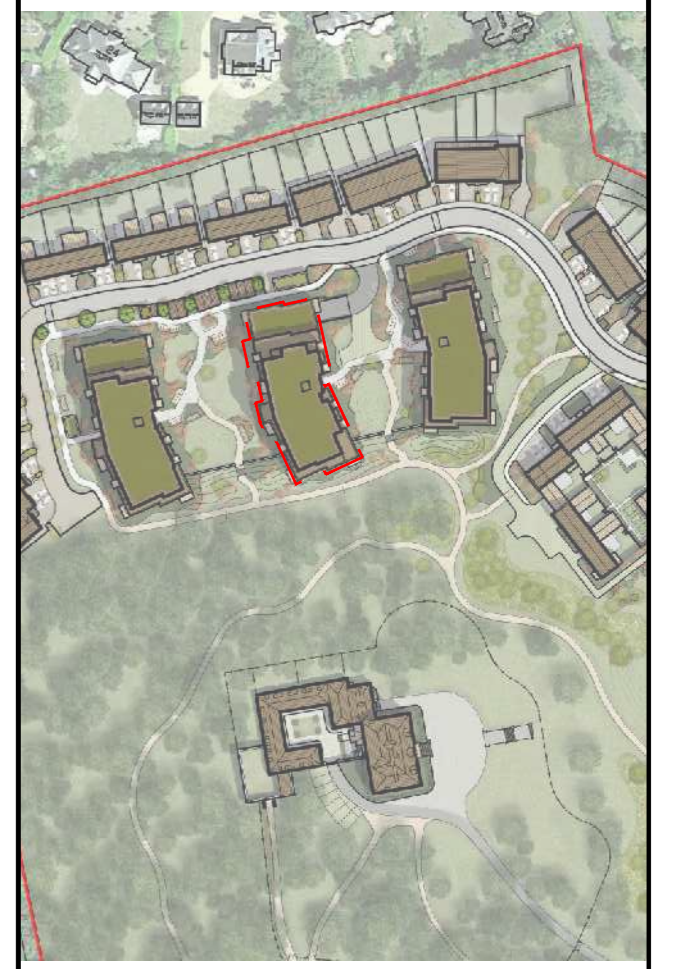

KEY PLAN

INDICATING POSITION OF APARTMENT
BLOCK 2
NOT TO SCALE



BLOCK 2 SECOND FLOOR PLAN
SCALE: 1:100

revisions date ins.

description	drawing no.	1902 P 322
	client ref.	INFO@AUBURN-PLANNING/APARTMENTS
job	development	Auburn
	location	The Backfield
	description	Apartment Block 2
	type	Second Floor Plan
client	scale	1:100 A1
	date	Mar' 2021
	drawn	MG
	checked	
client		
KINWEST LIMITED		
issue		
AUBURN SHD PLANNING		

CONROY CROWE KELLY ARCHITECTS
65 MERRION SQUARE
DUBLIN 2
PHONE 6613990/1 FAX 6765715
e-mail info@cck.ie