


- © This drawing is copyright.
- 1 Do not scale this drawing.
- 2 Errors and omissions to be immediately notified to Architect.
- 3 All dimensions to be checked on site.
- 4 To be read with relevant Engineers drawings.

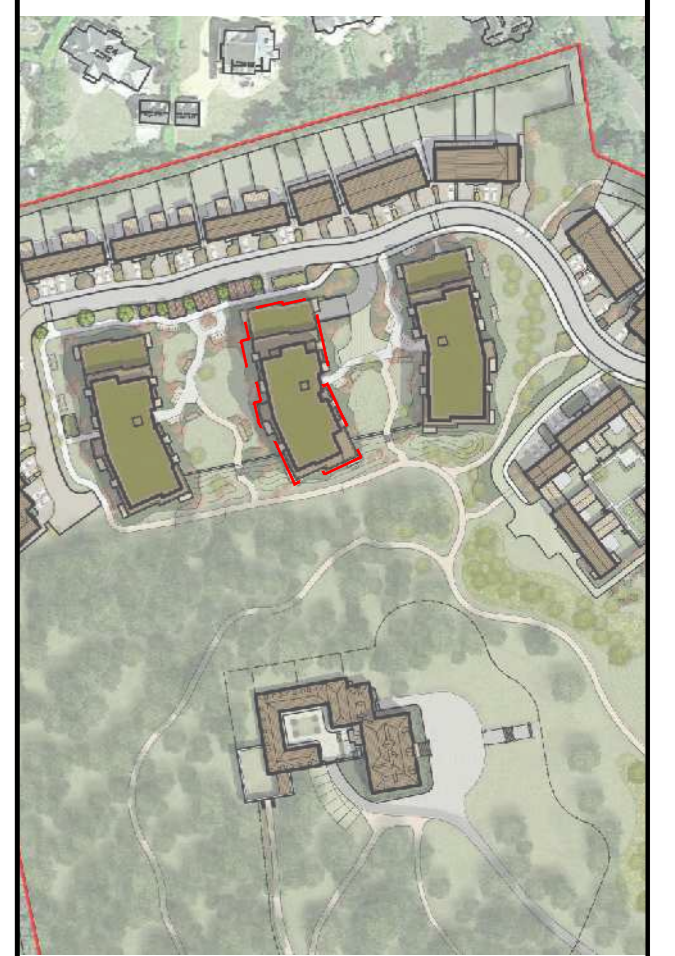

KEY PLAN
INDICATING POSITION OF APARTMENT BLOCK 2
NOT TO SCALE



BLOCK 2 FIFTH FLOOR PLAN
SCALE: 1:100

revisions	date	ins.
description		
Auburn The Backfield Apartment Block 2 Fifth Floor Plan		drawing no. 1902 P 325 <small>INFO@AUBURN.SHD.PLANNING/APARTMENTS</small>
job		scale 1:100 A1 date Mar' 2021 drawn MG checked
client		
KINWEST LIMITED		
issue		
AUBURN SHD PLANNING		
CONROY CROWE KELLY ARCHITECTS 65 MERRION SQUARE DUBLIN 2 PHONE 6613990/1 FAX 6765715 e-mail info@cck.ie		