


- © This drawing is copyright.
- 1 Do not scale this drawing.
- 2 Errors and omissions to be immediately notified to Architect.
- 3 All dimensions to be checked on site.
- 4 To be read with relevant Engineers drawings.

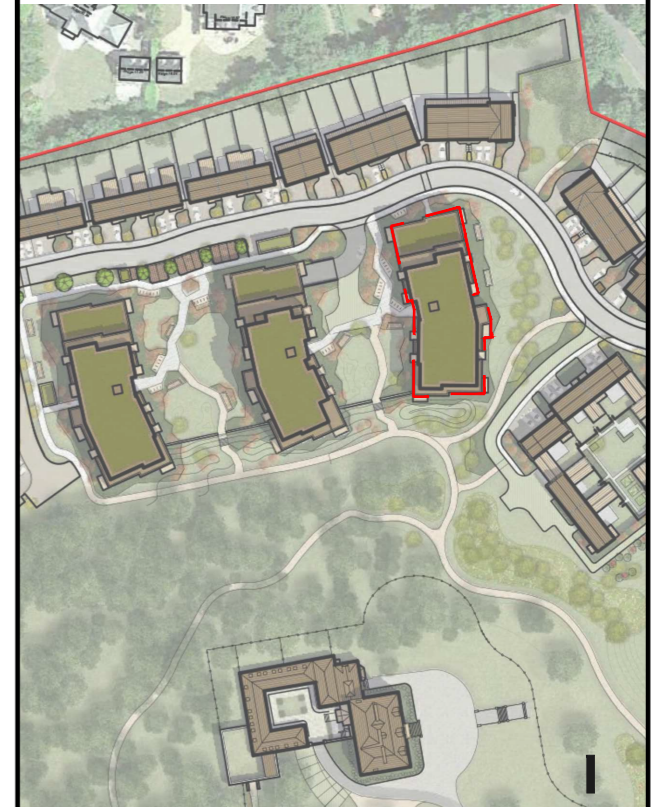

KEY PLAN
 INDICATING POSITION OF APARTMENT
 BLOCK 3
 NOT TO SCALE



BLOCK 3 FOURTH FLOOR PLAN
 SCALE: 1:100

| revisions | date | ins |
|--|-----------|-------|
| description | | |
| Auburn The Backfield Apartment Block 3 Fourth Floor Plan | | |
| job | scale | revn. |
| DEVELOPMENT AT AUBURN, MALAHIDE | 1:100 A1 | |
| client | date | drawn |
| KINWEST LIMITED | Mar' 2021 | MG |
| issue | checked | |
| AUBURN SHD PLANNING | | |
| CONROY CROWE KELLY ARCHITECTS 65 MERRION SQUARE DUBLIN 2 PHONE 6613990/1 FAX 6765715 e-mail info@cck.ie | | |