




BLOCK 6 GROUND FLOOR PLAN
 SCALE: 1:100
 SEE THE BIG SPACE LANDSCAPE ARCHITECTS' DRAWINGS FOR DETAIL OF LANDSCAPE TREATMENT

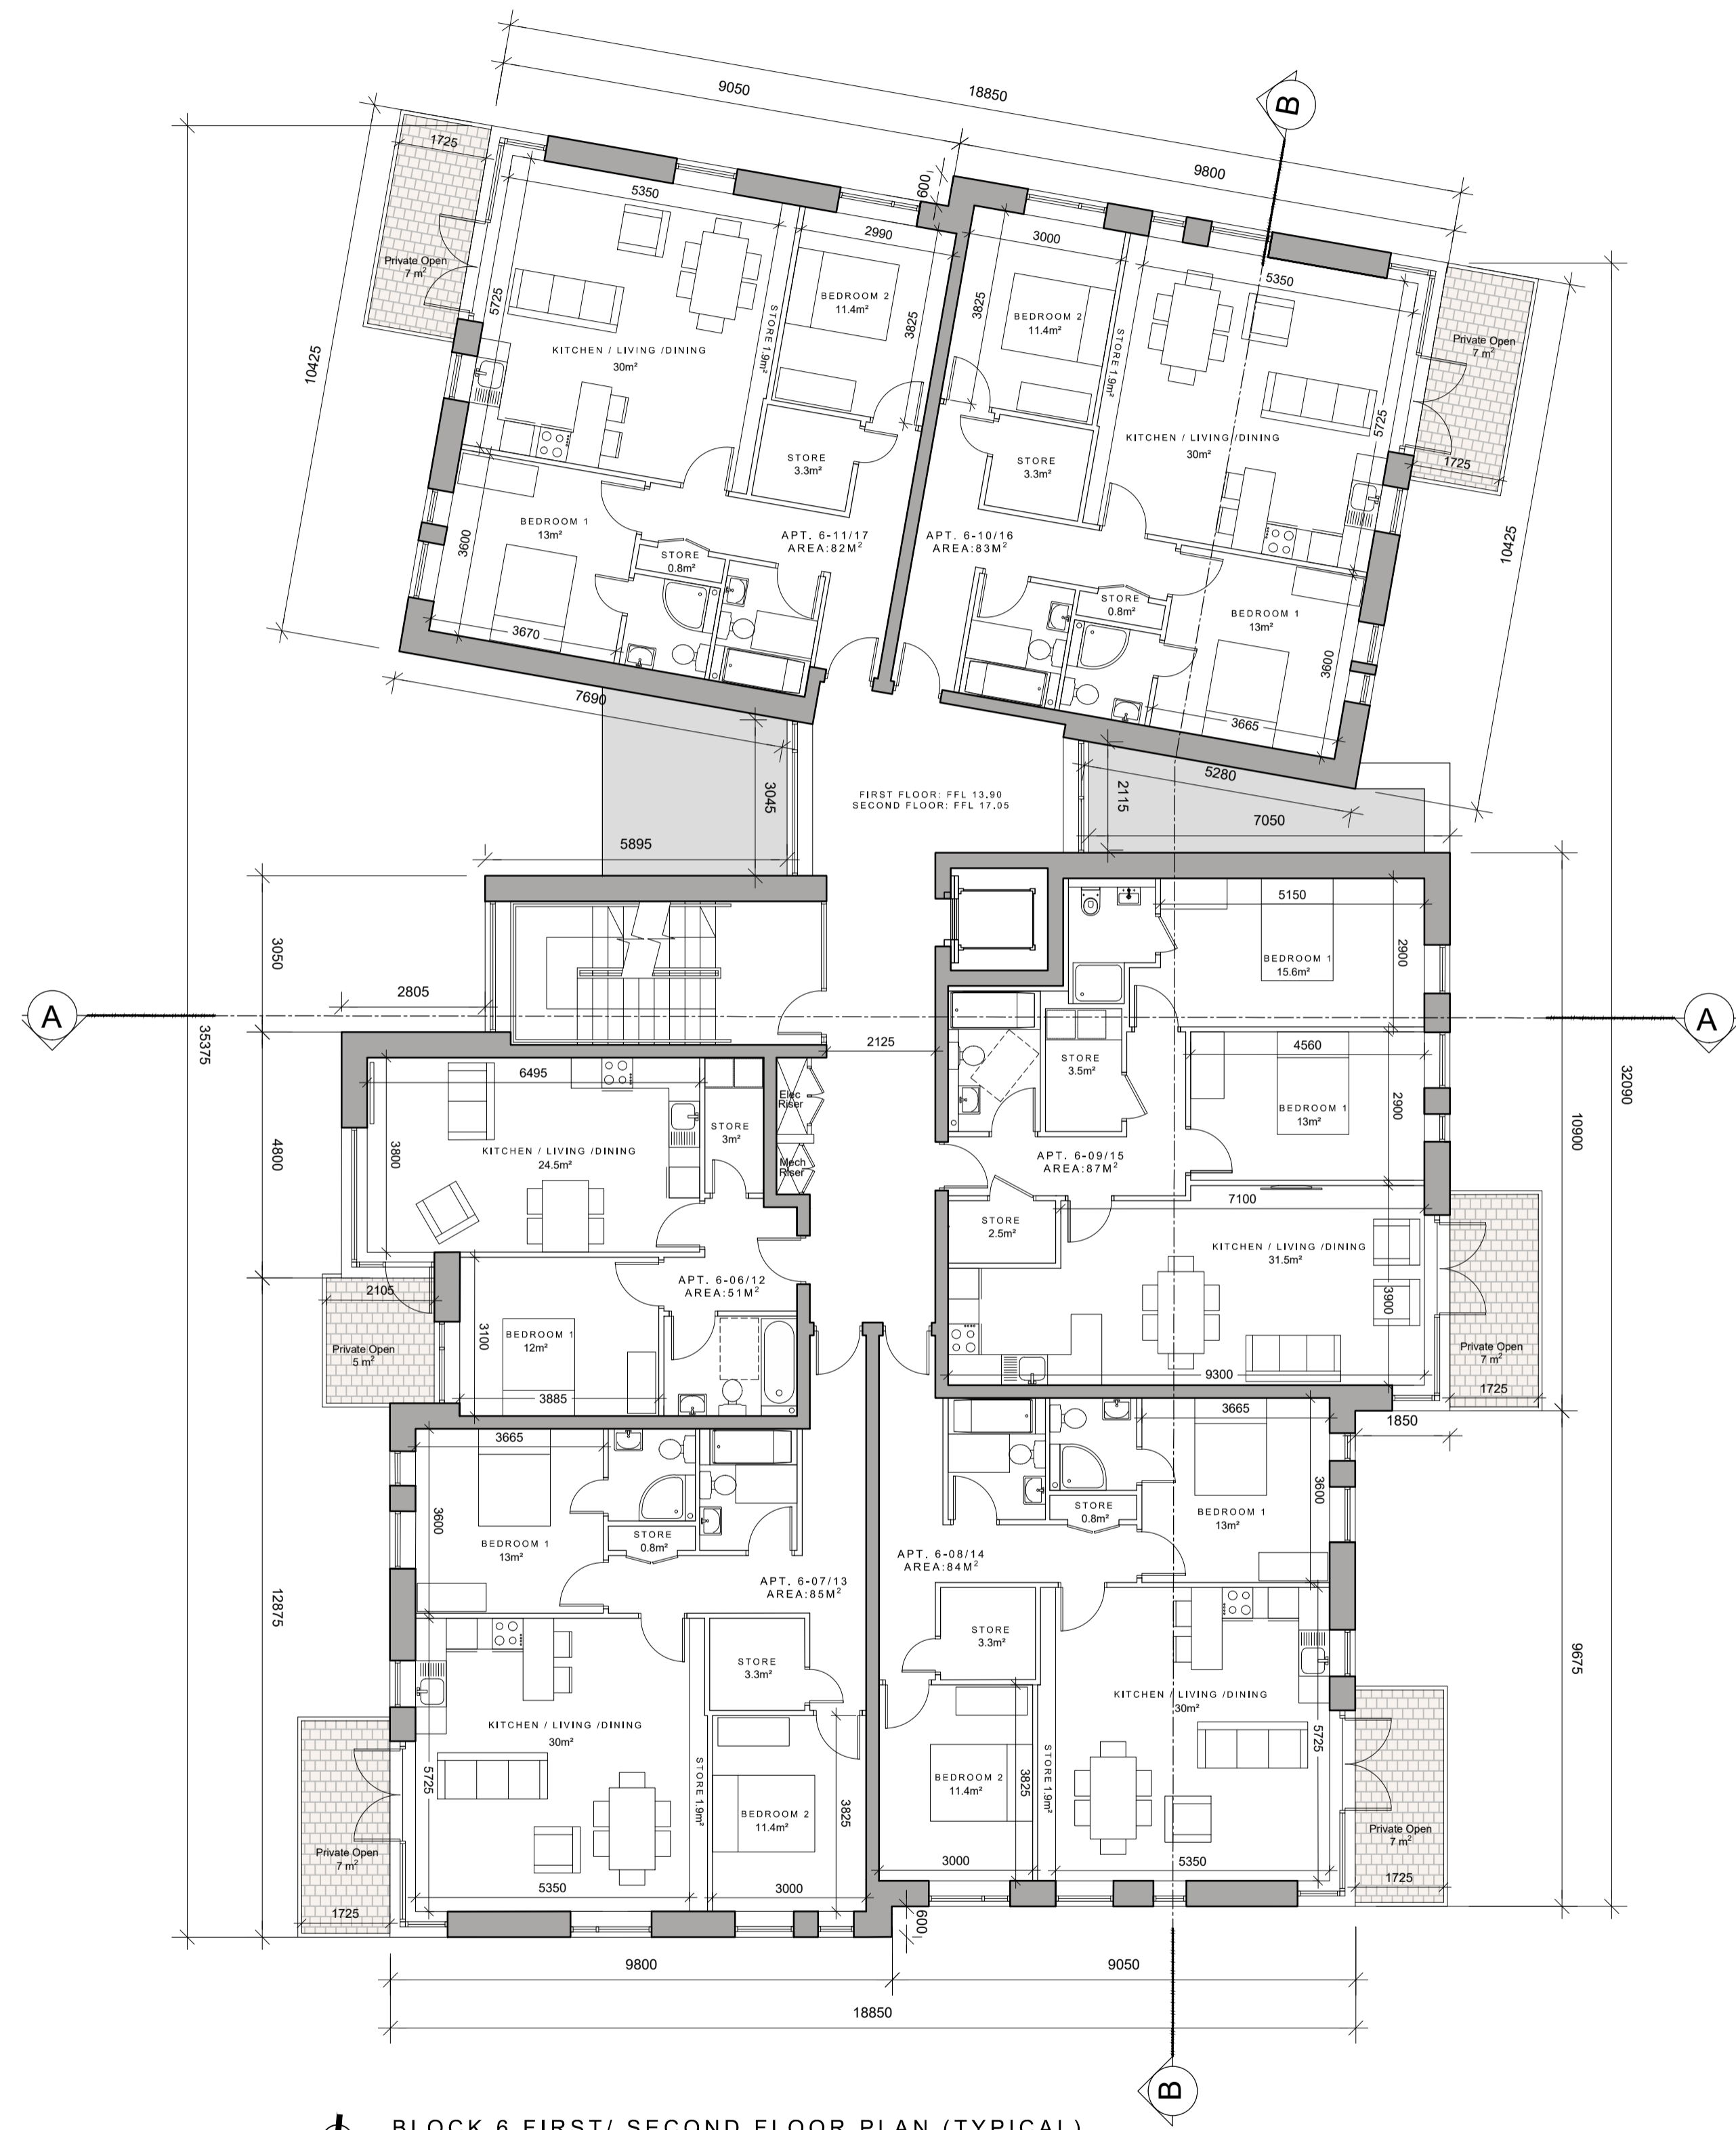

BLOCK 6 FIRST/ SECOND FLOOR PLAN (TYPICAL)
 SCALE: 1:100

- © This drawing is copyright.
- 1 Do not scale this drawing.
- 2 Errors and omissions to be immediately notified to Architect.
- 3 All dimensions to be checked on site.
- 4 To be read with relevant Engineers drawings.



KEY PLAN
 INDICATING POSITION OF APARTMENT BLOCK 6
 NOT TO SCALE

revisions	date	ins	drawing no.
			1902 P 360
description			client ref.: 1862/AUBURN/SHD-PLANNING/APARTMENTS
Auburn Streamstown			event.
Apartment Block 6 Ground & First/Second Floor Plans			scale
job			1:100 A1
DEVELOPMENT AT AUBURN, MALAHIDE			date
			Mar 2021
			drawn
			MG
			checked
			MC
client			
KINWEST LIMITED			
issue			
AUBURN SHD PLANNING			
CONROY CROWE KELLY ARCHITECTS			
65 MERRION SQUARE DUBLIN 2			
PHONE 6613990/1 FAX 6765715			
E-MAIL info@cck.ie			