



- © This drawing is copyright.
- 1 Do not scale this drawing.
- 2 Errors and omissions to be immediately notified to Architect.
- 3 All dimensions to be checked on site.
- 4 To be read with relevant Engineers drawings.



KEY PLAN
INDICATING POSITION OF APARTMENT
BLOCK 6
NOT TO SCALE

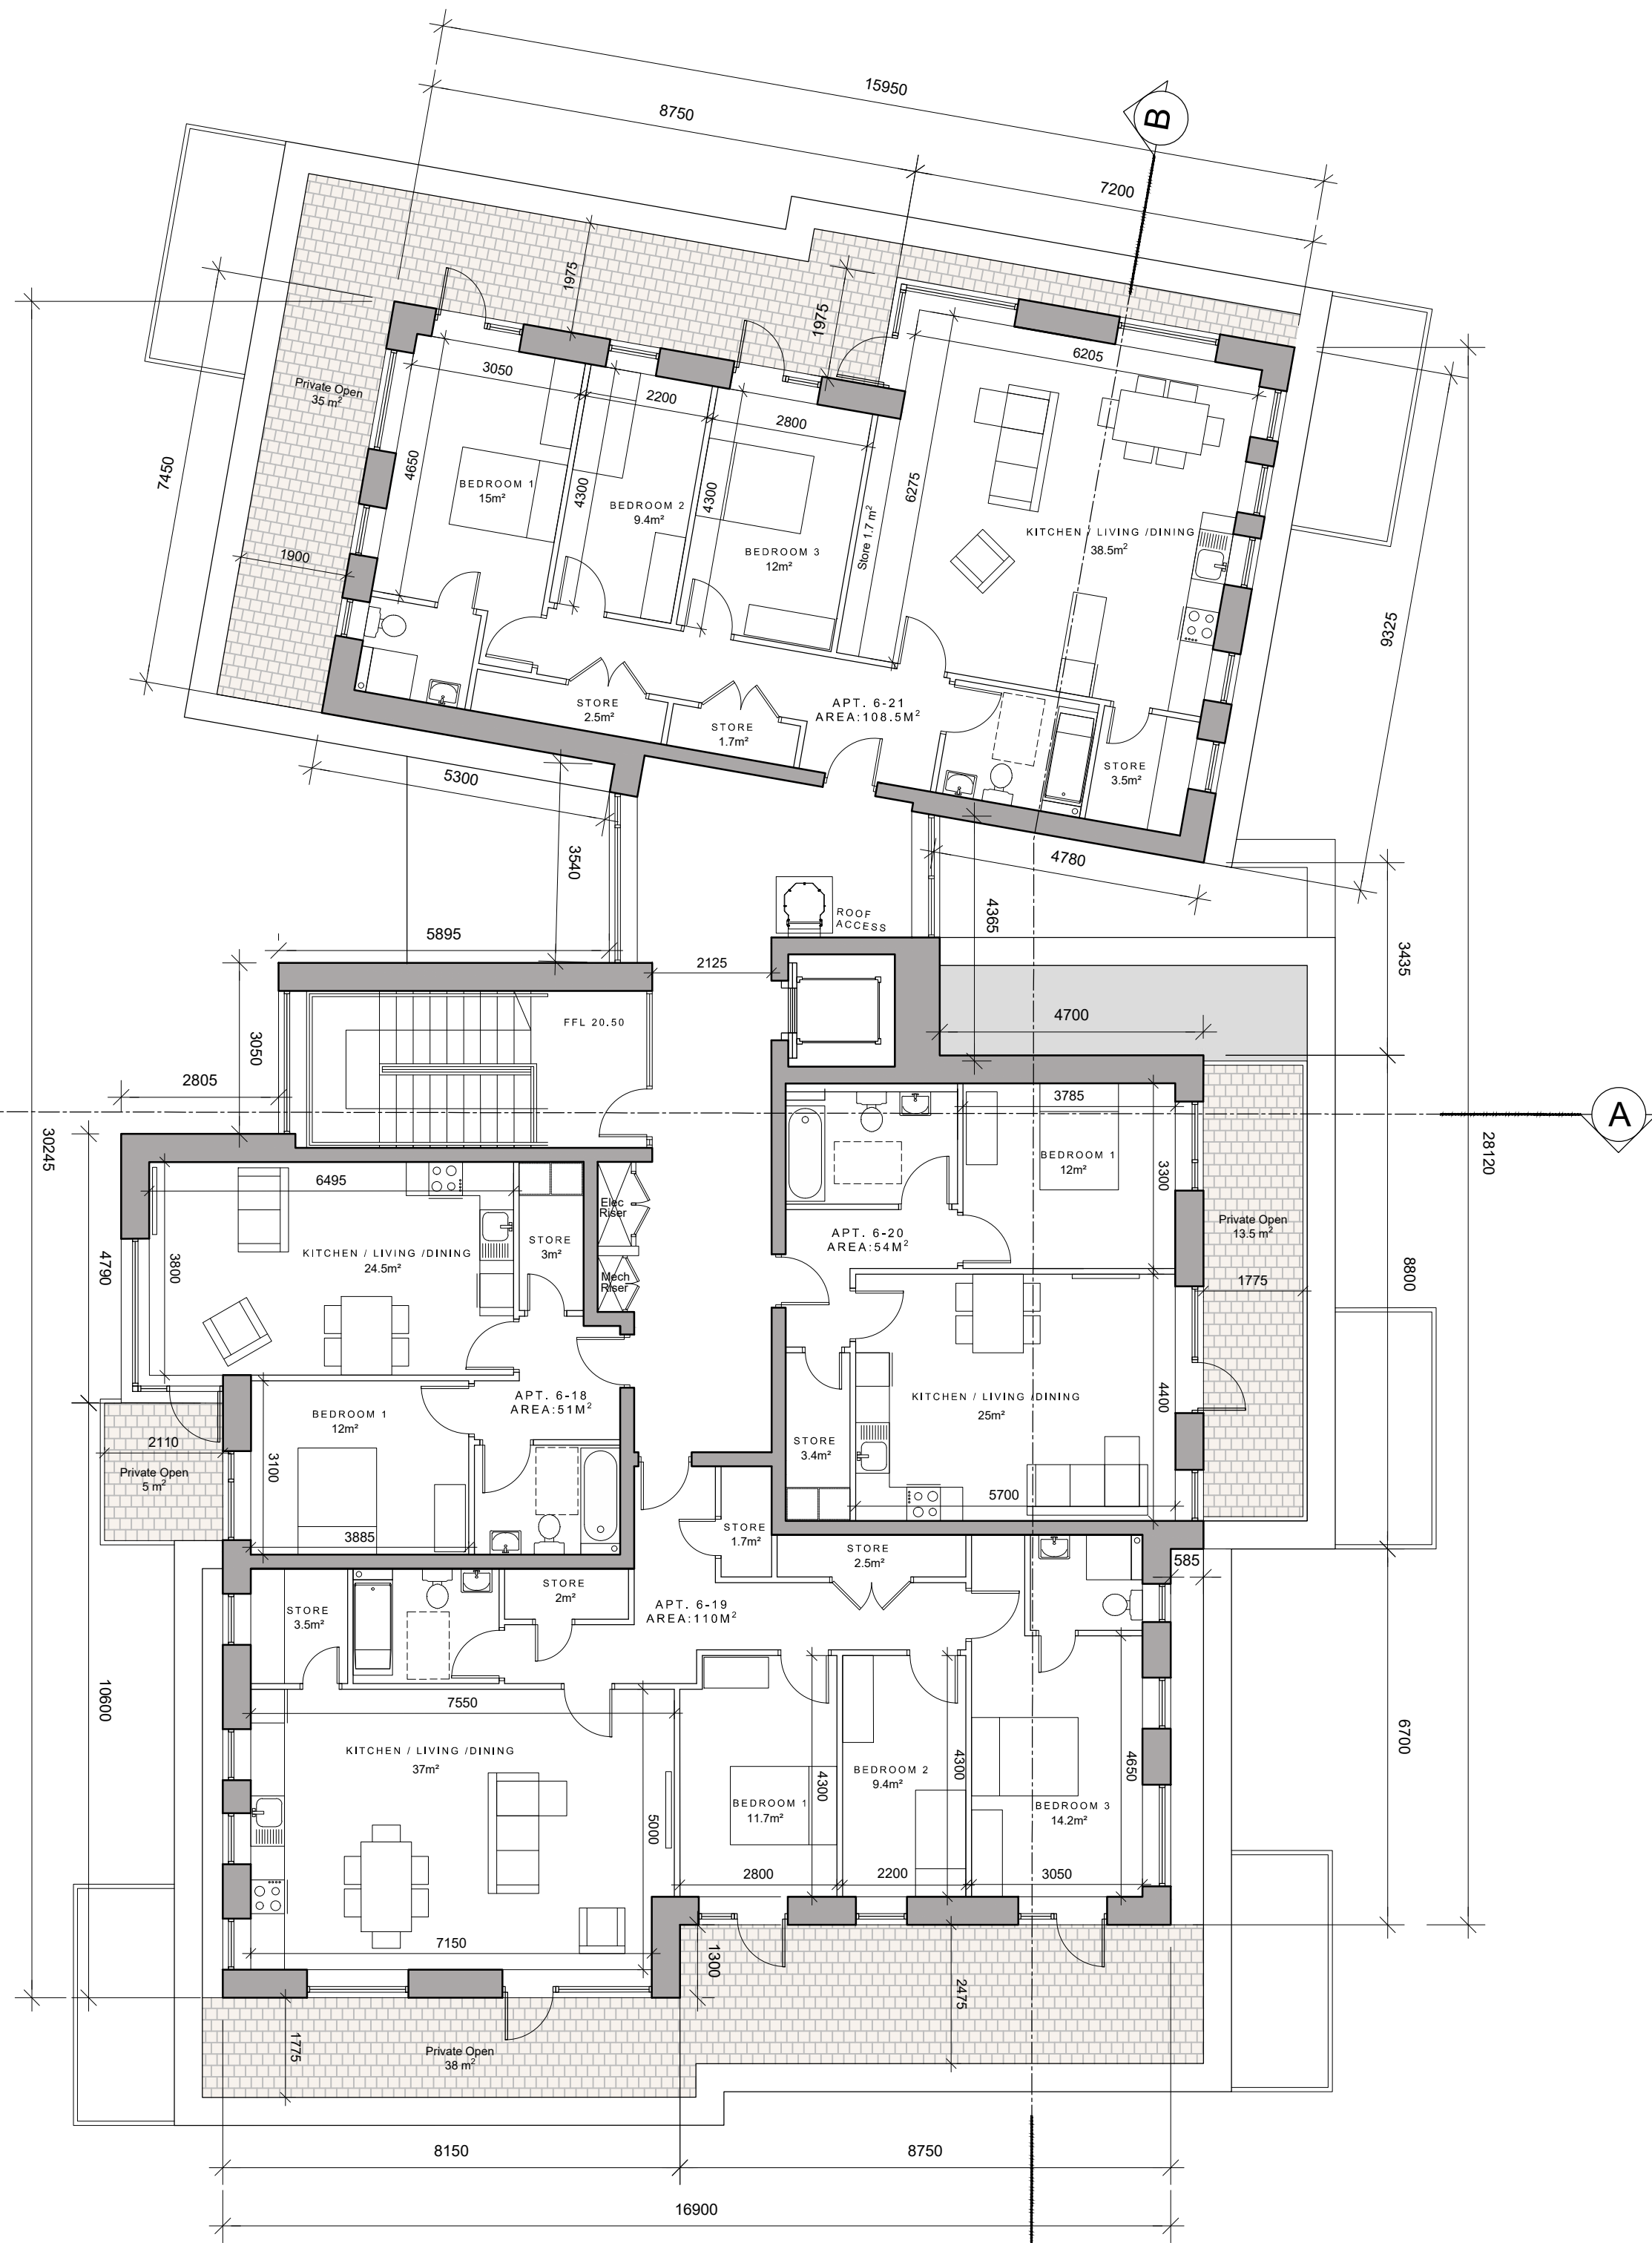

BLOCK 6 THIRD FLOOR PLAN
SCALE: 1:100

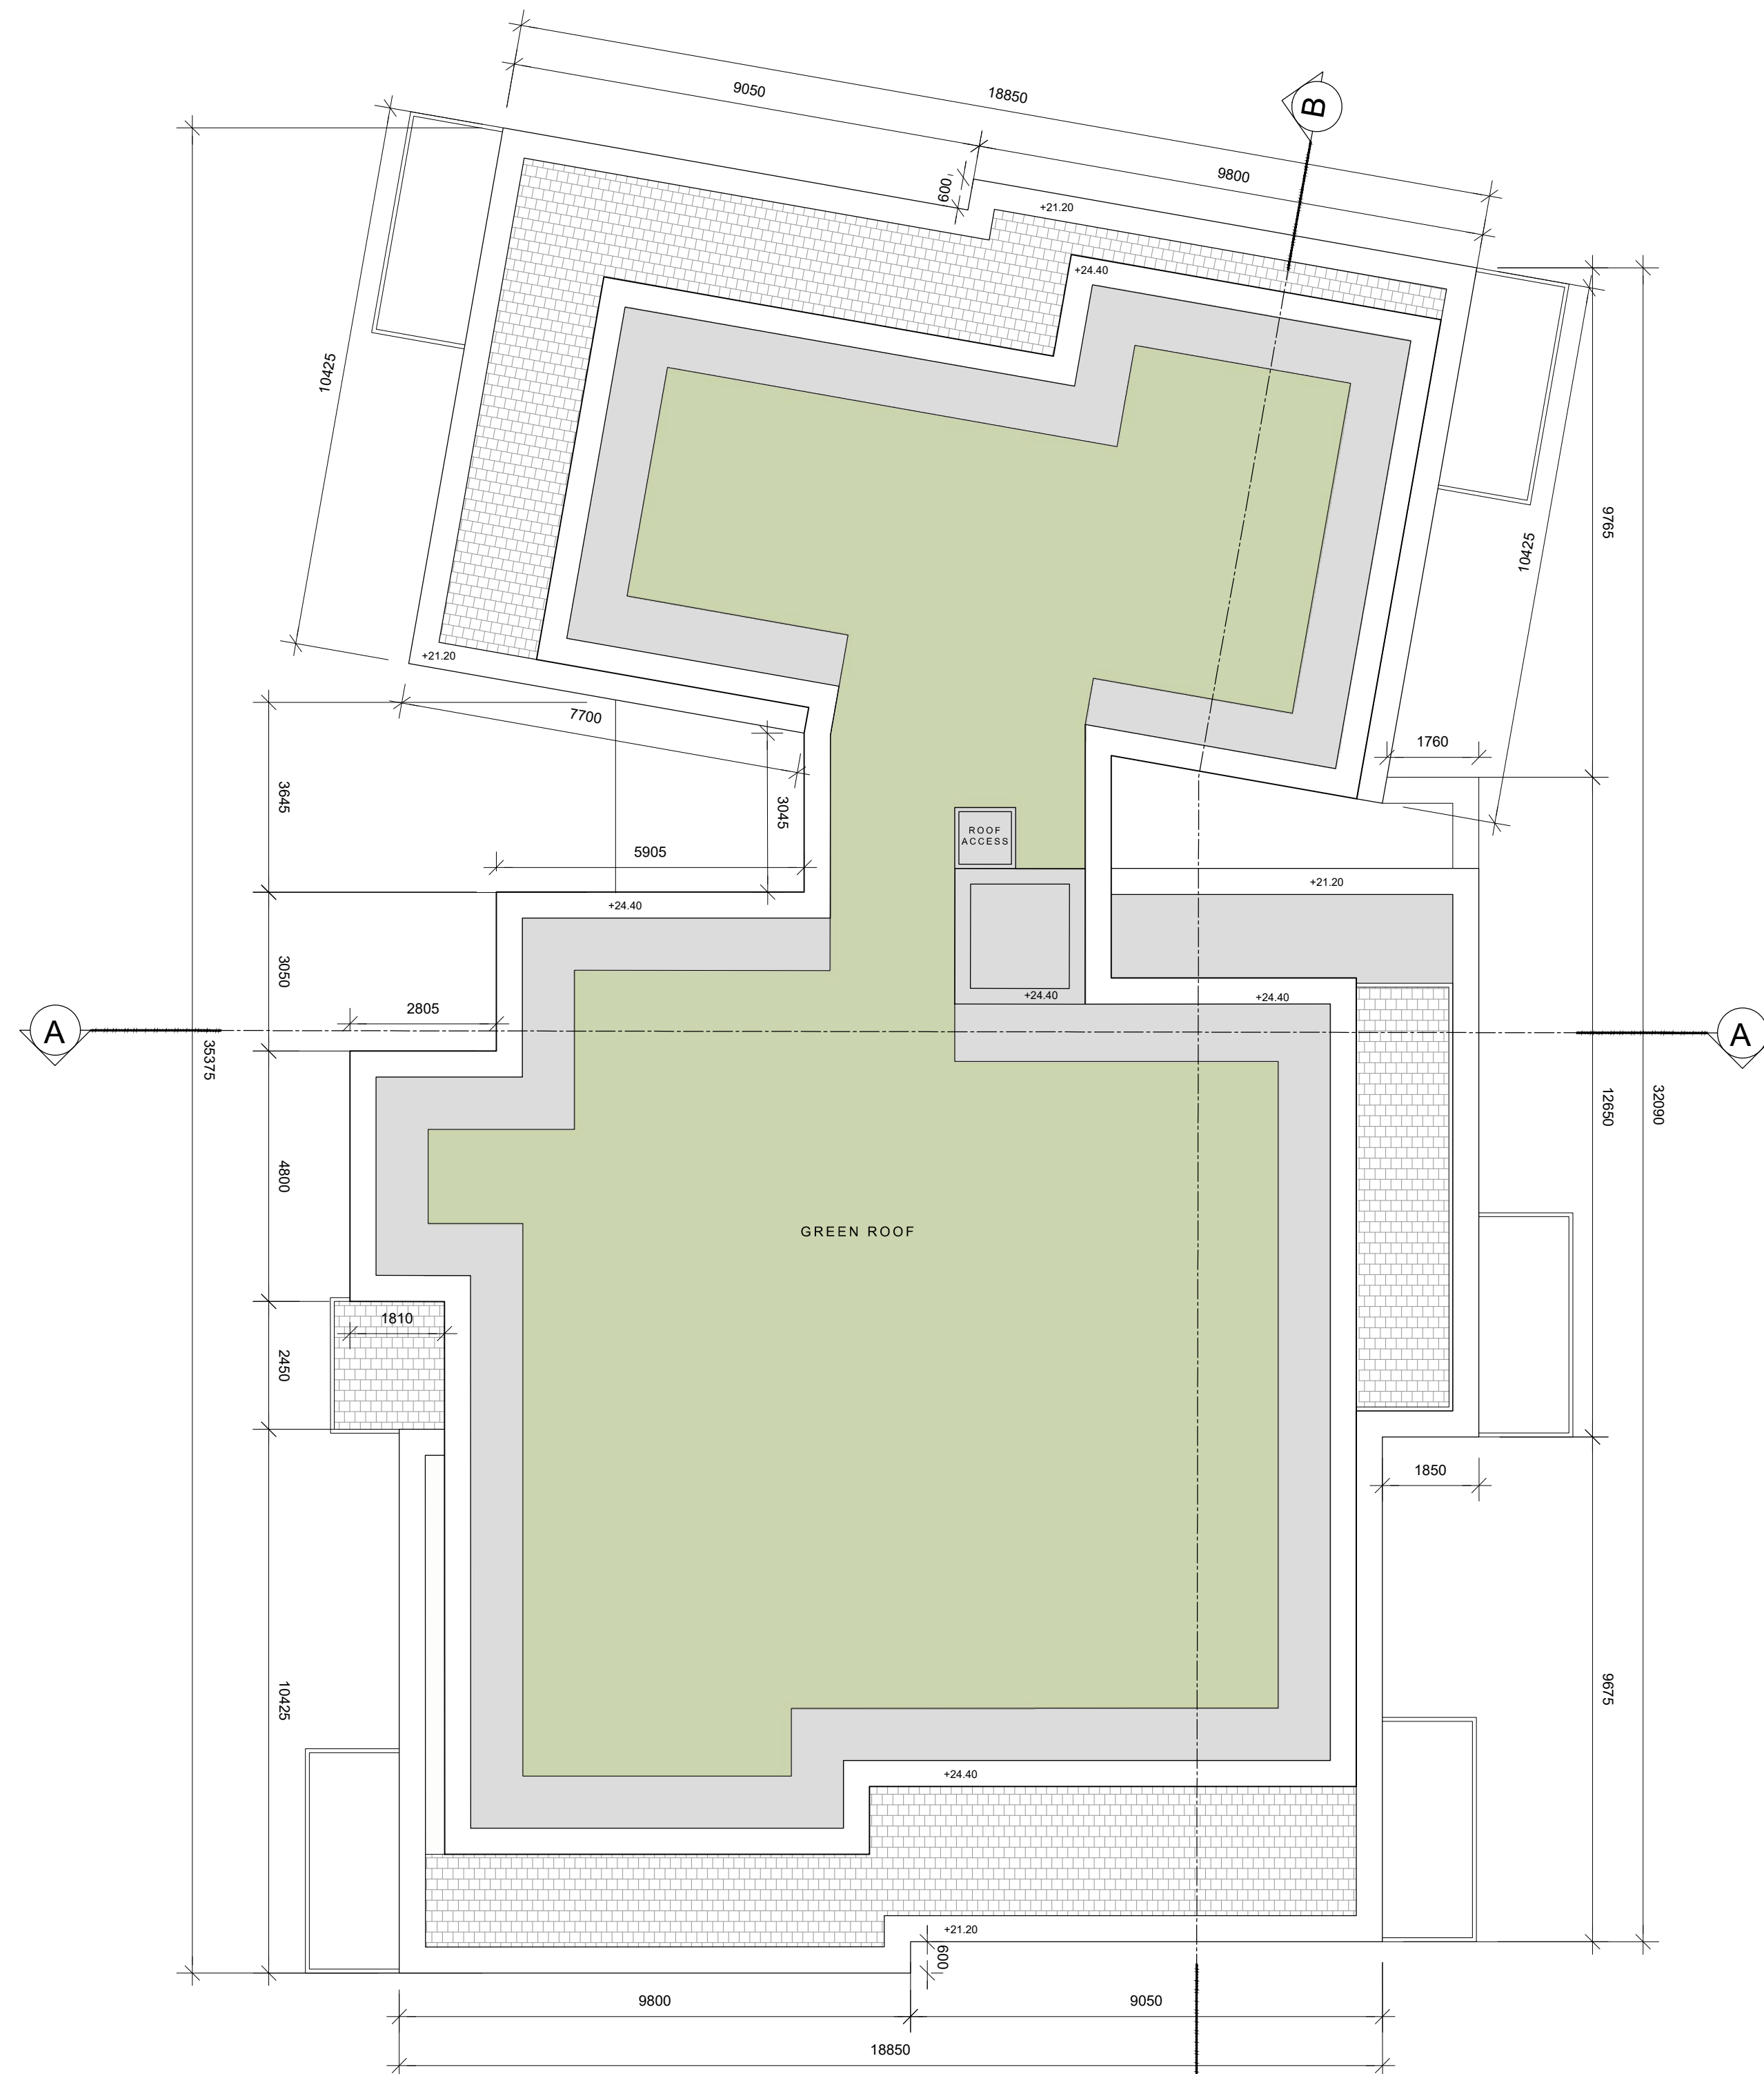

BLOCK 6 ROOF PLAN
SCALE: 1:100

revisions date inls

description	date	inls
Auburn Streamstown		
Apartment Block 6		
Third Floor Plan & Roof Plan		

job	scale
DEVELOPMENT AT, AUBURN, MALAHIDE	1:100 A1
client	date
KINWEST LIMITED	Mar 2021
issue	drawn
AUBURN SHD PLANNING	MG
	checked
	MC

CONROY CROWE KELLY ARCHITECTS
65 MERRION SQUARE
DUBLIN 2

PHONE 66139901 FAX 6765715
E-MAIL info@ceck.ie