





BLOCK 7 GROUND FLOOR PLAN
SCALE: 1:100
SEE THE BIG SPACE LANDSCAPE ARCHITECTS DRAWINGS FOR DETAIL OF LANDSCAPE TREATMENT

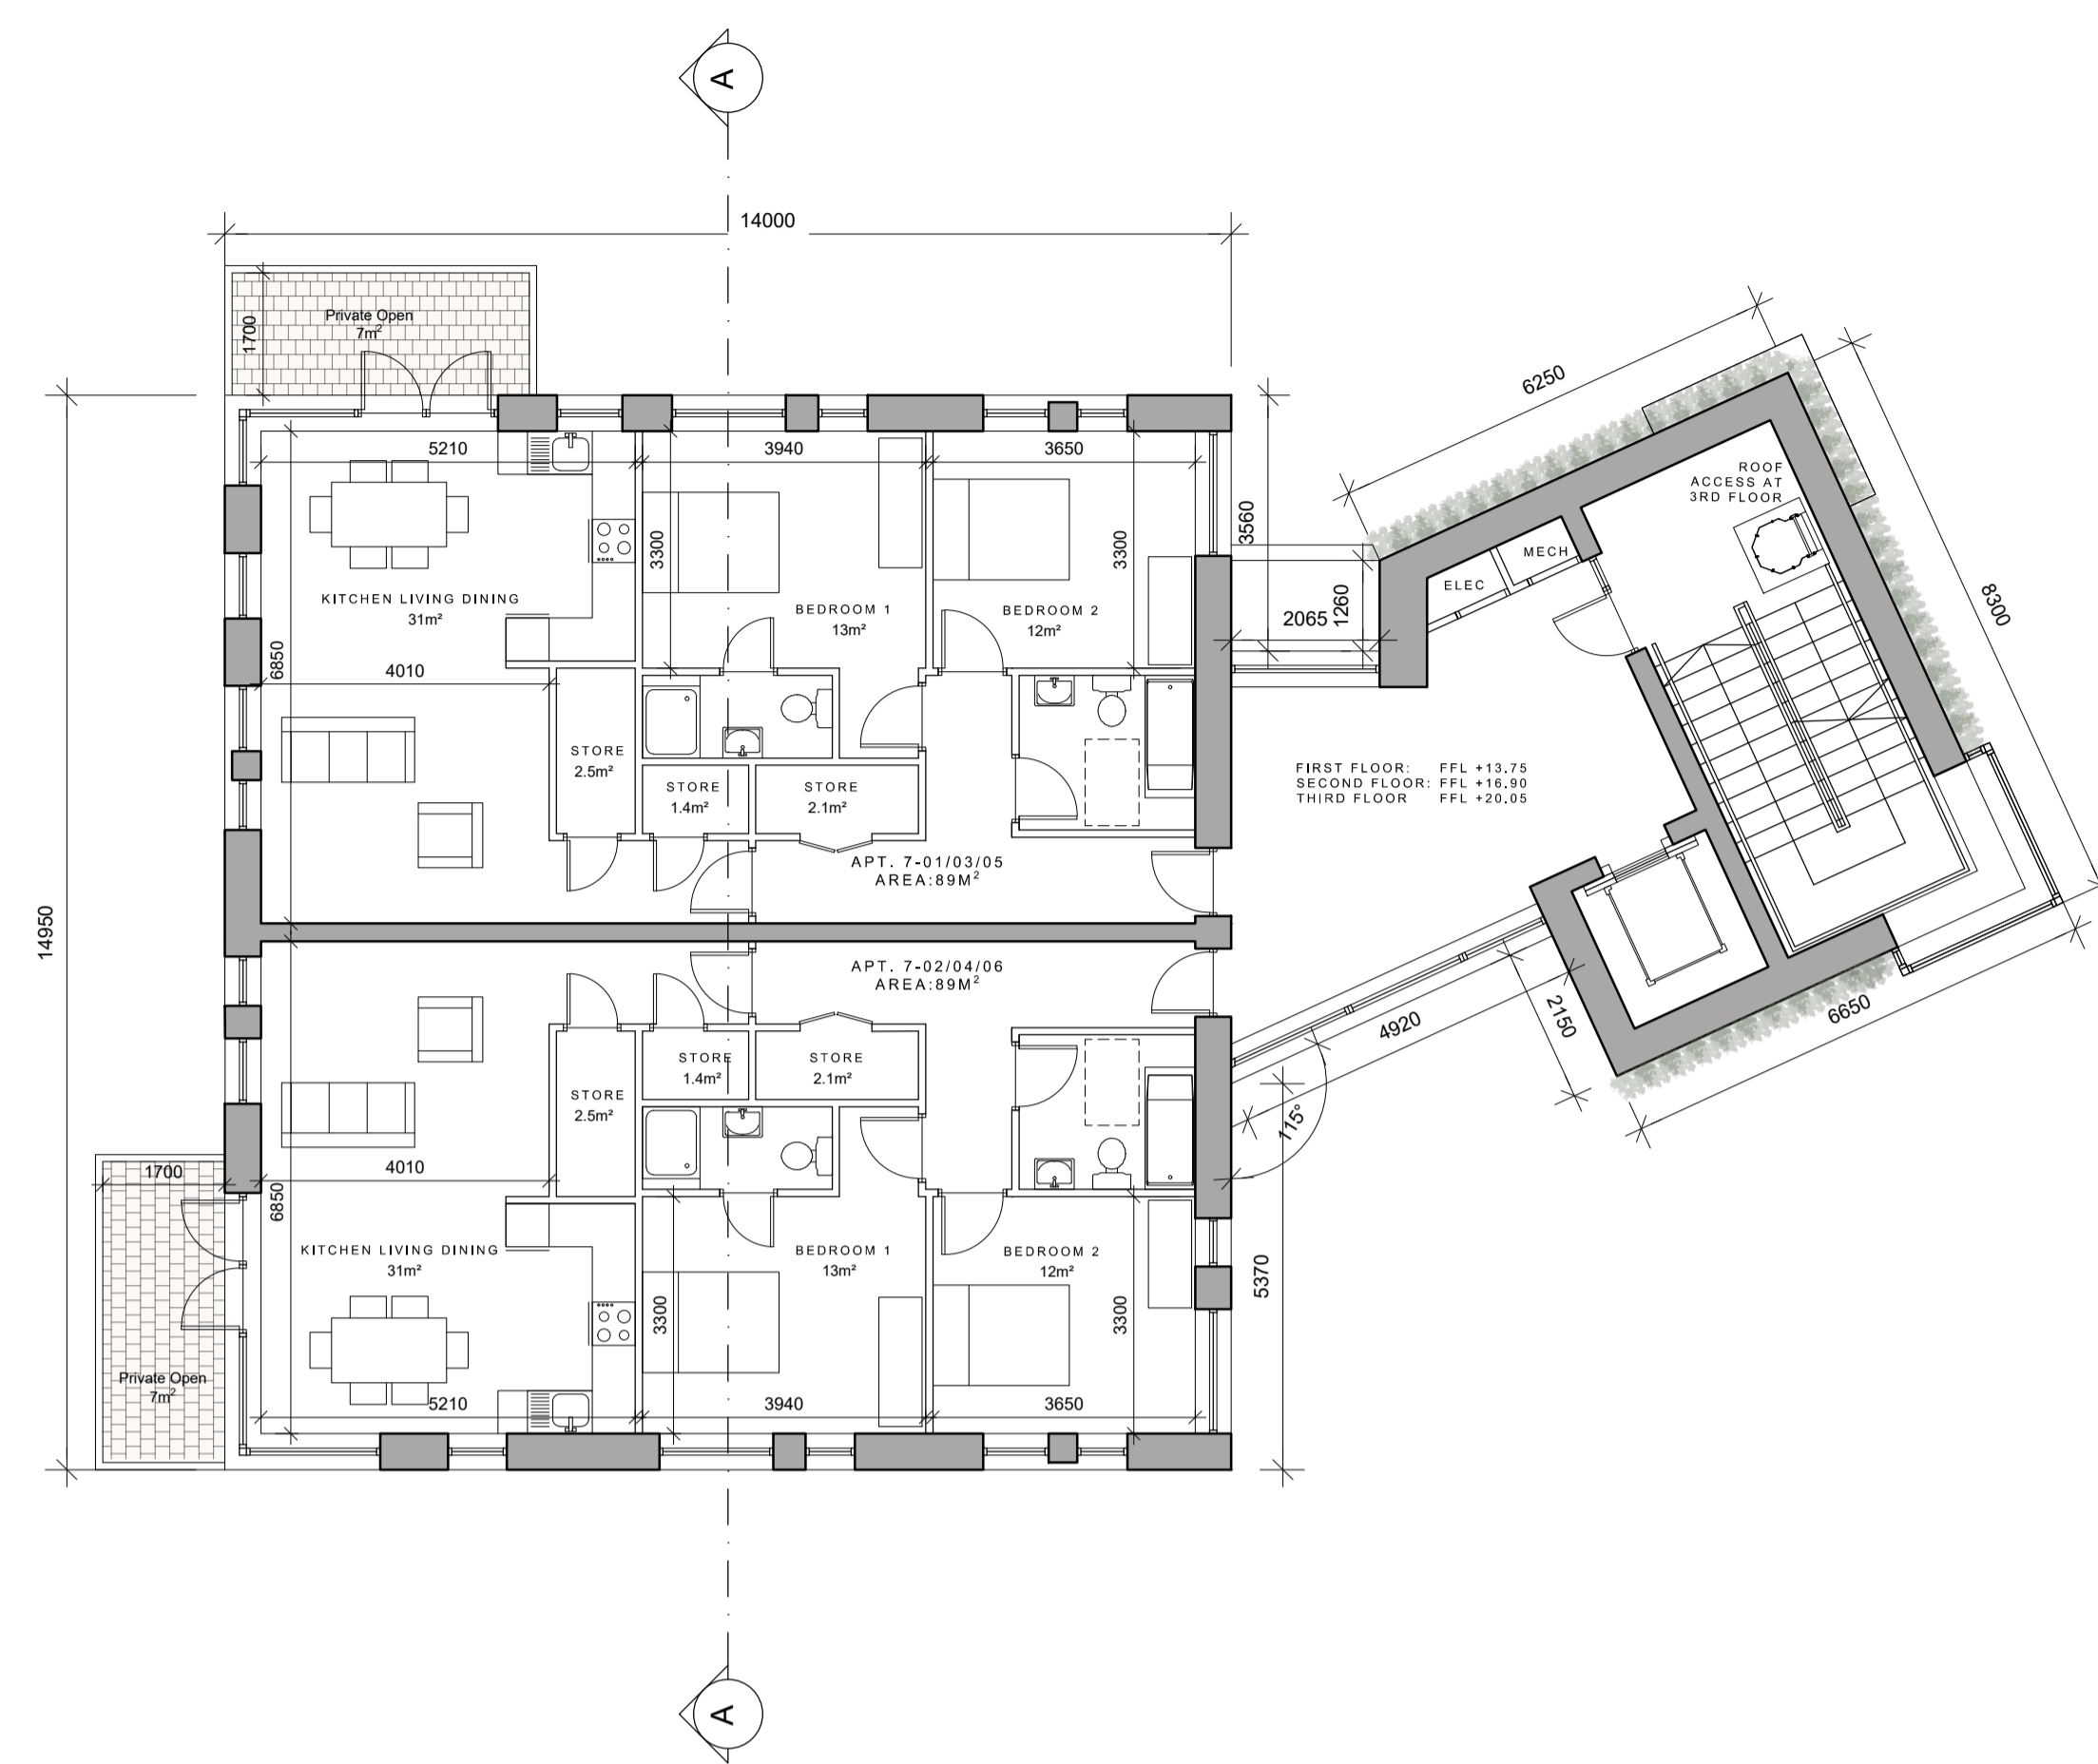

BLOCK 7 TYPICAL UPPER FLOOR PLAN
SCALE: 1:100




BLOCK 7 NORTH FACING ELEVATION
SCALE: 1:100

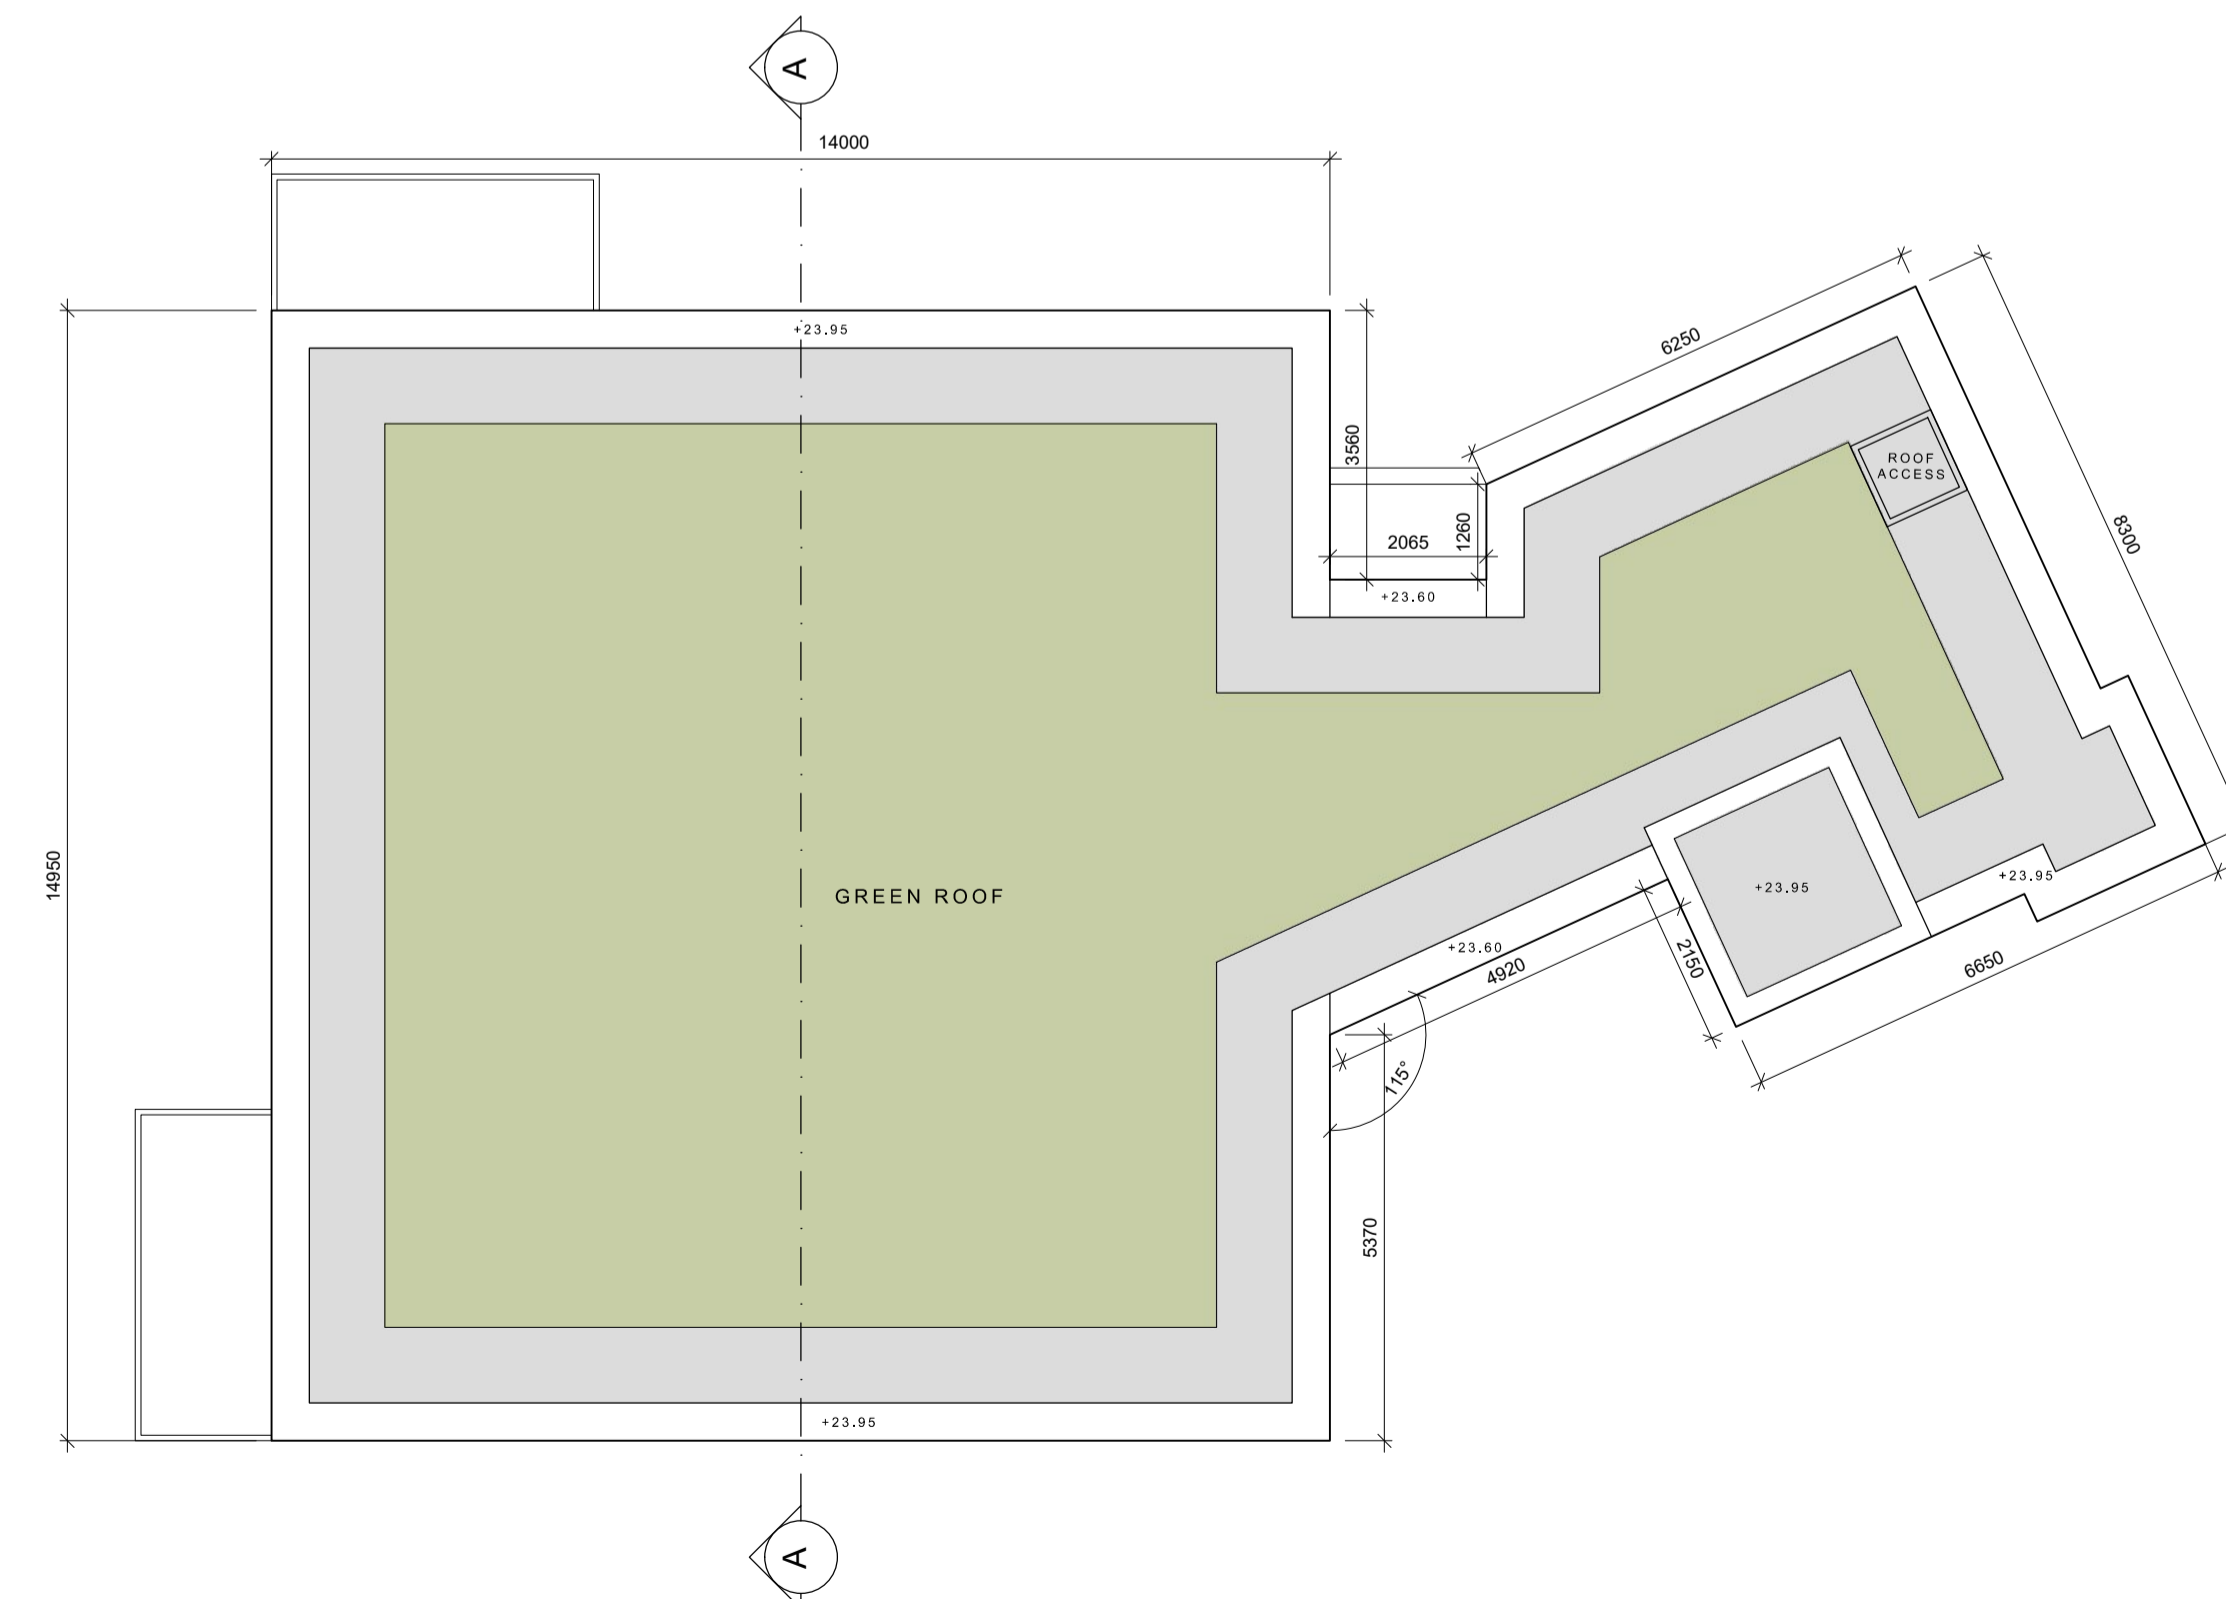

BLOCK 7 ROOF PLAN
SCALE: 1:100

- © This drawing is copyright.
- 1 Do not scale this drawing.
 - 2 Errors and omissions to be immediately notified to Architect.
 - 3 All dimensions to be checked on site.
 - 4 To be read with relevant Engineers drawings.

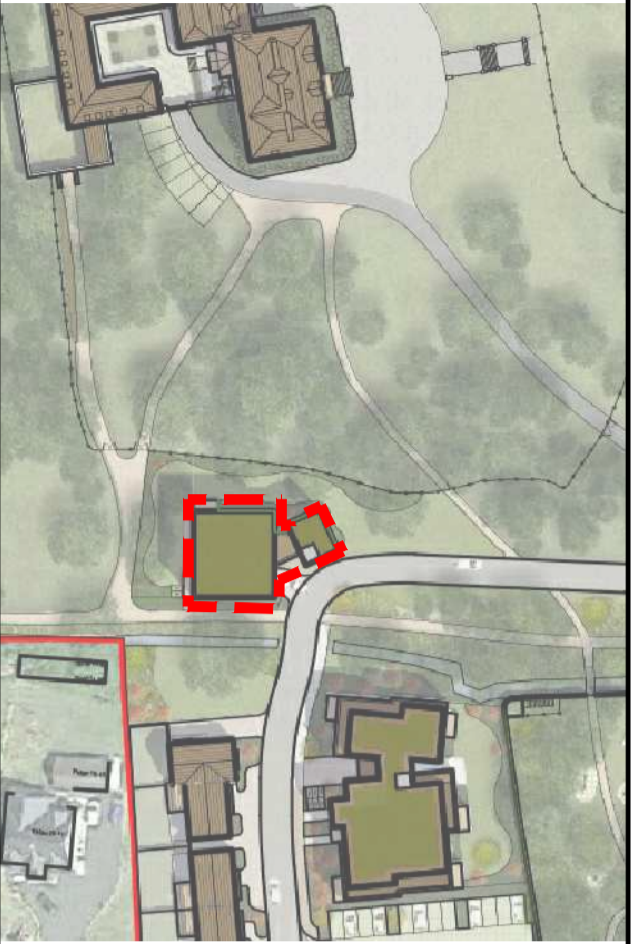

KEY PLAN
INDICATING POSITION OF APARTMENT
BLOCK 7
NOT TO SCALE

- Notes:
All dimensions in millimetres
- External Finishes:**
- Roof:**
Selected flat roof with parapets to walls. Sedum green roof as indicated.
- Walls:**
Selected facing brick and/or painted/self coloured render
Metal spandrel and glazed system at penthouse
- Windows:**
Window system framed in aluminium, uPVC or similar
- Gutters/downpipes:**
Internal outlets
- Balconies:**
Powder coated steel or similar balustrades to detail;
Glazed balustrade at penthouse as indicated
- Doors:**
Powder coated aluminium or similar door with fanlight and/or sidelight and/or glazed light in leaf
- Foundations:**
Refer to structural engineer's report for further details on structure/foundation design

revisions	date	inls

description	drawing no.
Auburn Streamstown	1902 P 370
Apartment Block 7 Ground & Typical Upper Floor Plan, Roof Plan, North Facing Elevation	TECH.
job	scale
DEVELOPMENT AT AUBURN, MALAHIDE	1:100 A1
client	date
KINWEST LIMITED	Mar 2021
issue	drawn
AUBURN SHD PLANNING	MG
	checked
	MC

client	KINWEST LIMITED
issue	AUBURN SHD PLANNING

CONROY CROWE KELLY ARCHITECTS
65 MERRION SQUARE
DUBLIN 2
PHONE 6613990/1 FAX 6765715
E-MAIL info@cck.ie