



- © This drawing is copyright.
- 1 Do not scale this drawing.
- 2 Errors and omissions to be immediately notified to Architect.
- 3 All dimensions to be checked on site.
- 4 To be read with relevant Engineers drawings.

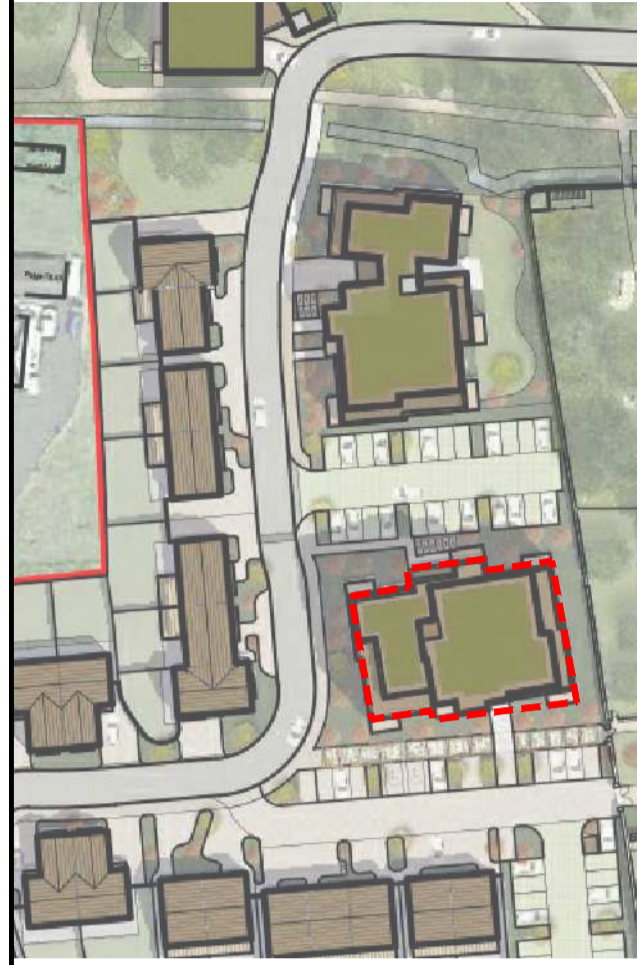

KEY PLAN
INDICATING POSITION OF APARTMENT
BLOCK 6
NOT TO SCALE



BLOCK 8 SECOND FLOOR PLAN
SCALE: 1:100

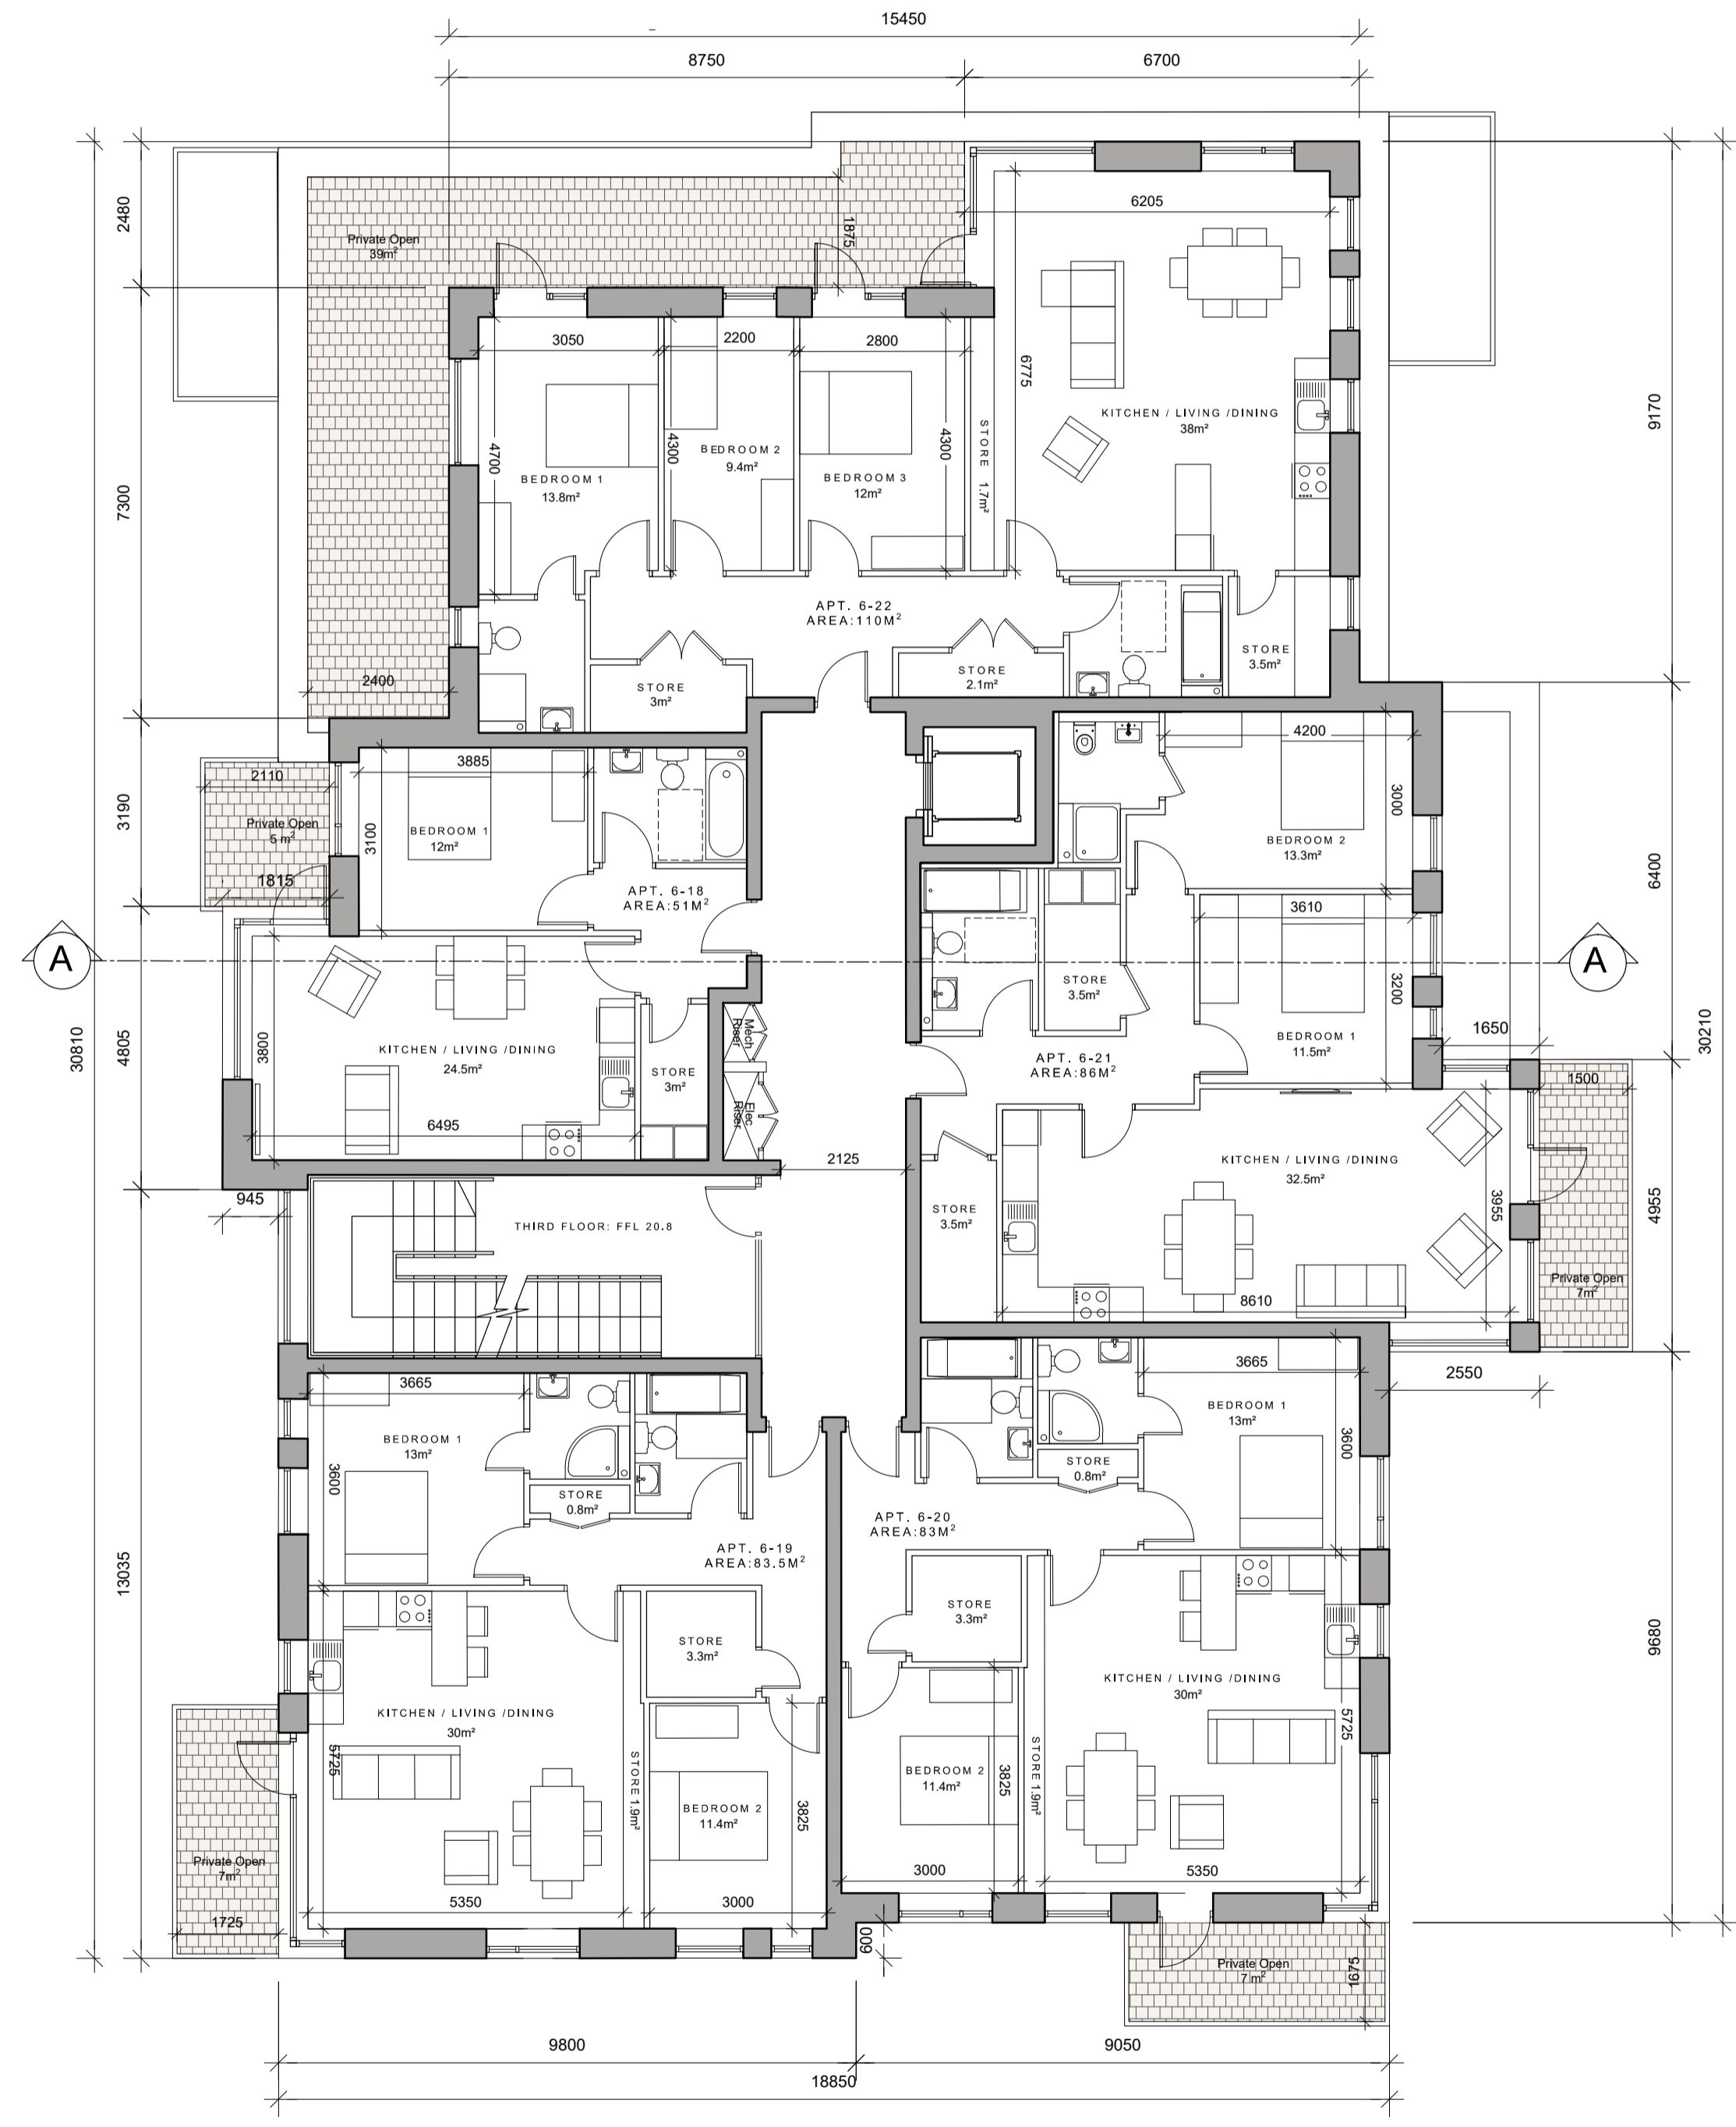

BLOCK 8 THIRD FLOOR PLAN
SCALE: 1:100

revisions date ins

description	date	ins
Auburn Streamstown		
Apartment Block 8		
Second & Third Floor Plans		

job	scale
DEVELOPMENT AT AUBURN, MALAHIDE	1:100 A1
	date
	Mar' 2021
	drawn
	MG
	checked
	MC

client
KINWEST LIMITED

issue
AUBURN SHD PLANNING

CONROY CROWE KELLY ARCHITECTS
65 MERRION SQUARE
DUBLIN 2
PHONE 6613990/1 FAX 6765715
E-MAIL info@ceki.ie