



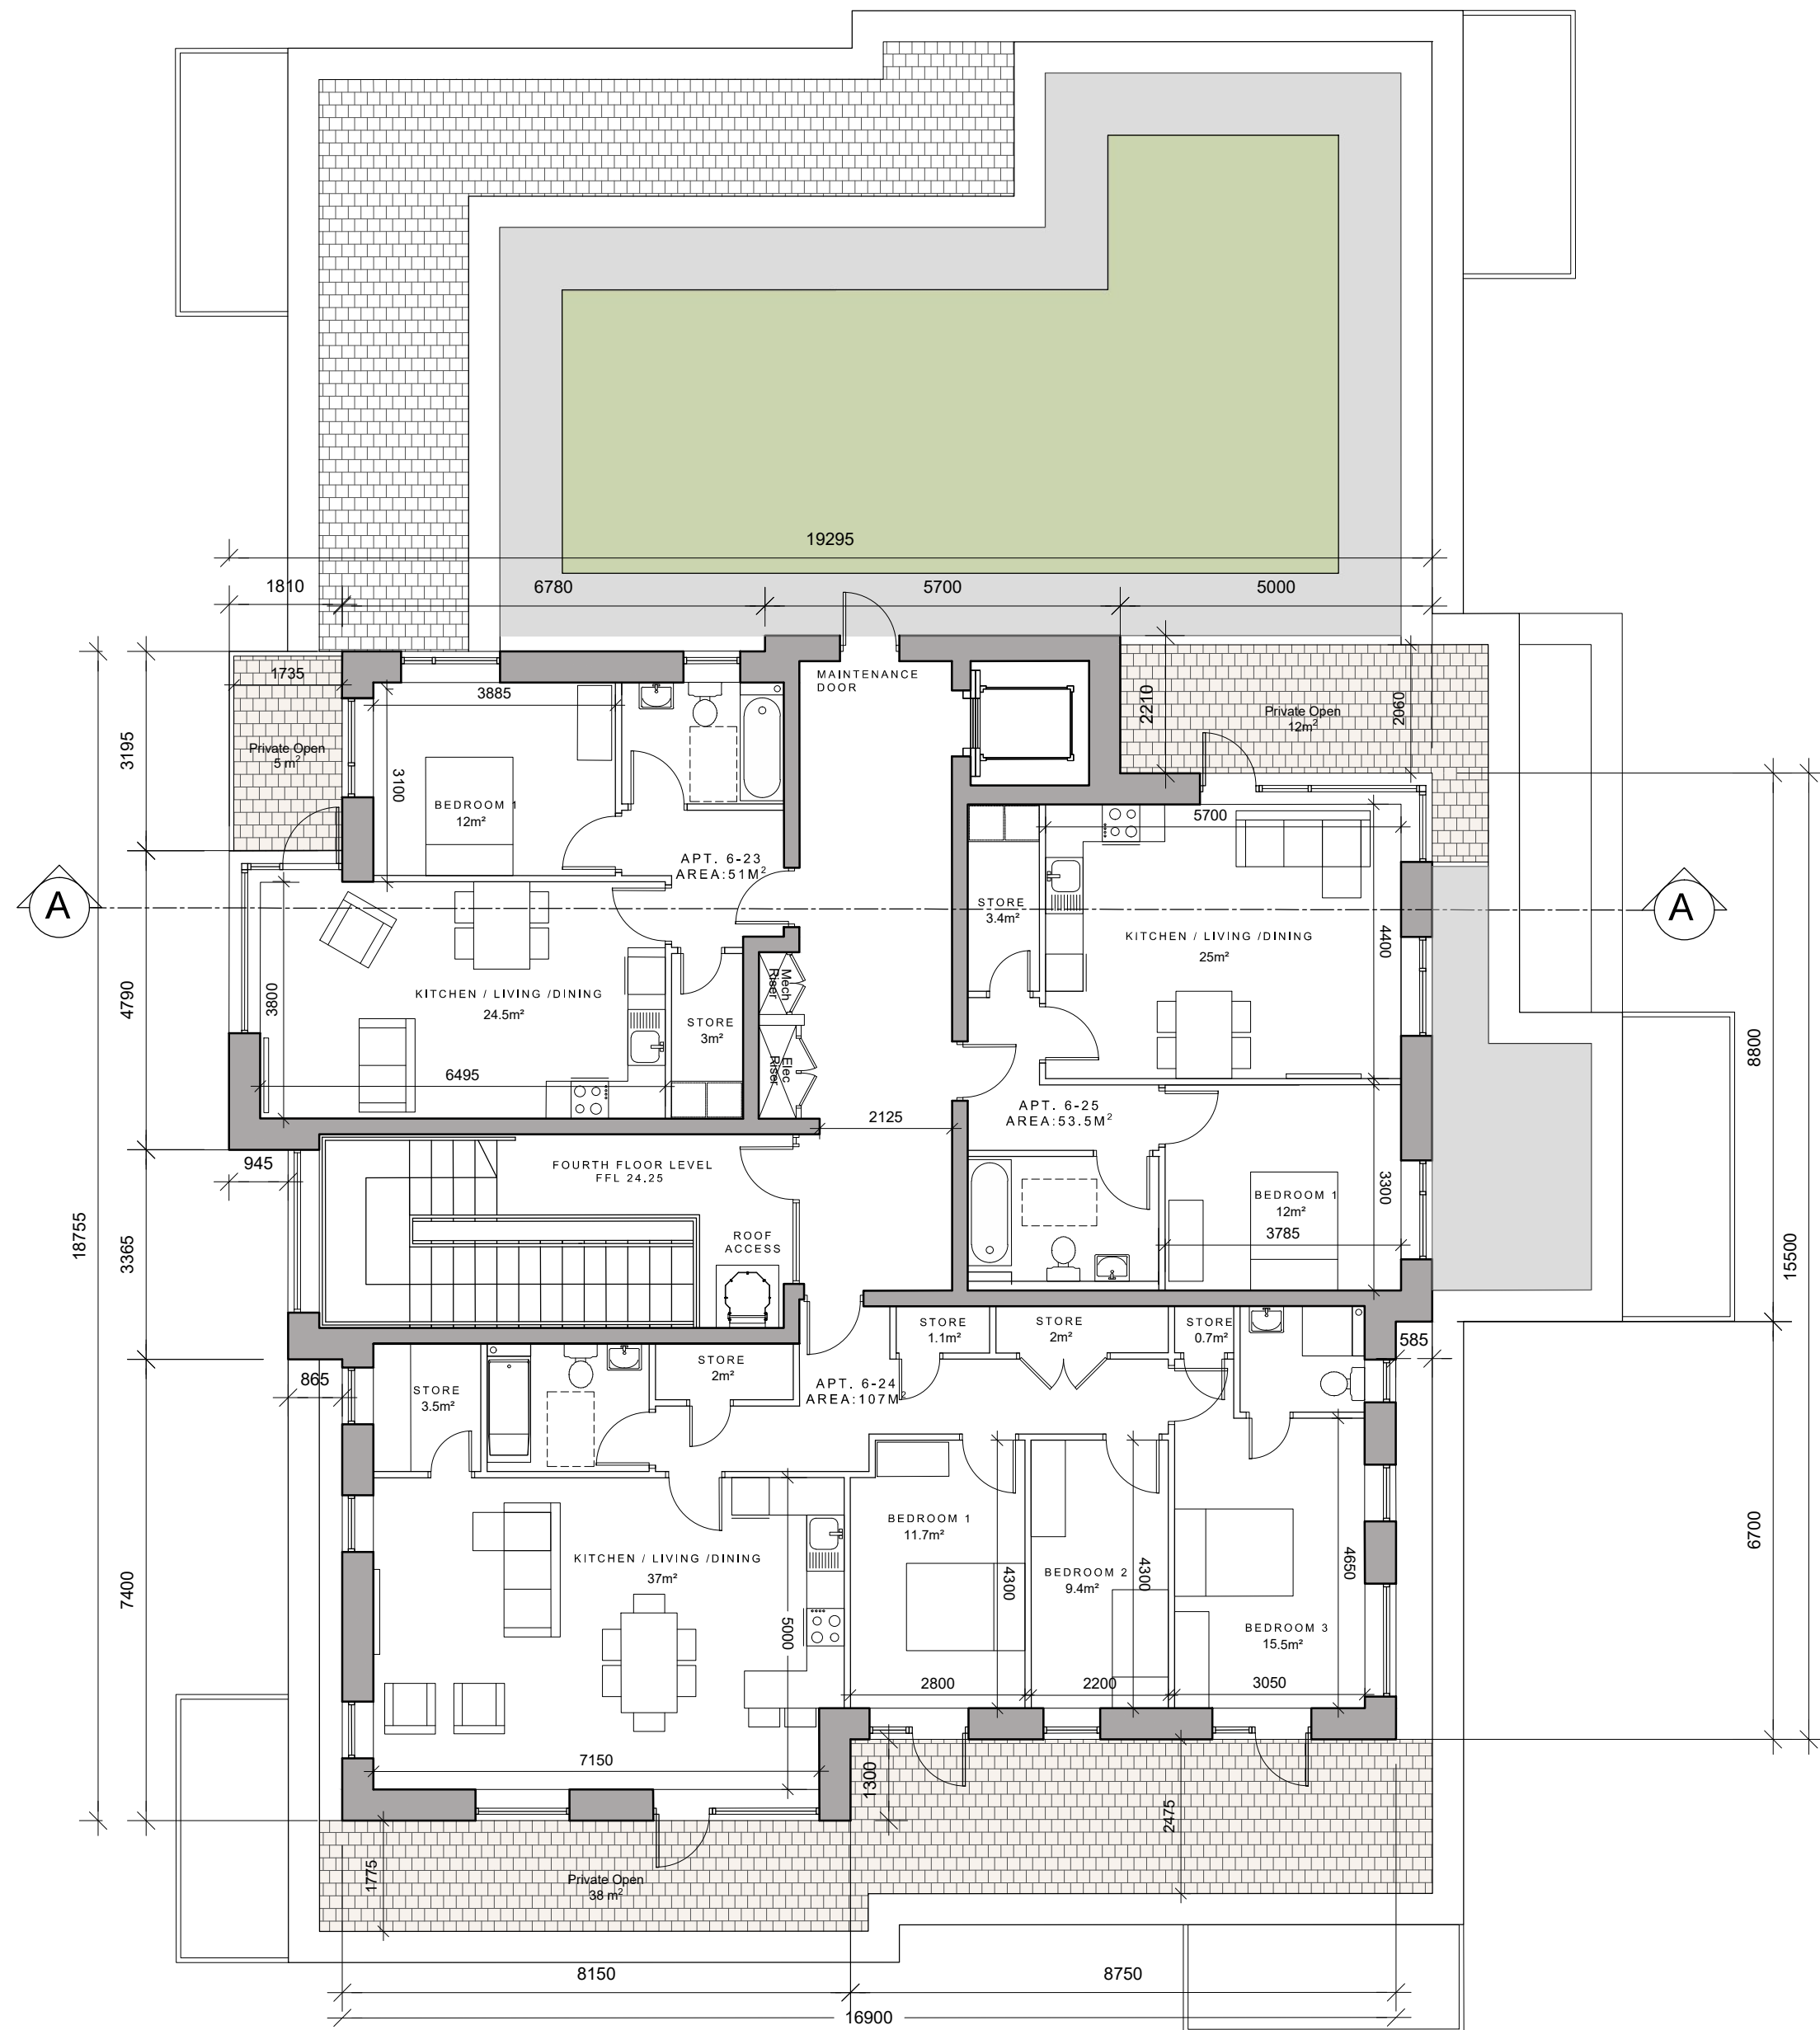

BLOCK 8 FOURTH FLOOR PLAN
SCALE: 1:100

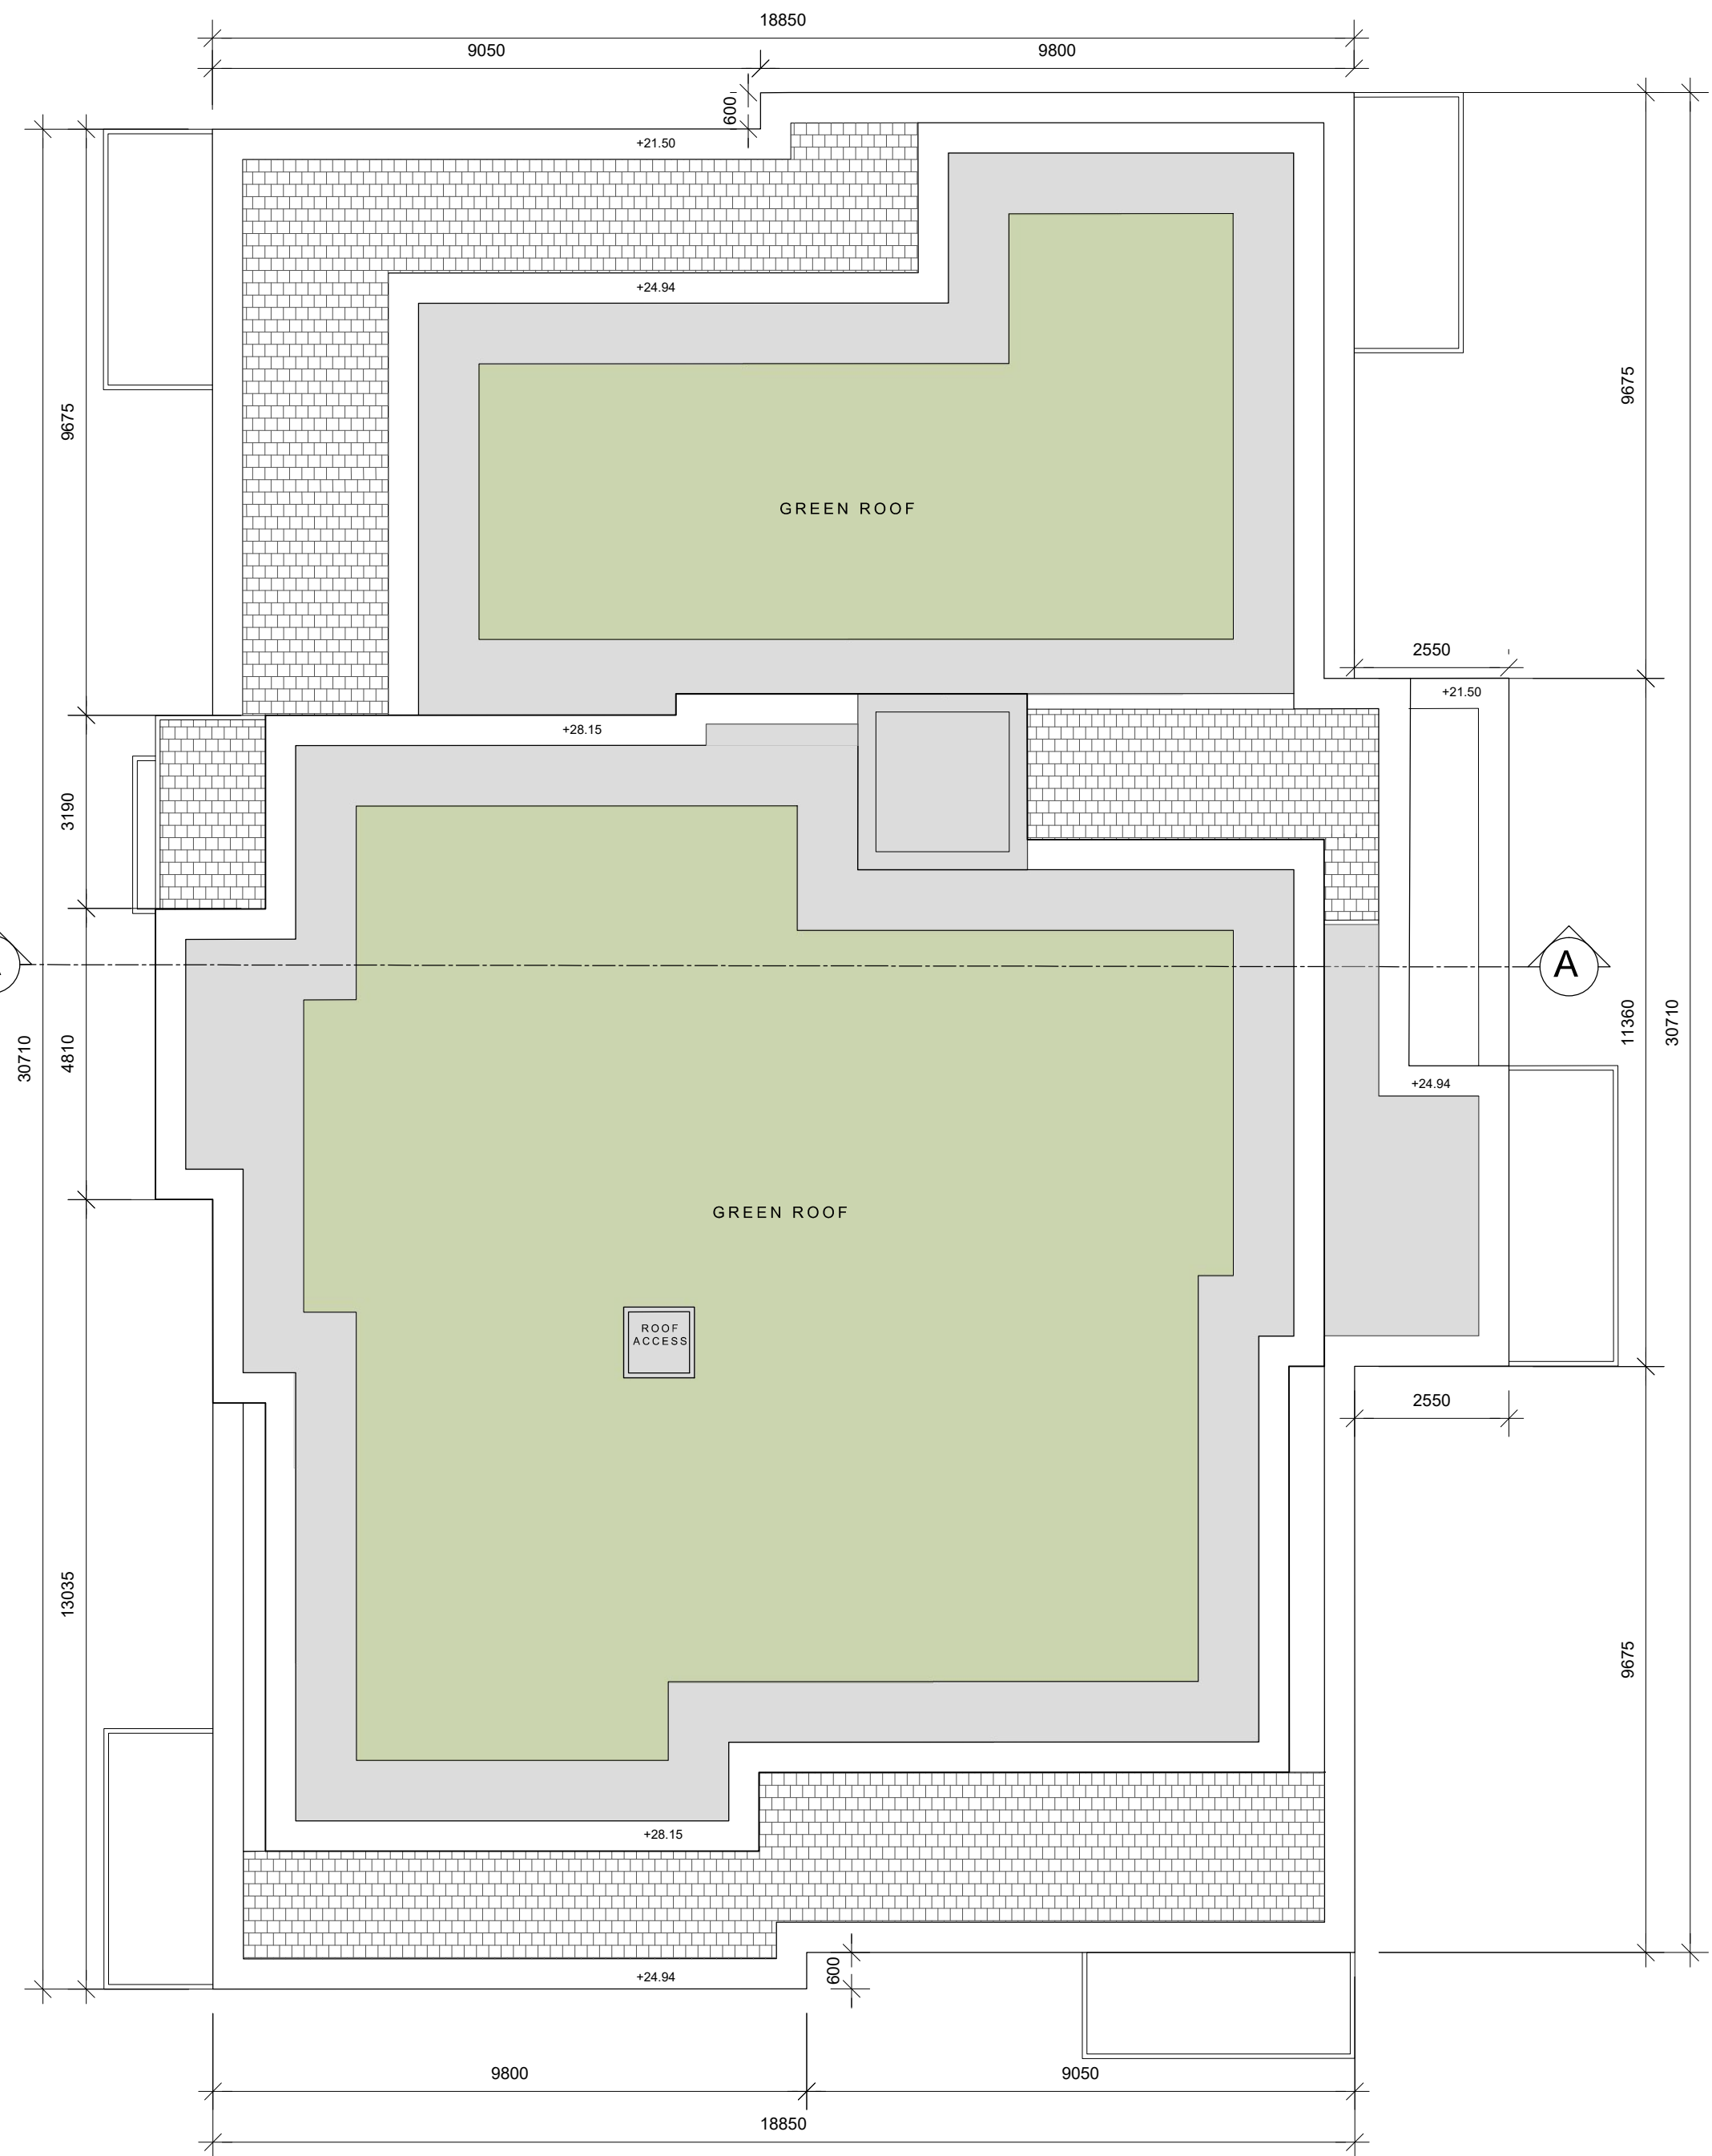

BLOCK 8 ROOF PLAN
SCALE: 1:100



BLOCK 8 NORTH FACING ELEVATION
SCALE: 1:100



KEY PLAN
INDICATING POSITION OF APARTMENT
BLOCK 8
NOT TO SCALE

revisions	date	inls
description	drawing no.	1902 P 382
Auburn Streamstown	client ref.	11802 AUBURN - STREAMSTOWN APARTMENTS
Apartment Block 8 Fourth Floor Plan & Roof Plan North Elevation	scale	1:100 A1
	date	Mar' 2021
	drawn	MG
	checked	MC
job	client	KINWEST LIMITED
DEVELOPMENT AT AUBURN, MALAHIDE	issue	AUBURN SHD PLANNING
		CONROY CROWE KELLY ARCHITECTS 65 MERRION SQUARE DUBLIN 2 PHONE 6613990/1 FAX 6765715 E-MAIL info@cek.ie