


NOTES


- 1. This drawing to be read in conjunction with all relevant Architects and Engineers drawings and specifications.
- 2. Do not scale this drawing.
- 3. All cladding finishes to be colour 'Goose Wing Grey' or similar approved.

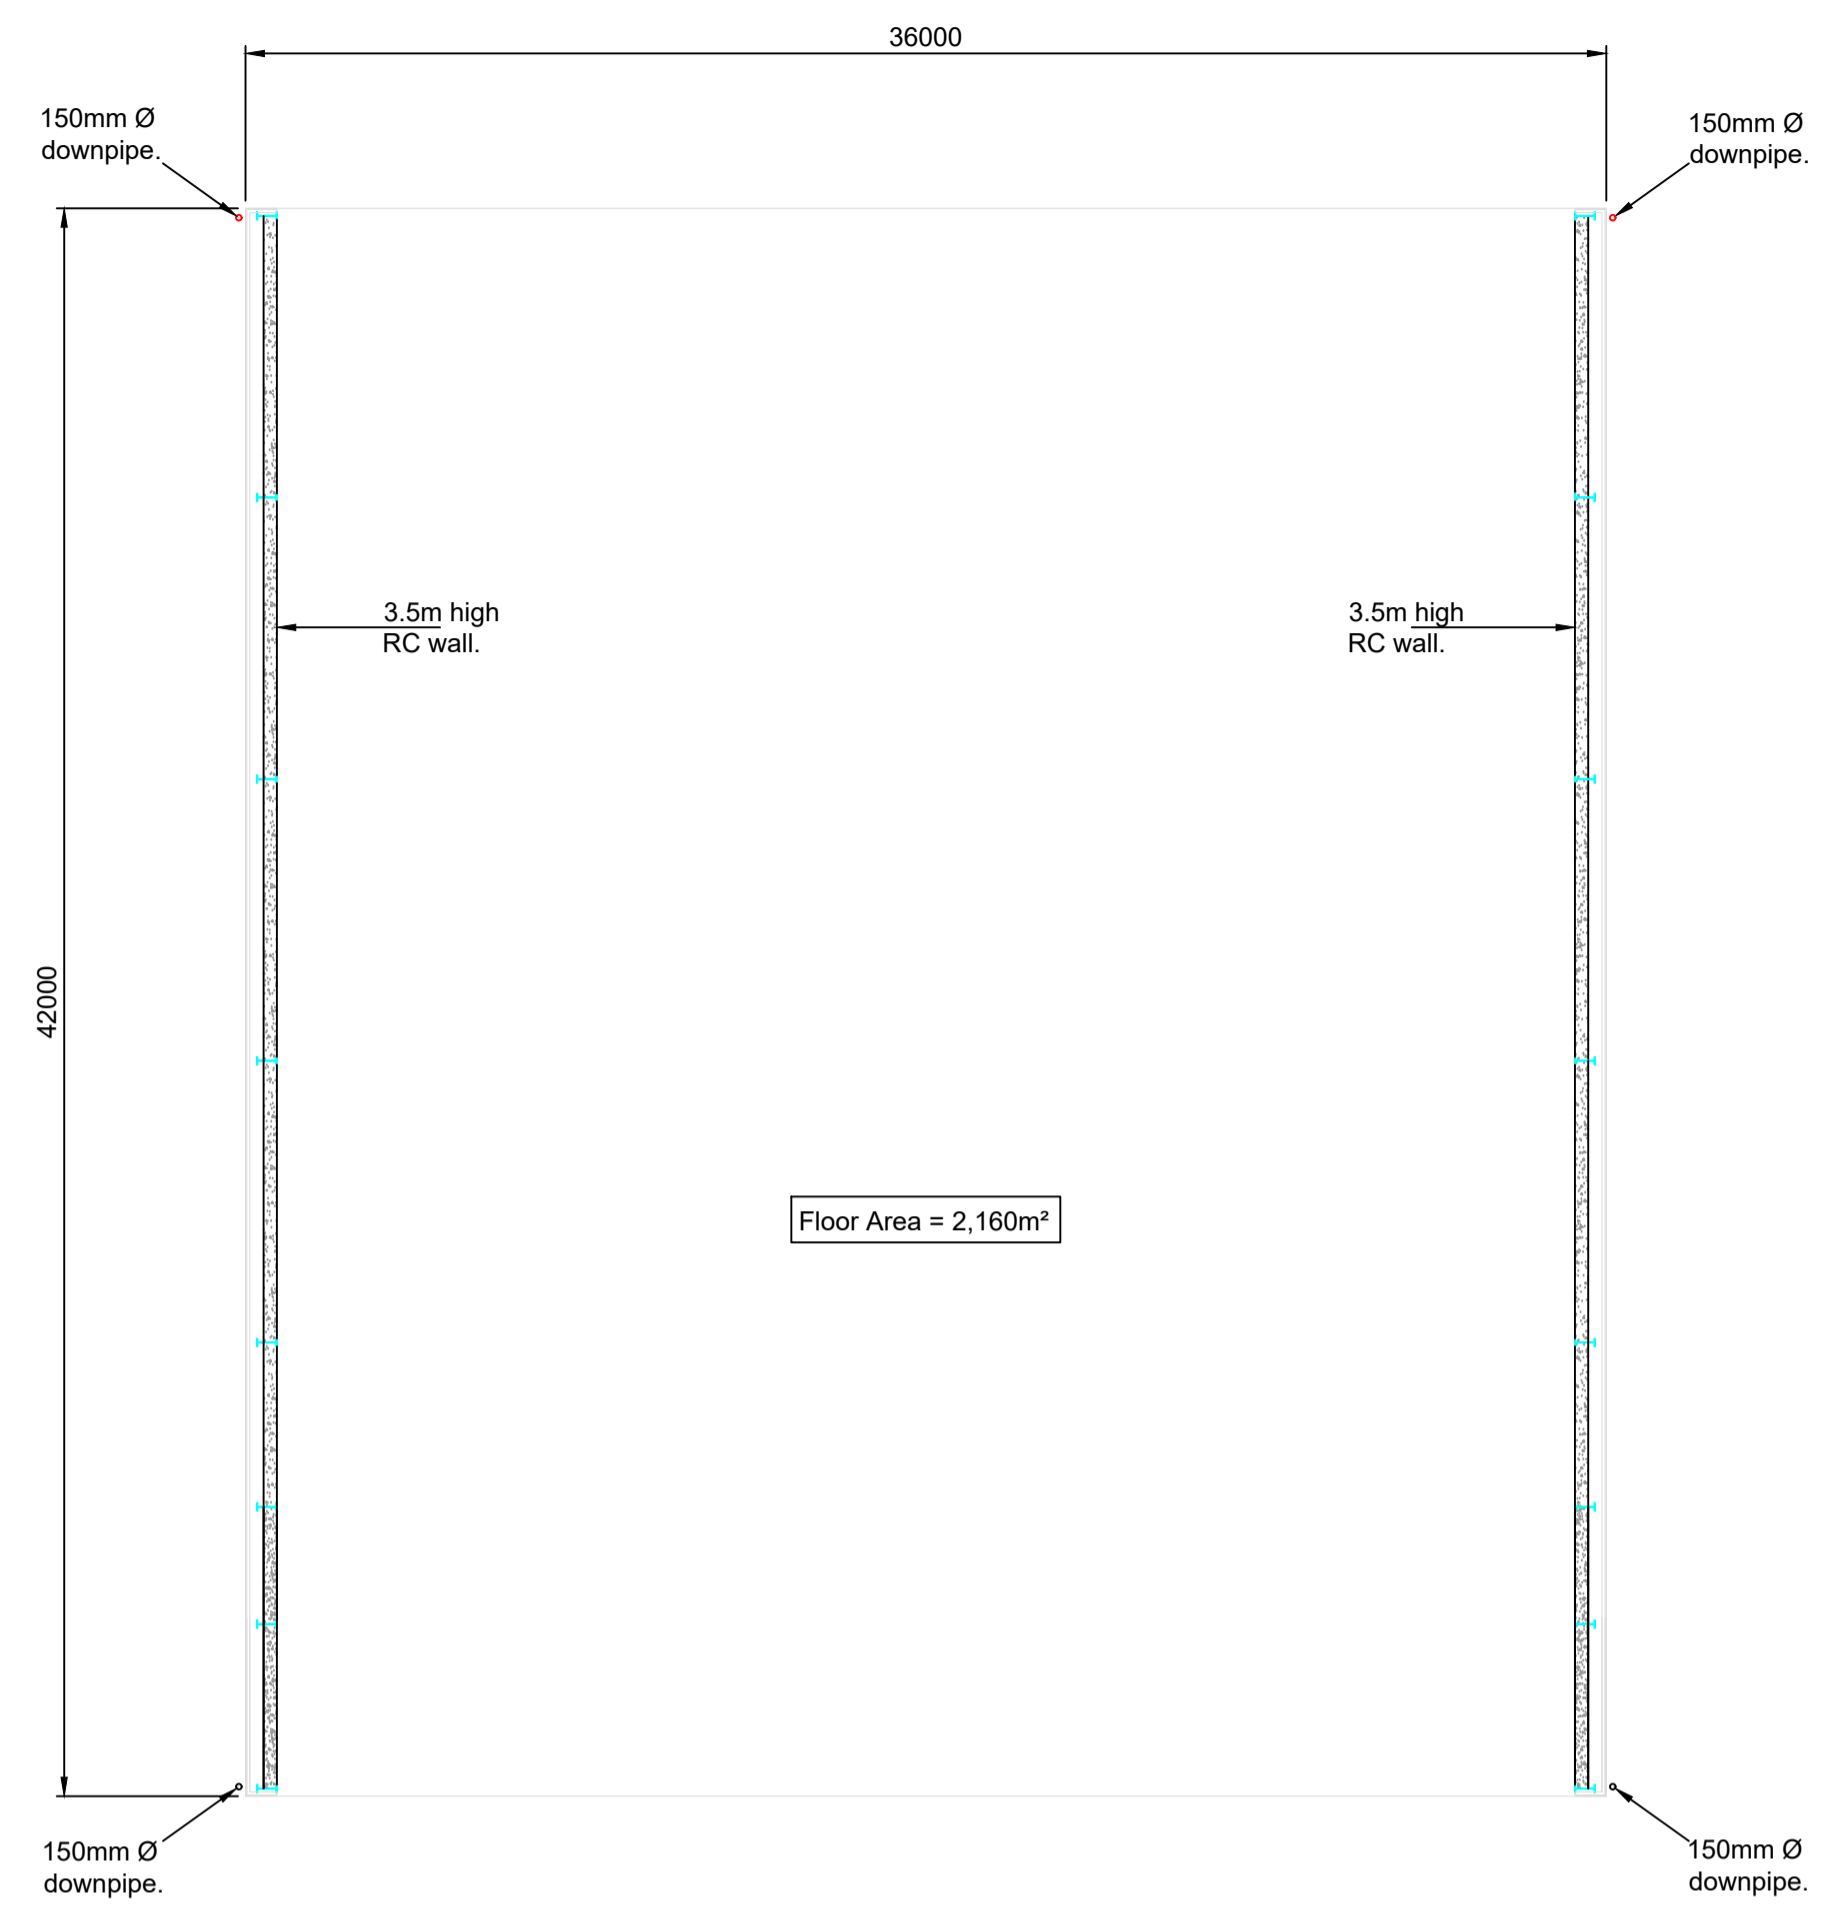


GROUND FLOOR PLAN




ROOF PLAN

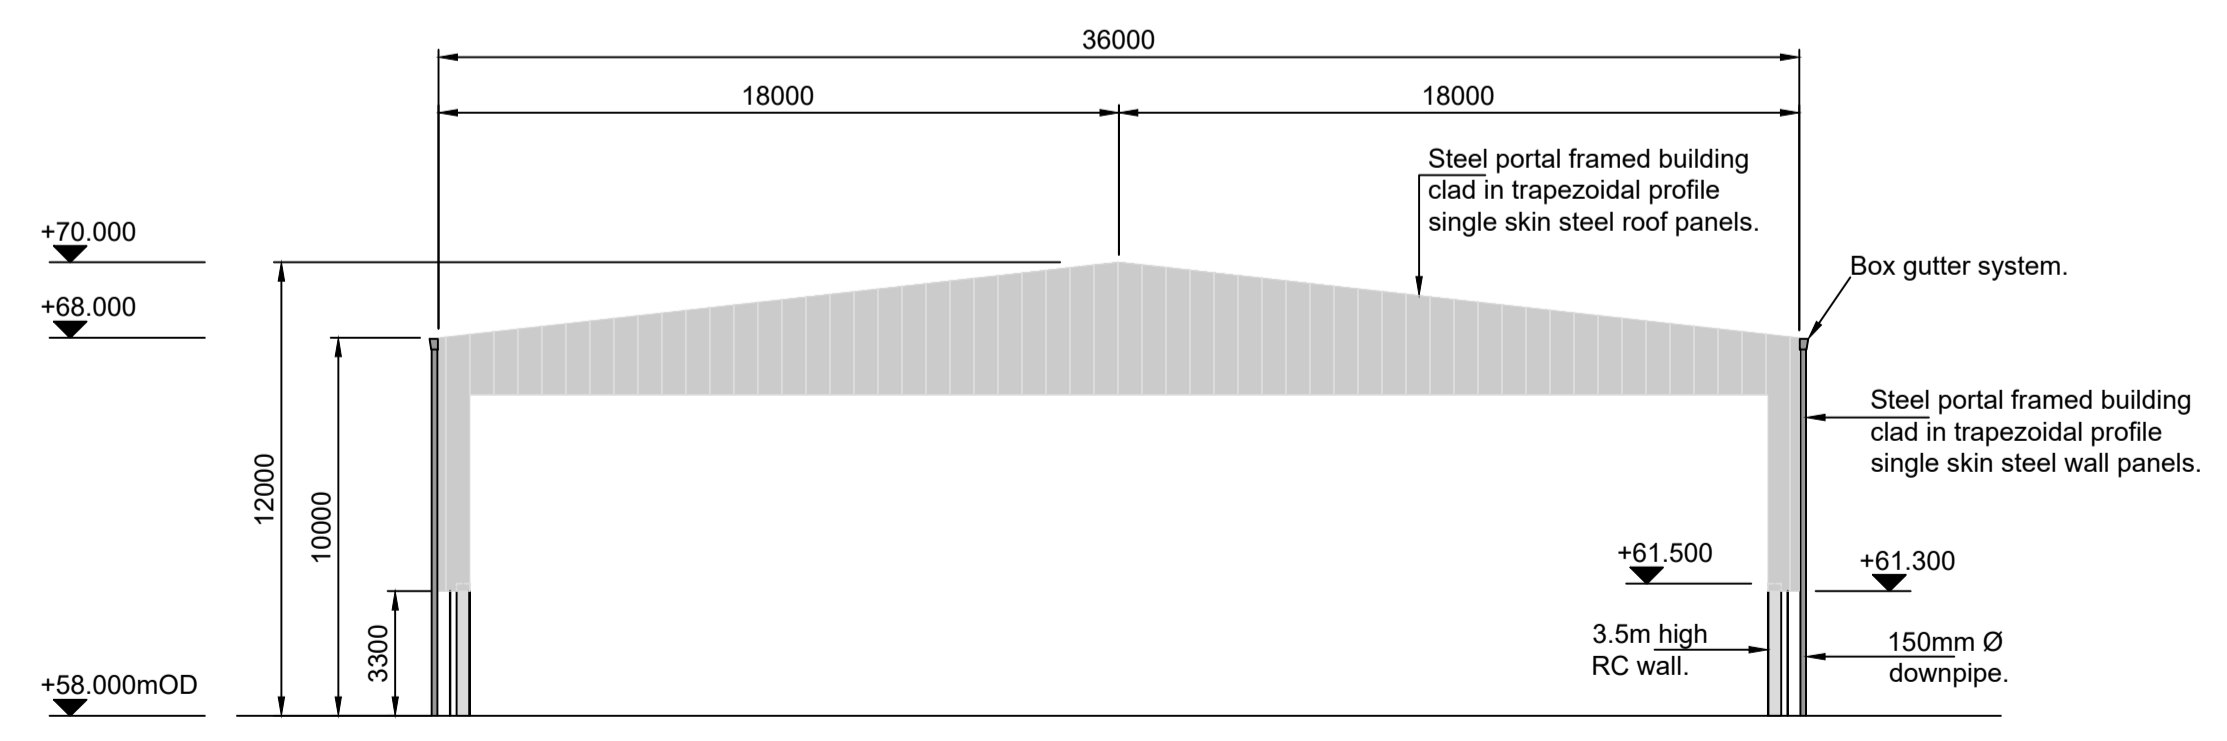

WEST ELEVATION (EAST ELEVATION SIMILAR)

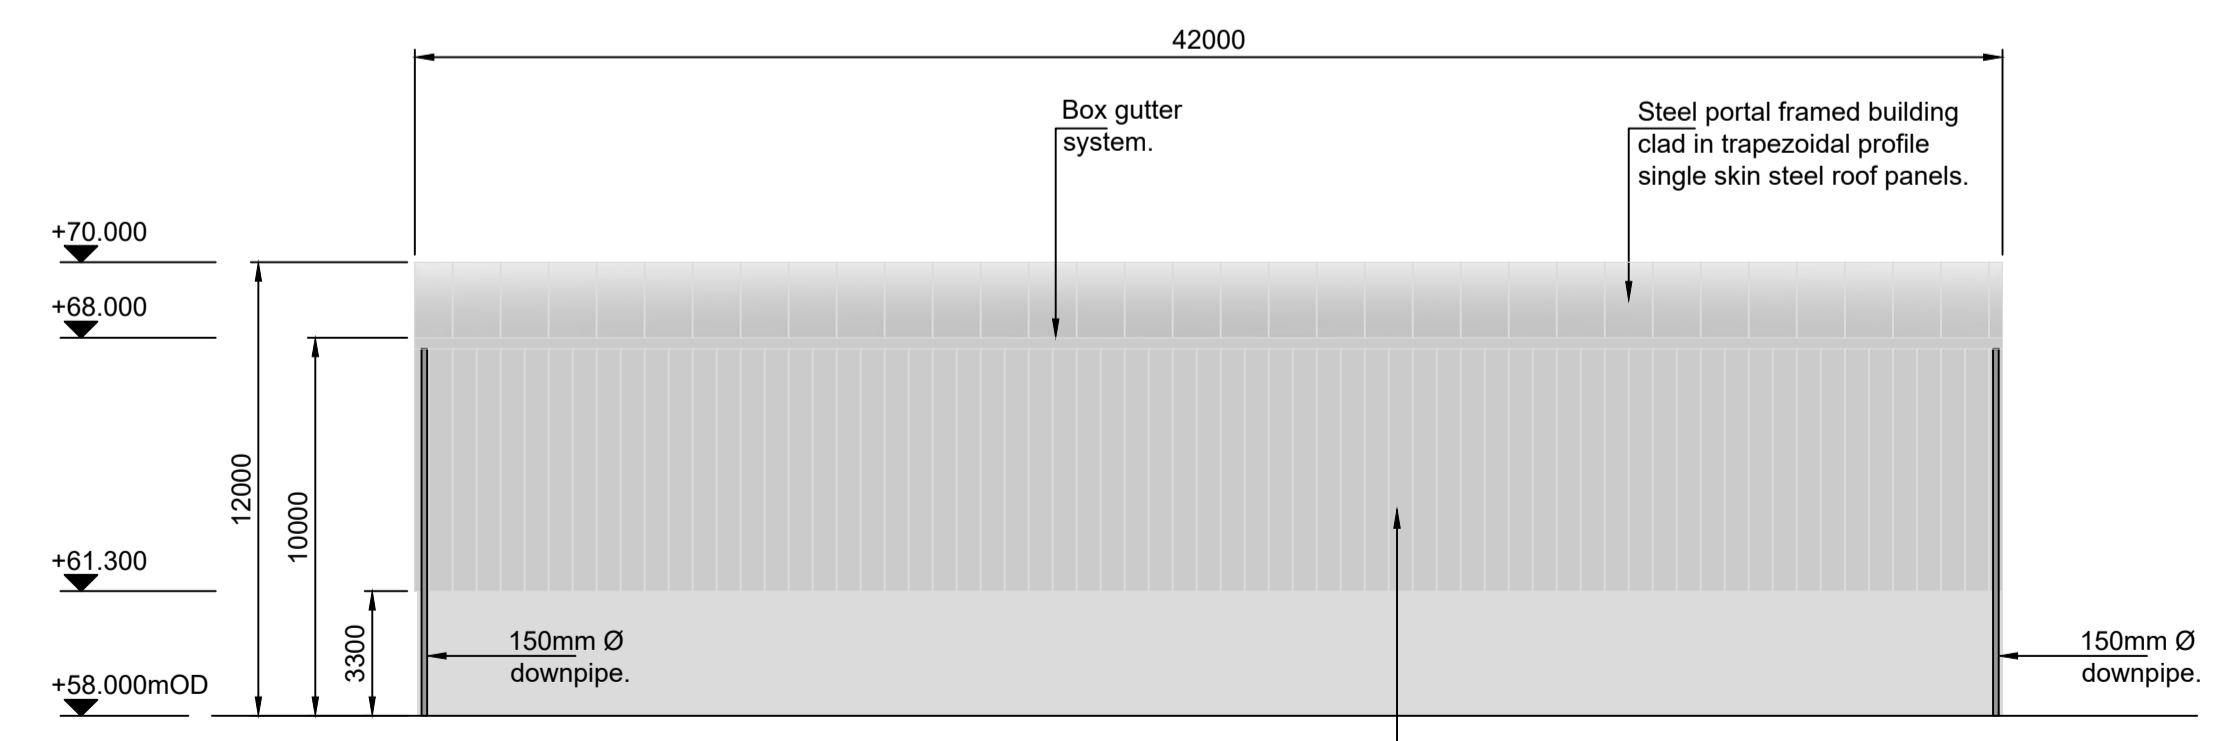

NORTH ELEVATION (SOUTH ELEVATION SIMILAR)

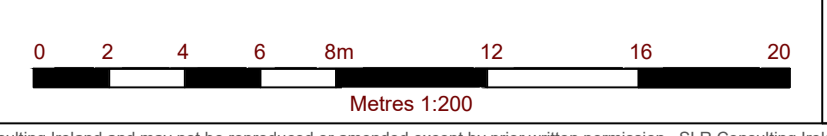

SLR CONSULTING IRELAND
7 DUNDUM BUSINESS PARK
WINDY ARBOUR
DUBLIN 14
T: +353-1-2964607
F: +353-1-2964670
www.slrc consulting.com

KILSARAN CONCRETE
PLANNING APPLICATION
BALLINCLARE QUARRY RESTORATION
INERT LANDFILL & C+D WASTE RECOVERY FACILITY
KILBRIDE (N11), CO. WICKLOW
C+D WASTE RECOVERY SHED
PLAN & ELEVATIONS
DRAWING PL08

Scale: 1:200 @ A1 Date: APRIL 2021

00036-00036-01-16-FIG-2-7-0-C&D Waste Recovery Shed.dwg