



1 NORTH POINT  
Second Floor Plan  
0454

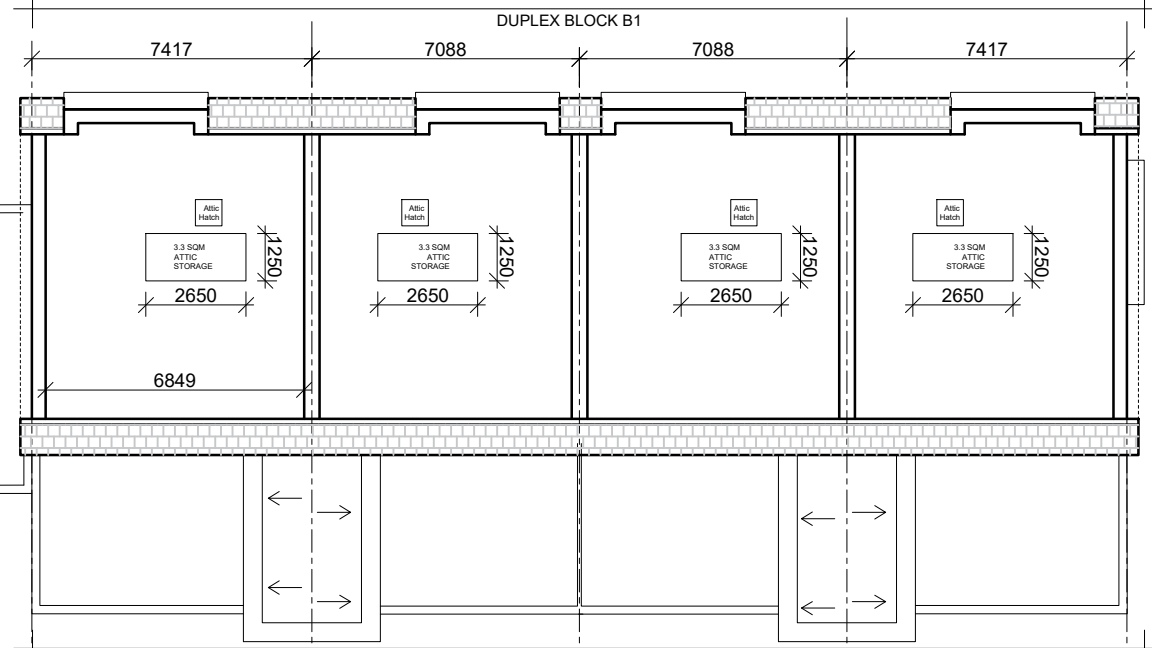

2 NORTH POINT  
Attic Floor Plan  
0454

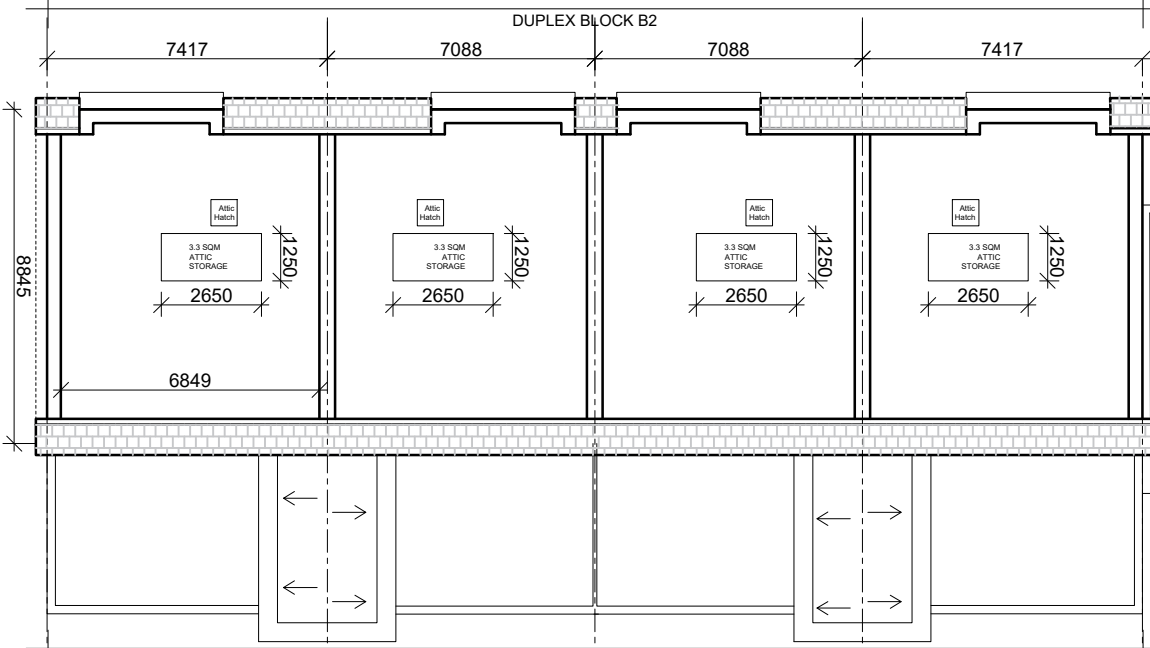

3 South Facing Elevation  
0454

NOTES / LEGEND

3.3 Sqm storage of each upper floor unit located in attic space. Access and flooring to attic.

Rev.	Date	Description	By

**MOLA**  
2 Donnybrook Road,  
Donnybrook,  
Dublin 4, Ireland  
Telephone +353 1 218 3800  
www.molaarchitecture.com

Stage: **PLANNING**  
Client: Cairn Homes Properties Ltd.  
Project: Cookstown Road Enniskerry  
Drawing: Duplex B - Second Floor Plan, Attic Floor Plan & South Elevation  
Date: Feb 2021 Scale: 1:200 at A3 Stage: 3  
Drawing No: 19010 MOLA A00\_00\_DR\_A\_XX\_A00\_0454 Status: Revision: 00  
© COPYRIGHT This drawing or design may not be reproduced without permission