



A1
1
2
3
4
5
6
7
8
9
10
11

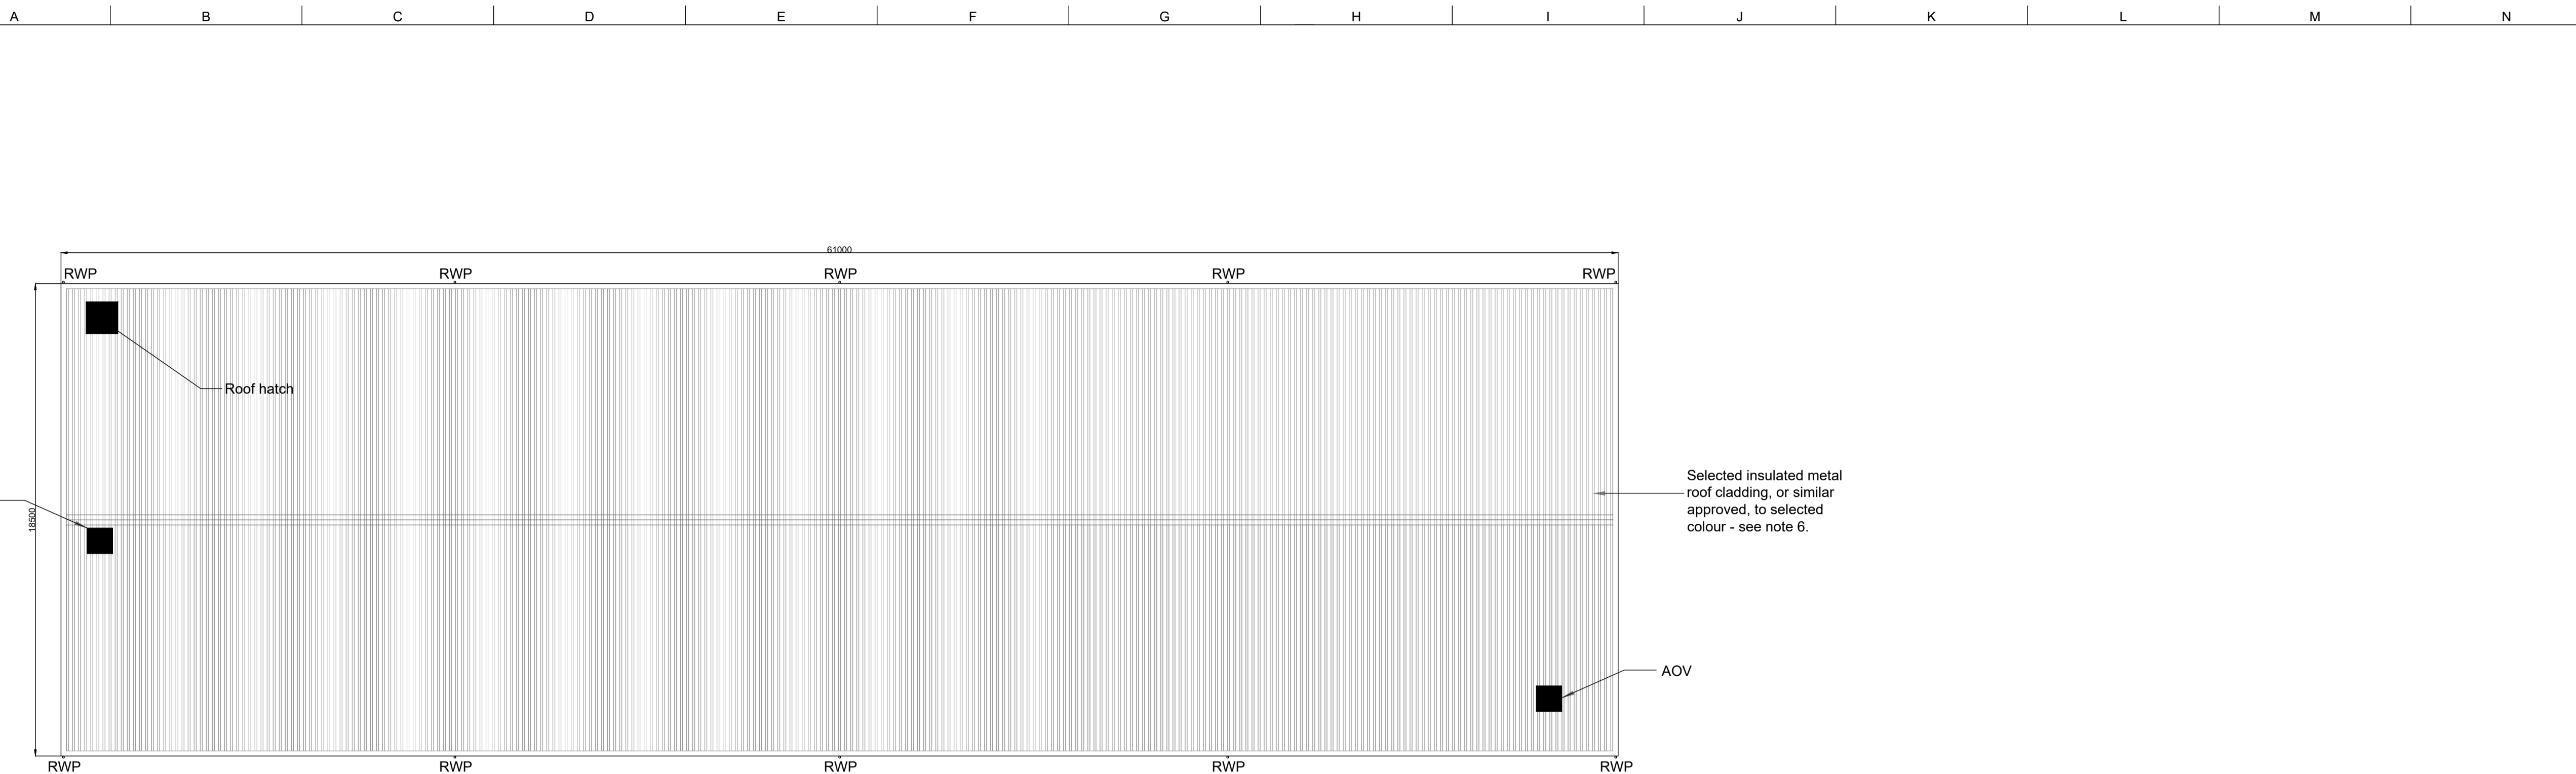


ROOF PLAN
SCALE 1:150


Selected insulated metal roof cladding, or similar approved, to selected colour - see note 6.

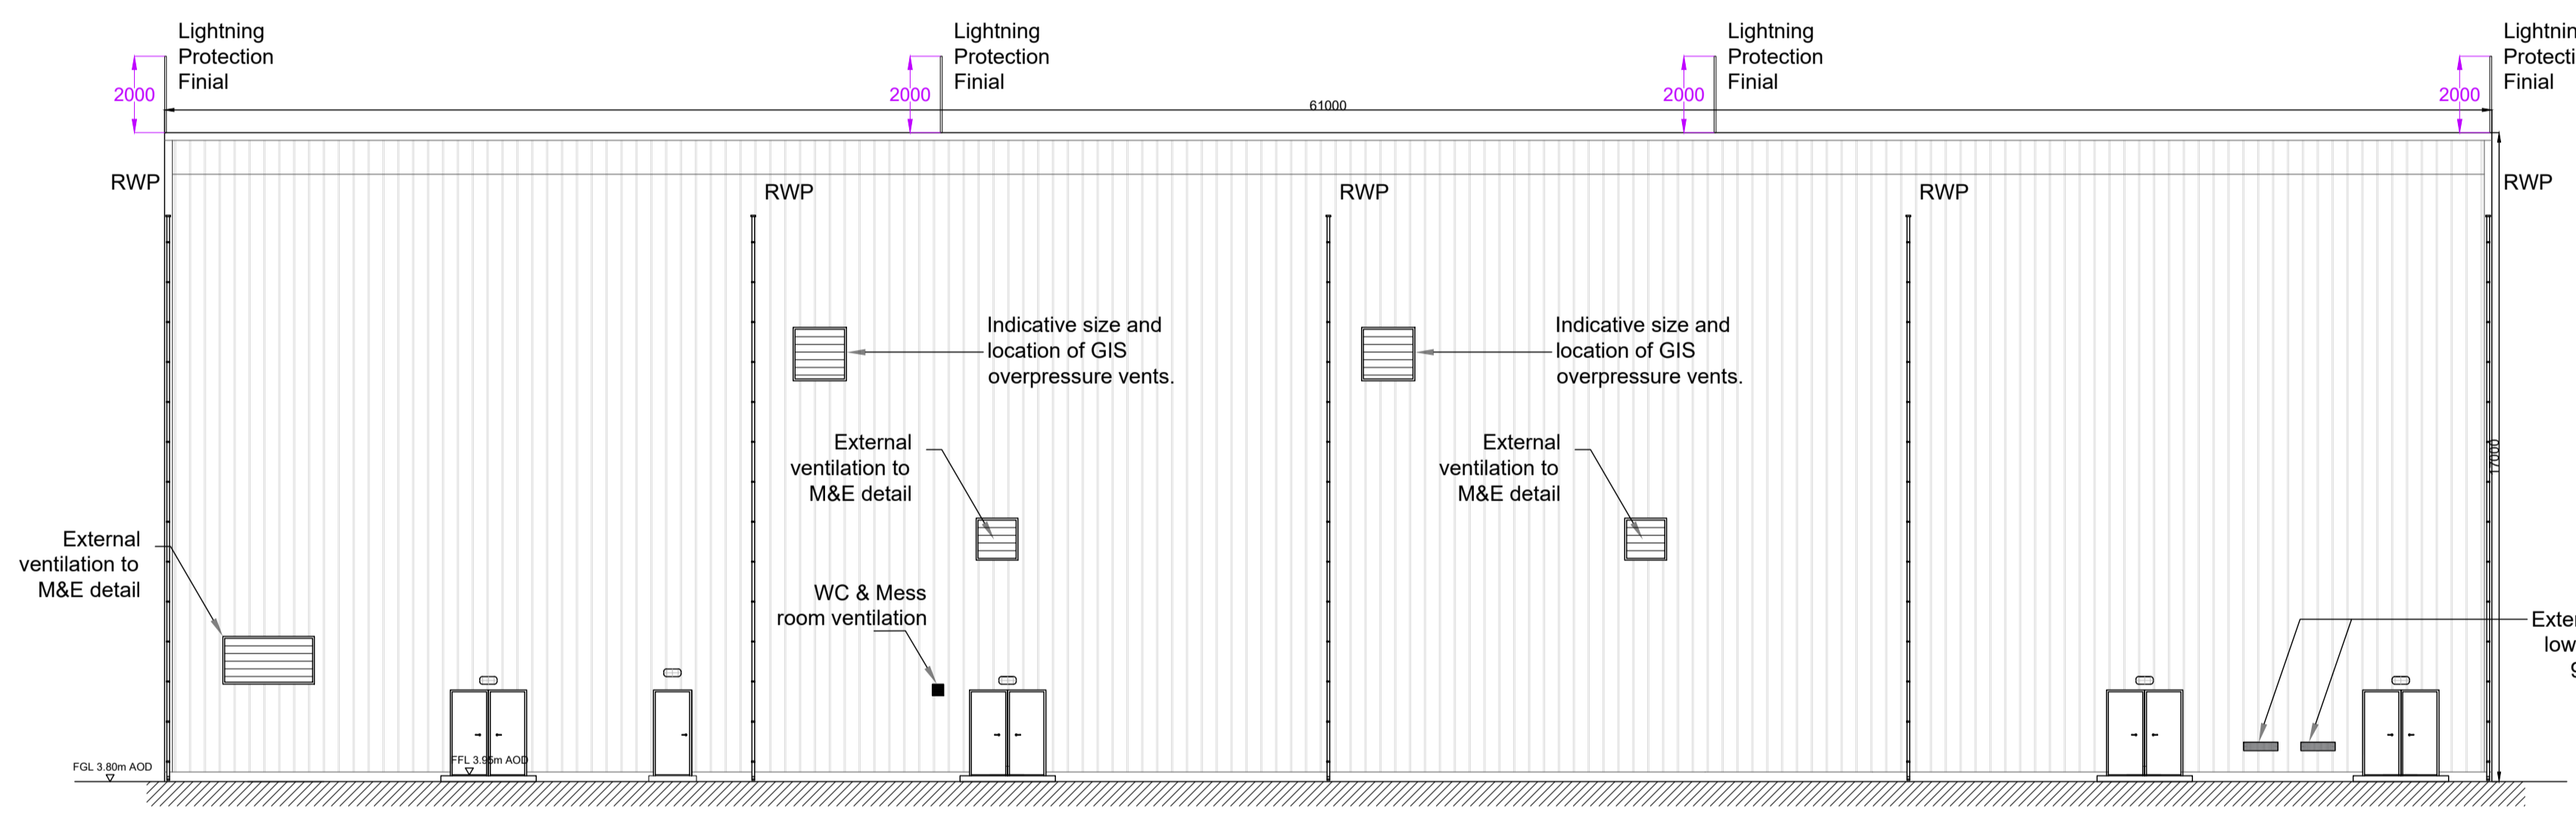


FRONT ELEVATION
SCALE 1:150

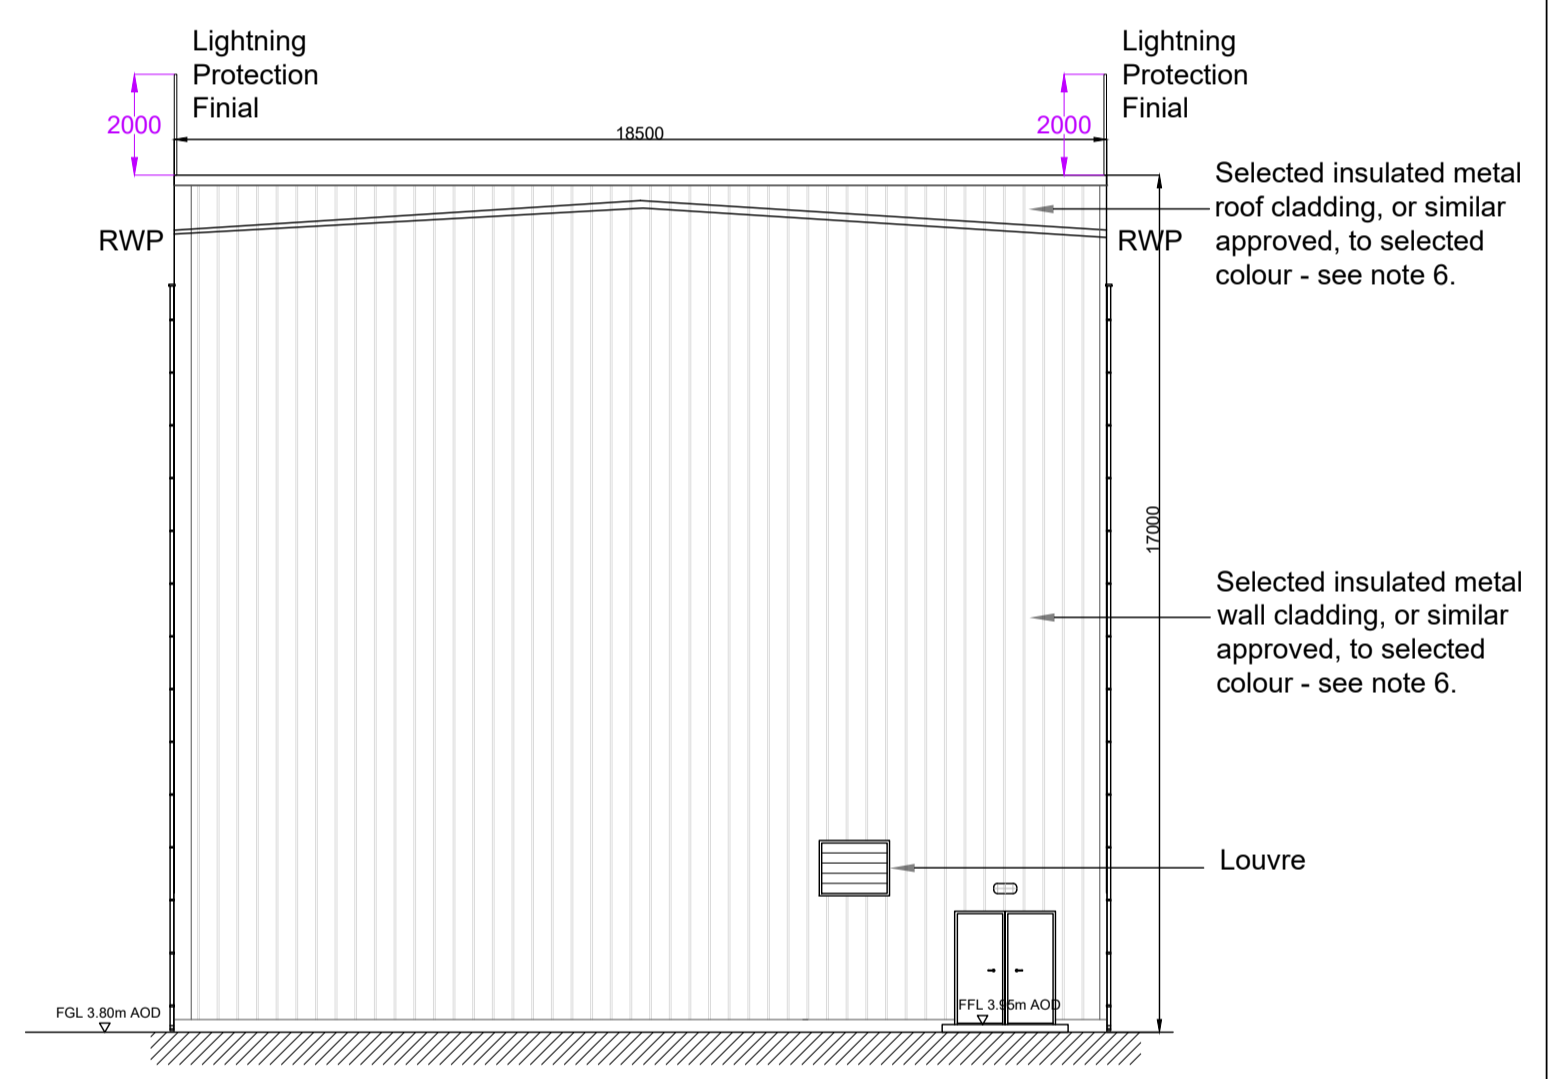

END ELEVATION 1
SCALE 1:150

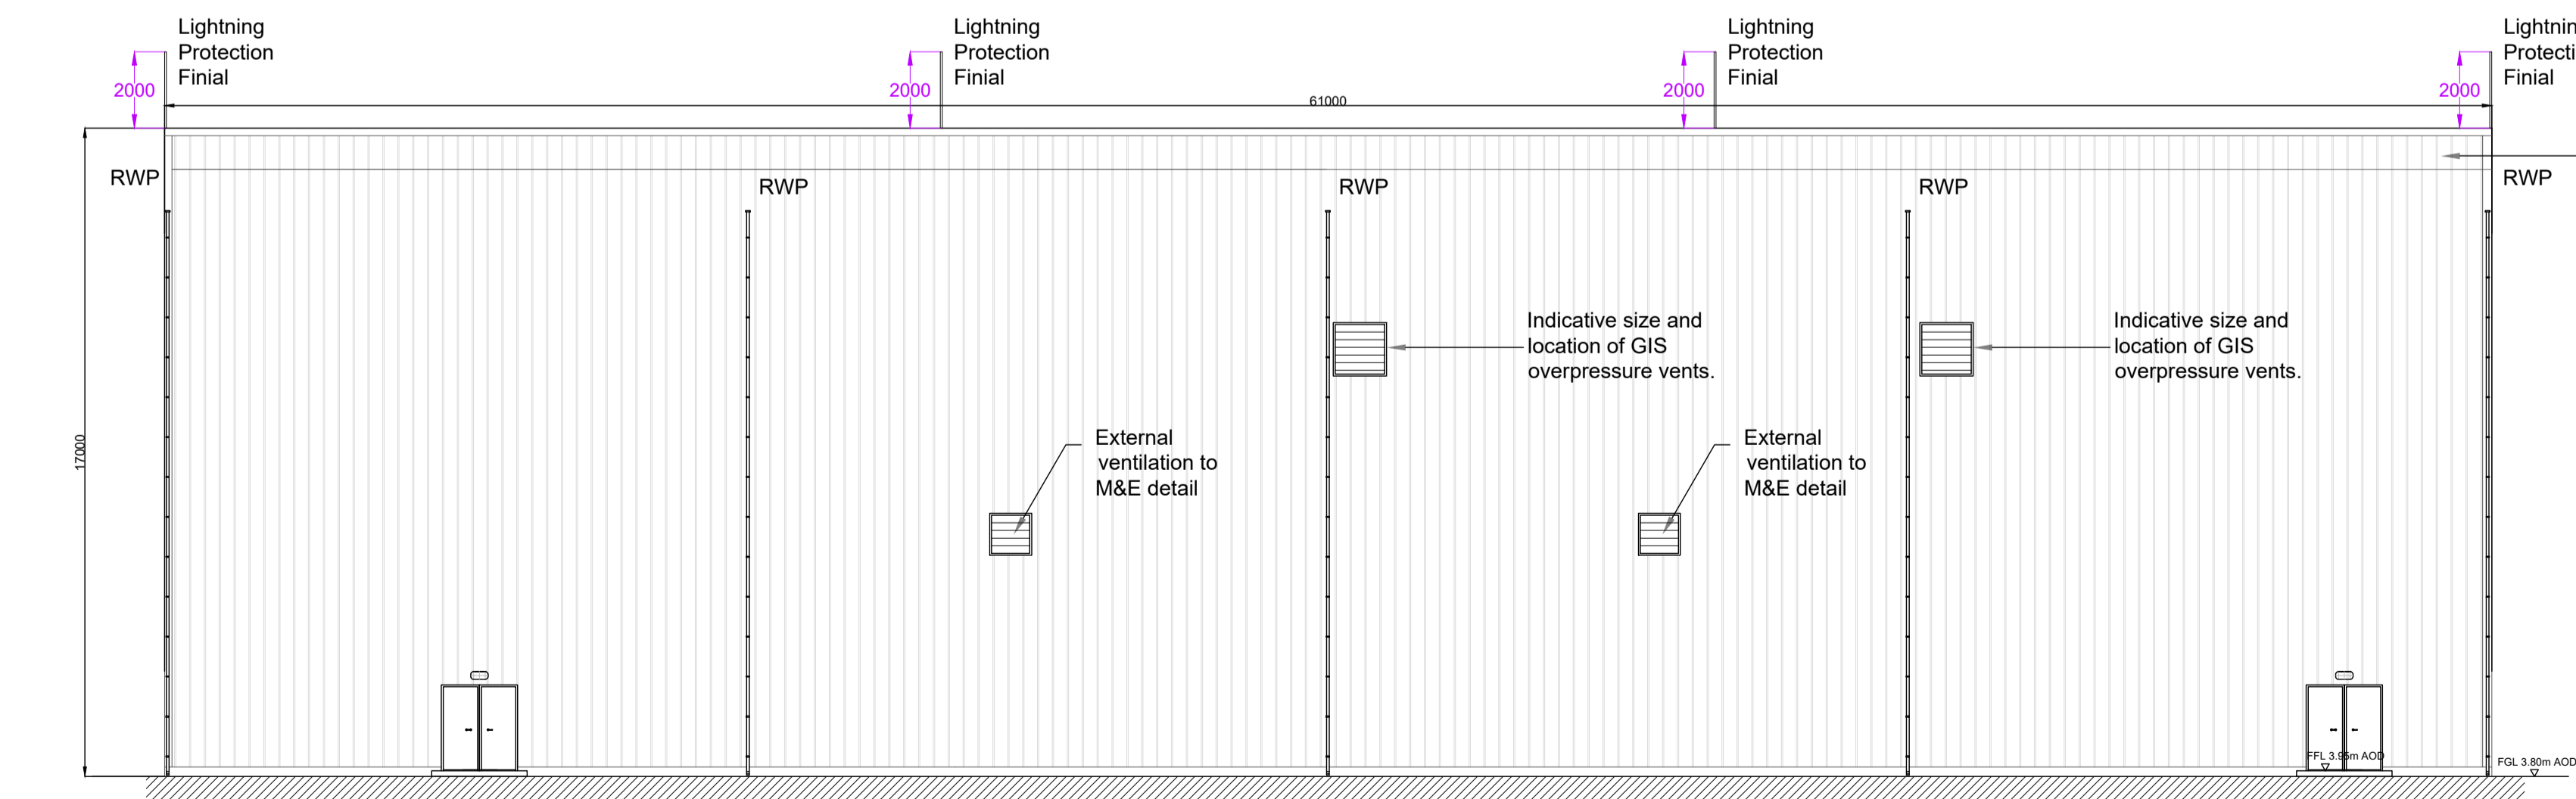

REAR ELEVATION
SCALE 1:150

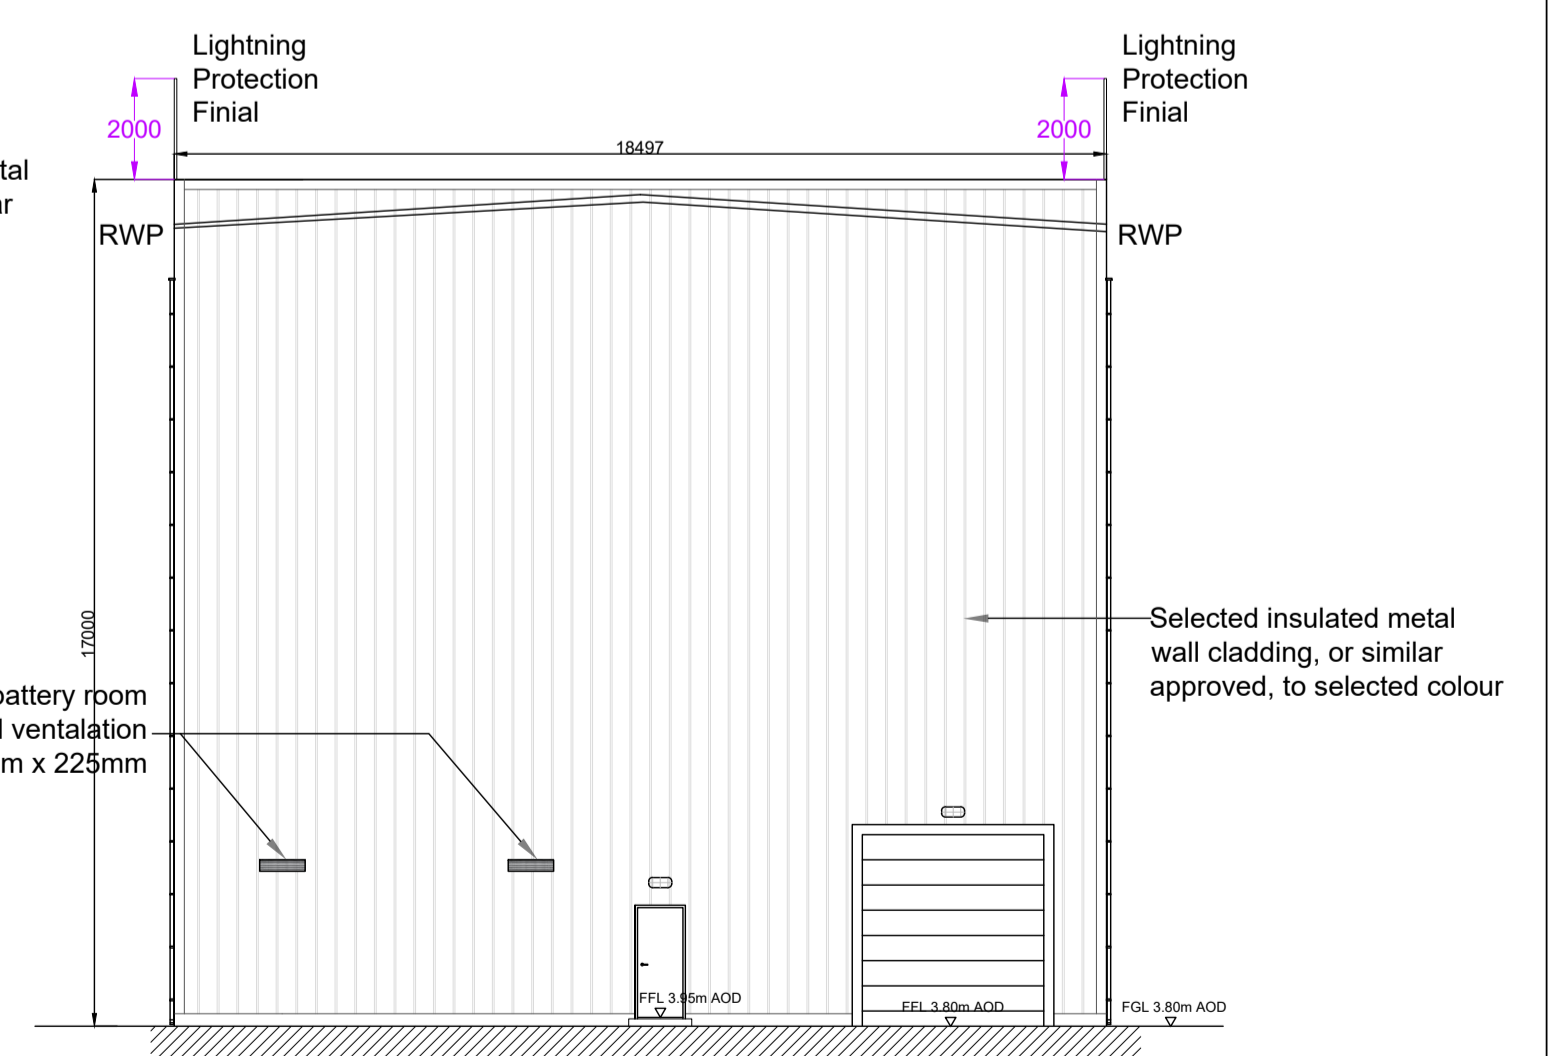

END ELEVATION 2
SCALE 1:150

Rev	Date	By	Chkd	Appd
PL1	22.03.21	SB	SO'S	MW

ARUP

One Albert Quay
Cork, Ireland
Tel +353 (0)21 422 3200
www.arup.com

Client
Sure Partners Limited

Design Consultant
AECOM

Project Title
**Arklow Bank Wind Park
Phase 2
Onshore Grid Infrastructure**

Drawing Title
**Transmission GIS Building
Elevations**

Scale at A1
1:150

Role
Civil

Suitability
Planning

Arup Job No
271715-00

Rev
PL1

Name
ONS-BD-105