



A1
1
2
3
4
5
6
7
8
9
10
11

A B C D E F G H I J K L M N

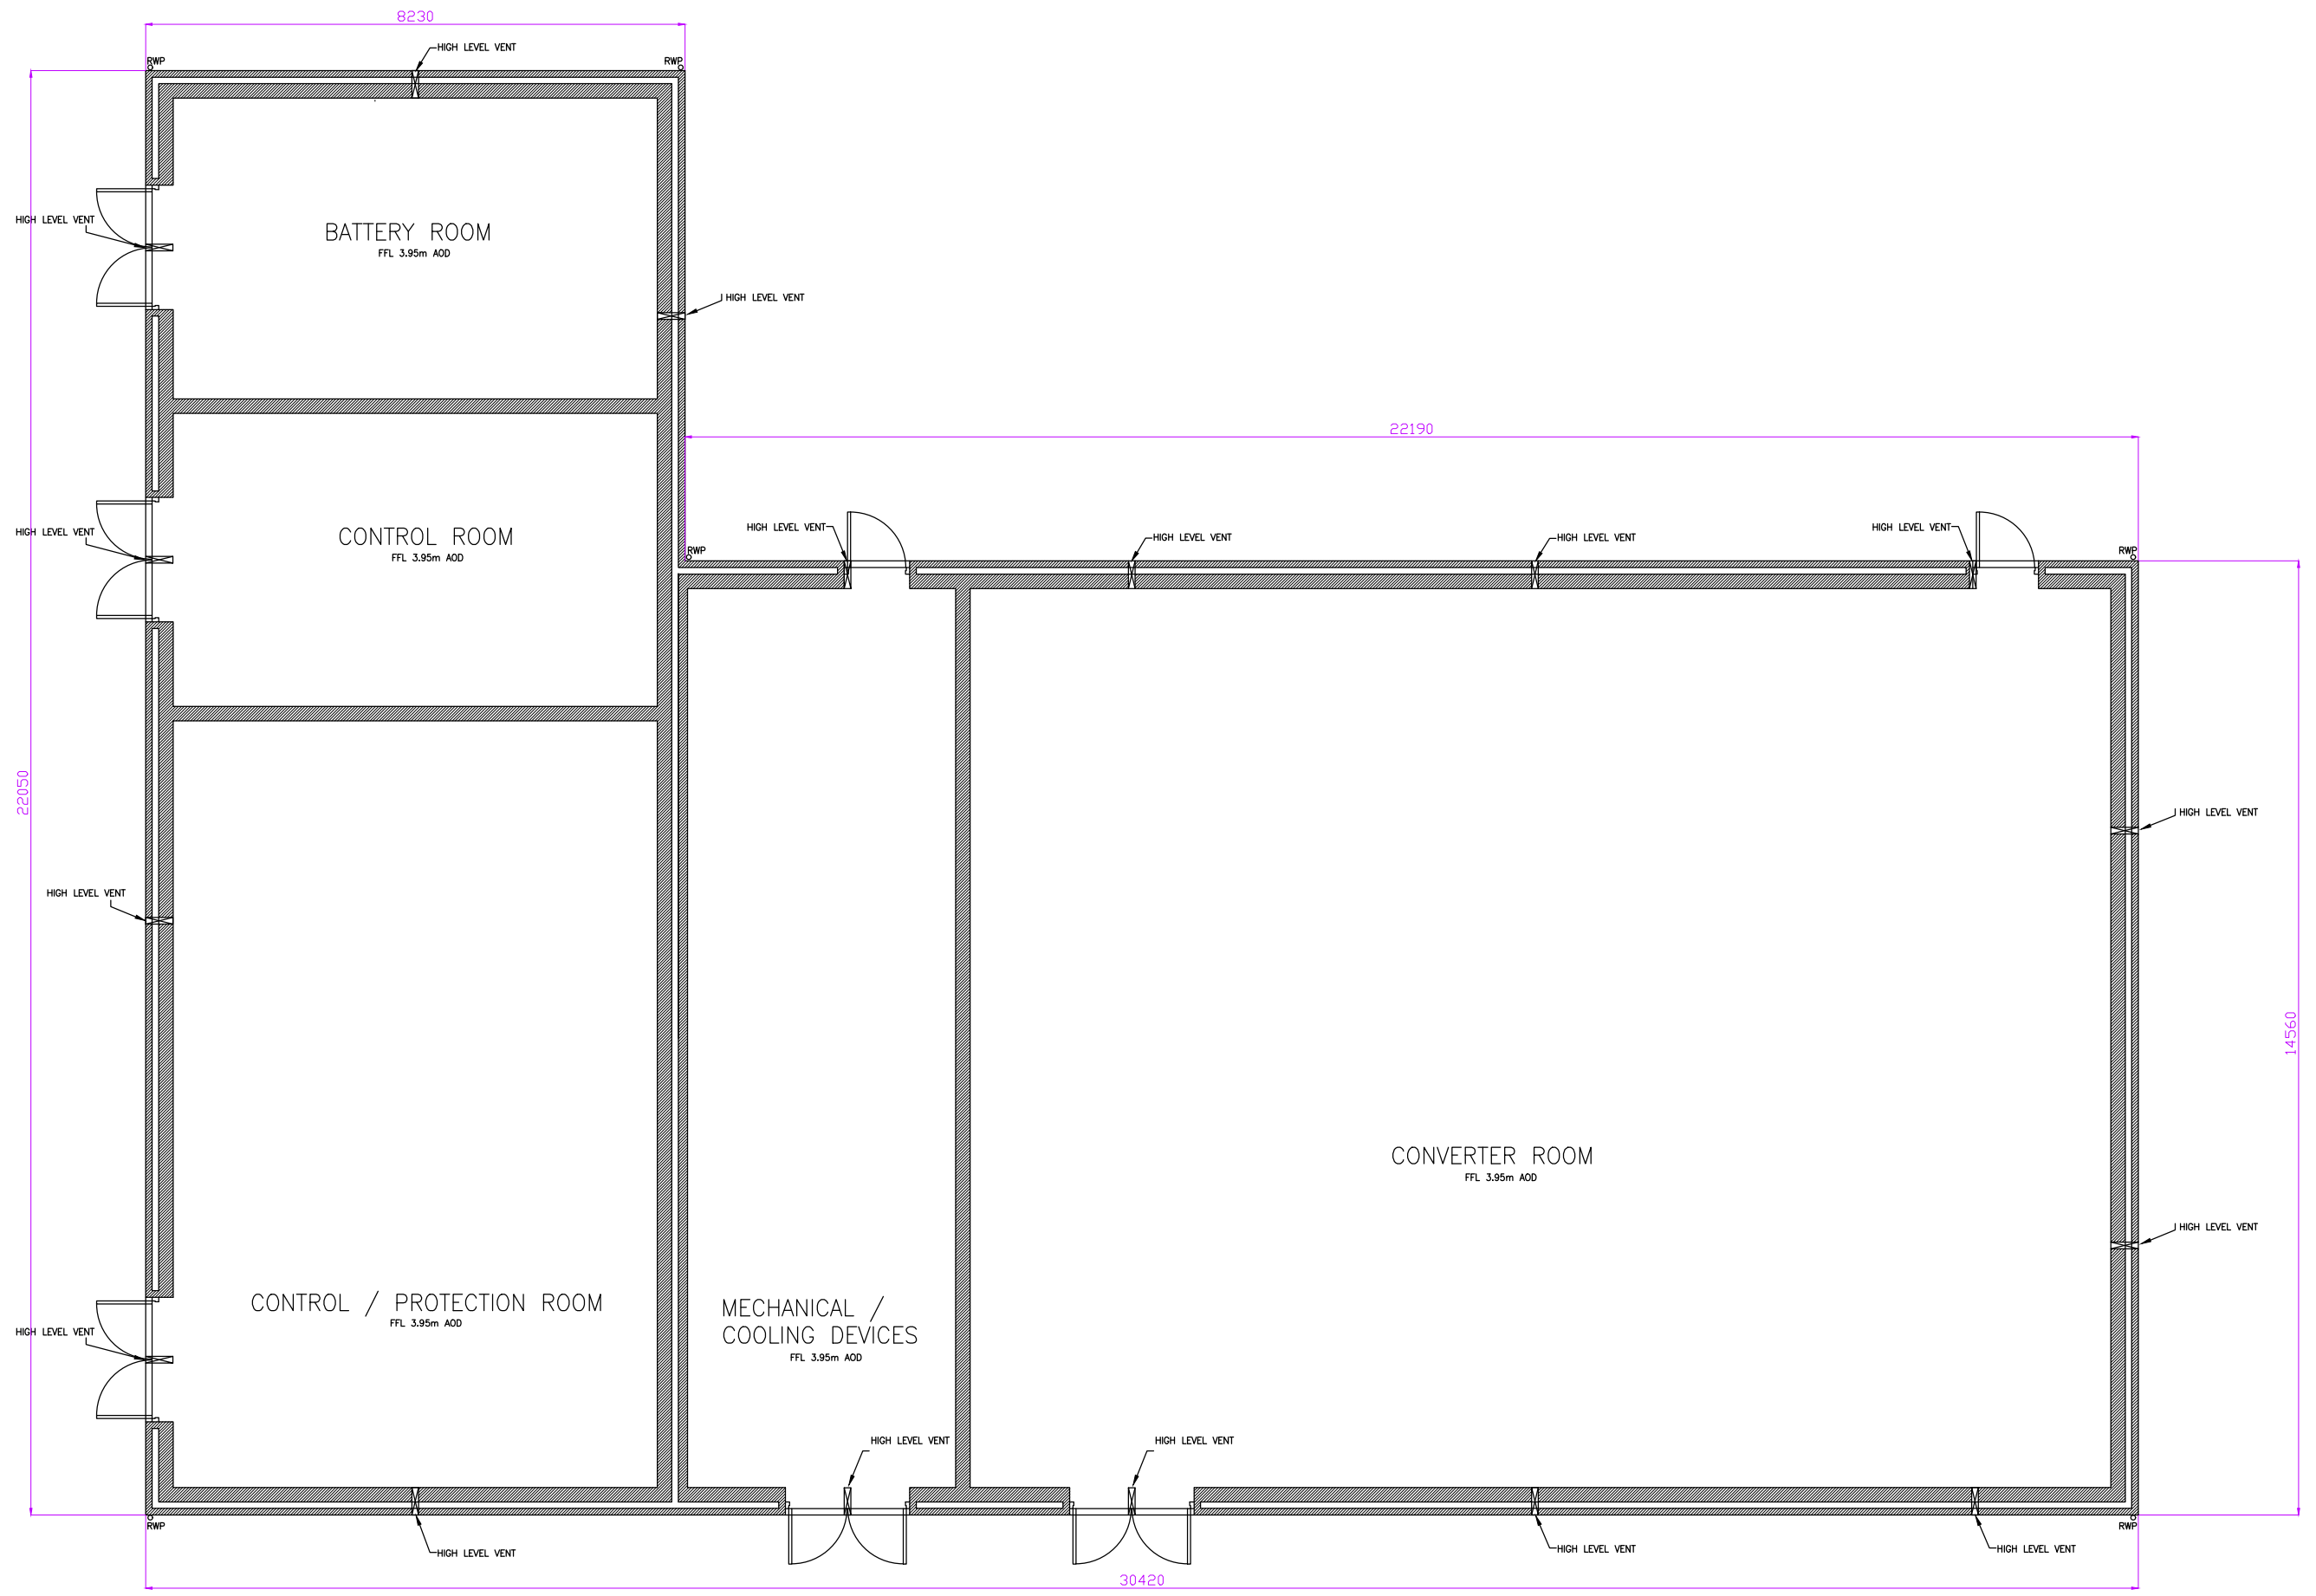


NOTE:
ALL DIMENSIONS ARE APPROXIMATE


PLAN VIEW
SCALE 1:100

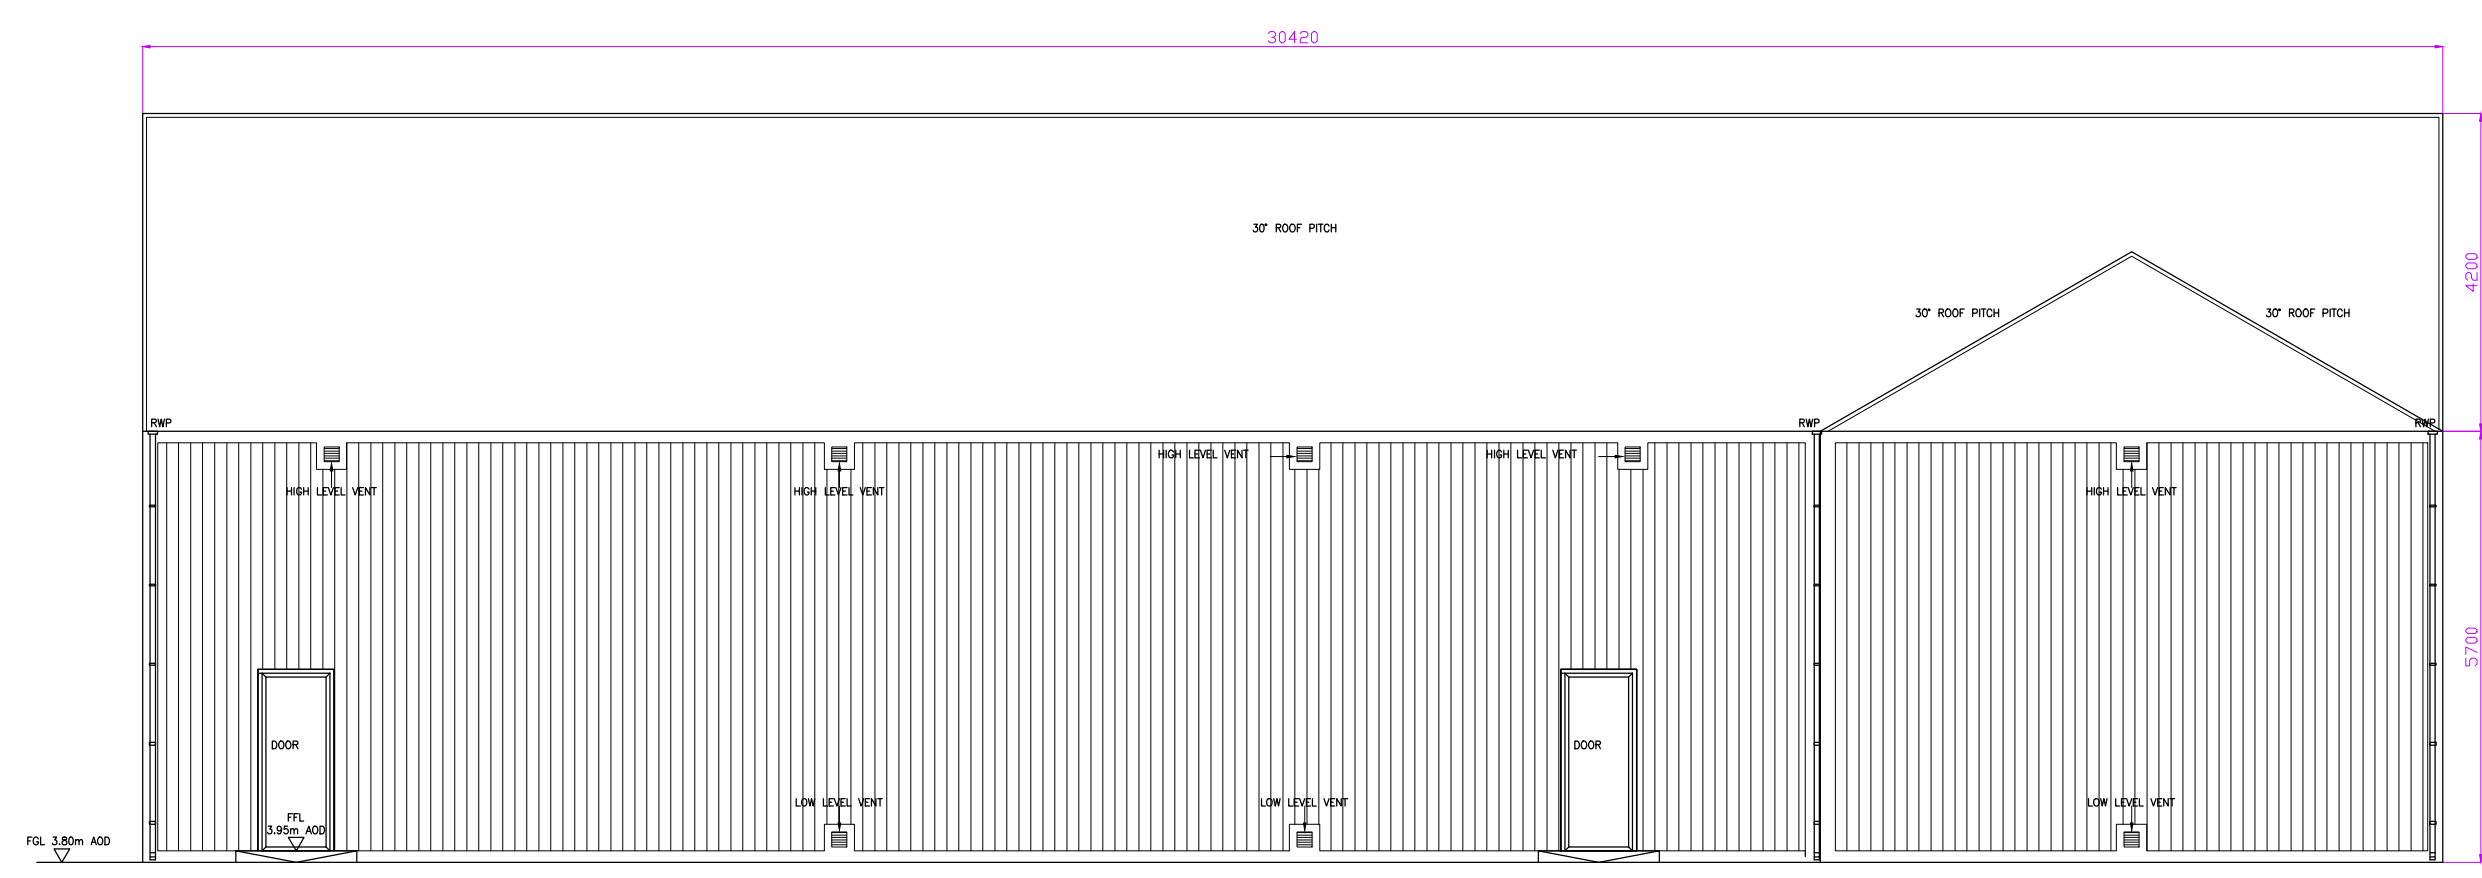


NORTH ELEVATION
SCALE 1:150

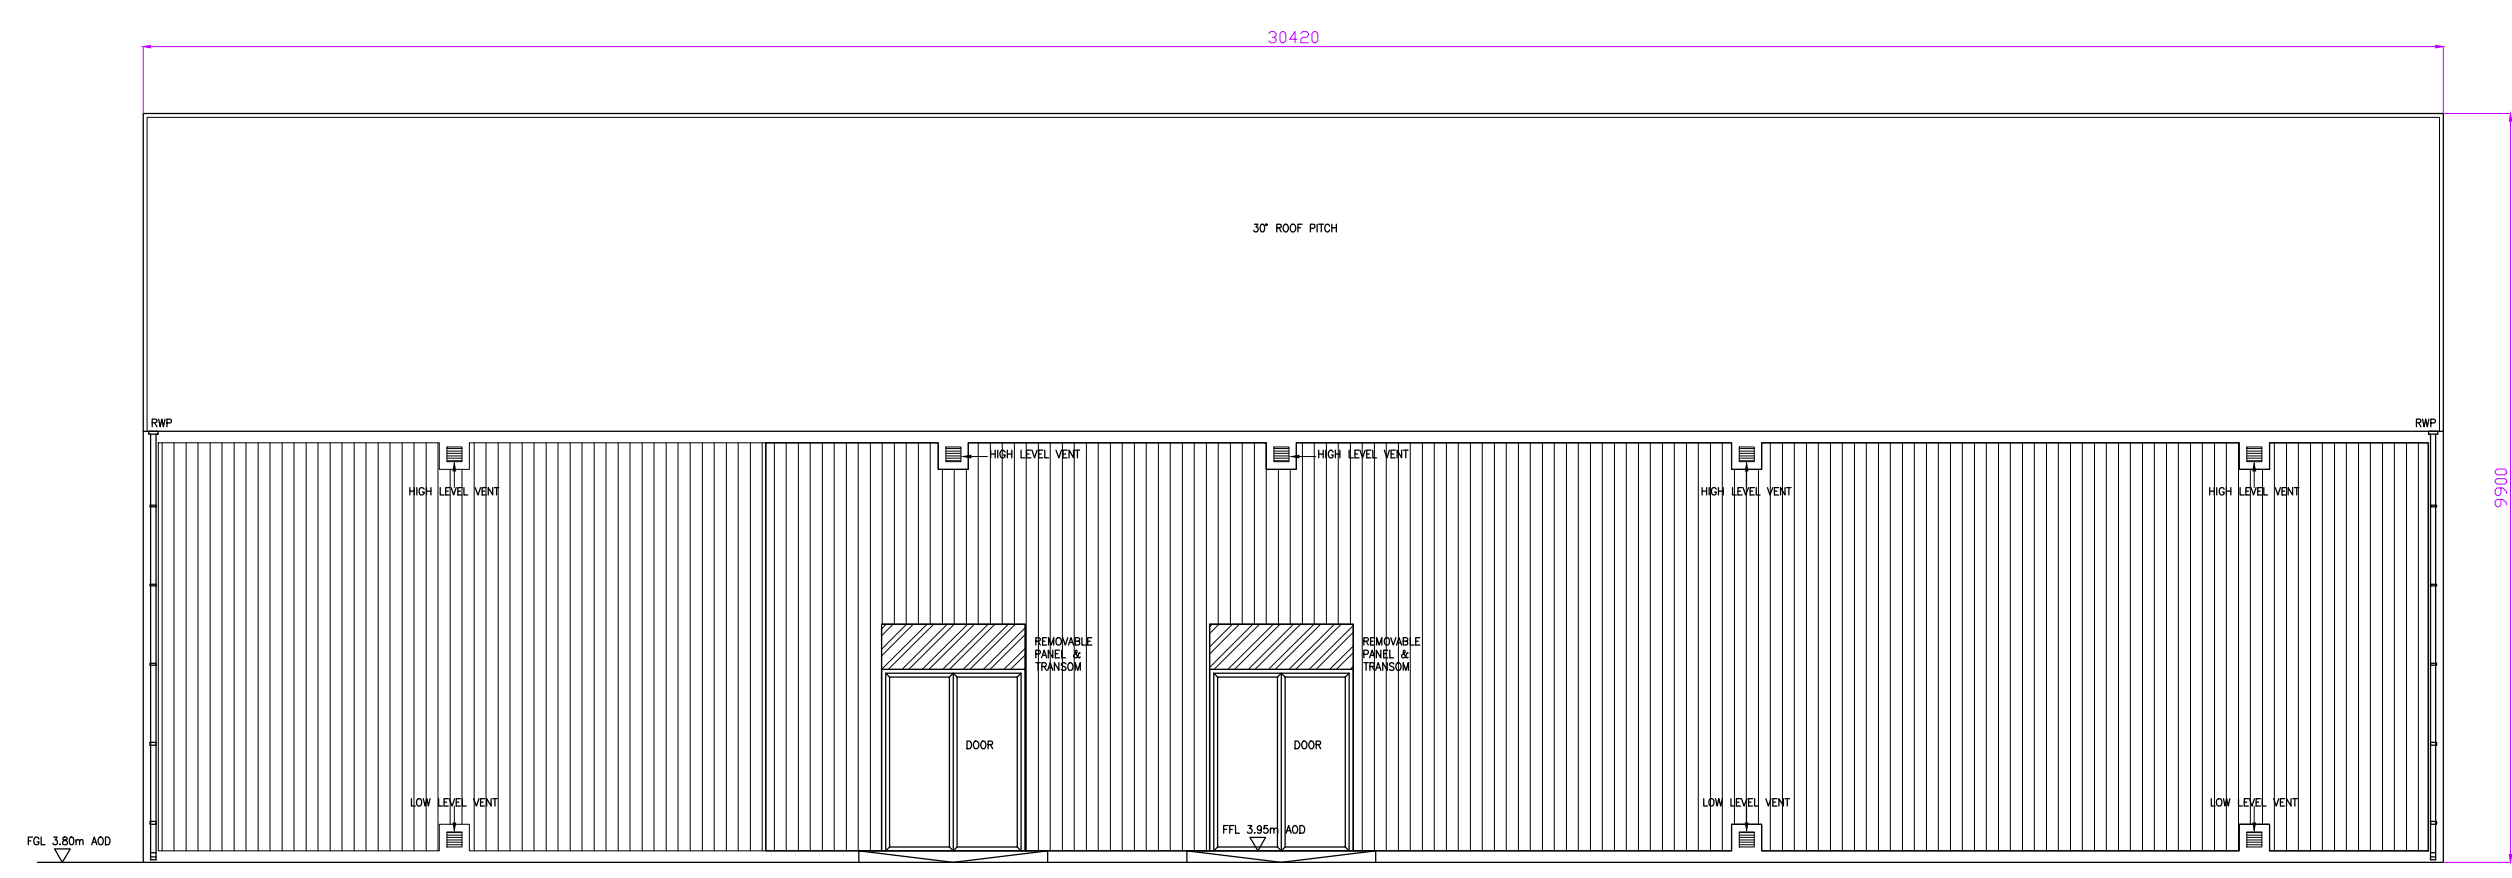

SOUTH ELEVATION
SCALE 1:150

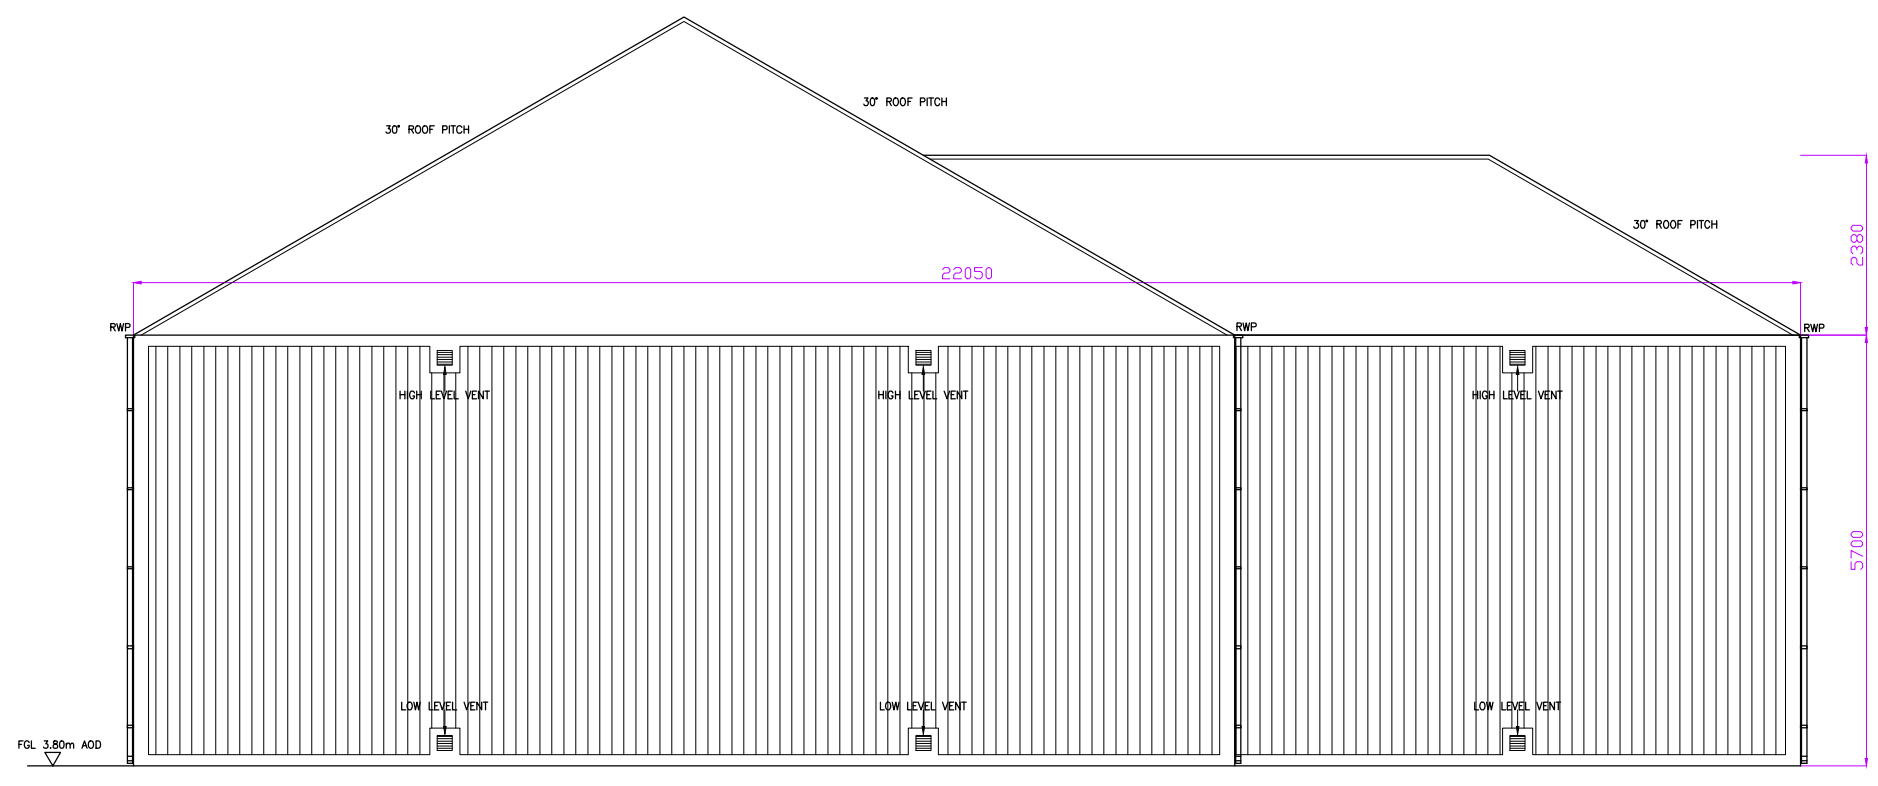

EAST ELEVATION
SCALE 1:100

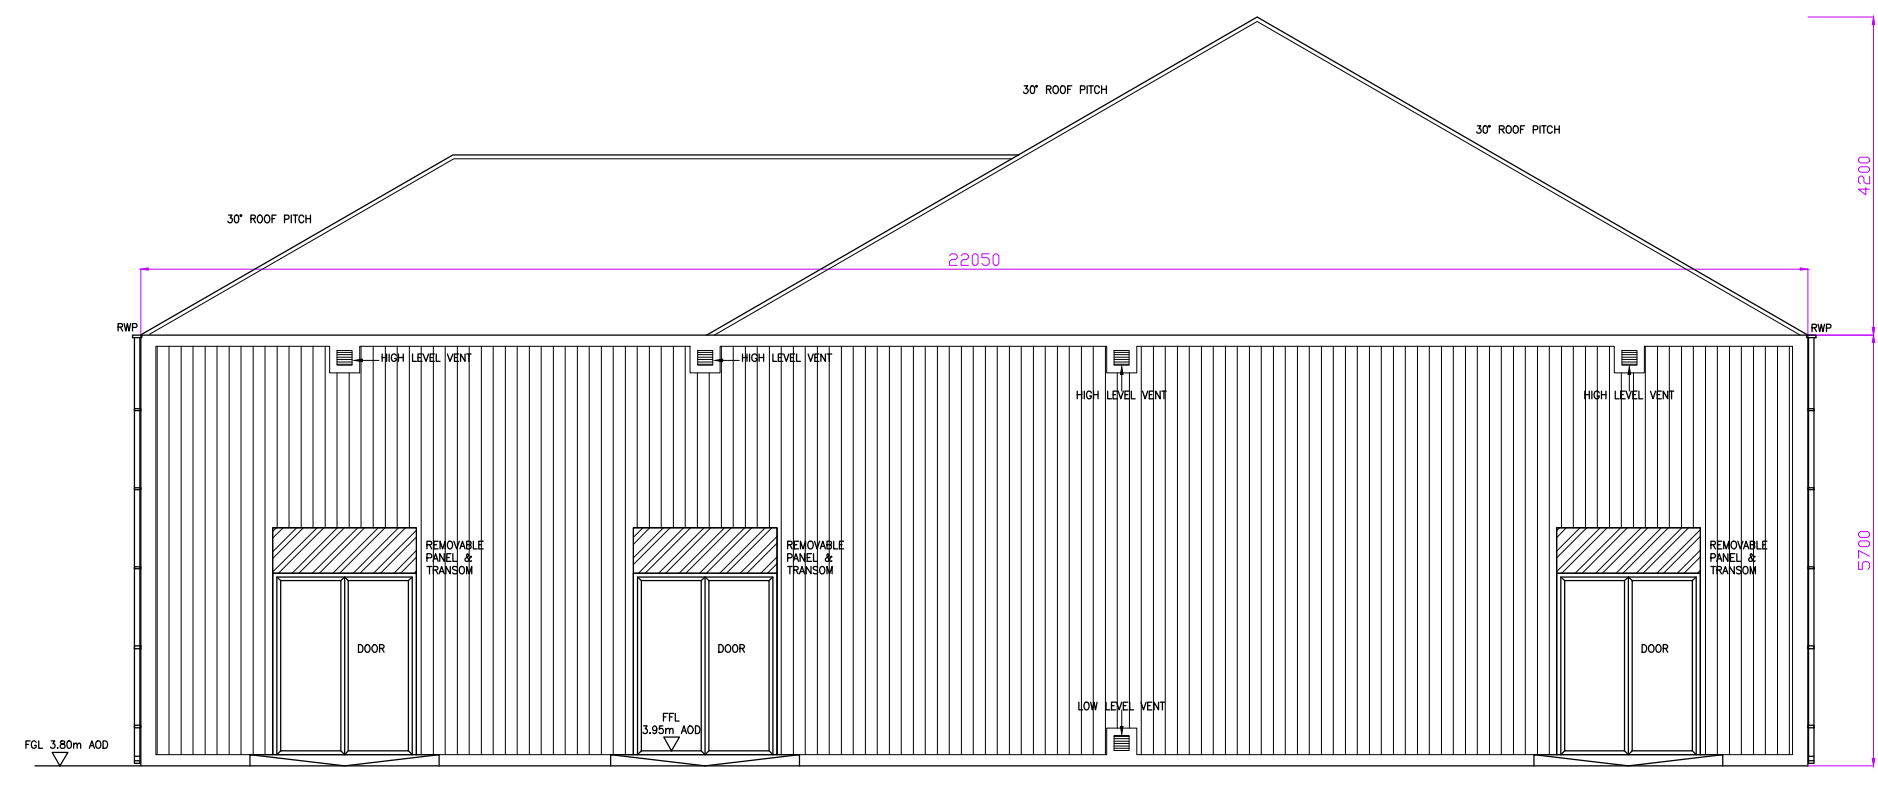

WEST ELEVATION
SCALE 1:100

Rev	Date	By	SO'S	MW
PL1	22.03.21	SB	SO'S	MW

ARUP

One Albert Quay
Cork, Ireland
Tel +353 (0)21 422 3200
www.arup.com

Client
Sure Partners Limited

Design Consultant
AECOM

Project Title
**Arklow Bank Wind Park
Phase 2
Onshore Grid Infrastructure**

Drawing Title
**STATCOM Building
GA & Elevations**

Scale at A1
As Shown

Role
Civil

Suitability
Planning

Arup Job No
271715-00

Rev
PL1

Name
ONS-BD-106