


PLAN
SCALE 1:1000

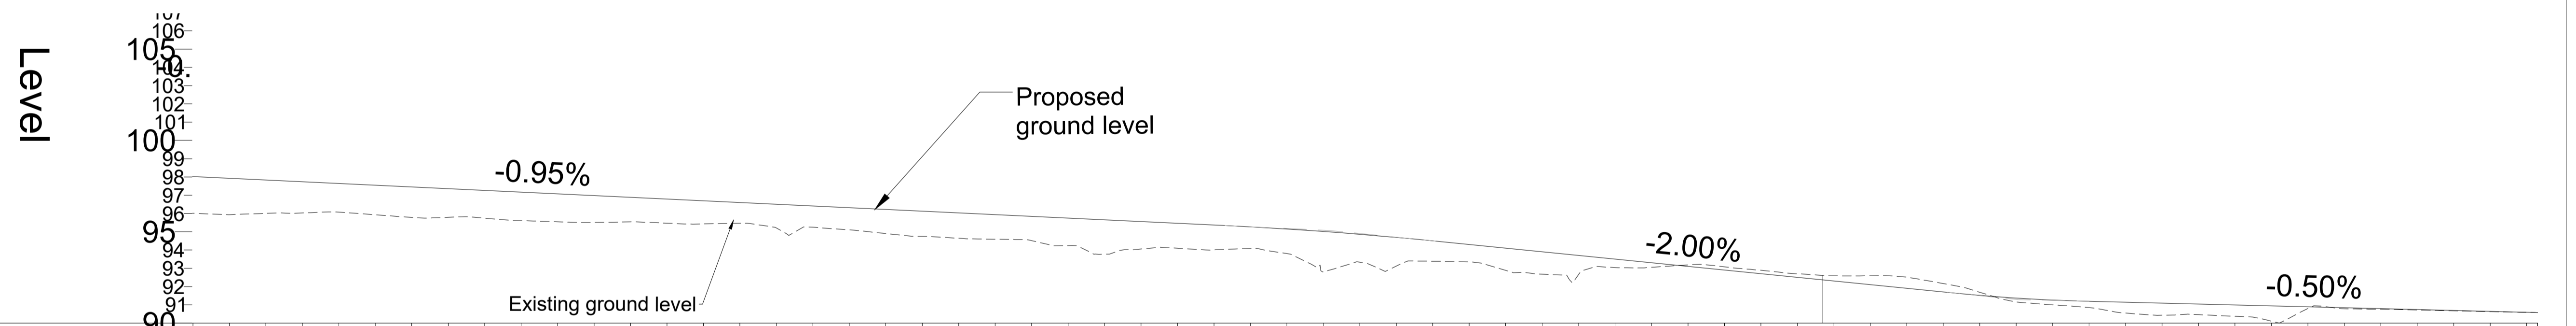

Chainage	Existing Levels	Proposed Levels
500.00	95.94	97.93
510.00	96.00	97.83
520.00	96.03	97.74
530.00	96.08	97.64
540.00	95.93	97.55
550.00	95.78	97.45
560.00	95.79	97.36
570.00	95.75	97.26
580.00	95.61	97.17
590.00	95.55	97.07
600.00	95.51	96.98
610.00	95.54	96.88
620.00	95.47	96.79
630.00	95.43	96.69
640.00	95.46	96.60
650.00	95.21	96.50
660.00	95.25	96.41
670.00	95.10	96.31
680.00	94.90	96.22
690.00	94.74	96.12
700.00	94.64	96.03
710.00	94.59	95.94
720.00	94.51	95.84
730.00	94.24	95.75
740.00	93.77	95.65
750.00	94.05	95.56
760.00	94.10	95.46
770.00	94.00	95.37
780.00	94.08	95.27
790.00	93.81	95.15
800.00	92.81	95.02
810.00	93.33	94.86
820.00	93.12	94.69
830.00	93.39	94.50
840.00	93.35	94.30
850.00	92.89	94.10
860.00	92.68	93.90
870.00	92.67	93.70
880.00	93.04	93.50
890.00	93.05	93.30
900.00	93.19	93.10
910.00	93.08	92.90
920.00	92.89	92.70
930.00	92.70	92.50
940.00	92.59	92.30
950.00	92.59	92.10
960.00	92.52	91.90
970.00	92.17	91.70
980.00	91.69	91.52
990.00	91.16	91.37
1000.00	91.00	91.26
1010.00	90.85	91.19
1020.00	90.55	91.14
1030.00	90.43	91.09
1040.00	90.46	91.04
1050.00	90.38	90.99
1060.00	90.10	90.94
1070.00	90.80	90.89
1080.00	90.78	90.84
1090.00	90.76	90.79
1100.00	90.72	90.74
1110.00	90.67	90.69
1120.00	90.62	90.64
1130.00	90.58	90.58
1142.99	90.58	90.58



NTS FIGURE 17B
XC215 - SHINANAGH

Legend - Plan

- Verge
- Carrageway
- Centre Line
- Carrageway
- Verge

Legend - Long Section

- PROPOSED
- EXISTING

Legend - Structure

- CARRIAGEWAY
- VERGE
- STRUCTURE
- FOOTPATH
- RETAINING WALL

Rev	By	Date	Description
0	MN	NOV '19	FIRST ISSUE
1	FM	APR '20	DRAFT UPDATES FROM CONSULTATIONS FOR CLIENT REVIEW
2	PT	DEC '20	CLIENT REVIEW
3	FM	DEC '20	RAILWAY ORDER SUBMISSION

Project:	CORK LINE LEVEL CROSSINGS		
Component:	PRELIMINARY DESIGN		
Title:	PLAN AND PROFILE - XC215 SHINANAGH		
Designed:	MN	File Name:	
Drawn:	MN	PLAN 1:1000, PROFILE AS SHOWN @ A1	Drawing No. 32111000-JAC-HML-XC215-DR-CH-0001
Checked:	FMD/SK	Date:	JUL '19

© Ordnance Survey Ireland. All rights reserved. Licence number EN 0039719