

**FIGURE 6B(i)
XC212 - BALLYCOSKERY**

NOTES:

- ALL DIMENSIONS ARE IN METRES UNLESS OTHERWISE STATED
- PLEASE REFER TO THE CORRESPONDING:
 JUNCTION SLIGHTLINE DRAWING:
 32111000-JAC-HSR-XC212-DR-CH-0001
 DRAINAGE DRAWING:
 32111000-JAC-HDG-XC212-DR-CD-0001(i) & (ii)
 CONSTRUCTION SEQUENCING DRAWING:
 32111000-JAC-GCN-XC212-DR-CO-0001
 STRUCTURAL DRAWING:
 32111000-JAC-SDN-XC212-DR-S-00011


LEGEND

- WAYLEAVES / PUBLIC RIGHT OF WAY
- RED LINE BOUNDARY
- IRISH RAIL LAND OWNERSHIP
- IR BARRIER
- EXISTING IR BARRIER

DRAWING PREPARED BY:


NAME: JOHN ROCKS
COMPANY: JACOBS ENGINEERING UK LTD.
ADDRESS: SECOND FLOOR, ROCHESTER BUILDING, 28
 ADELAIDE STREET, BELFAST

LOCATION PLAN

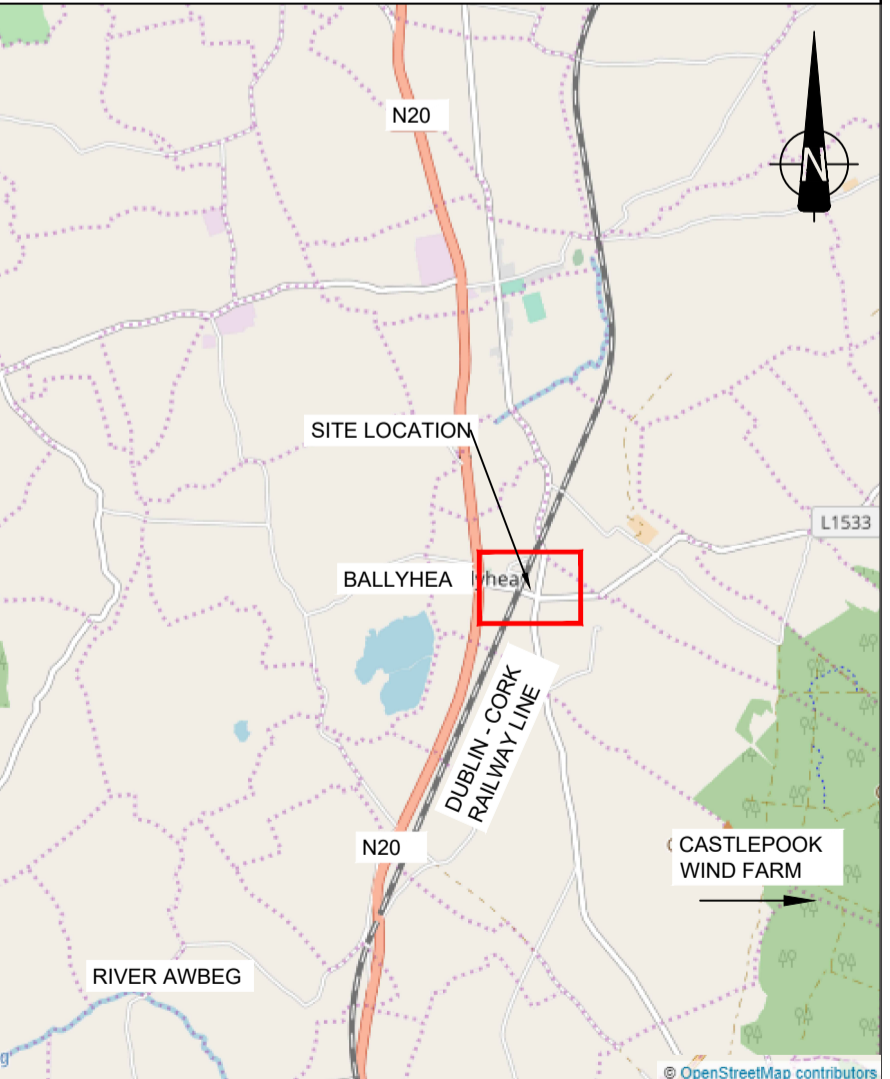

SCALE 1:50,000

© Ordnance Survey Ireland. All rights reserved. Licence number EN 0039719

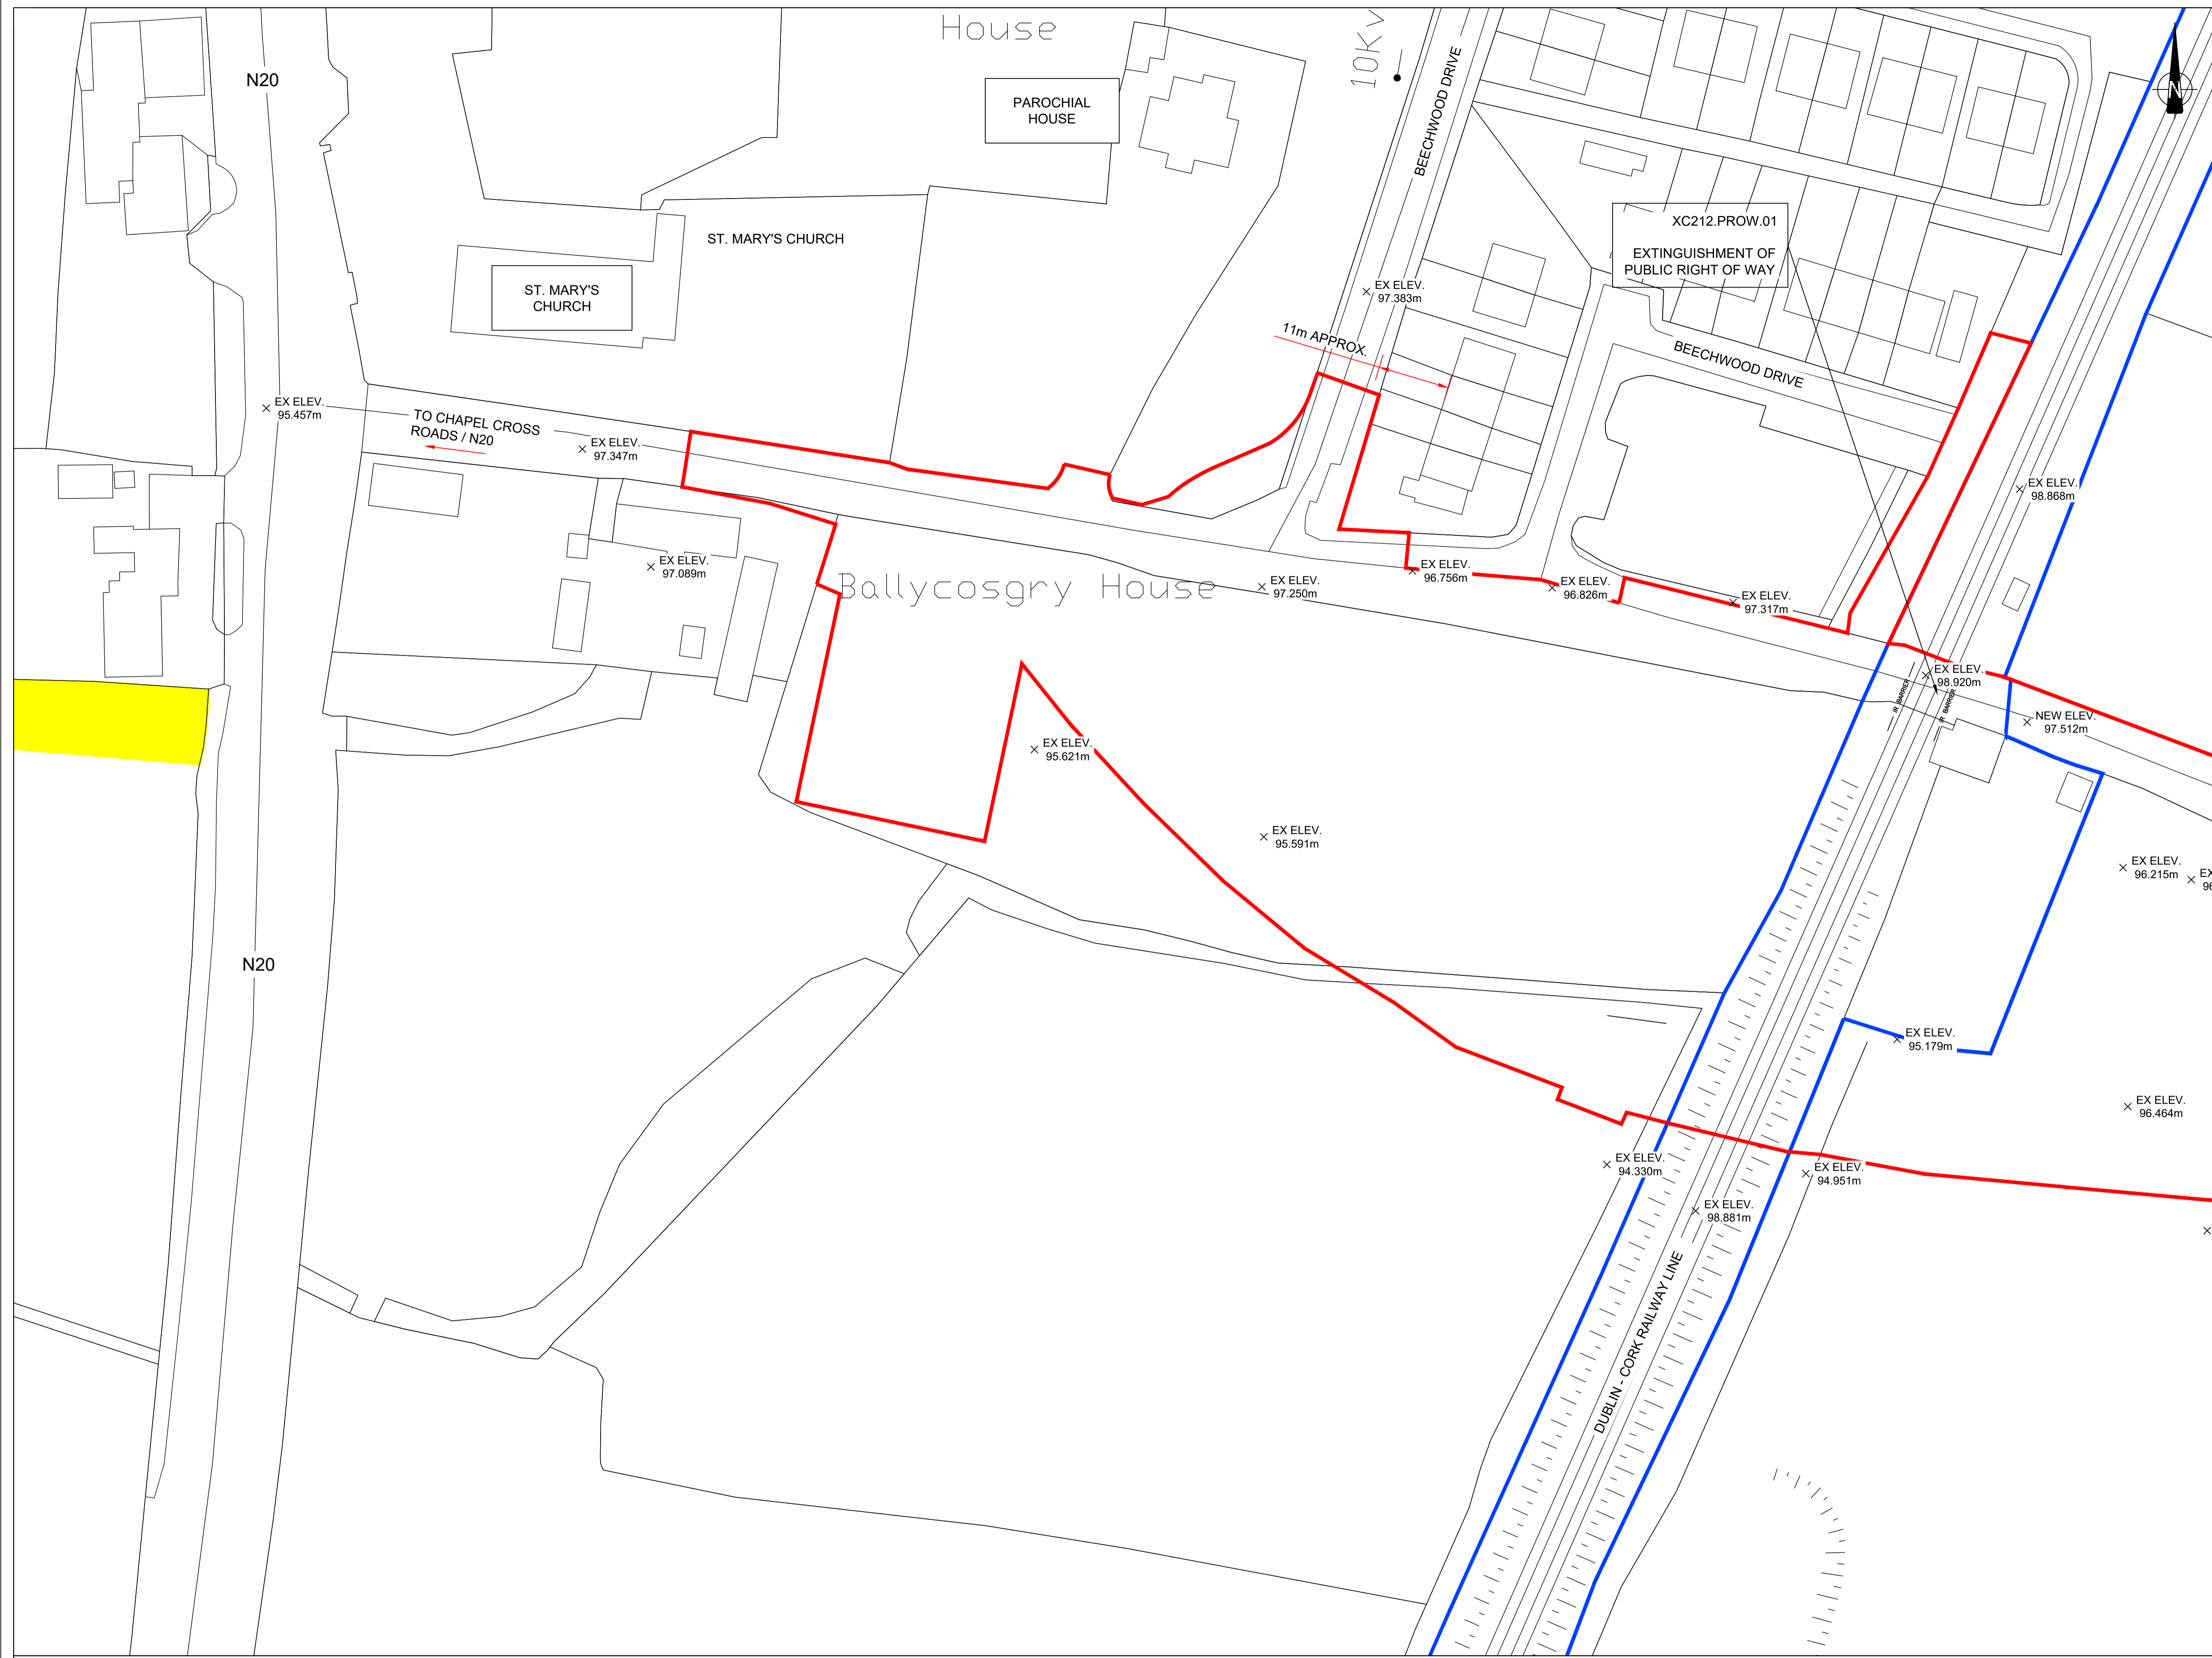

| Rev | By | Date | Description |
|-----|----|---------|-------------------|
| 0 | JR | NOV '20 | ISSUE FOR COMMENT |
| | | | |
| | | | |
| | | | |

| | | | |
|--------------|--|------------------|-----------------|
| Project: | CORK LINE LEVEL CROSSINGS | | |
| Component: | RAILWAY ORDER EIA | | |
| Title: | EXISTING SITE PLAN - XC212 BALLYCOSKERY - SHEET 1 OF 2 | | |
| Designed: | SK | File Name: | - |
| Drawn: | JR | Original scales: | PLAN 1:500 @ A1 |
| Checked: | FMD | Date: | NOV '20 |
| Drawing No.: | 32111000-JAC-HGN-XC212-DR-CH-0003(i) | | |