


PLAN
SCALE 1:1000

Level

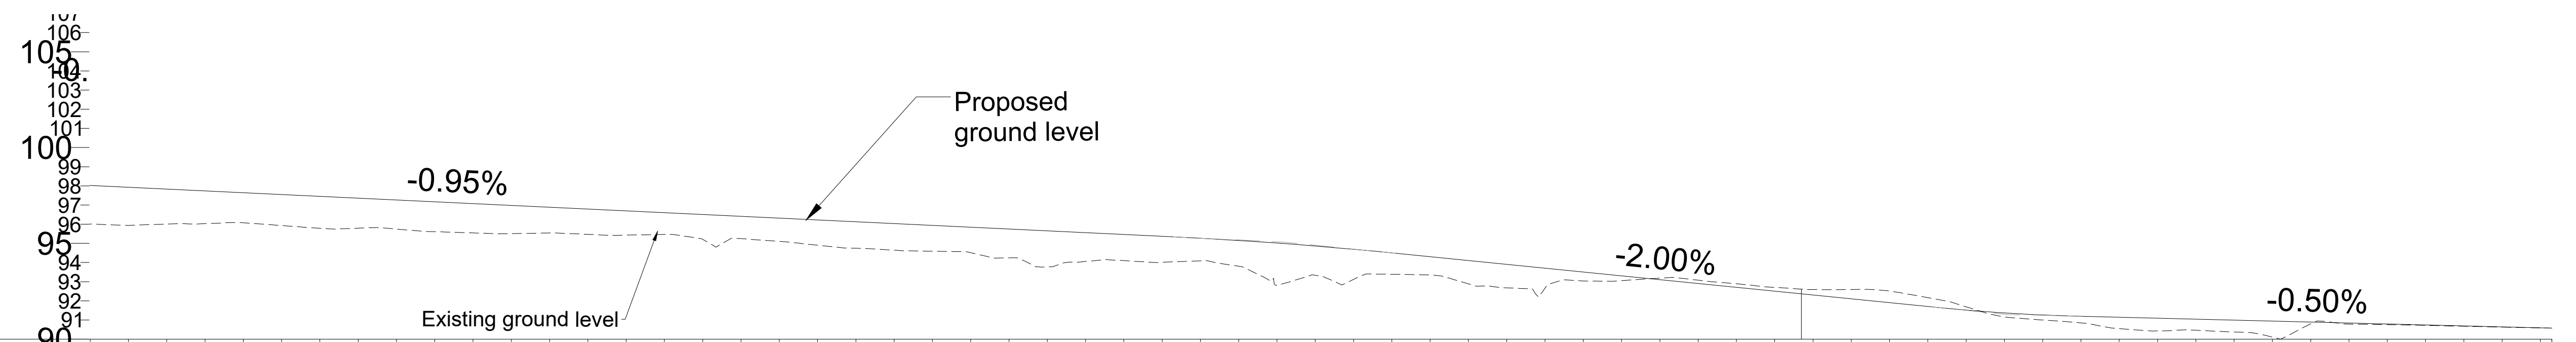

	500.00	510.00	520.00	530.00	540.00	550.00	560.00	570.00	580.00	590.00	600.00	610.00	620.00	630.00	640.00	650.00	660.00	670.00	680.00	690.00	700.00	710.00	720.00	730.00	740.00	750.00	760.00	770.00	780.00	790.00	800.00	810.00	820.00	830.00	840.00	850.00	860.00	870.00	880.00	890.00	900.00	910.00	920.00	930.00	940.00	950.00	960.00	970.00	980.00	990.00	1000.00	1010.00	1020.00	1030.00	1040.00	1050.00	1060.00	1070.00	1080.00	1090.00	1100.00	1110.00	1120.00	1130.00	1149.99
Existing Levels	95.94	96.00	96.03	96.08	95.93	95.78	95.79	95.75	95.61	95.55	95.51	95.54	95.47	95.43	95.46	95.21	95.25	95.10	94.90	94.74	94.64	94.59	94.51	94.24	93.77	94.05	94.10	94.00	94.08	93.81	92.81	93.33	93.12	93.39	93.35	92.89	92.68	92.67	93.04	93.05	93.19	93.08	92.89	92.70	92.59	92.52	92.17	91.69	91.16	91.00	90.85	90.55	90.43	90.46	90.38	90.10	90.80	90.78	90.76	90.72	90.67	90.62	90.58		
Proposed Levels	97.93	97.83	97.74	97.64	97.55	97.45	97.36	97.26	97.17	97.07	96.98	96.88	96.79	96.69	96.60	96.50	96.41	96.31	96.22	96.12	96.03	95.94	95.84	95.75	95.65	95.56	95.46	95.37	95.27	95.15	95.02	94.86	94.69	94.50	94.30	94.10	93.90	93.70	93.50	93.30	93.10	92.90	92.70	92.50	92.30	92.10	91.90	91.70	91.52	91.37	91.26	91.19	91.14	91.09	91.04	90.99	90.94	90.89	90.84	90.79	90.74	90.69	90.64	90.58	
Chainage	500.00	510.00	520.00	530.00	540.00	550.00	560.00	570.00	580.00	590.00	600.00	610.00	620.00	630.00	640.00	650.00	660.00	670.00	680.00	690.00	700.00	710.00	720.00	730.00	740.00	750.00	760.00	770.00	780.00	790.00	800.00	810.00	820.00	830.00	840.00	850.00	860.00	870.00	880.00	890.00	900.00	910.00	920.00	930.00	940.00	950.00	960.00	970.00	980.00	990.00	1000.00	1010.00	1020.00	1030.00	1040.00	1050.00	1060.00	1070.00	1080.00	1090.00	1100.00	1110.00	1120.00	1130.00	1149.99



FIGURE 7J (ii)
XC215 - SHINANAGH

Legend - Plan

- Verge
- Carrageway
- Centre Line
- Carrageway
- Verge
- CARRIAGEWAY
- VERGE
- STRUCTURE
- FOOTPATH
- RETAINING WALL

Legend - Long Section

- PROPOSED
- EXISTING

Rev	By	Date	Description
0	MN	NOV '19	FIRST ISSUE
1	FM	APR '20	DRAFT UPDATES FROM CONSULTATIONS FOR CLIENT REVIEW
2	PT	DEC '20	CLIENT REVIEW
3	FM	DEC '20	RAILWAY ORDER SUBMISSION

Project: CORK LINE LEVEL CROSSINGS	
Component: PRELIMINARY DESIGN	
Title: PLAN AND PROFILE - XC215 SHINANAGH	
Designed: MN	File Name: -
Drawn: MN	PLAN 1:1000, PROFILE AS SHOWN @ A1
Checked: FMD/SK	Date: JUL '19
Drawing No: 32111000-JAC-HML-XC215-DR-CH-0001	

© Ordnance Survey Ireland. All rights reserved. Licence number EN 0039719