




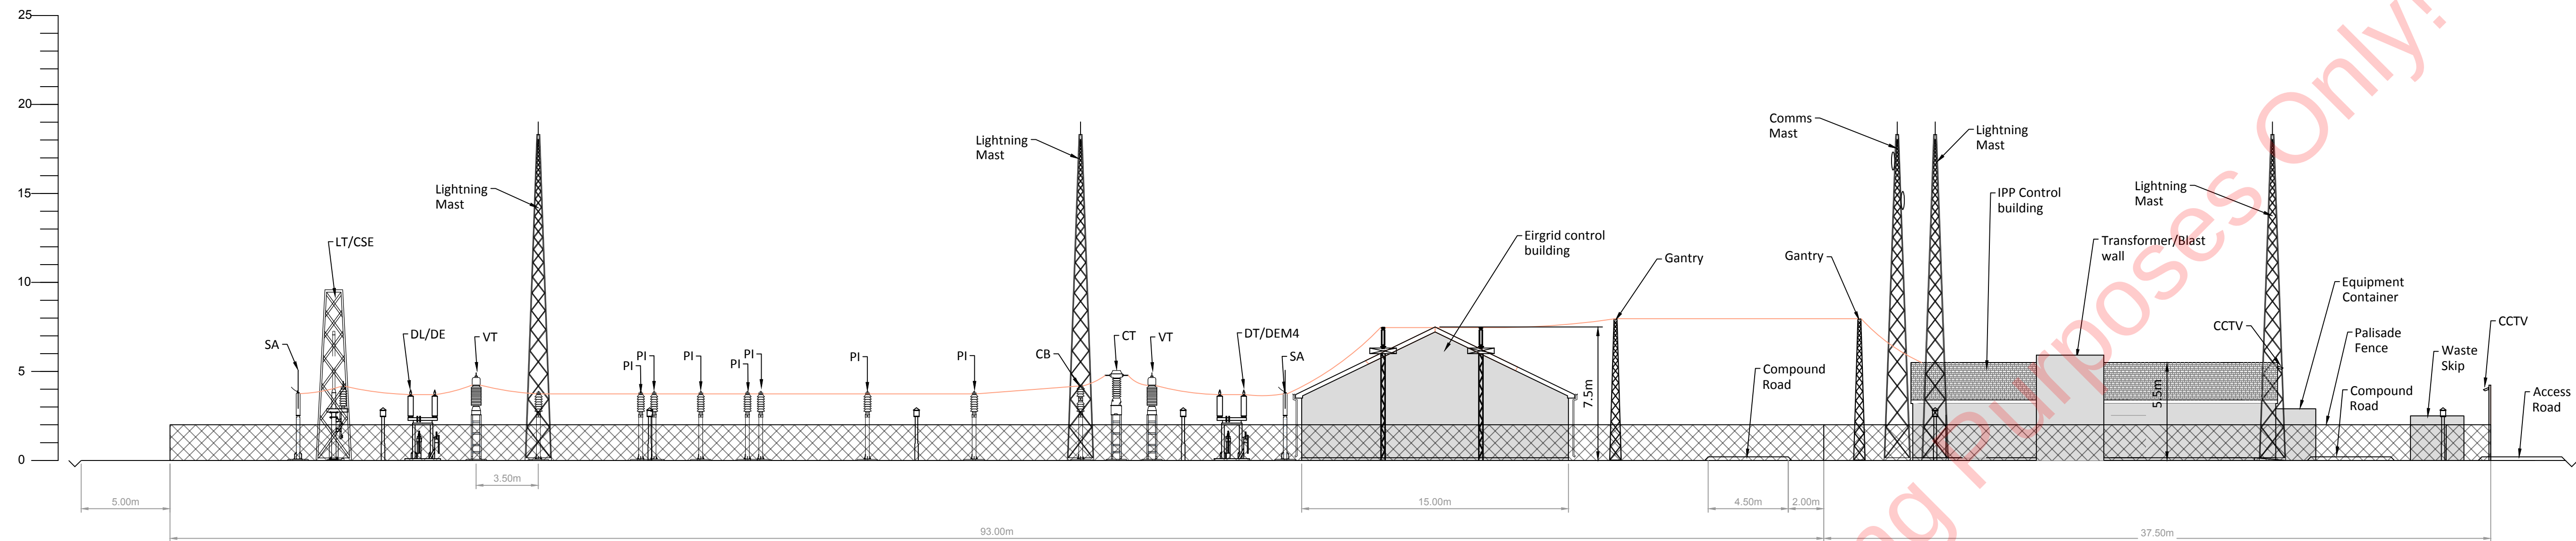


NORTH ELEVATION
Scale 1:200

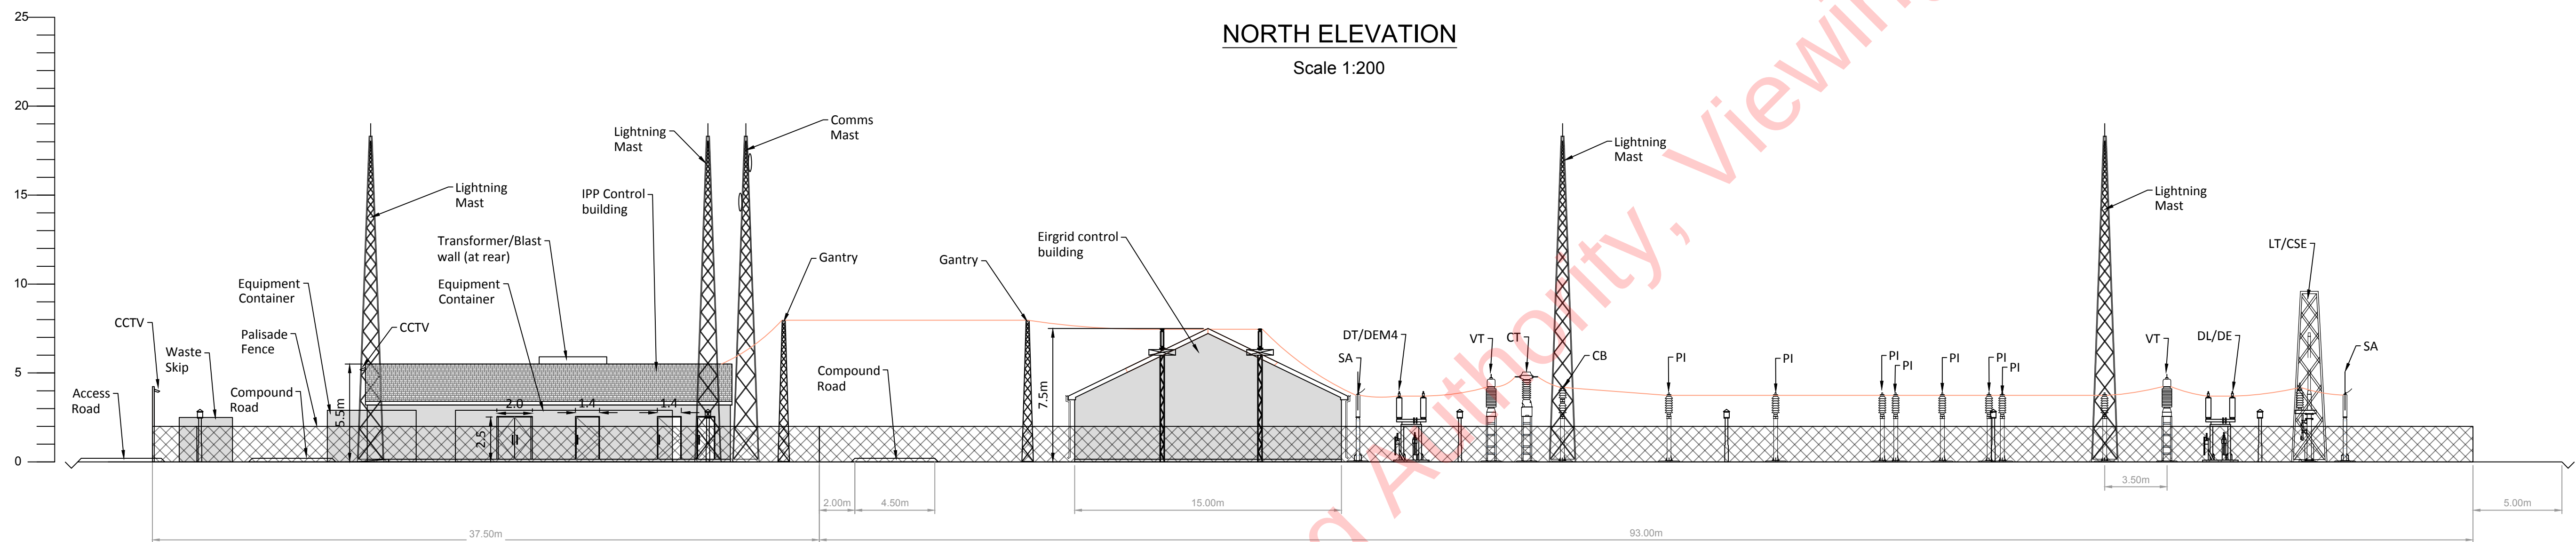


SOUTH ELEVATION
Scale 1:200

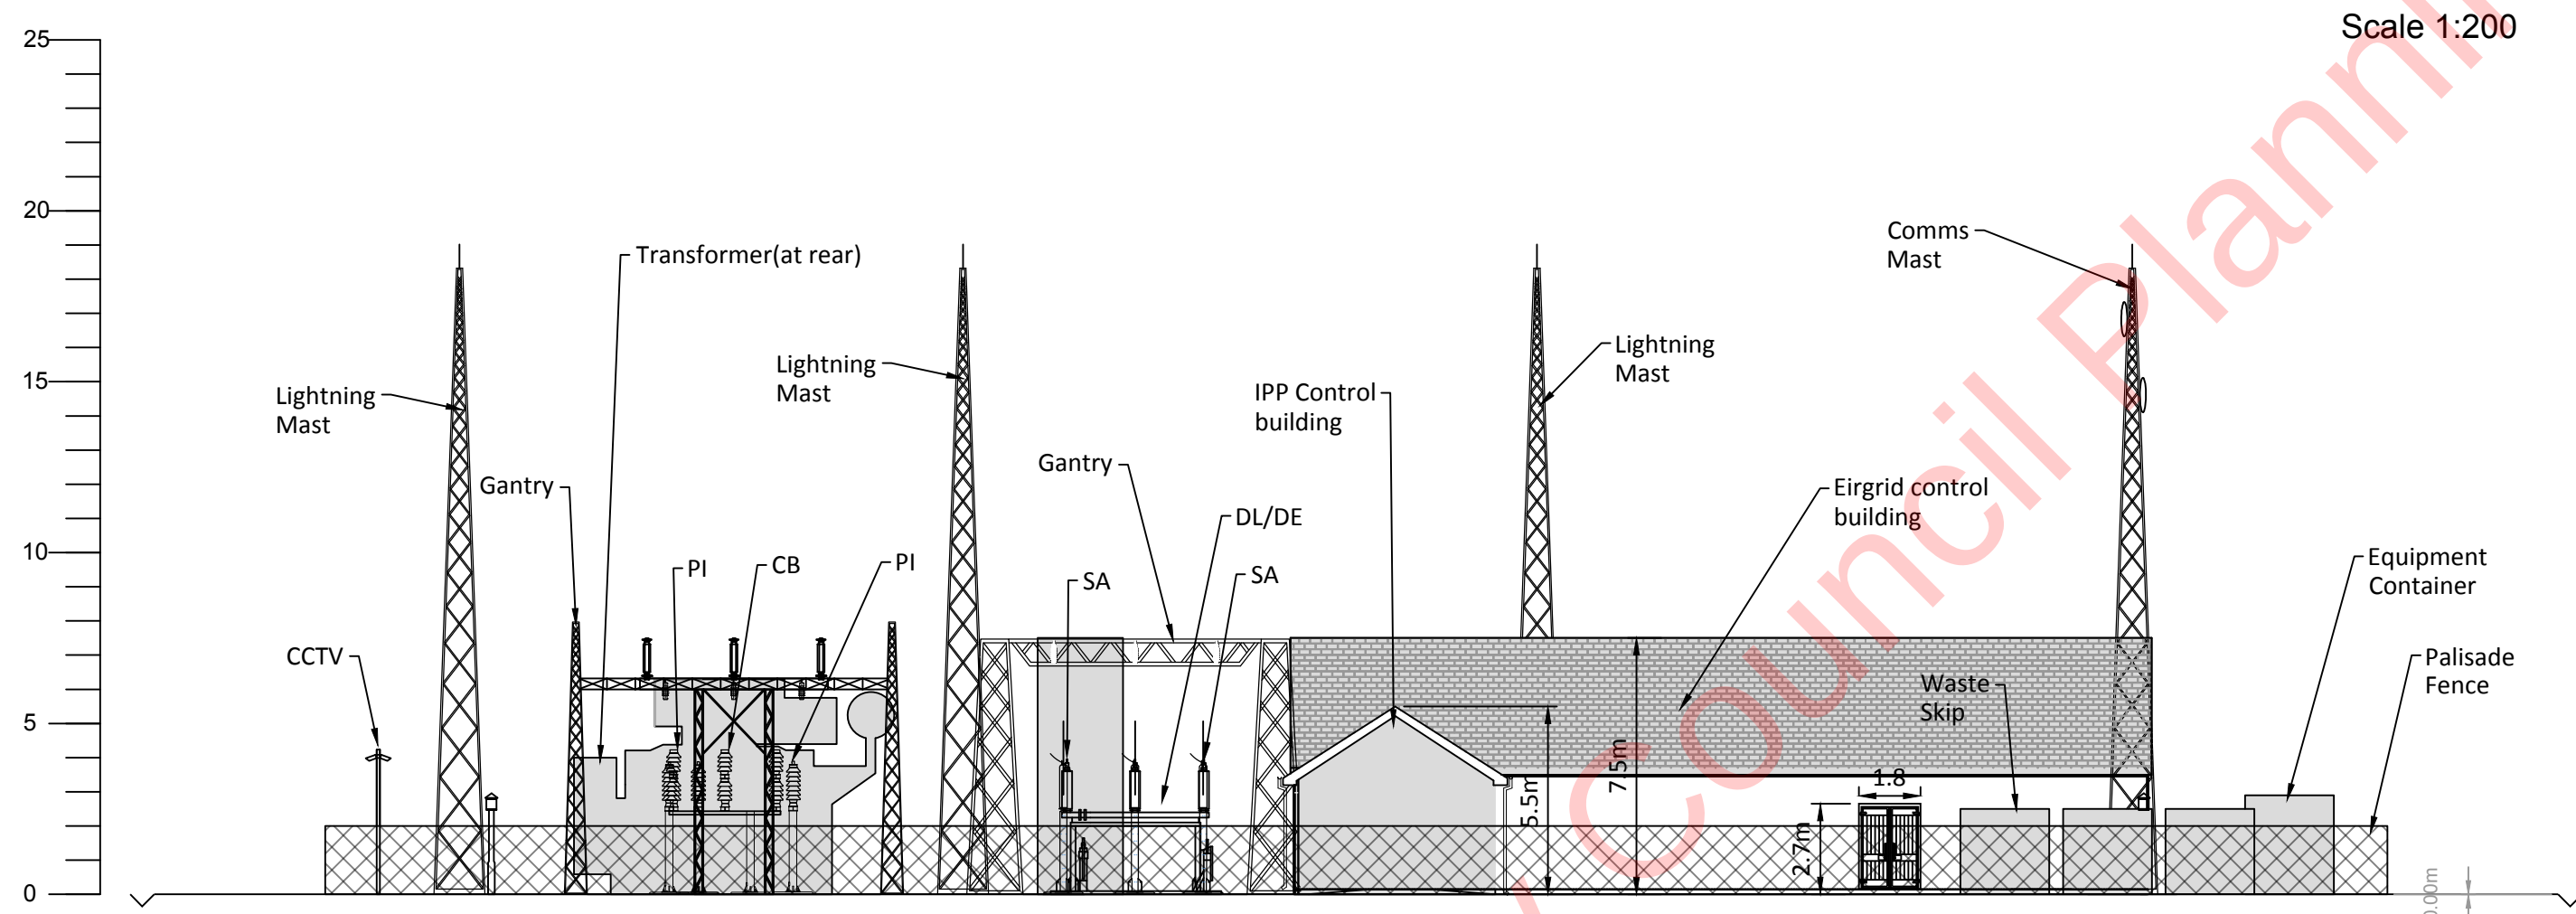

WEST ELEVATION
Scale 1:200

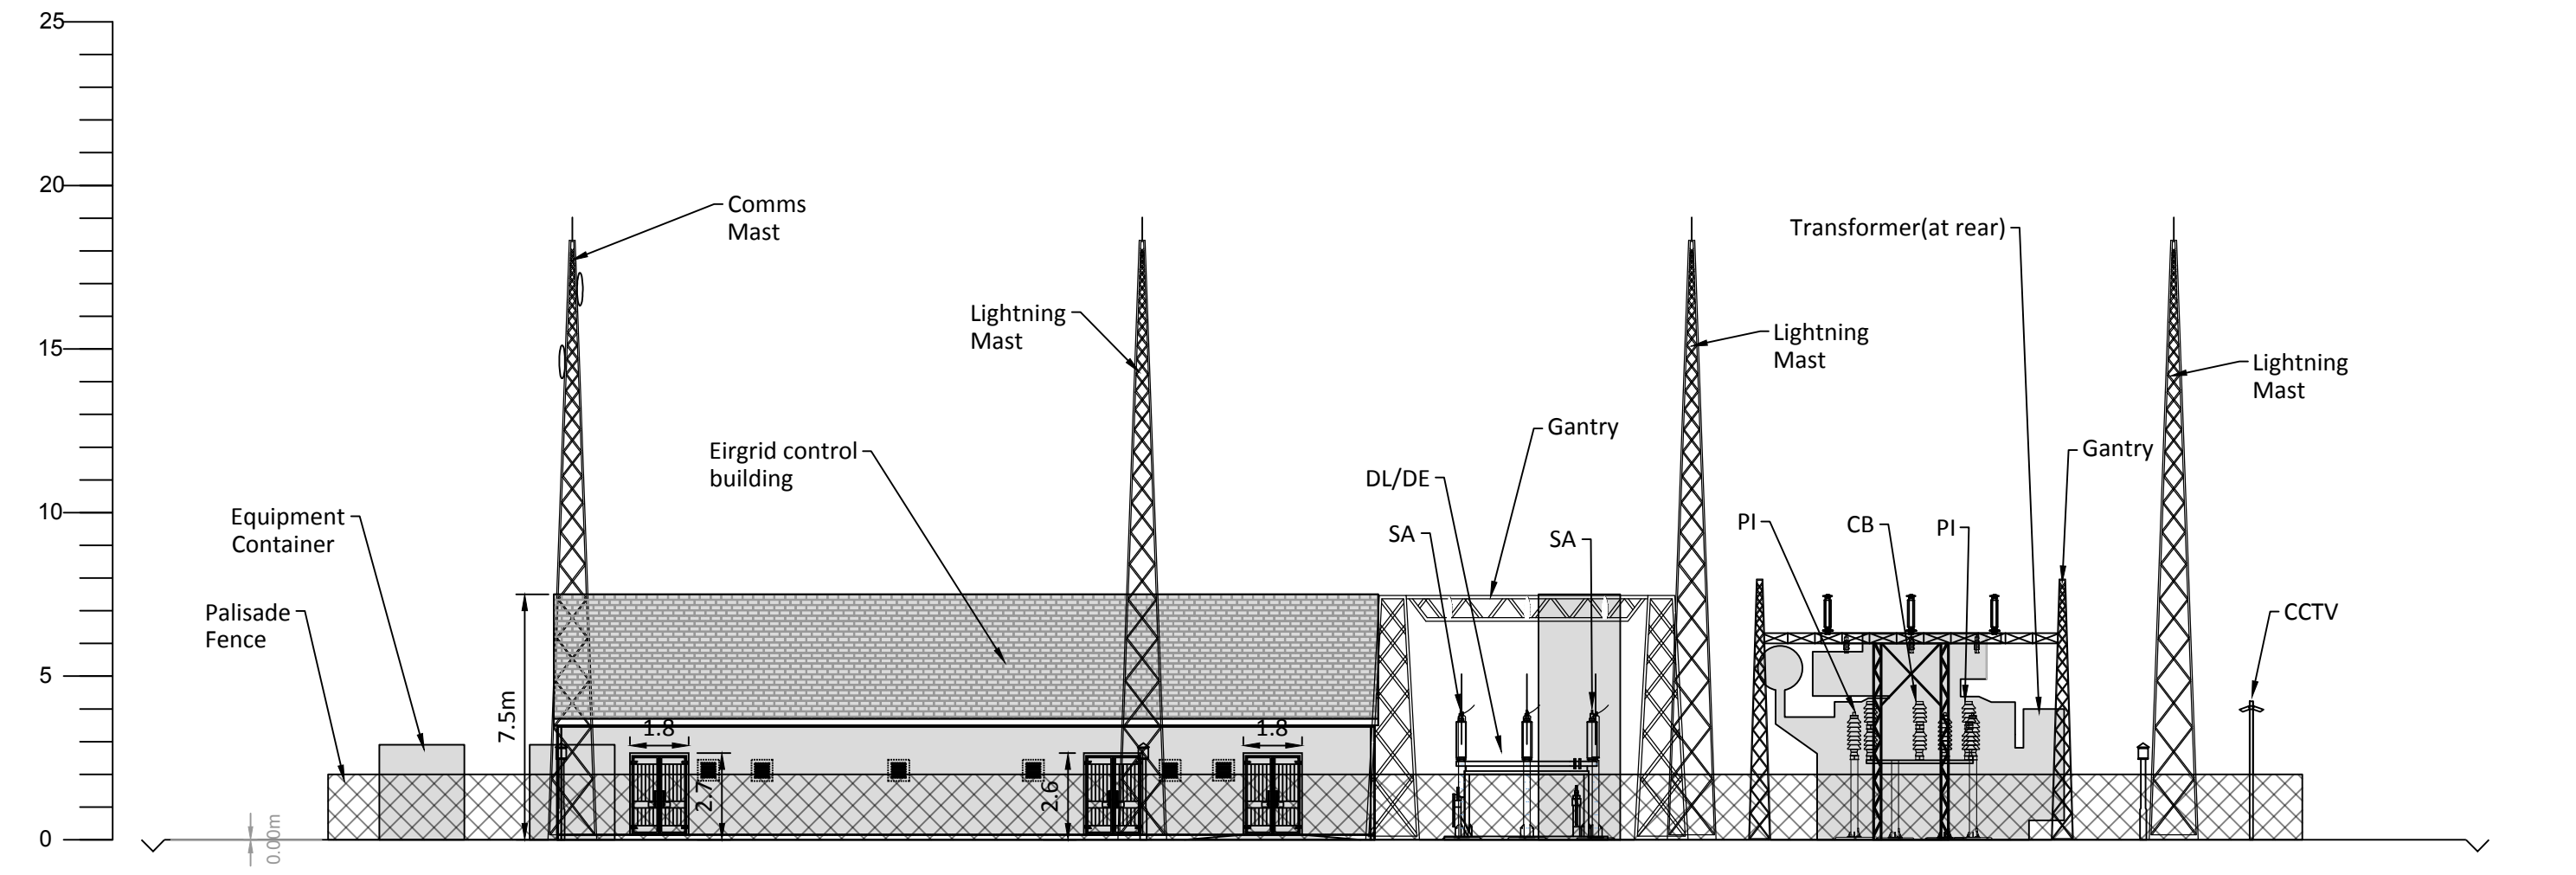

EAST ELEVATION
Scale 1:200

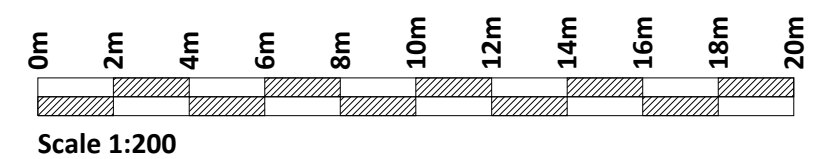

If Applicable : Ordnance Survey Ireland Licence No. EN 0001219 © Ordnance Survey Ireland and Government of Ireland
OSI-3595-3652-3653-3654-3710-3711-3712-3656-3655-3713-3596-3651-3711-C



Cork | Dublin | Carlow
www.fehilytimoney.ie

No part of this document may be reproduced or transmitted in any form or stored in any retrieval system of any nature without the written permission of Fehily Timoney & Company as copyright holder except as agreed for use on the project for which the document was originally issued. Do not scale. Use figured dimensions only. If in doubt - Ask!

Rev.	Description	App By	Date
A	ISSUE FOR PLANNING APPLICATION	JH	11.12.19

PROJECT		CLIENT		
DERNACART WINDFARM				
SHEET		Date	07.11.19	Project number
SUBSTATION COMPOUND ELEVATIONS		Drawn by	CS	P1892
		Checked by	EB	Drawing Number
				P1892-1700-0002
				Scale (@ A1-)
				1:200
				Rev
				A

O:\ACAD\2019\P1892\P1892-1700-0002