



① Block 09 and 10 Proposed North Elevation
1:200



② Block 09 and 10 Proposed South Elevation
1:200

Block 09 and 10 Proposed Elevations North and South

MURPHY SURVEYS Existing Survey Drawing:
MG40589_Trev4, dated 23 April 2021

Please refer to landscape architects
drawings for landscape proposals and
boundary treatments

Please refer to engineers drawings for road
levels, site services and any other
engineering proposals


Material Legend

- 1. Selected Red Brick
- 2. Selected Dark Brick
- 3. Selected Buff Brick
- 4. Double Glazed Window System
- 5. Selected Light Render
- 6. Selected Dark Render
- 7. Selected Metal Roof
- 8. Selected Powder Coated Coloured Balconies
- 9. Selected Metal Panel
- 10. Selected Metal Ventilation Grille

Legend:

- Application Site Boundary (5.2 Ha)
- Lands in the Applicant's Interest
- Wayleaves
- Location of Site Notices
- Ordnance Survey Ireland Licence No. CYALS0165736
- OS Map Series - Map Sheets:
- 1:1,000 | 3263-09 1:1,000 | 3263-02
- 1:1,000 | 3263-08 1:1,000 | 3197-23
- 1:1,000 | 3197-24 1:1,000 | 3263-04
- 1:1,000 | 3263-07 1:1,000 | 3197-22
- 1:1,000 | 3263-03
- Buildings/Structures to be demolished

SITE KEY PLAN

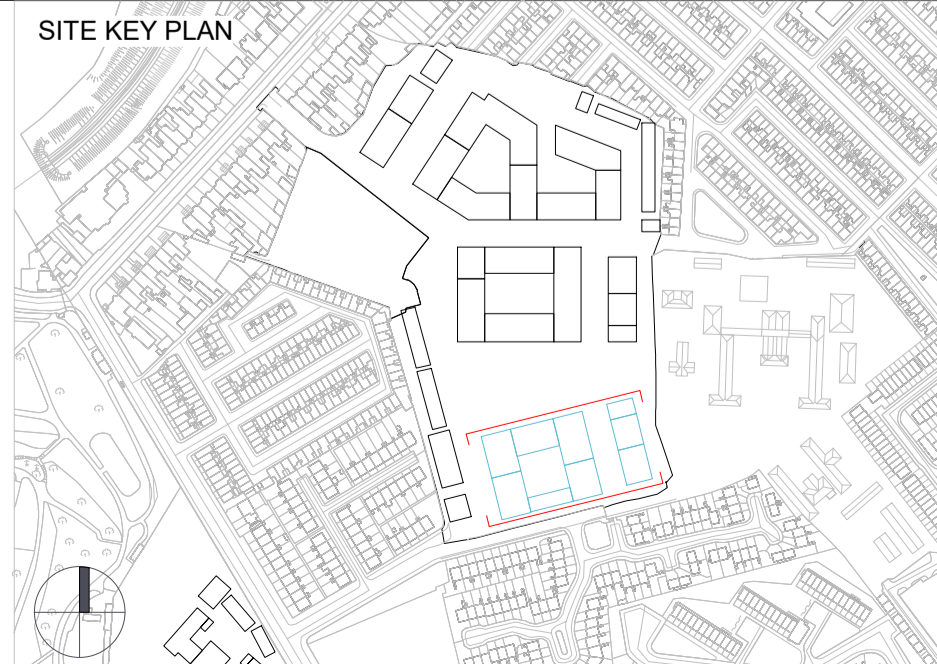

Revision Description	Date	Rev. No.	Issued by
Issued for SHD Stage 3 Application Submission	May 2021	P01	AN/SW/TT

Figured dimensions only to be used. This drawing is copyright of O'Mahony Pike Architects Ltd. All information is shared as per approved use in accordance with ISO19650-2:2018, Table 5; Standard Codes for Suitability of Models and Documents and the BEP. If the 'Status' field is empty, this information has been shared at S0 - WIP.



architecture | urban design
email: info@omahonypike.com
tel: +353 1 202 7400
fax: +353 1 283 0822
www.omahonypike.com

Dublin
The Chapel
Mount St. Anne's
Milltown, Dublin 6
D06 XNS2 Ireland

Cork
One South Mall
Cork City
Co. Cork
T12 CCN3 Ireland

Project Code: 19045

Project Lead: DMD

Drawn By: AN/SW/TT

Job No.: 19045

Purpose: Planning

Scale @ A1: 1:200

Date: May 2021

Revision: P01

Status: S0

Project: Strategic Housing Development at former O'Devaney Gardens Site

Location: Dublin 7

Client: Bartra ODG Limited

Drawing Title: Block 09 and 10 Proposed Elevations North and South

Drawing No.: 19045-OMP-ZA-ZZ-DR-A-2001

Source File: 19045-OMP-ZZ-ZZ-AS-A-0083.rvt



1 Proposed Block 9 West Elevation
1:200



2 Proposed Block 9 East Elevation
1:200

Block 09 Proposed Elevations East and West

MURPHY SURVEYS Existing Survey Drawing:
MG40589_TRev4, dated 23 April 2021


Please refer to landscape architects
drawings for landscape proposals and
boundary treatments

Please refer to engineers drawings for road
levels, site services and any other
engineering proposals

Material Legend

- 1. Selected Red Brick
- 2. Selected Dark Brick
- 3. Selected Buff Brick
- 4. Double Glazed Window System
- 5. Selected Light Render
- 6. Selected Dark Render
- 7. Selected Metal Roof
- 8. Selected Powder Coated Coloured Balconies
- 9. Selected Metal Panel
- 10. Selected Metal Ventilation Grille

- Legend:**
- Application Site Boundary (5.2 Ha)
 - Lands in the Applicant's Interest
 - Wayleaves
 - Location of Site Notices
- Ordnance Survey Ireland Licence No. CYAL0165736
OS Map Series - Map Sheets:
- | | |
|-------------------|-------------------|
| 1:1,000 3263-09 | 1:1,000 3263-02 |
| 1:1,000 3263-08 | 1:1,000 3197-23 |
| 1:1,000 3197-24 | 1:1,000 3263-04 |
| 1:1,000 3263-07 | 1:1,000 3197-22 |
| 1:1,000 3263-03 | |
- 1 Bed
 - 2 Bed
 - 3 Bed
 - Retail
 - Cafe
 - Community Use
 - Crèche
 - Residential Amenity
 - Bike Store
 - Bin Store
 - Plant
 - ESB Sub-station
 - Car Park
 - Green Roofs
 - Spot Level
 - Buildings/Structures to be demolished

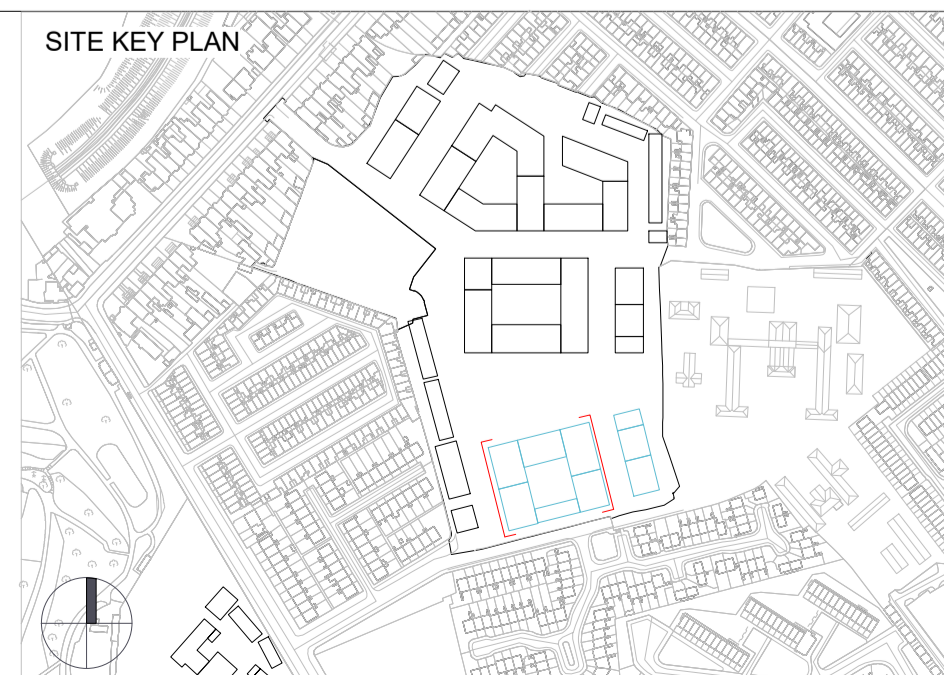

Revision Description	Date	Rev. No.	Issued by
Issued for SHD Stage 3 Application Submission	May 2021	P01	AN/SW/TT

o'mahony pike

architecture | urban design
email: info@omahonypike.com
tel: +353 1 202 7400
fax: +353 1 283 0822
www.omahonypike.com

Dublin
The Chapel
Mount St. Anne's
Milltown, Dublin 6
D06 XNS2 Ireland

Cork
One South Mall
Cork City
Co. Cork
T12 CCN3 Ireland

Project Code: 19045
Project Lead: DMD
Drawn By: AN/SW/TT
Job No.: 19045
Purpose: Planning

Scale @ A1: 1:200
Date: May 2021
Revision: P01
Status: S0

Project: Strategic Housing Development at former O'Devaney Gardens Site
Location: Dublin 7
Client: Bartra ODG Limited

Drawing Title: Block 09 Proposed Elevations East and West
Drawing No.: 19045-OMP-ZA-ZZ-DR-A-2002

Source file: 19045-OMP-ZZ-ZZ-AS-A-0003.rvt

Figured dimensions only to be used. This drawing is copyright of O'Mahony Pike Architects Ltd. All information is shared as per approved use in accordance with ISO19650-2:2018, Table 5; Standard Codes for Suitability of Models and Documents and the BEP. If the 'Status' field is empty, this information has been shared at S0 - WIP.



1 Proposed Block 10 West Elevation
1:200



2 Proposed Block 10 East Elevation
1:200

Block 10 Proposed Elevations East and West

MURPHY SURVEYS Existing Survey Drawing:
MG40589_TRev4, dated 23 April 2021


Please refer to landscape architects drawings for landscape proposals and boundary treatments

Please refer to engineers drawings for road levels, site services and any other engineering proposals

Material Legend

- 1. Selected Red Brick
- 2. Selected Dark Brick
- 3. Selected Buff Brick
- 4. Double Glazed Window System
- 5. Selected Light Render
- 6. Selected Dark Render
- 7. Selected Metal Roof
- 8. Selected Powder Coated Coloured Balconies
- 9. Selected Metal Panel
- 10. Selected Metal Ventilation Grille

- Legend:**
- Application Site Boundary (5.2 Ha)
 - Lands in the Applicant's Interest
 - Wayleaves
 - Location of Site Notices
- Ordnance Survey Ireland Licence No. CYAL50165736
OS Map Series - Map Sheets:
- | | |
|-------------------|-------------------|
| 1:1,000 3263-09 | 1:1,000 3263-02 |
| 1:1,000 3263-08 | 1:1,000 3197-23 |
| 1:1,000 3197-24 | 1:1,000 3263-04 |
| 1:1,000 3263-07 | 1:1,000 3197-22 |
| 1:1,000 3263-03 | |
- Buildings/Structures to be demolished

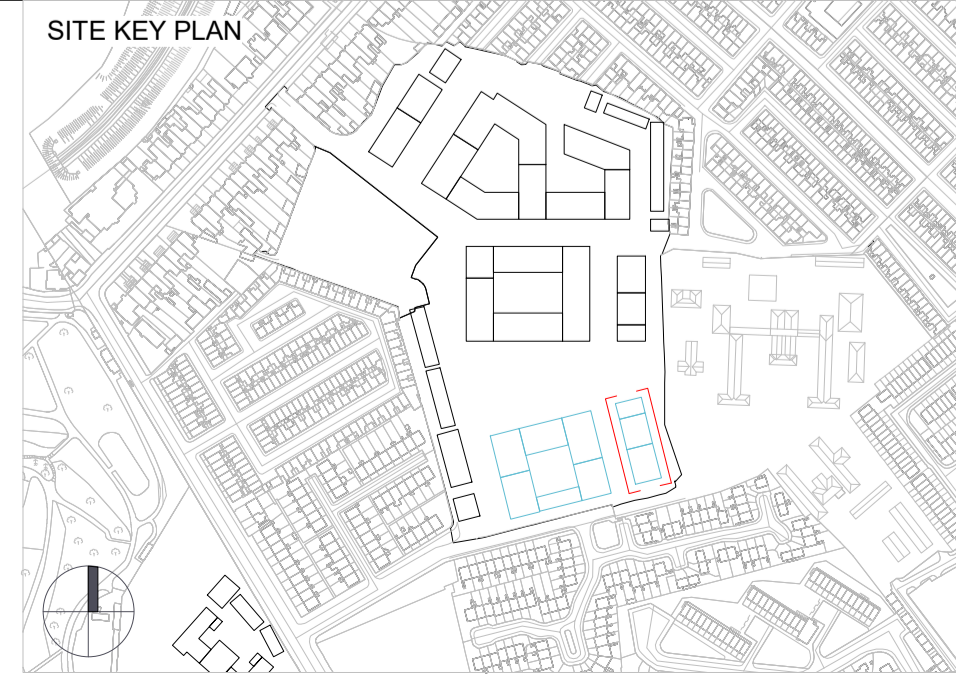

Revision Description	Date	Rev. No.	Issued by
Issued for SHD Stage 3 Application Submission	May 2021	P01	AN/SW/TT

Figured dimensions only to be used. This drawing is copyright of O'Mahony Pike Architects Ltd. All information is shared as per approved use in accordance with ISO19650-2:2018, Table 5; Standard Codes for Suitability of Models and Documents and the BEP. If the 'Status' field is empty, this information has been shared at S0 - WIP.

architecture | urban design Dublin Cork

email: info@omahonypike.com The Chapel One South Mall
tel: +353 1 202 7400 Mount St. Anne's Cork City
fax: +353 1 283 0822 Milltown, Dublin 6 Co. Cork
www.omahonypike.com D06 XNS2 Ireland T12 CCN3 Ireland

Project: Strategic Housing Development at former O'Devaney Gardens Site

Location: Dublin 7

Client: Bartra ODG Limited

Project Code: 19045

Project Lead: DMD

Drawn By: AN/SW/TT

Job No.: 19045

Purpose: Planning

Scale @ A1: 1 : 200

Date: May 2021


Revision: P01

Status: S0


Drawing Title: Block 10 Proposed Elevations East and West

Drawing No.: 19045-OMP-ZA-ZZ-DR-A-2003

Source File: 19045-OMP-ZZ-MS-A-0003.rvt

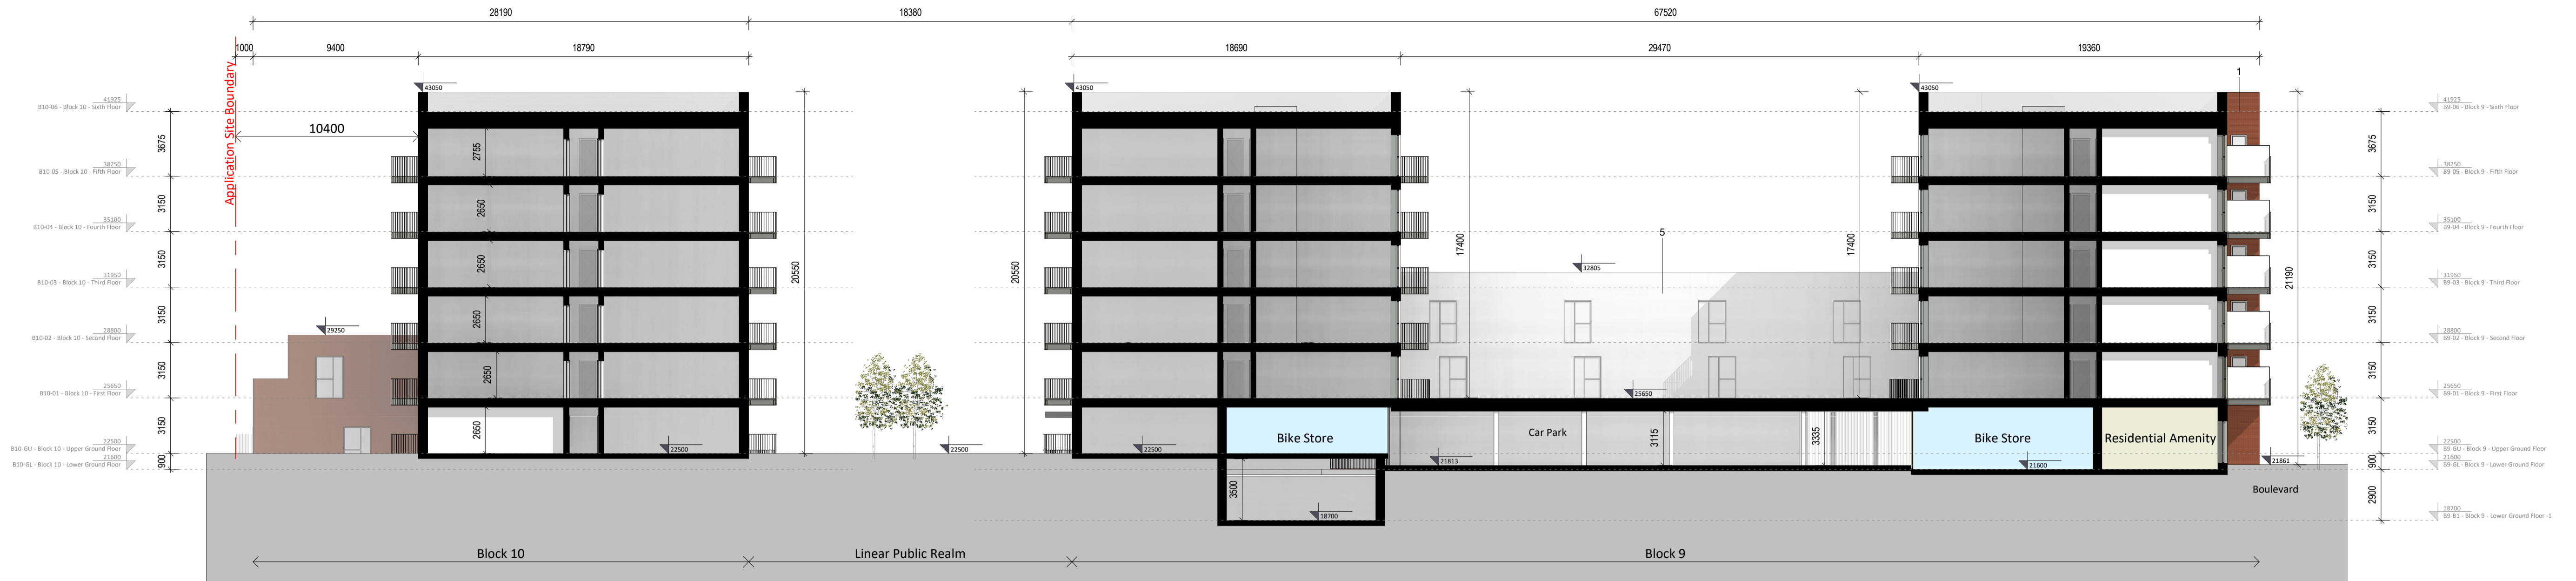

1 Block 09 and 10 Proposed Sections AA
1:200

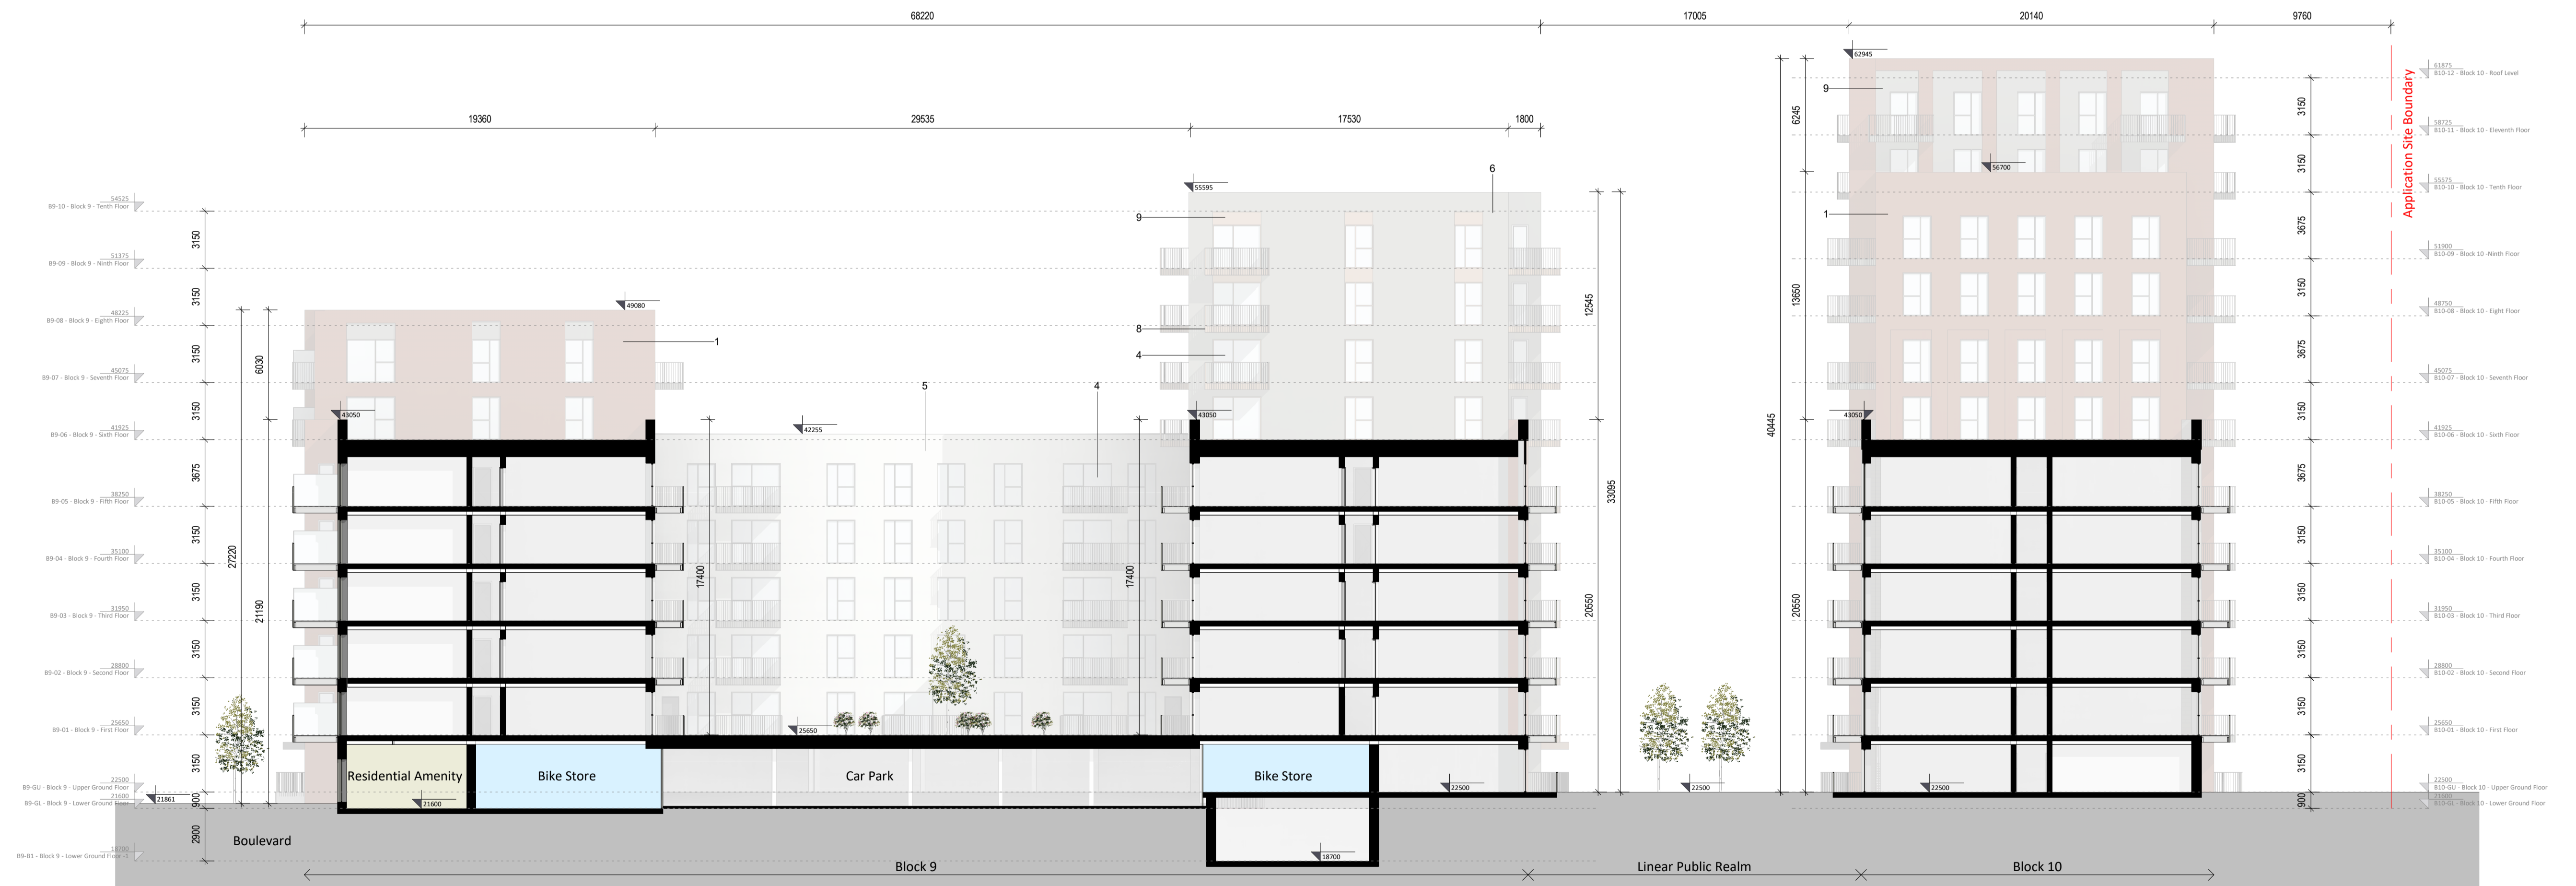

2 Block 09 and 10 Proposed Sections BB
1:200

Block 09 and 10 Proposed Sections AA and BB

MURPHY SURVEYS Existing Survey Drawing:
MG40589_TRev4, dated 23 April 2021

Please refer to landscape architects
drawings for landscape proposals and
boundary treatments

Please refer to engineers drawings for road
levels, site services and any other
engineering proposals

Material Legend

1. Selected Red Brick
2. Selected Dark Brick
3. Selected Buff Brick
4. Double Glazed Window System
5. Selected Light Render
6. Selected Dark Render
7. Selected Metal Roof
8. Selected Powder Coated Coloured Balconies
9. Selected Metal Panel
10. Selected Metal Ventilation Grille


Legend:

- Application Site Boundary (5.2 Ha)
- Lands in the Applicant's Interest
- Wayleaves
- Location of Site Notices

Ordnance Survey Ireland Licence No. CYAL50165736

- OS Map Series - Map Sheets:
- 1:1,000 | 3263-09 | 1:1,000 | 3263-02
 - 1:1,000 | 3263-08 | 1:1,000 | 3197-23
 - 1:1,000 | 3197-24 | 1:1,000 | 3263-04
 - 1:1,000 | 3263-07 | 1:1,000 | 3197-22
 - 1:1,000 | 3263-03

Buildings/Structures to be demolished

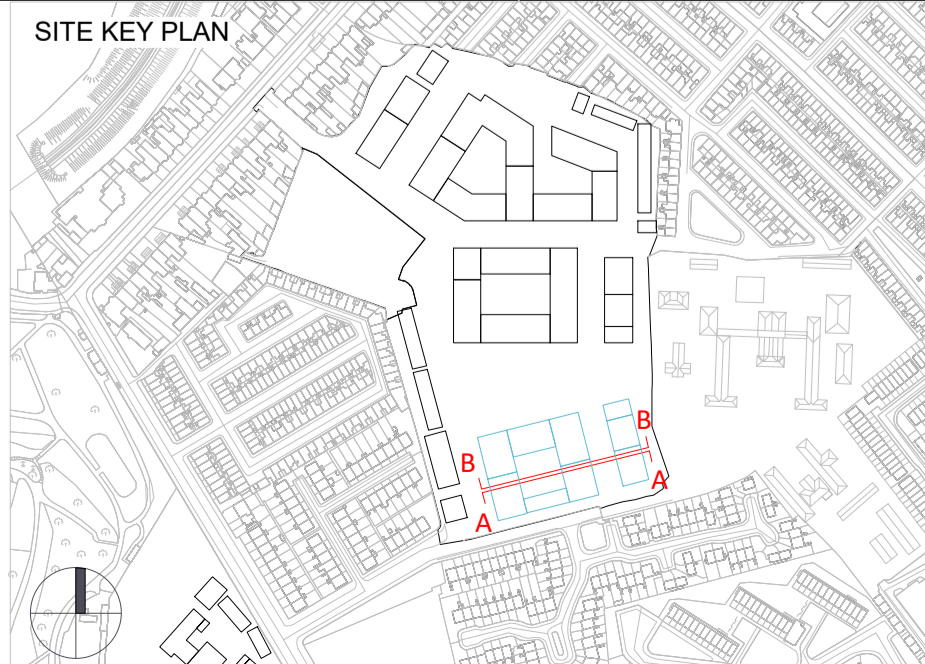

Revision Description

Revision Description	Date	Rev. No.	Issued by
Issued for SHD Stage 3 Application Submission	May 2021	P01	AN/SW/TT



architecture | urban design
email: info@mahonypike.com
tel: +353 1 202 7400
fax: +353 1 283 0822
www.mahonypike.com

Dublin
The Chapel
Mount St. Anne's
Milltown, Dublin 6
D06 XNS2 Ireland

Cork
One South Mall
Cork City
Co. Cork
T12 CCN3 Ireland

Project Code: 19045

Project Lead: DMD

Drawn By: AN/SW/TT

Job No.: 19045

Purpose: Planning

Scale @ A1: 1:200

Date: May 2021

Revision: P01

Status: S0


Project: Strategic Housing Development at former O'Devaney Gardens Site
Location: Dublin 7
Client: Bartra ODG Limited

Drawing Title: Block 09 and 10 Proposed Sections AA and BB


Drawing No.: 19045-OMP-ZA-ZZ-DR-A-3001

Source File: 19045-OMP-ZZ-ZZ-AS-A-0003.rvt

Figured dimensions only to be used. This drawing is copyright of O'Mahony Pike Architects Ltd. All information is shared as per approved use in accordance with ISO19650-2:2018, Table 5; Standard Codes for Suitability of Models and Documents and the BEP. If the 'Status' field is empty, this information has been shared at S0 - WIP.

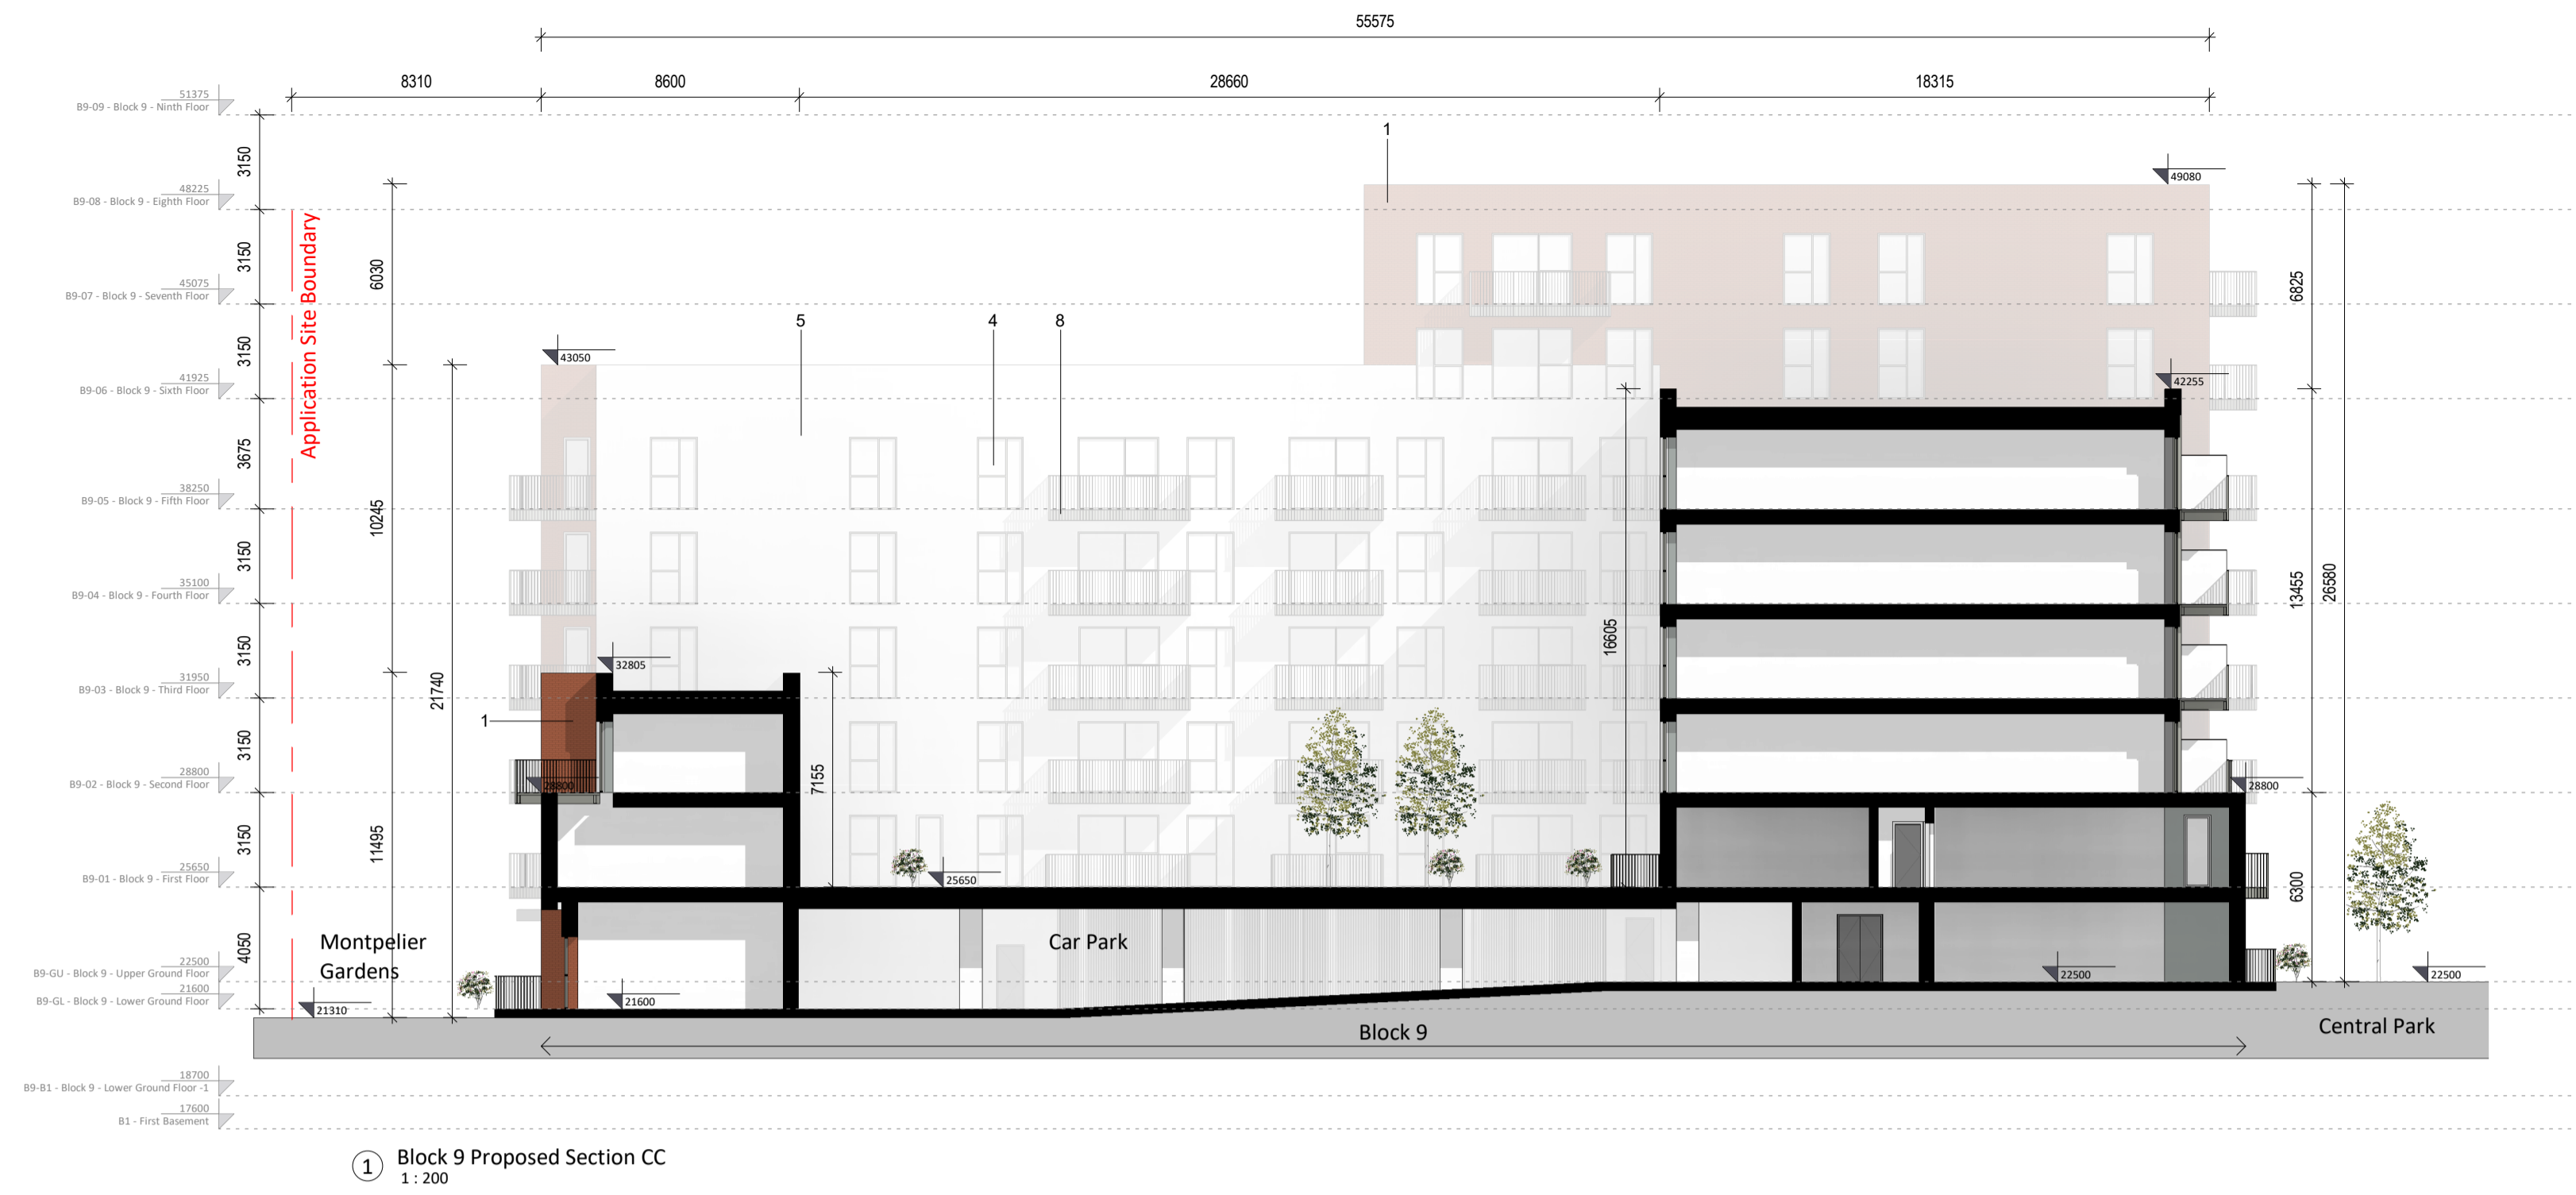

1 Block 9 Proposed Section CC
1: 200

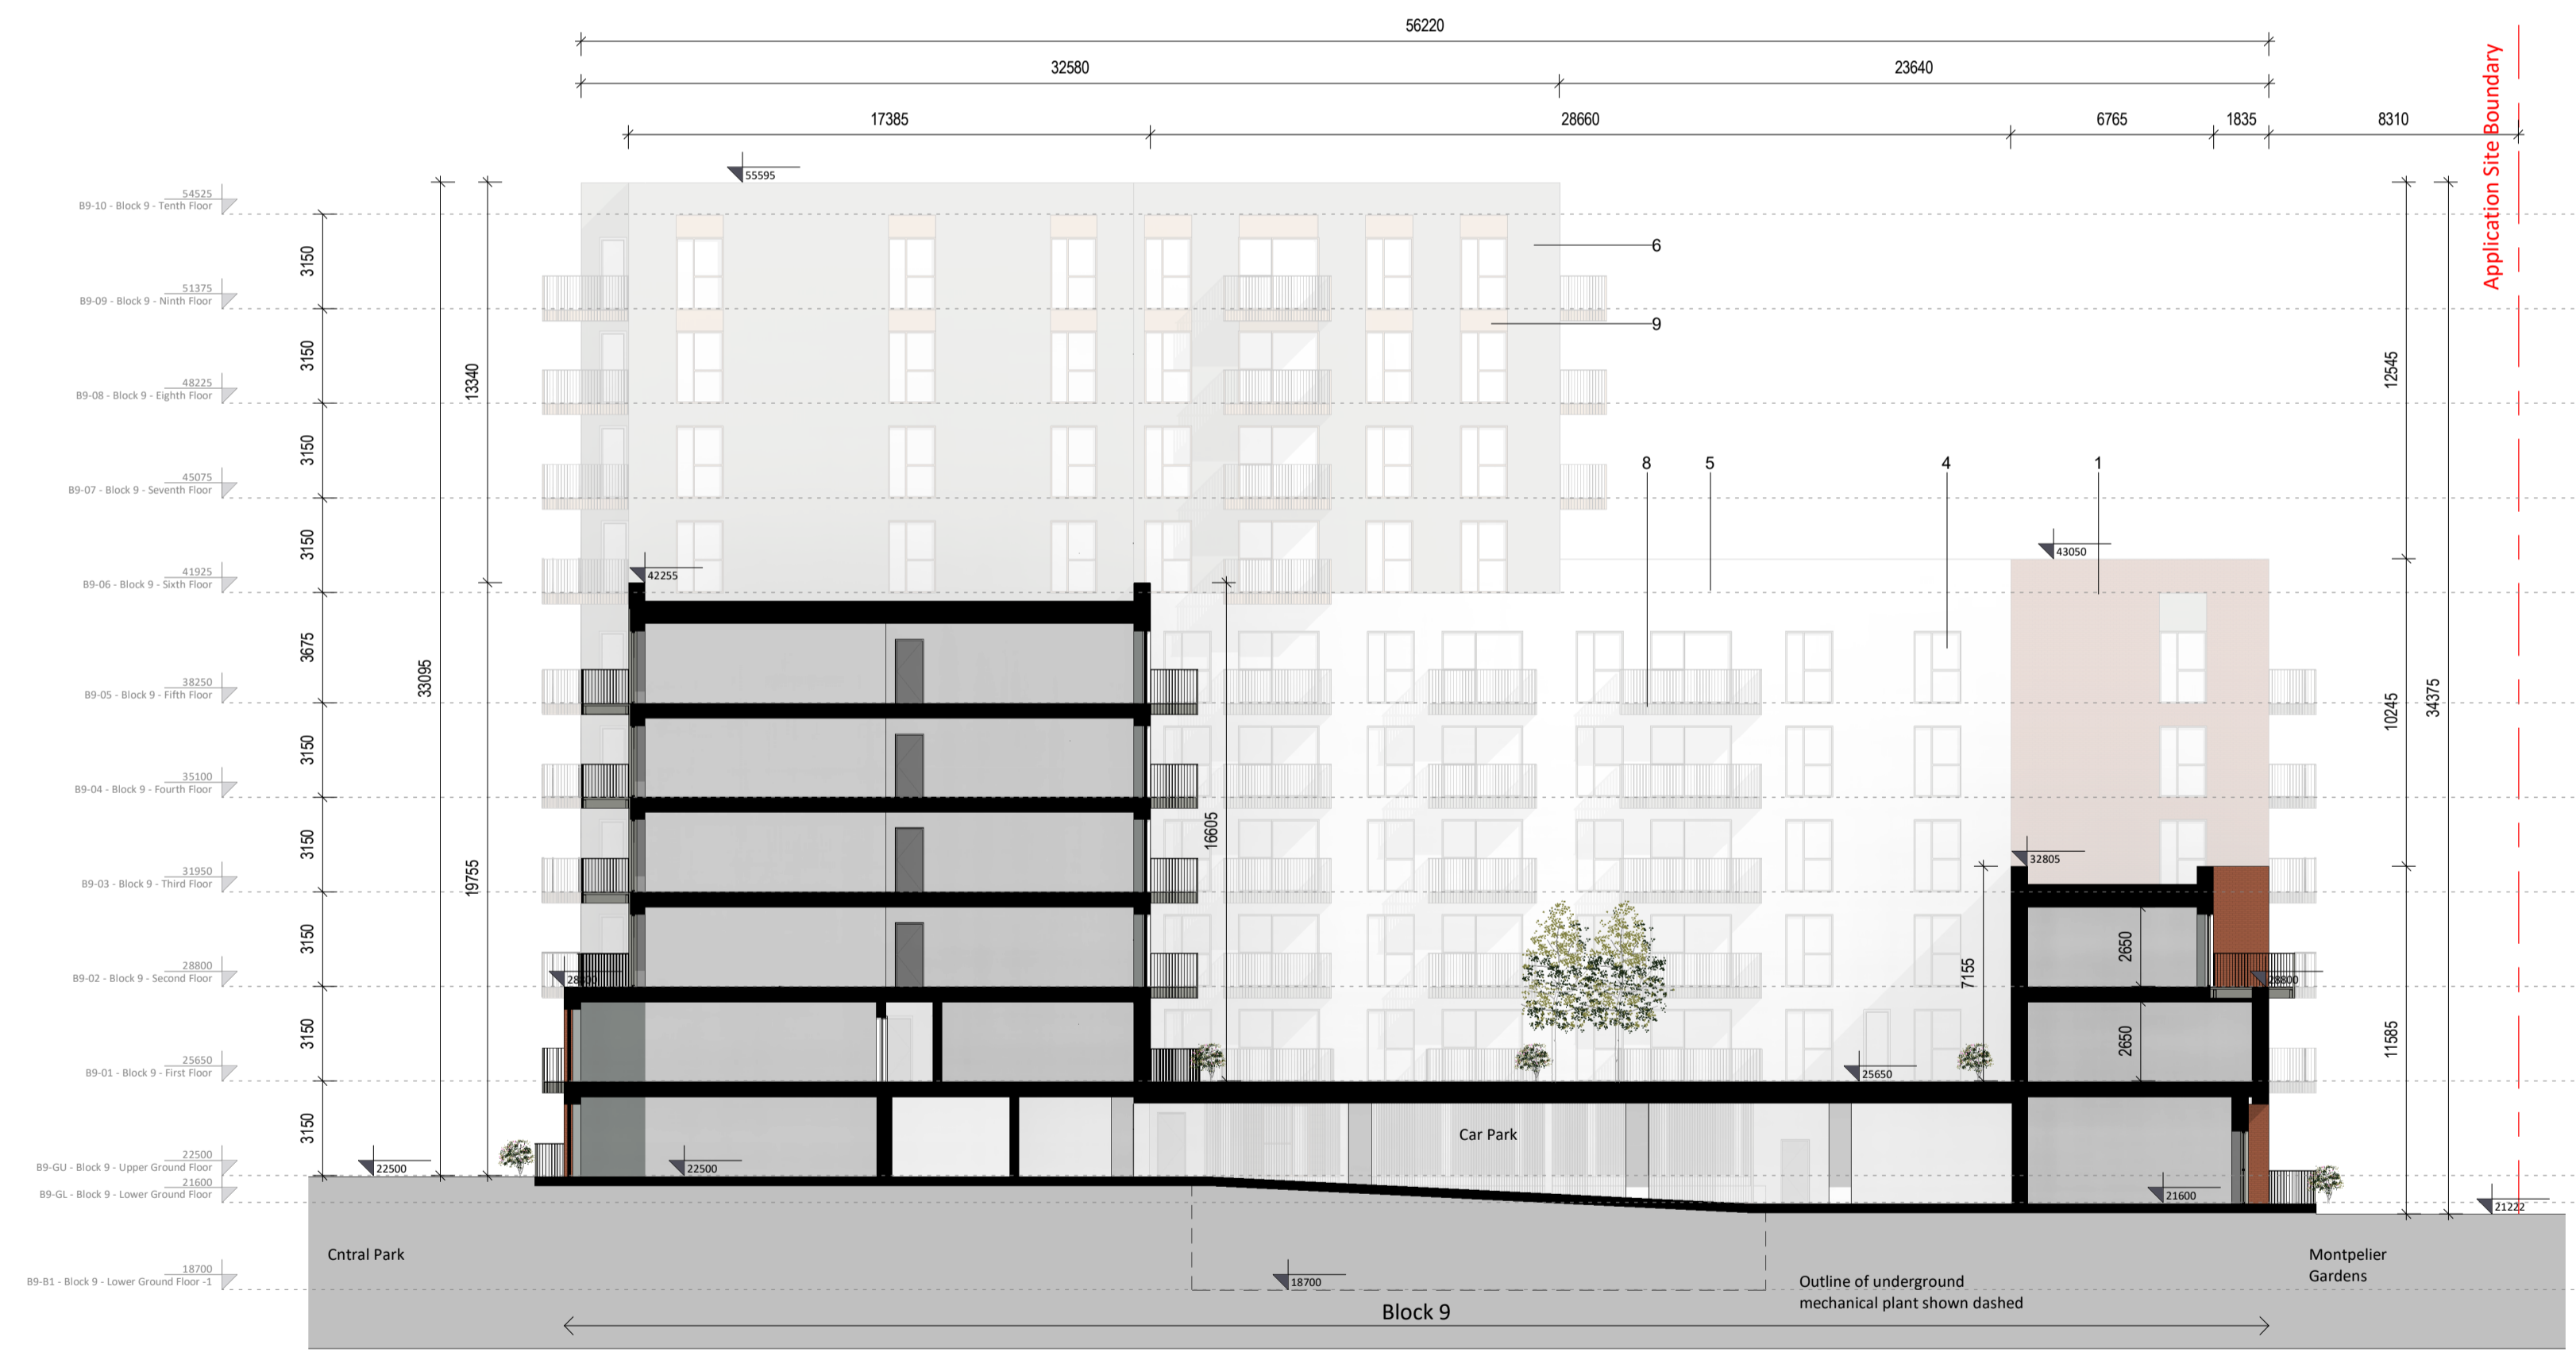

2 Block 9 Proposed Section DD
1: 200

Block 09 Proposed Sections CC and DD

MURPHY SURVEYS Existing Survey Drawing: MG40589_TRev4, dated 23 April 2021


Please refer to landscape architects drawings for landscape proposals and boundary treatments

Please refer to engineers drawings for road levels, site services and any other engineering proposals

Material Legend

- 1. Selected Red Brick
- 2. Selected Dark Brick
- 3. Selected Buff Brick
- 4. Double Glazed Window System
- 5. Selected Light Render
- 6. Selected Dark Render
- 7. Selected Metal Roof
- 8. Selected Powder Coated Coloured Balconies
- 9. Selected Metal Panel
- 10. Selected Metal Ventilation Grille

- Legend:**
- Application Site Boundary (5.2 Ha)
 - Lands in the Applicant's Interest
 - Wayleaves
 - Location of Site Notices
- Ordnance Survey Ireland Licence No. CYAL50165736
OS Map Series - Map Sheets:
- | | |
|-------------------|-------------------|
| 1:1,000 3263-09 | 1:1,000 3263-02 |
| 1:1,000 3263-08 | 1:1,000 3197-23 |
| 1:1,000 3197-24 | 1:1,000 3263-04 |
| 1:1,000 3263-07 | 1:1,000 3197-22 |
| 1:1,000 3263-03 | |
- Buildings/Structures to be demolished

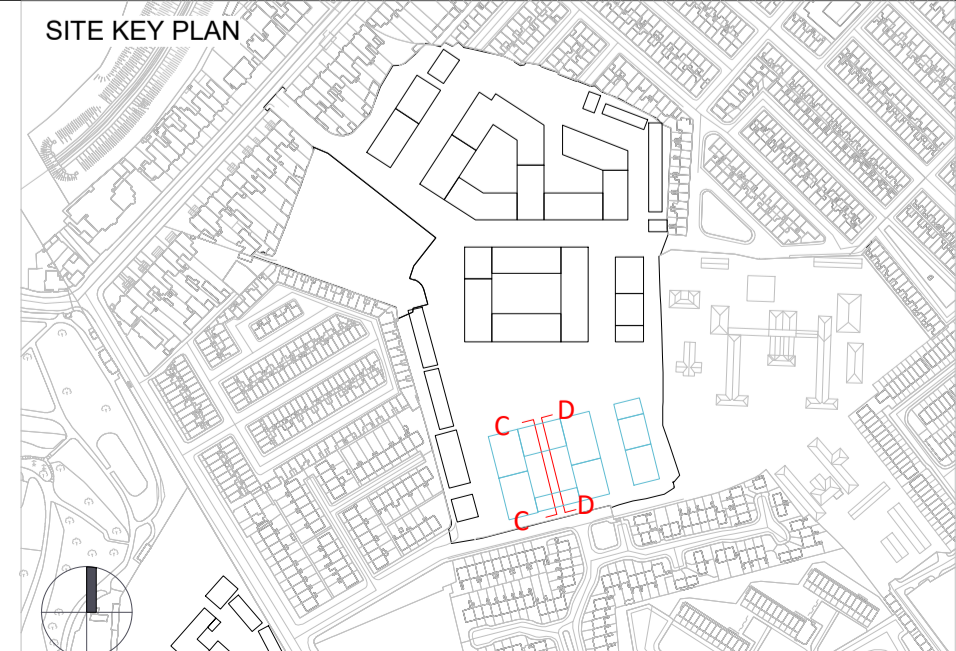

Revision Description	Date	Rev. No.	Issued by
Issued for SHD Stage 3 Application Submission	May 2021	P01	AN/SW/TT



architecture | urban design
email: info@mahonypike.com
tel: +353 1 202 7400
fax: +353 1 283 0822
www.mahonypike.com

Dublin
The Chapel
Mount St. Anne's
Milltown, Dublin 6
D06 XNS2 Ireland

Cork
One South Mall
Cork City
Co. Cork
T12 CCN3 Ireland

Project Code: 19045
Project Lead: DMD
Drawn By: AN/SW/TT
Job No.: 19045
Purpose: Planning

Scale @ A1: 1: 200
Date: May 2021
Revision: P01
Status: S0

Project: Strategic Housing Development at former O'Devaney Gardens Site
Location: Dublin 7
Client: Bartra ODG Limited

Drawing Title: Block 09 Proposed Sections CC and DD
Drawing No.: 19045-OMP-ZA-ZZ-DR-A-3002

Source file: 19045-OMP-ZZ-ZZ-AS-A-0003.rvt



1 Block 06 and 07 Proposed Elevation North
1 : 200

Block 06 and 07 Proposed Elevation North

MURPHY SURVEYS Existing Survey Drawing:
MG40589_TRev4, dated 23 April 2021

Please refer to landscape architects drawings for landscape proposals and boundary treatments

Please refer to engineers drawings for road levels, site services and any other engineering proposals


Material Legend

1. Selected Red Brick
2. Selected Dark Brick
3. Selected Buff Brick
4. Double Glazed Window System
5. Selected Light Render
6. Selected Dark Render
7. Selected Metal Roof
8. Selected Powder Coated Coloured Balconies
9. Selected Metal Panel
10. Selected Metal Ventilation Grille

Legend:

- Application Site Boundary (5.2 Ha)
- Lands in the Applicant's Interest
- Wayleaves
- Location of Site Notices
- Buildings/Structures to be demolished

Ordnance Survey Ireland Licence No. CYAL50165736
OS Map Series - Map Sheets:
1:1,000 | 3263-09 1:1,000 | 3263-02
1:1,000 | 3263-08 1:1,000 | 3197-23
1:1,000 | 3197-24 1:1,000 | 3263-04
1:1,000 | 3263-07 1:1,000 | 3197-22
1:1,000 | 3263-03

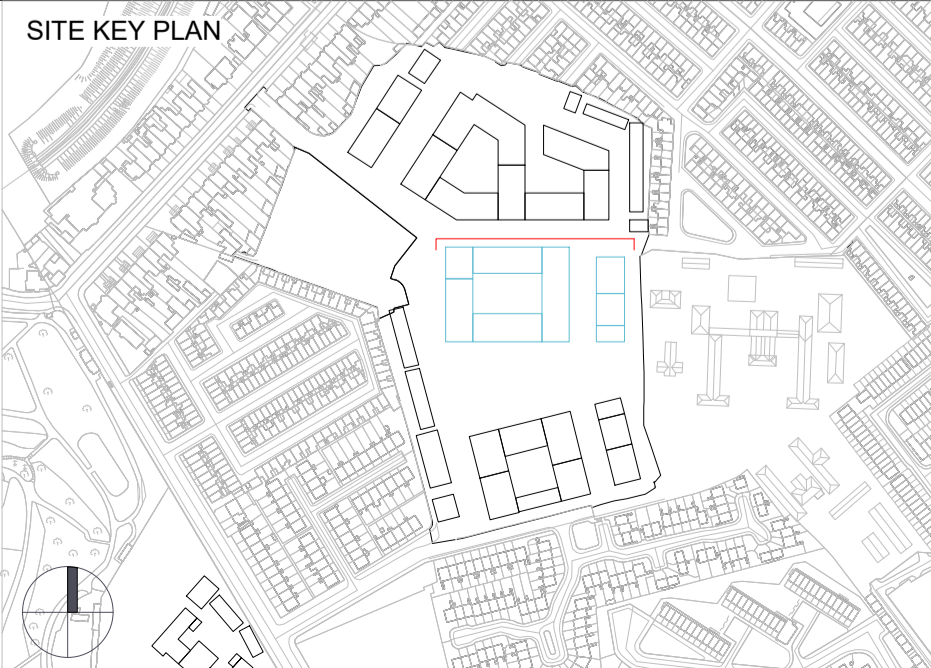

Revision Description	Date	Rev. No.	Issued by
Issued for SHD Stage 3 Application Submission	May 2021	P01	AN/SW/TT

Figured dimensions only to be used. This drawing is copyright of O'Mahony Pike Architects Ltd. All information is shared as per approved use in accordance with ISO19650-2:2018, Table 5; Standard Codes for Suitability of Models and Documents and the BEP. If the 'Status' field is empty, this information has been shared at S0 - WIP.



architecture | urban design
email: info@omahonypike.com
tel: +353 1 202 7400
fax: +353 1 283 0822
www.omahonypike.com

Dublin
The Chapel
Mount St. Anne's
Milltown, Dublin 6
D06 XNS2 Ireland

Cork
One South Mall
Cork City
Co. Cork
T12 CCN3 Ireland

Project Code: 19045
Project Lead: DMD
Drawn By: AN/SW/TT
Job No.: 19045
Purpose: Planning

Scale @ A1: 1 : 200
Date: May 2021
Revision: P01
Status: S0

Project: Strategic Housing Development at former O'Devaney Gardens Site
Location: Dublin 7
Client: Bartra ODG Limited

Drawing Title: Block 06 and 07 Proposed Elevation North
Drawing No.: 19045-OMP-ZB-ZZ-DR-A-2001



② Block 06 and 07 Proposed Elevation South
1:200

Block 06 and 07 Proposed Elevation South

MURPHY SURVEYS Existing Survey Drawing:
MG40589_TRev4, dated 23 April 2021

Please refer to landscape architects
drawings for landscape proposals and
boundary treatments

Please refer to engineers drawings for road
levels, site services and any other
engineering proposals

Material Legend

1. Selected Red Brick
2. Selected Dark Brick
3. Selected Buff Brick
4. Double Glazed Window System
5. Selected Light Render
6. Selected Dark Render
7. Selected Metal Roof
8. Selected Powder Coated Coloured Balconies
9. Selected Metal Panel
10. Selected Metal Ventilation Grille

- 1 Bed
- 2 Bed
- 3 Bed
- Retail
- Cafe
- Community Use
- Crèche
- Residential Amenity
- Bike Store
- Bin Store
- Plant
- ESB Sub-station
- Car Park
- Green Roofs
- Spot Level


Legend:

- Application Site Boundary (5.2 Ha)
- Lands in the Applicant's Interest
- Wayleaves
- Location of Site Notices

Ordnance Survey Ireland Licence No. CYAL50165736
OS Map Series - Map Sheets:
1:1,000 | 3263-09 1:1,000 | 3263-02
1:1,000 | 3263-08 1:1,000 | 3197-23
1:1,000 | 3197-24 1:1,000 | 3263-04
1:1,000 | 3263-07 1:1,000 | 3197-22
1:1,000 | 3263-03

- Buildings/Structures to be demolished

SITE KEY PLAN

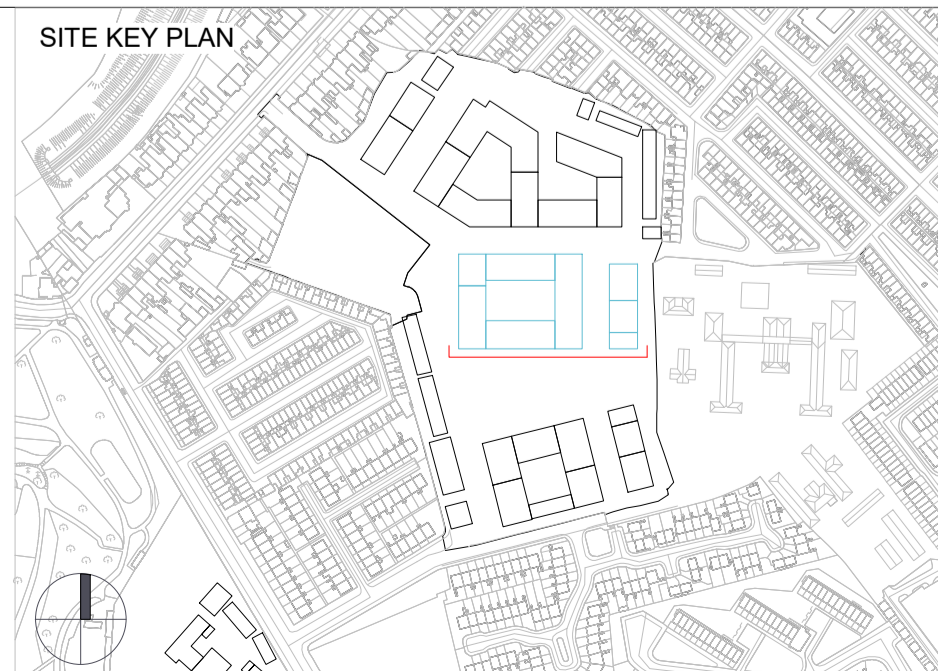

Revision Description

Revision Description	Date	Rev. No.	Issued by
Issued for SHD Stage 3 Application Submission	May 2021	P01	AN/SW/TT

Figured dimensions only to be used. This drawing is copyright of O'Mahony Pike Architects Ltd. All information is shared as per approved use in accordance with ISO19650-2:2018, Table 5; Standard Codes for Suitability of Models and Documents and the BEP. If the 'Status' field is empty, this information has been shared at S0 - WIP.



architecture | urban design
email: info@omahonypike.com
tel: +353 1 202 7400
fax: +353 1 283 0822
www.omahonypike.com

Dublin
The Chapel
Mount St. Anne's
Milltown, Dublin 6
D06 XNS2 Ireland

Cork
One South Mall
Cork City
Co. Cork
T12 CCN3 Ireland

Project Code: 19045

Project Lead: DMD

Drawn By: AN/SW/TT

Job No.: 19045

Purpose: Planning

Scale @ A1: 1:200

Date: May 2021

Revision: P01

Status: S0

Project: Strategic Housing Development at former O'Devaney Gardens Site
Location: Dublin 7
Client: Bartra ODG Limited

Drawing Title: Block 06 and 07 Proposed Elevation South

Drawing No.: 19045-OMP-ZB-ZZ-DR-A-2002

Source File: 19045-OMP-ZZ-ZB-A3-A-0003.rvt



1 Block 7 Proposed West Elevation
1 : 200



2 Block 7 Proposed East Elevation
1 : 200

Block 07 Proposed Elevations East and West

MURPHY SURVEYS Existing Survey Drawing: MG40589_TRev4, dated 23 April 2021

Please refer to landscape architects drawings for landscape proposals and boundary treatments

Please refer to engineers drawings for road levels, site services and any other engineering proposals

Material Legend


- 1. Selected Red Brick
- 2. Selected Dark Brick
- 3. Selected Buff Brick
- 4. Double Glazed Window System
- 5. Selected Light Render
- 6. Selected Dark Render
- 7. Selected Metal Roof
- 8. Selected Powder Coated Coloured Balconies
- 9. Selected Metal Panel
- 10. Selected Metal Ventilation Grille

Legend:

- Application Site Boundary (5.2 Ha)
- Lands in the Applicant's Interest
- Wayleaves
- Location of Site Notices

Ordnance Survey Ireland Licence No. CYALS0165736
OS Map Series - Map Sheets:
1:1,000 | 3263-09 1:1,000 | 3263-02
1:1,000 | 3263-08 1:1,000 | 3197-23
1:1,000 | 3197-24 1:1,000 | 3263-04
1:1,000 | 3263-07 1:1,000 | 3197-22
1:1,000 | 3263-03

Buildings/Structures to be demolished

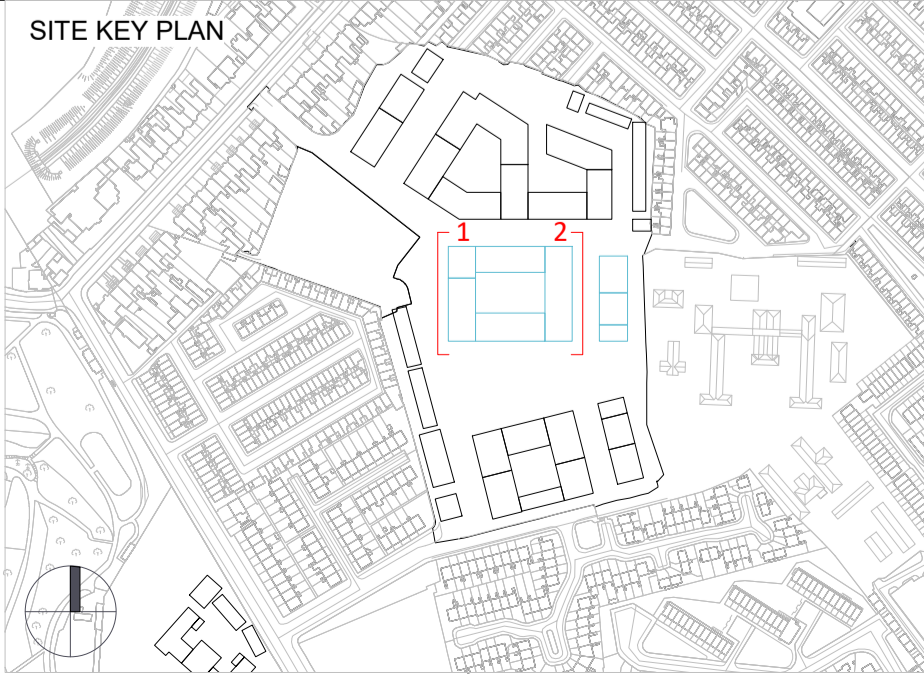

Revision Description

Revision Description	Date	Rev. No.	Issued by
Issued for SHD Stage 3 Application Submission	May 2021	P01	AN/SW/TT

Figured dimensions only to be used. This drawing is copyright of O'Mahony Pike Architects Ltd. All information is shared as per approved use in accordance with ISO19650-2:2018, Table 5; Standard Codes for Suitability of Models and Documents and the BEP. If the 'Status' field is empty, this information has been shared at S0 - WIP.

architecture | urban design
Dublin
tel: +353 1 202 7400
fax: +353 1 283 0822
www.omahonypike.com

Cork
The Chapel
Mount St. Anne's
Milltown, Dublin 6
D06 XNS2 Ireland

Cork
One South Mall
Cork City
Co. Cork
T12 CCN3 Ireland

Project: Strategic Housing Development at former O'Devaney Gardens Site
Location: Dublin 7
Client: Bartra ODG Limited

Drawing Title: Block 07 Proposed Elevations East and West
Drawing No.: 19045-OMP-ZB-ZZ-DR-A-2003

Project Code: 19045
Project Lead: DMD
Drawn By: AN/SW/TT
Job No.: 19045
Purpose: Planning

Scale @ A1: 1 : 200
Date: May 2021
Revision: P01
Status: S0

Source File: 19045-OMP-ZZ-ZZ-AS-A-0003.rvt



1 Block 6 Proposed East Elevation
1:200



2 Block 6 Proposed West Elevation
1:200

Block 06 Proposed Elevations East and West

MURPHY SURVEYS Existing Survey Drawing:
MG40589_TRev4, dated 23 April 2021

Please refer to landscape architects
drawings for landscape proposals and
boundary treatments

Please refer to engineers drawings for road
levels, site services and any other
engineering proposals

Material Legend

- 1. Selected Red Brick
- 2. Selected Dark Brick
- 3. Selected Buff Brick
- 4. Double Glazed Window System
- 5. Selected Light Render
- 6. Selected Dark Render
- 7. Selected Metal Roof
- 8. Selected Powder Coated Coloured Balconies
- 9. Selected Metal Panel
- 10. Selected Metal Ventilation Grille

- 1 Bed
- 2 Bed
- 3 Bed
- Retail
- Cafe
- Community Use
- Crèche
- Residential Amenity
- Bike Store
- Bin Store
- Plant
- ESB Sub-station
- Car Park
- Green Roofs
- Spot Level


Legend:

- Application Site Boundary (5.2 Ha)
- Lands in the Applicant's Interest
- Wayleaves
- Location of Site Notices

Ordnance Survey Ireland Licence No. CYALS0165736
OS Map Series - Map Sheets:
1:1,000 | 3263-09 1:1,000 | 3263-02
1:1,000 | 3263-08 1:1,000 | 3197-23
1:1,000 | 3197-24 1:1,000 | 3263-04
1:1,000 | 3263-07 1:1,000 | 3197-22
1:1,000 | 3263-03

Buildings/Structures to be demolished

SITE KEY PLAN

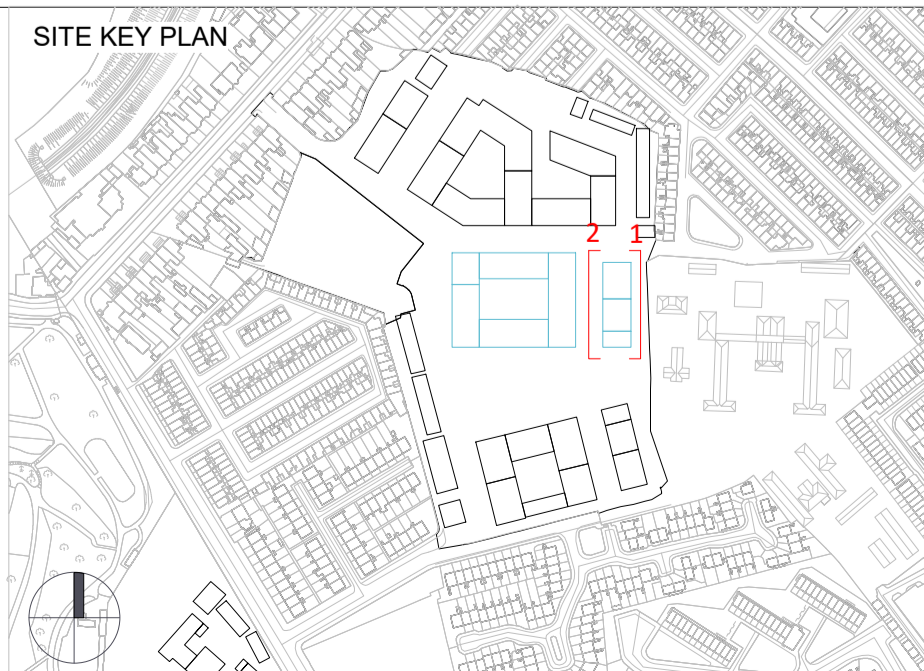

Revision Description	Date	Rev. No.	Issued by
Issued for SHD Stage 3 Application Submission	May 2021	P01	AN/SW/TT

Figured dimensions only to be used. This drawing is copyright of O'Mahony Pike Architects Ltd. All information is shared as per approved use in accordance with ISO19650-2:2018, Table 5; Standard Codes for Suitability of Models and Documents and the BEP. If the 'Status' field is empty, this information has been shared at S0 - WIP.

architecture | urban design Dublin Cork
 email: info@omahonypike.com The Chapel One South Mall
 tel: +353 1 202 7400 Mount St. Anne's Cork City
 fax: +353 1 283 0822 Milltown, Dublin 6 Co. Cork
 www.omahonypike.com D06 XNS2 Ireland T12 CCN3 Ireland


Project: Strategic Housing Development at former O'Devaney Gardens Site
Location: Dublin 7
Client: Bartra ODG Limited

Drawing Title: Block 06 Proposed Elevations East and West
Drawing No.: 19045-OMP-ZB-ZZ-DR-A-2004

Source File: 19045-OMP-ZZ-ZB-A3-A-0003.rvt

Project Code: 19045
Project Lead: DMD
Drawn By: AN/SW/TT
Job No.: 19045
Purpose: Planning

Scale @ A1: 1 : 200
Date: May 2021
Revision: P01
Status: S0

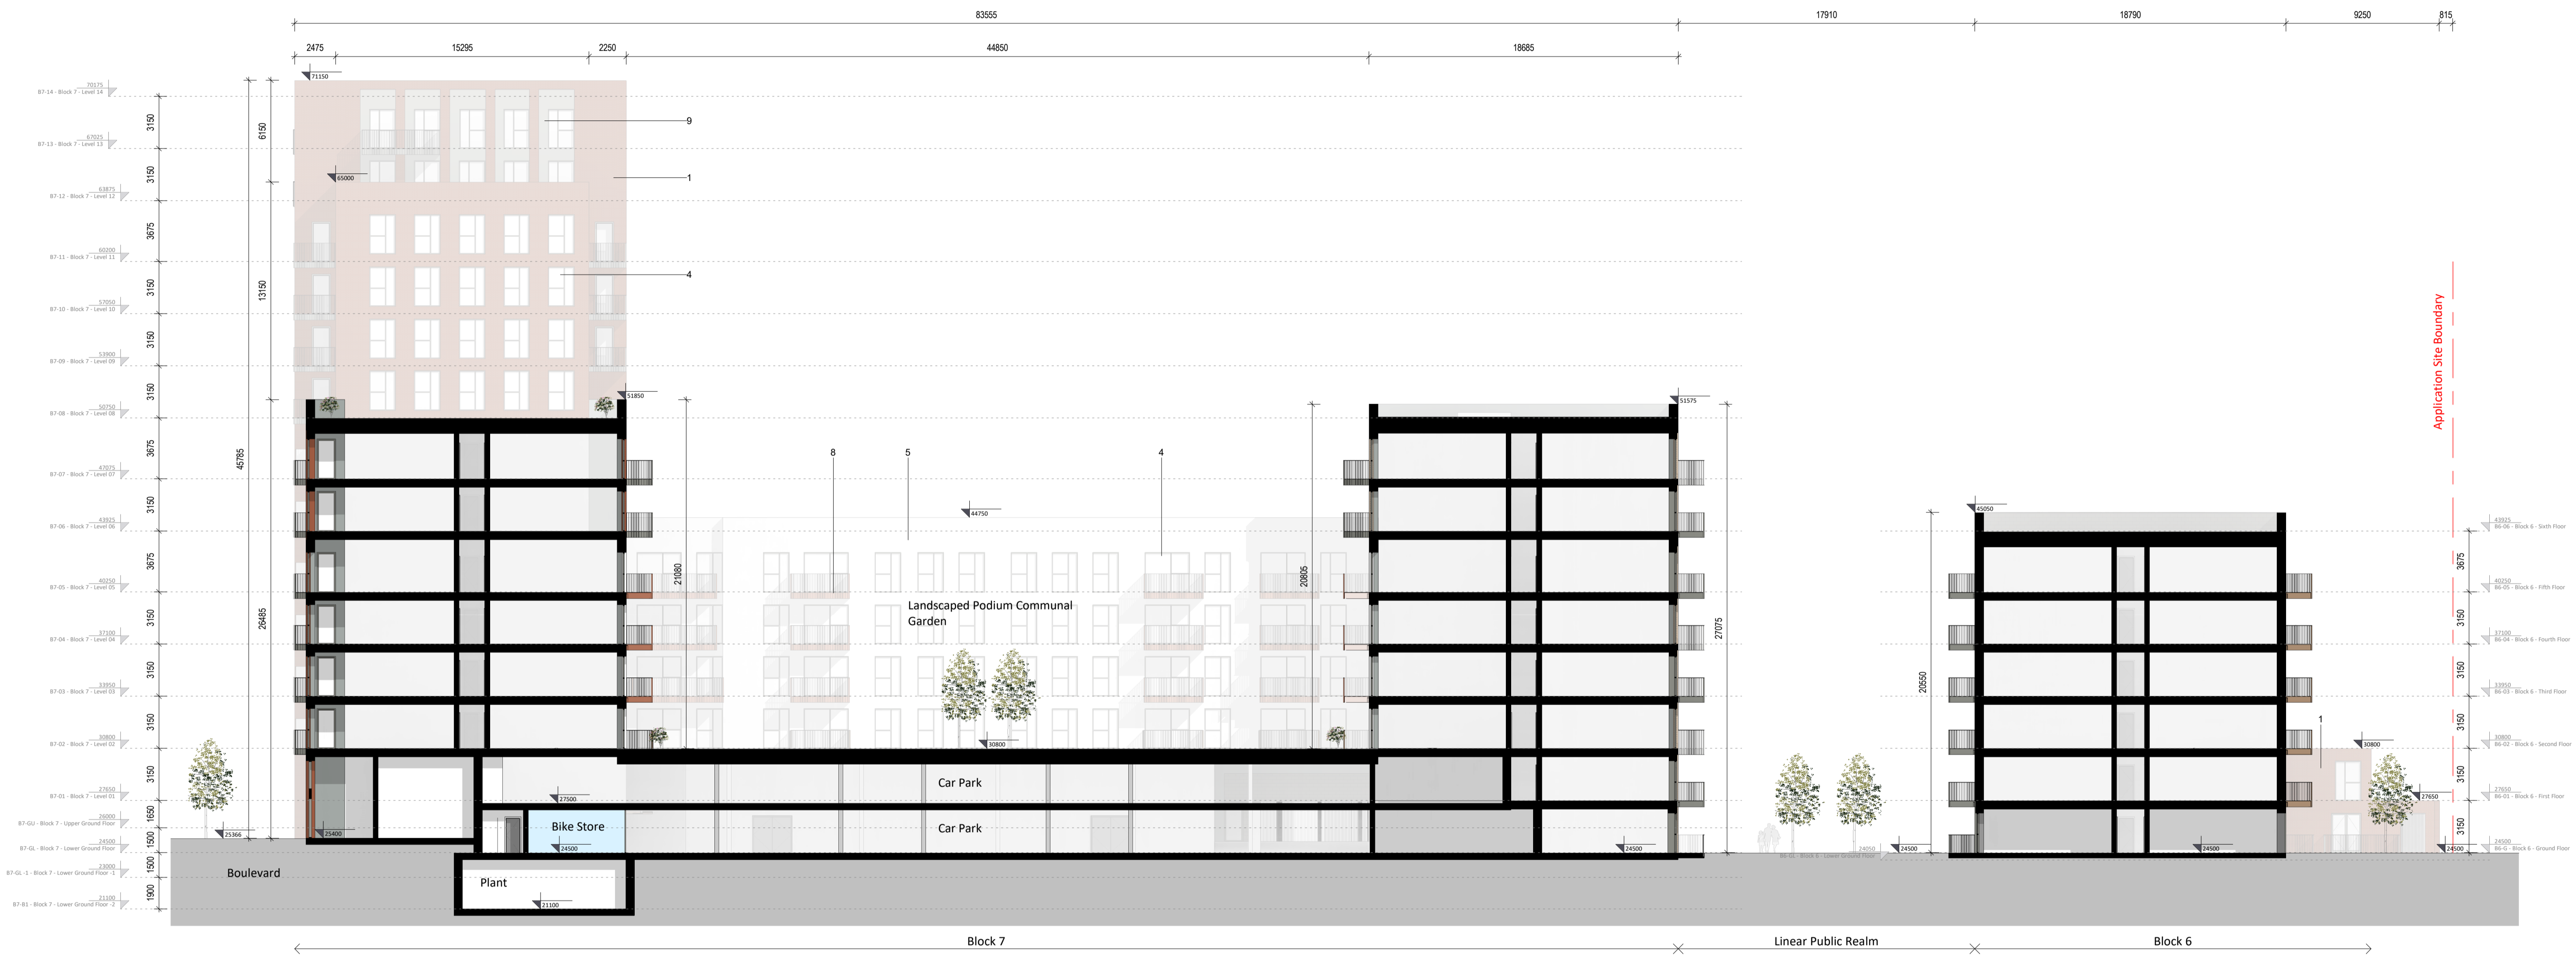

1 Block 06 and 07 Proposed Section AA
1 : 200

Block 06 and 07 Proposed Section AA

MURPHY SURVEYS Existing Survey Drawing:
MG40589_TRev4, dated 23 April 2021

Please refer to landscape architects
drawings for landscape proposals and
boundary treatments

Please refer to engineers drawings for road
levels, site services and any other
engineering proposals

Material Legend


- 1. Selected Red Brick
- 2. Selected Dark Brick
- 3. Selected Buff Brick
- 4. Double Glazed Window System
- 5. Selected Light Render
- 6. Selected Dark Render
- 7. Selected Metal Roof
- 8. Selected Powder Coated Coloured Balconies
- 9. Selected Metal Panel
- 10. Selected Metal Ventilation Grille

- 1 Bed
- 2 Bed
- 3 Bed
- Retail
- Cafe
- Community Use
- Crèche
- Residential Amenity
- Bike Store
- Bin Store
- Plant
- ESB Sub-station
- Car Park
- Green Roofs
- Spot Level

Legend:

- Application Site Boundary (5.2 Ha)
- Lands in the Applicant's Interest
- Wayleaves
- Location of Site Notices
- Buildings/Structures to be demolished

Ordnance Survey Ireland Licence No. CYAL50165736
OS Map Series - Map Sheets:
1:1,000 | 3263-09 1:1,000 | 3263-02
1:1,000 | 3263-08 1:1,000 | 3197-23
1:1,000 | 3197-24 1:1,000 | 3263-04
1:1,000 | 3263-07 1:1,000 | 3197-22
1:1,000 | 3263-03

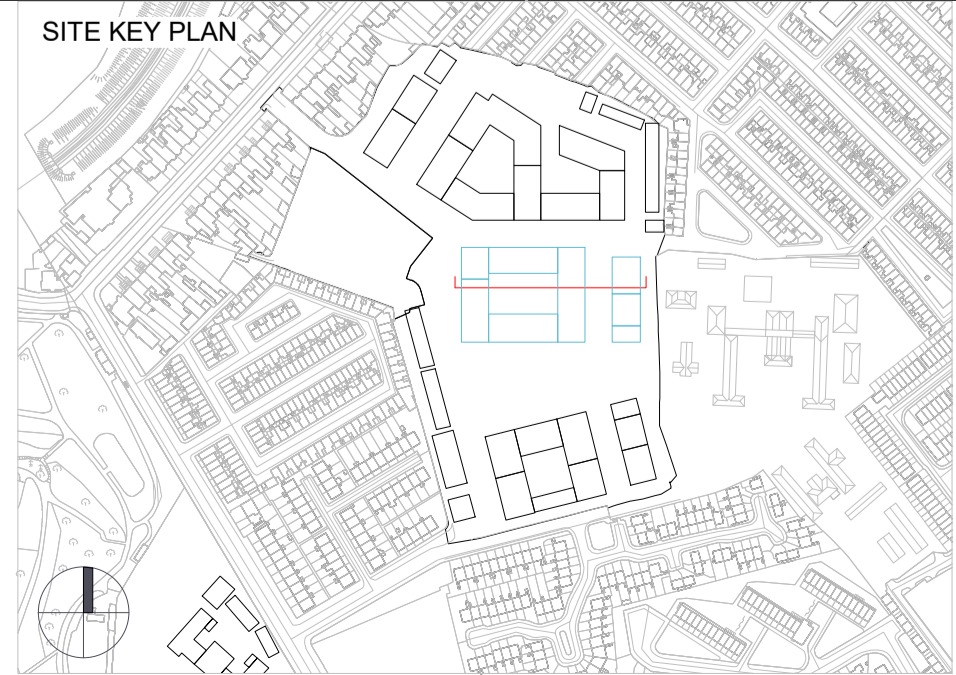

Revision Description	Date	Rev. No.	Issued by
Issued for SHD Stage 3 Application Submission	May 2021	P01	AN/SW/TT

Figured dimensions only to be used. This drawing is copyright of O'Mahony Pike Architects Ltd. All information is shared as per approved use in accordance with ISO19650-2:2018, Table 5; Standard Codes for Suitability of Models and Documents and the BEP. If the 'Status' field is empty, this information has been shared at SO - WIP.

architecture | urban design
email: info@omahonypike.com
tel: +353 1 202 7400
fax: +353 1 283 0822
www.omahonypike.com

Dublin
The Chapel
Mount St. Anne's
Milltown, Dublin 6
D06 XNS2 Ireland

Cork
One South Mall
Cork City
Co. Cork
T12 CCN3 Ireland


Project Code: 19045
Project Lead: DMD
Drawn By: AN/SW/TT
Job No.: 19045
Purpose: Planning

Scale @ A1: 1 : 200
Date: May 2021
Revision: P01
Status: SO

Project: Strategic Housing Development at former O'Devaney Gardens Site
Location: Dublin 7
Client: Bartra ODG Limited

Drawing Title: Block 06 and 07 Proposed Section AA
Drawing No.: 19045-OMP-ZB-ZZ-DR-A-3001

Source File: 19045-OMP-ZZ-ZB-A3-A-0003.rvt

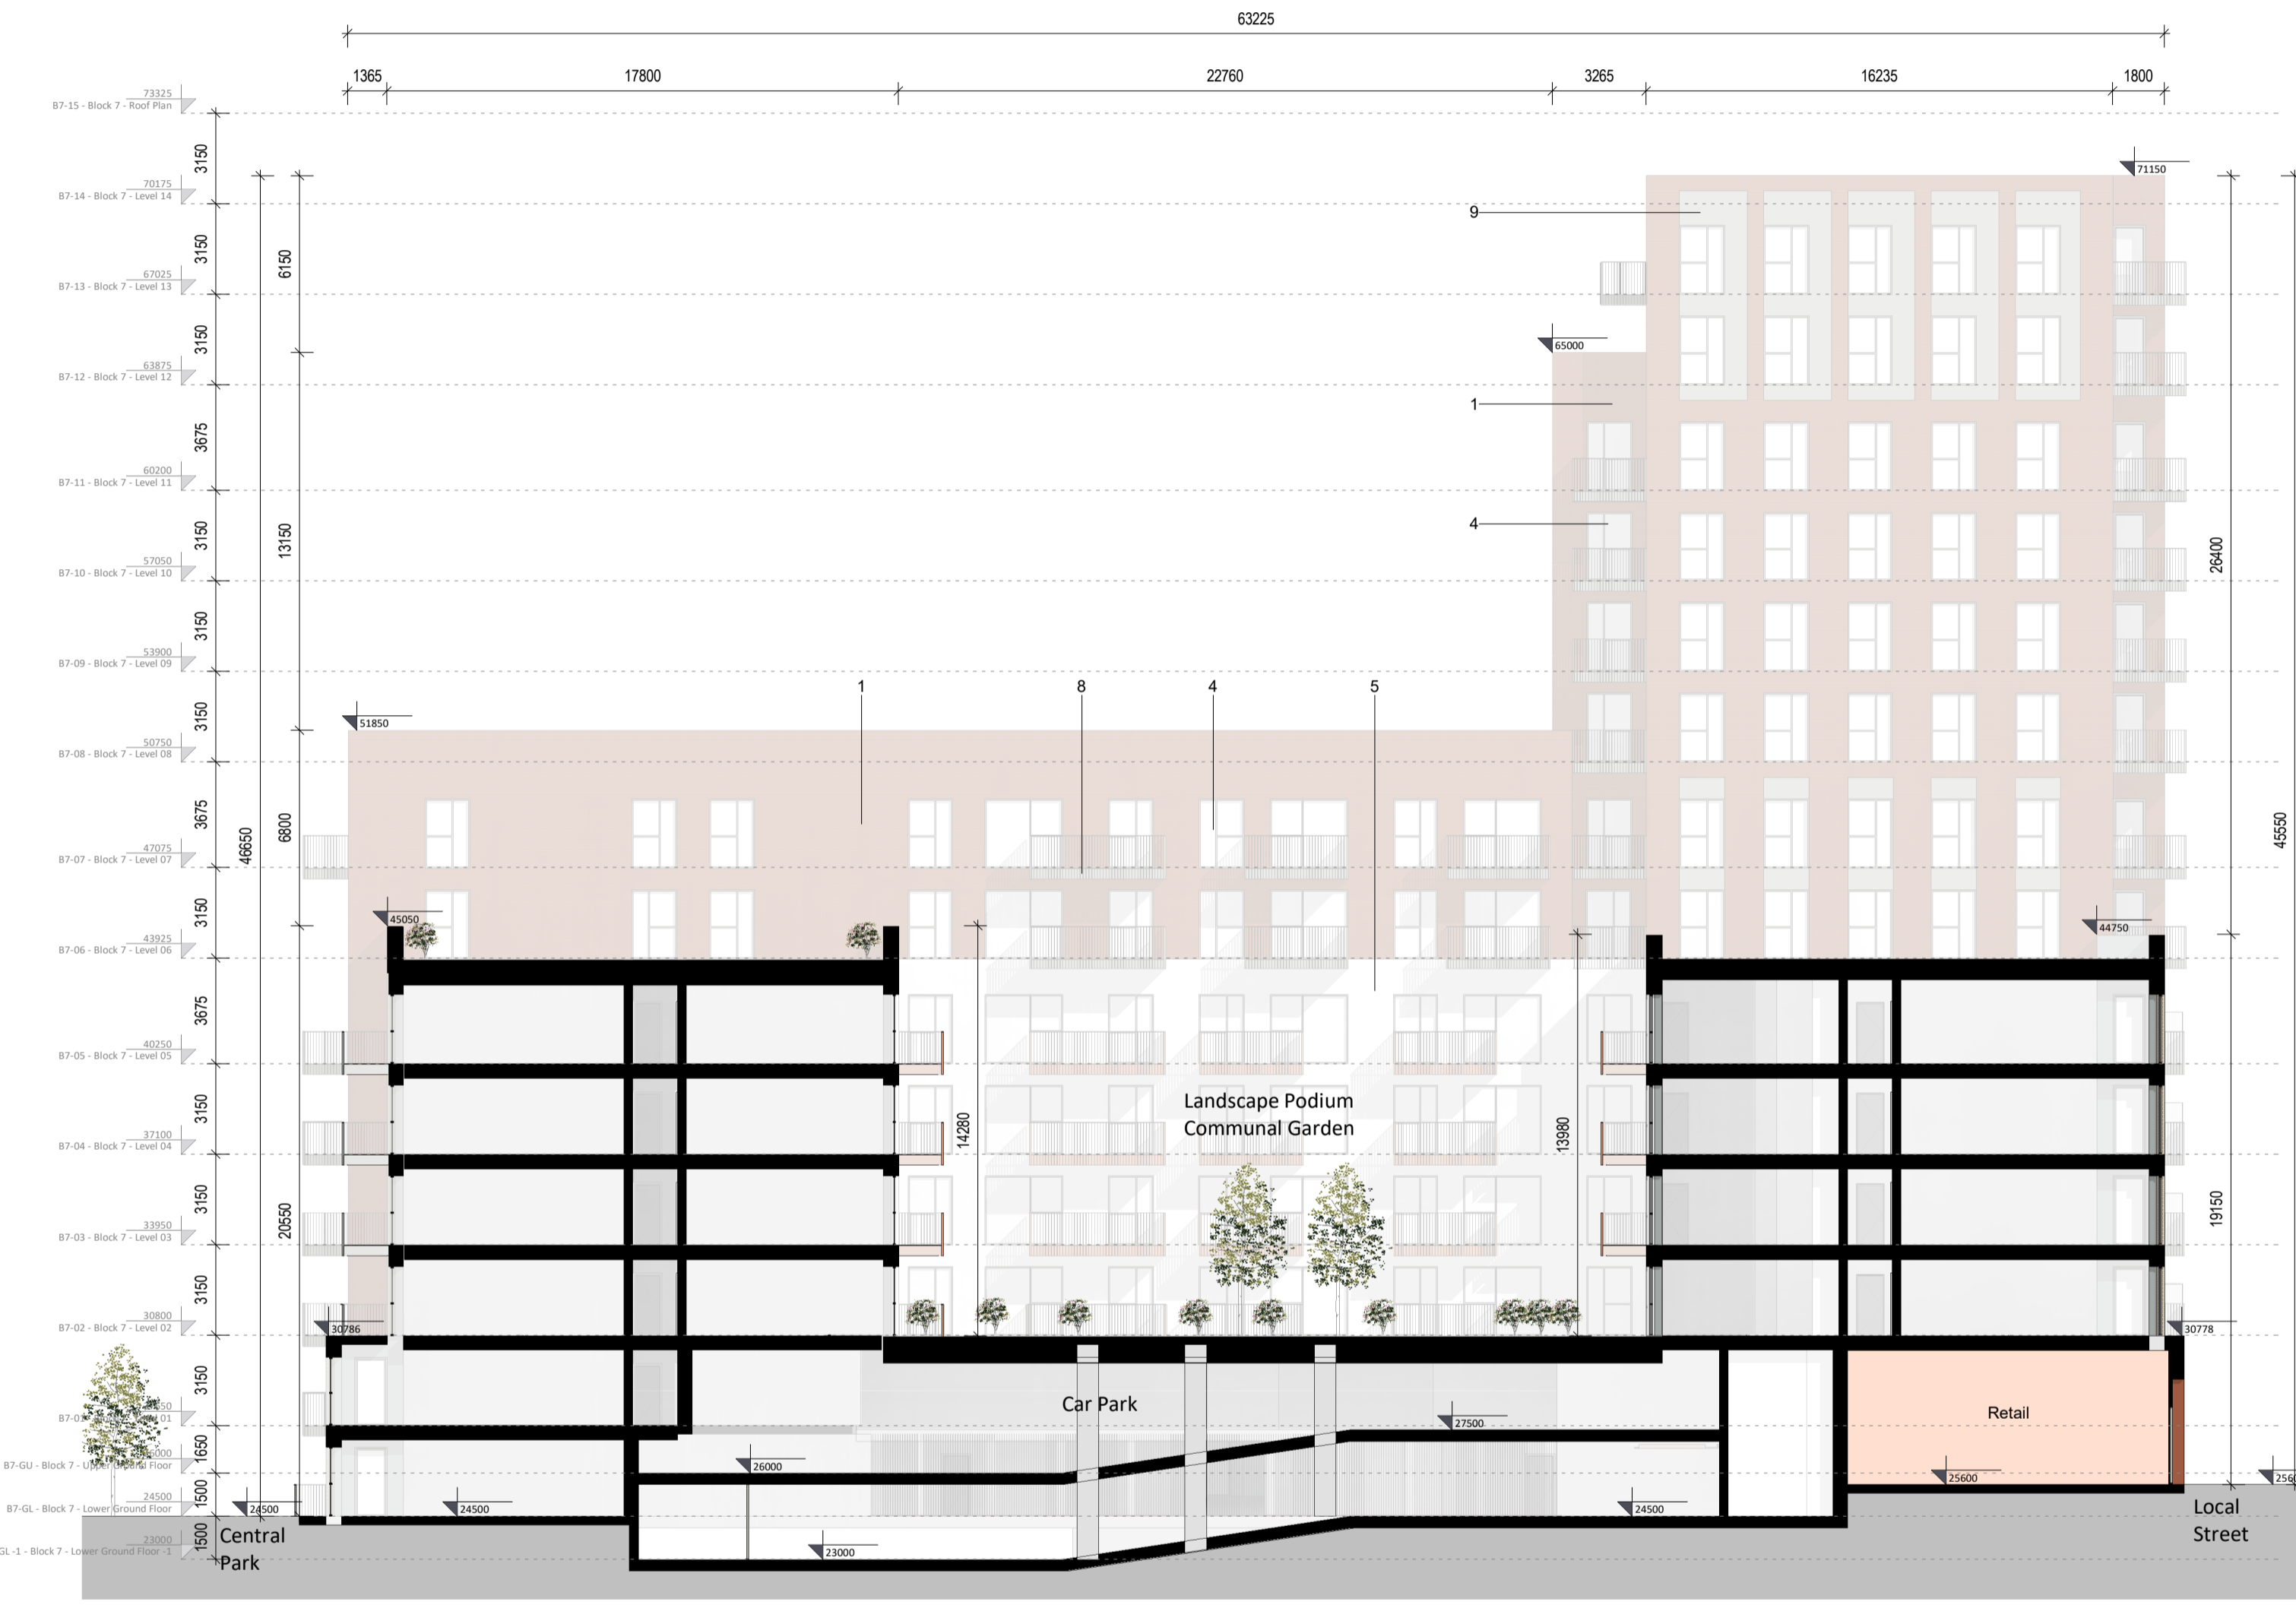

1 Block 07 Proposed Section CC
1:200



2 Block 07 Proposed Section DD
1:200

Block 07 Proposed Sections CC and DD

MURPHY SURVEYS Existing Survey Drawing:
MG40589_TRev4, dated 23 April 2021

Please refer to landscape architects
drawings for landscape proposals and
boundary treatments

Please refer to engineers drawings for road
levels, site services and any other
engineering proposals


Material Legend

1. Selected Red Brick
2. Selected Dark Brick
3. Selected Buff Brick
4. Double Glazed Window System
5. Selected Light Render
6. Selected Dark Render
7. Selected Metal Roof
8. Selected Powder Coated Coloured Balconies
9. Selected Metal Panel
10. Selected Metal Ventilation Grille

Legend:

- Application Site Boundary (5.2 Ha)
- Lands in the Applicant's Interest
- Wayleaves
- Location of Site Notices
- Buildings/Structures to be demolished

Ordnance Survey Ireland Licence No. CYAL50165736
OS Map Series - Map Sheets:
1:1,000 | 3263-09 1:1,000 | 3263-02
1:1,000 | 3263-08 1:1,000 | 3197-23
1:1,000 | 3197-24 1:1,000 | 3263-04
1:1,000 | 3263-07 1:1,000 | 3197-22
1:1,000 | 3263-03

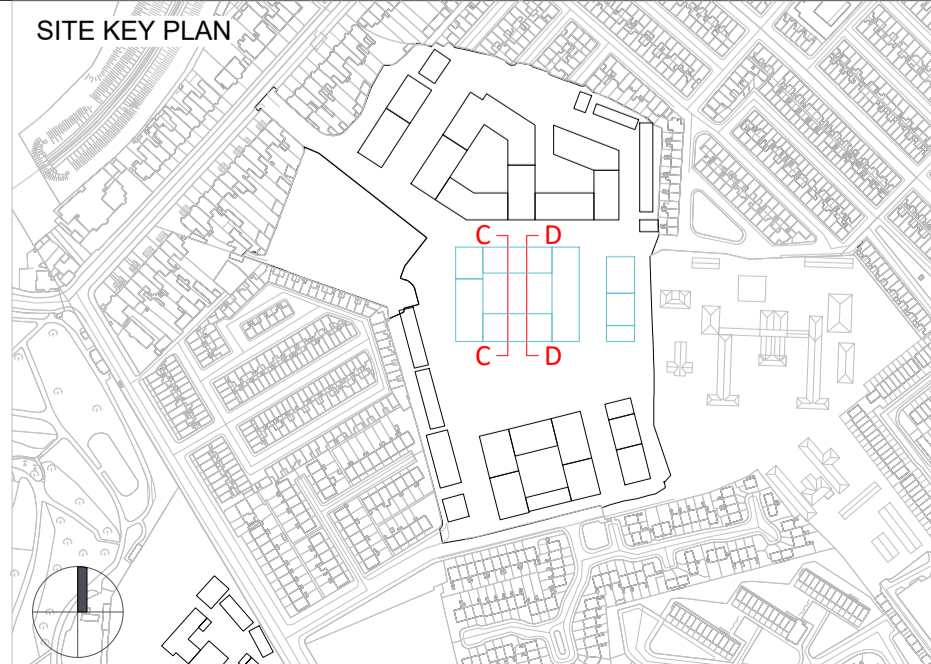

Revision Description

Revision Description	Date	Rev. No.	Issued by
Issued for SHD Stage 3 Application Submission	May 2021	P01	AN/SW/TT



architecture | urban design
email: info@mahonypike.com
tel: +353 1 202 7400
fax: +353 1 283 0822
www.mahonypike.com

Dublin
The Chapel
Mount St. Anne's
Milltown, Dublin 6
D06 XNS2 Ireland

Cork
One South Mall
Cork City
Co. Cork
T12 CCN3 Ireland

Project Code: 19045

Project Lead: DMD

Drawn By: AN/SW/TT

Job No.: 19045

Purpose: Planning

Scale @ A1: 1:200

Date: May 2021

Revision: P01

Status: S0

Project: Strategic Housing Development at former O'Devaney Gardens Site
Location: Dublin 7
Client: Bartra ODG Limited

Drawing Title: Block 07 Proposed Sections CC and DD

Drawing No.: 19045-OMP-ZB-ZZ-DR-A-3003

Source file: 19045-OMP-ZZ-ZB-A3-A-0003.rvt

Figured dimensions only to be used. This drawing is copyright of O'Mahony Pike Architects Ltd. All information is shared as per approved use in accordance with ISO19650-2:2018, Table 5; Standard Codes for Suitability of Models and Documents and the BEP. If the 'Status' field is empty, this information has been shared at S0 - WIP.



1 Proposed Block 5 South Elevation to Local Street
1:200



2 Proposed Block 2 and 5 South-West Elevation to Boulevard
1:200

Block 02 and 05 Proposed Elevations South and South-West

MURPHY SURVEYS Existing Survey Drawing: MG40589_TRev4, dated 23 April 2021

Please refer to landscape architects drawings for landscape proposals and boundary treatments


Please refer to engineers drawings for road levels, site services and any other engineering proposals

Material Legend

1. Selected Red Brick
2. Selected Dark Brick
3. Selected Buff Brick
4. Double Glazed Window System
5. Selected Light Render
6. Selected Dark Render
7. Selected Metal Roof
8. Selected Powder Coated Coloured Balconies
9. Selected Metal Panel
10. Selected Metal Ventilation Grille

Legend:

- Application Site Boundary (5.2 Ha)
- Lands in the Applicant's Interest
- Wayleaves
- Location of Site Notices
- Ordnance Survey Ireland Licence No. CYAL50165736
- OS Map Series - Map Sheets:
 - 1:1,000 | 3263-09
 - 1:1,000 | 3263-02
 - 1:1,000 | 3263-08
 - 1:1,000 | 3197-23
 - 1:1,000 | 3197-24
 - 1:1,000 | 3263-04
 - 1:1,000 | 3263-07
 - 1:1,000 | 3197-22
 - 1:1,000 | 3263-03
- Buildings/Structures to be demolished

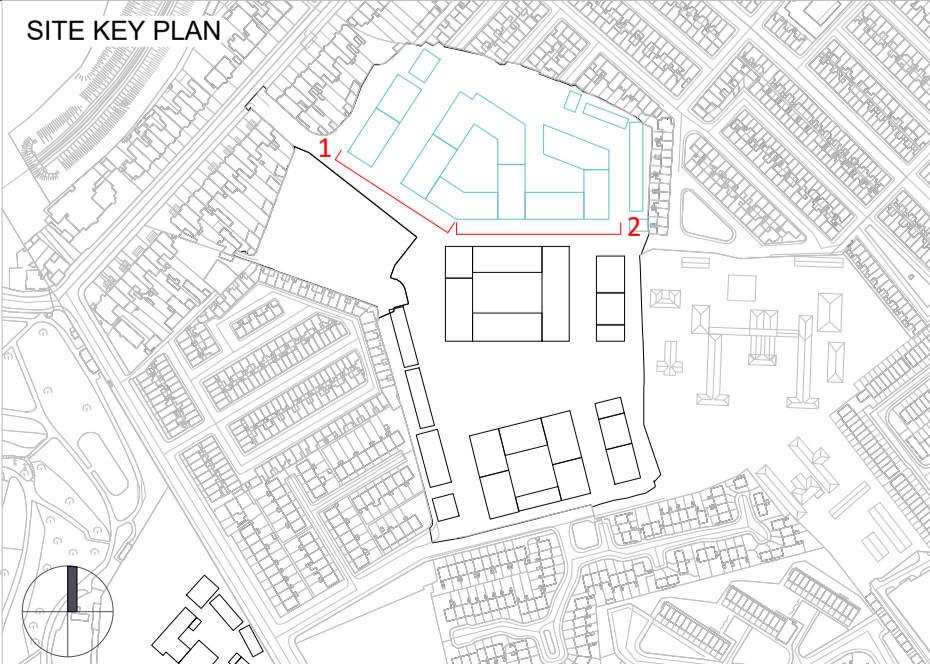

Revision Description

Issued for SHD Stage 3 Application Submission

Date: May 2021

Rev. No.: P01

Issued by: AN/SW/TT



architecture | urban design
email: info@mahonypike.com
tel: +353 1 202 7400
fax: +353 1 283 0822
www.mahonypike.com

Dublin
The Chapel
Mount St. Anne's
Cork City
Co. Cork
Milltown, Dublin 6
D06 XNS2 Ireland

Cork
One South Mall
Cork City
Co. Cork
T12 CCN3 Ireland

Project Code: 19045

Project Lead: DMD

Drawn By: AN/SW/TT

Job No.: 19045

Purpose: Planning

Scale @ A1: 1:200

Date: May 2021

Revision: P01

Status: S0


Project: Strategic Housing Development at former O'Devaney Gardens Site
Location: Dublin 7
Client: Bartra ODG Limited

Drawing Title: Block 02 and 05 Proposed Elevations South and South-West

Drawing No.: 19045-OMP-ZC-ZZ-DR-A-2001

Source File: 19045-OMP-ZZ-ZZ-AS-A-0003.rvt

Figured dimensions only to be used. This drawing is copyright of O'Mahony Pike Architects Ltd. All information is shared as per approved use in accordance with ISO19650-2:2018, Table 5; Standard Codes for Suitability of Models and Documents and the BEP. If the 'Status' field is empty, this information has been shared at S0 - WIP.

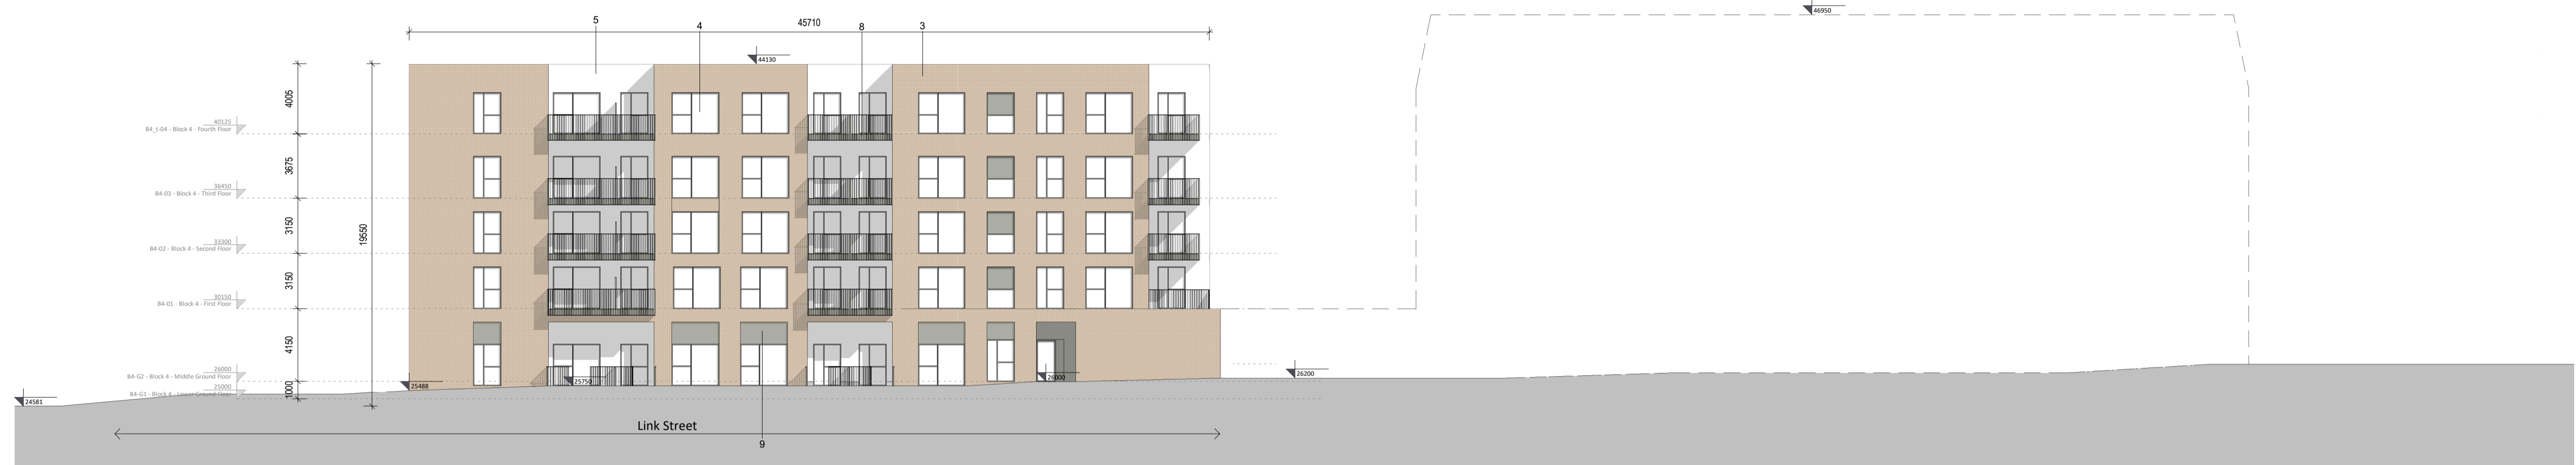

1 Proposed Block 5 North-East Elevation to Link Street
1 : 200



2 Proposed Block 5 North-East Elevation to Northern Park
1 : 200

Block 03 and 05 Proposed Elevations and Sections

MURPHY SURVEYS Existing Survey Drawing:
MG40589_TRev4, dated 23 April 2021

Please refer to landscape architects
drawings for landscape proposals and
boundary treatments

Please refer to engineers drawings for road
levels, site services and any other
engineering proposals

Material Legend

1. Selected Red Brick
2. Selected Dark Brick
3. Selected Buff Brick
4. Double Glazed Window System
5. Selected Light Render
6. Selected Dark Render
7. Selected Metal Roof
8. Selected Powder Coated Coloured Balconies
9. Selected Metal Panel
10. Selected Metal Ventilation Grille


Legend:

- Application Site Boundary (5.2 Ha)
- Lands in the Applicant's Interest
- Wayleaves
- Location of Site Notices

Ordnance Survey Ireland Licence No. CYAL50165736

- OS Map Series - Map Sheets:
- | | |
|-------------------|-------------------|
| 1:1,000 3263-09 | 1:1,000 3263-02 |
| 1:1,000 3263-08 | 1:1,000 3197-23 |
| 1:1,000 3197-24 | 1:1,000 3263-04 |
| 1:1,000 3263-07 | 1:1,000 3197-22 |
| 1:1,000 3263-03 | |

Buildings/Structures to be demolished

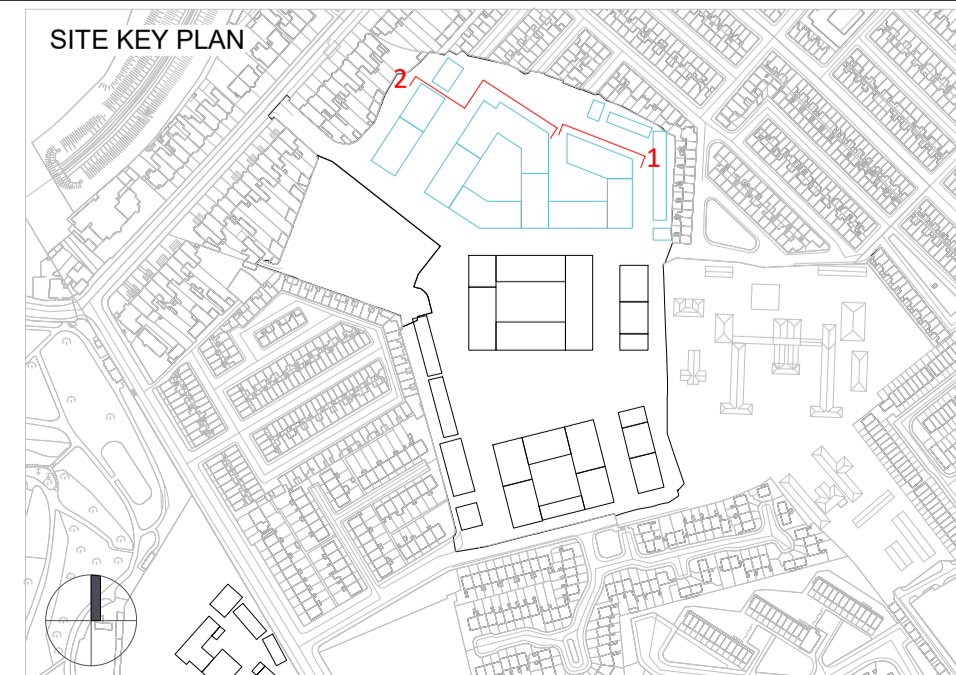

Revision Description

Revision Description	Date	Rev. No.	Issued by
Issued for SHD Stage 3 Application Submission	May 2021	P01	AN/SW/TT

omahony pike

architecture | urban design
email: info@omahonypike.com
tel: +353 1 202 7400
fax: +353 1 283 0822
www.omahonypike.com

Dublin
The Chapel
Mount St. Anne's
Milltown, Dublin 6
D06 XNS2 Ireland

Cork
One South Mall
Cork City
Co. Cork
T12 CCN3 Ireland

Project Code: 19045

Project Lead: DMD

Drawn By: AN/SW/TT

Job No.: 19045

Purpose: Planning tt

Scale @ A1: 1 : 200

Date: May 2021

Revision: P01

Status: S0

Project: Strategic Housing Development at former O'Devaney Gardens Site
Location: Dublin 7
Client: Bartra ODG Limited

Drawing Title: Block 03 and 05 Proposed Elevations and Sections

Drawing No.: 19045-OMP-ZC-ZZ-DR-A-2002

Source File: 19045-OMP-ZC-ZZ-AS-A-0003.rvt

Figured dimensions only to be used. This drawing is copyright of O'Mahony Pike Architects Ltd. All information is shared as per approved use in accordance with ISO19650-2:2018, Table 5; Standard Codes for Suitability of Models and Documents and the BEP. If the 'Status' field is empty, this information has been shared at S0 - WIP.



1 Block 5 Proposed North-West Elevation
1:200



2 Block 5 Proposed East Elevation
1:200

Block 05 Proposed Elevations East and North-West

MURPHY SURVEYS Existing Survey Drawing:
MG40589_TRev4, dated 23 April 2021

Please refer to landscape architects
drawings for landscape proposals and
boundary treatments

Please refer to engineers drawings for road
levels, site services and any other
engineering proposals

Material Legend


1. Selected Red Brick
2. Selected Dark Brick
3. Selected Buff Brick
4. Double Glazed Window System
5. Selected Light Render
6. Selected Dark Render
7. Selected Metal Roof
8. Selected Powder Coated Coloured Balconies
9. Selected Metal Panel
10. Selected Metal Ventilation Grille

- 1 Bed
- 2 Bed
- 3 Bed
- Retail
- Cafe
- Community Use
- Crèche
- Residential Amenity
- Bike Store
- Bin Store
- Plant
- ESB Sub-station
- Car Park
- Green Roofs
- Spot Level

Legend:

- Application Site Boundary (5.2 Ha)
- Lands in the Applicant's Interest
- Wayleaves
- Location of Site Notices
- Buildings/Structures to be demolished

Ordnance Survey Ireland Licence No. CYAL50165736
OS Map Series - Map Sheets:
1:1,000 | 3263-09 1:1,000 | 3263-02
1:1,000 | 3263-08 1:1,000 | 3197-23
1:1,000 | 3197-24 1:1,000 | 3263-04
1:1,000 | 3263-07 1:1,000 | 3197-22
1:1,000 | 3263-03

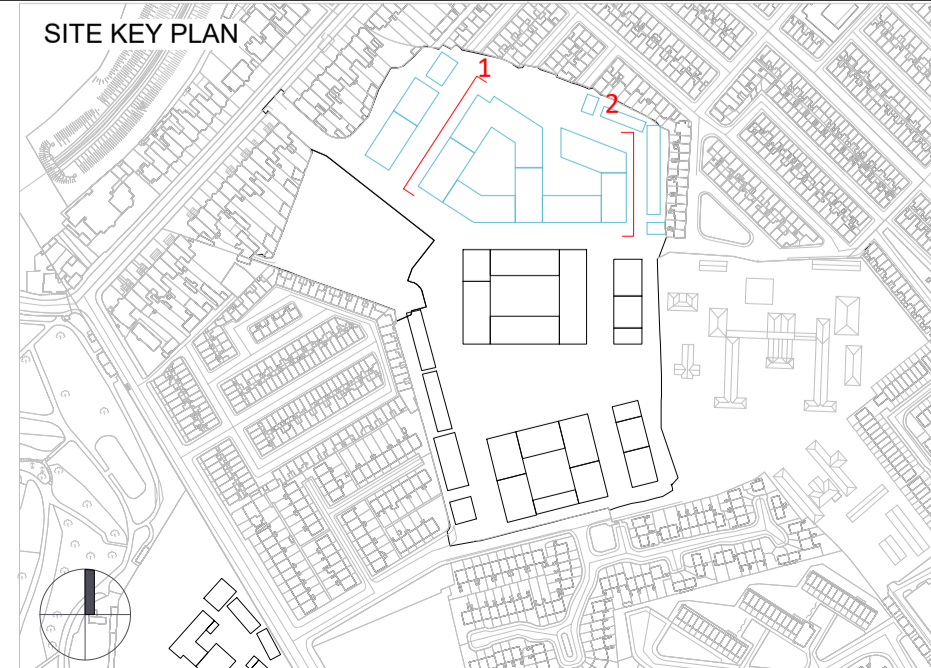

Revision Description	Date	Rev. No.	Issued by
Issued for SHD Stage 3 Application Submission	May 2021	P01	AN/SW/TT

omahony pike

architecture | urban design
email: info@omahonypike.com
tel: +353 1 202 7400
fax: +353 1 283 0822
www.omahonypike.com

Dublin
The Chapel
Mount St. Anne's
Milltown, Dublin 6
D06 XNS2 Ireland

Cork
One South Mall
Cork City
Co. Cork
T12 CCN3 Ireland

Project Code: 19045
Project Lead: DMD
Drawn By: AN/SW/TT
Job No.: 19045
Purpose: Planning tt


Scale @ A1: 1:200
Date: May 2021
Revision: P01
Status: S0

Project: Strategic Housing Development at former O'Devaney Gardens Site
Location: Dublin 7
Client: Bartra ODG Limited


Drawing Title: Block 05 Proposed Elevations East and North-West
Drawing No.: 19045-OMP-ZC-ZZ-DR-A-2003

Source File: 19045-OMP-ZC-ZZ-MS-A-0003.rvt

Figured dimensions only to be used. This drawing is copyright of O'Mahony Pike Architects Ltd. All information is shared as per approved use in accordance with ISO19650-2:2018, Table 5; Standard Codes for Suitability of Models and Documents and the BEP. If the 'Status' field is empty, this information has been shared at S0 - WIP.

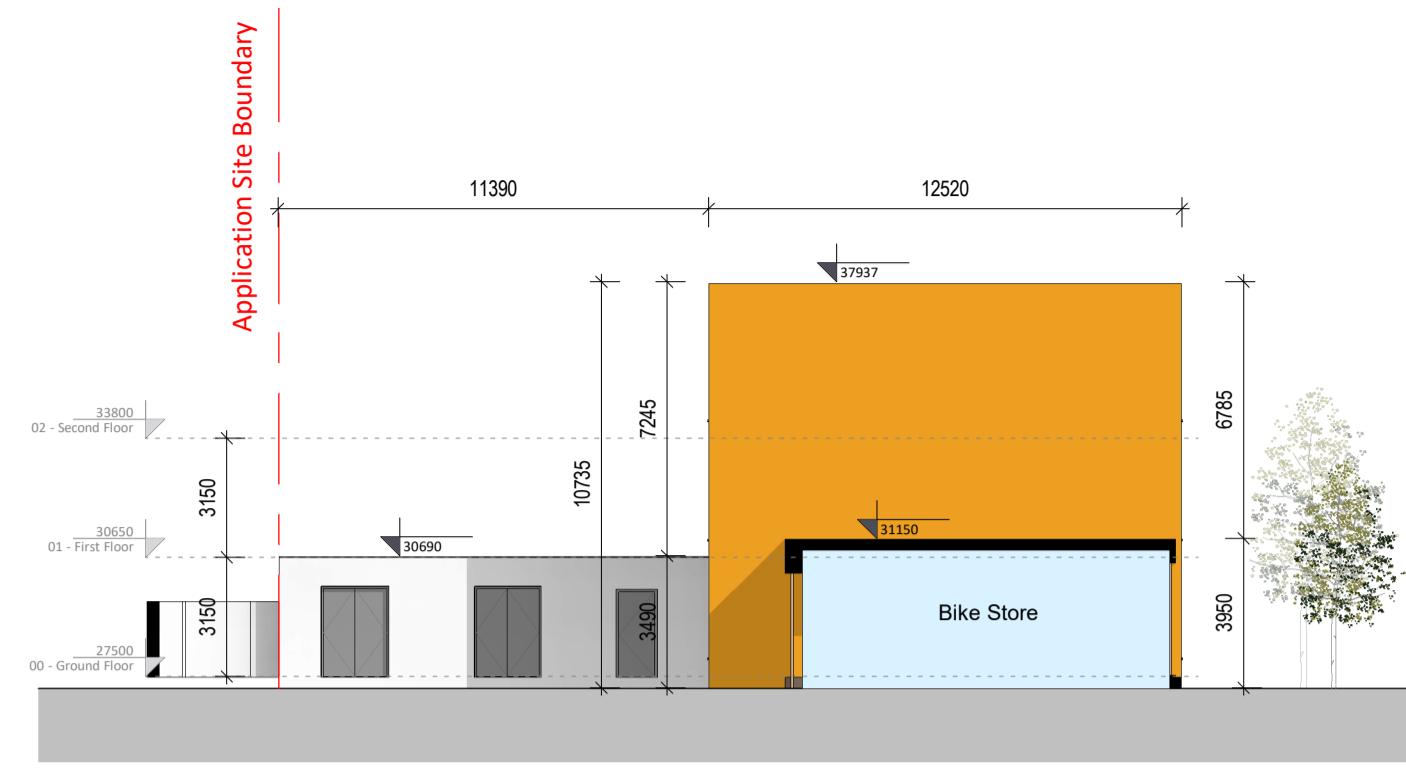

1 Block 3 Crèche Proposed South Elevation
1:200

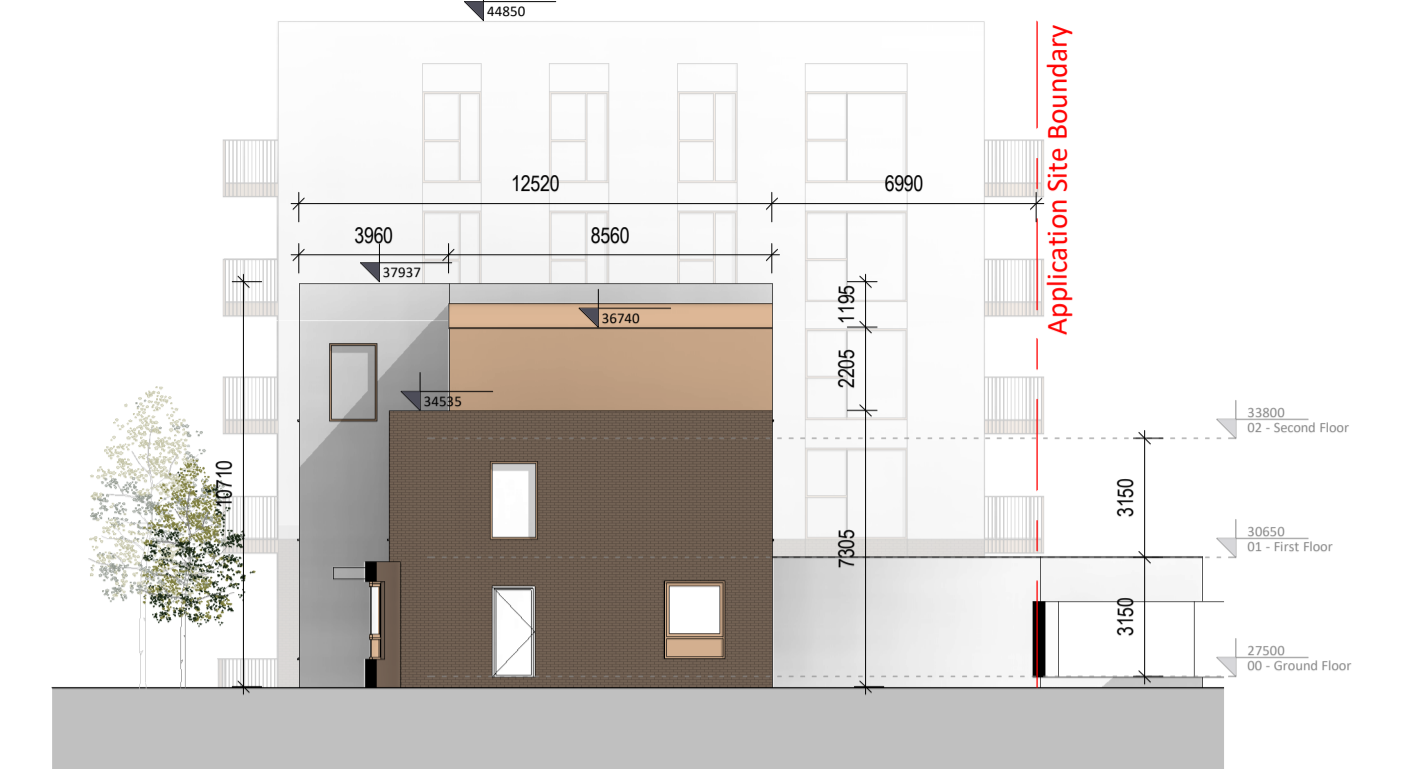

2 Block 3 Crèche Proposed North Elevation
1:200




3 Block 02 and 03 Proposed West Elevation
1:200



4 Block 2 Proposed North Elevation
1:200



5 Block 02 and 03 Proposed East Elevation
1:200

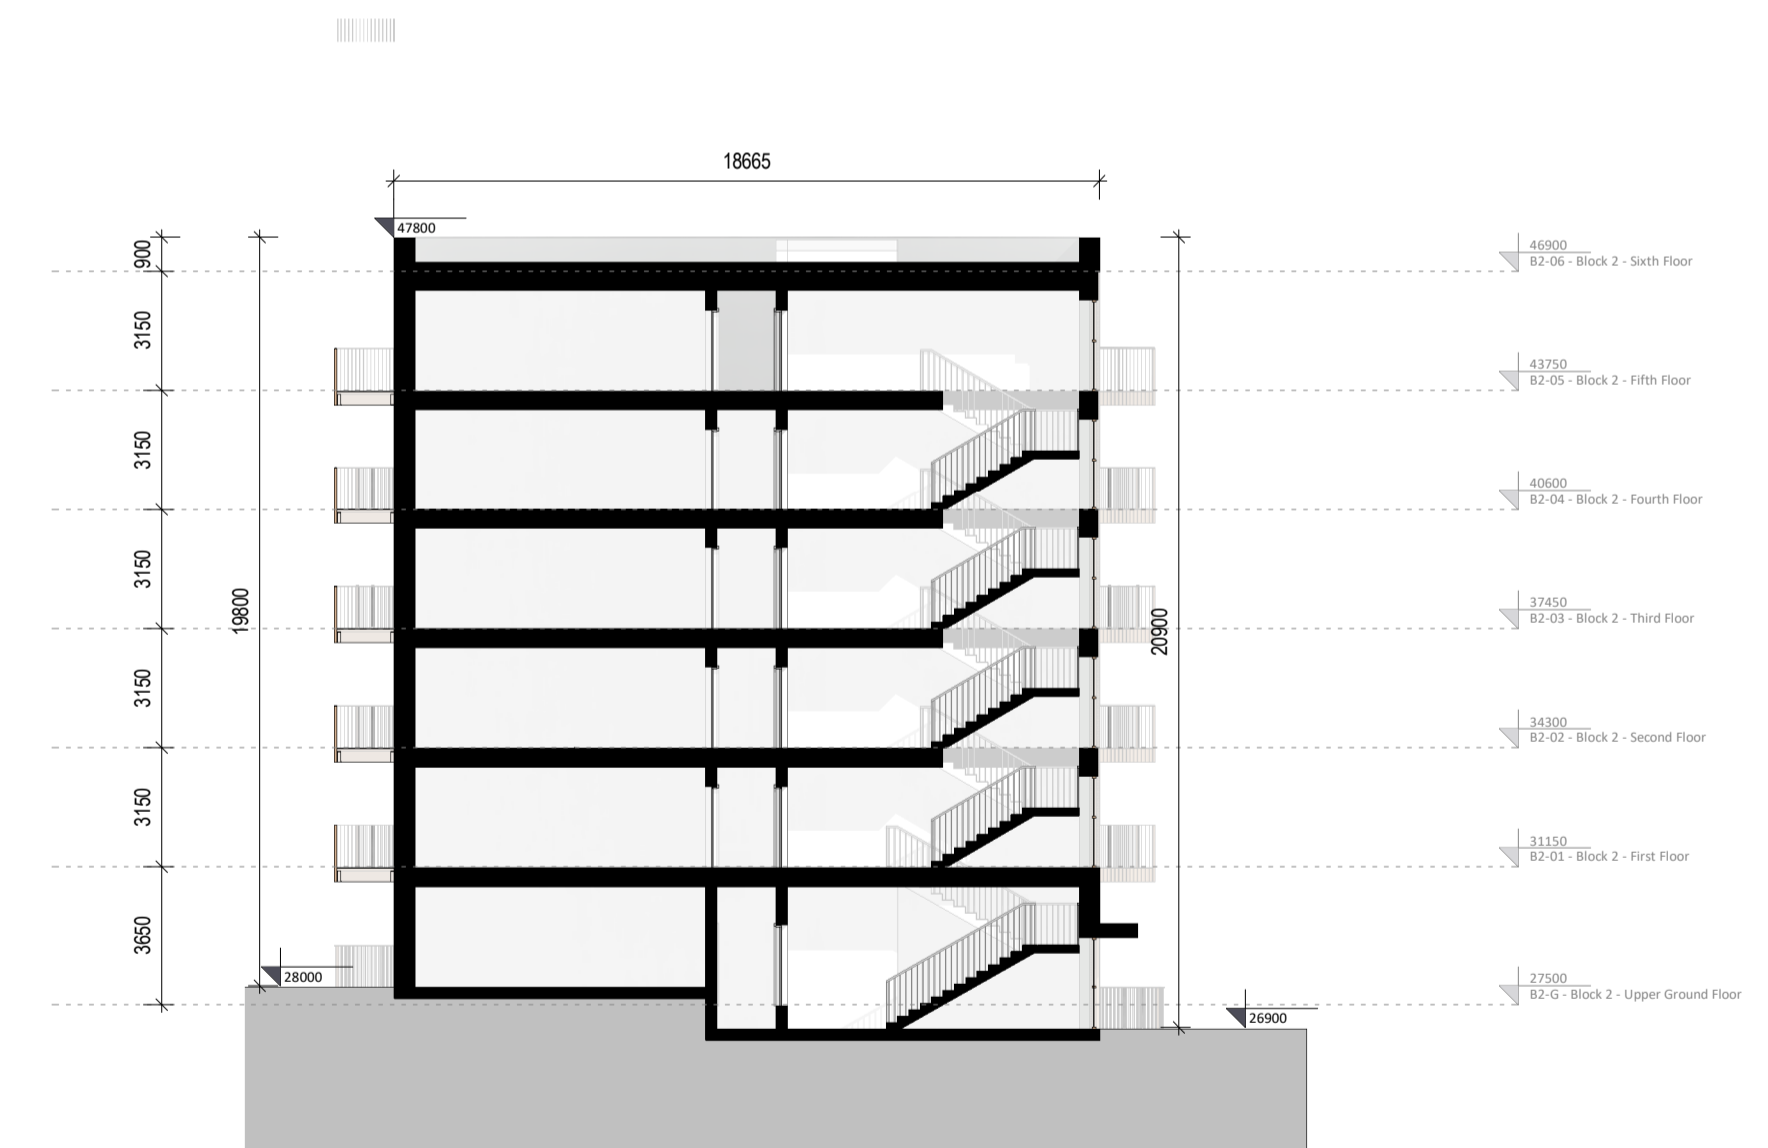

6 Block 2 Proposed Section AA
1:200

Block 02 and 03 Proposed Elevations and Sections

MURPHY SURVEYS Existing Survey Drawing:
MG40589_TRev4, dated 23 April 2021

Please refer to landscape architects
drawings for landscape proposals and
boundary treatments

Please refer to engineers drawings for road
levels, site services and any other
engineering proposals

Material Legend

- 1. Selected Red Brick
- 2. Selected Dark Brick
- 3. Selected Buff Brick
- 4. Double Glazed Window System
- 5. Selected Light Render
- 6. Selected Dark Render
- 7. Selected Metal Roof
- 8. Selected Powder Coated Coloured Balconies
- 9. Selected Metal Panel
- 10. Selected Metal Ventilation Grille

Legend:

- Application Site Boundary (5.2 Ha)
- Lands in the Applicant's Interest
- Wayleaves
- Location of Site Notices

- Ordnance Survey Ireland Licence No. CYALS0165736
OS Map Series - Map Sheets:
- | | |
|-------------------|-------------------|
| 1:1,000 3263-09 | 1:1,000 3263-02 |
| 1:1,000 3263-08 | 1:1,000 3197-23 |
| 1:1,000 3197-24 | 1:1,000 3263-04 |
| 1:1,000 3263-07 | 1:1,000 3197-22 |
| 1:1,000 3263-03 | |

- Buildings/Structures to be demolished

SITE KEY PLAN



Revision Description

Issued for SHD Stage 3 Application Submission

Date: May 2021

Rev. No.: P01

Issued by: AN/SW/TT



architecture | urban design
email: info@mahonypike.com
tel: +353 1 202 7400
fax: +353 1 283 0822
www.mahonypike.com

Project: Strategic Housing Development at former O'Devaney Gardens Site
Location: Dublin 7
Client: Bartra ODG Limited

Drawing Title: Block 02 and 03 Proposed Elevations and Sections
Drawing No.: 19045-OMP-ZC-ZZ-DR-A-2004

Source file: 19045-OMP-ZC-ZZ-AS-A-0003.rvt

Project Code: 19045

Project Lead: DMD

Drawn By: AN/SW/TT

Job No.: 19045

Purpose: Planning

Scale @ A1: 1:200

Date: May 2021

Revision: P01

Status: S0

Figured dimensions only to be used. This drawing is copyright of O'Mahony Pike Architects Ltd. All information is shared as per approved use in accordance with ISO19650-2:2018, Table 5; Standard Codes for Suitability of Models and Documents and the BEP. If the 'Status' field is empty, this information has been shared at S0 - WIP.



1 Block 5 Proposed Section AA
1:200



2 Block 5 Proposed Section BB
1:200

Block 05 Proposed Sections AA and BB

MURPHY SURVEYS Existing Survey Drawing:
MG40589_TRev4, dated 23 April 2021

Please refer to landscape architects drawings for landscape proposals and boundary treatments

Please refer to engineers drawings for road levels, site services and any other engineering proposals


Material Legend

1. Selected Red Brick
2. Selected Dark Brick
3. Selected Buff Brick
4. Double Glazed Window System
5. Selected Light Render
6. Selected Dark Render
7. Selected Metal Roof
8. Selected Powder Coated Coloured Balconies
9. Selected Metal Panel
10. Selected Metal Ventilation Grille

Legend:

- Application Site Boundary (5.2 Ha)
- Lands in the Applicant's Interest
- Wayleaves
- Location of Site Notices
- Ordnance Survey Ireland Licence No. CYAL50165736
- OS Map Series - Map Sheets:

1:1,000 3263-09	1:1,000 3263-02
1:1,000 3263-08	1:1,000 3197-23
1:1,000 3197-24	1:1,000 3263-04
1:1,000 3263-07	1:1,000 3197-22
1:1,000 3263-03	
- Buildings/Structures to be demolished

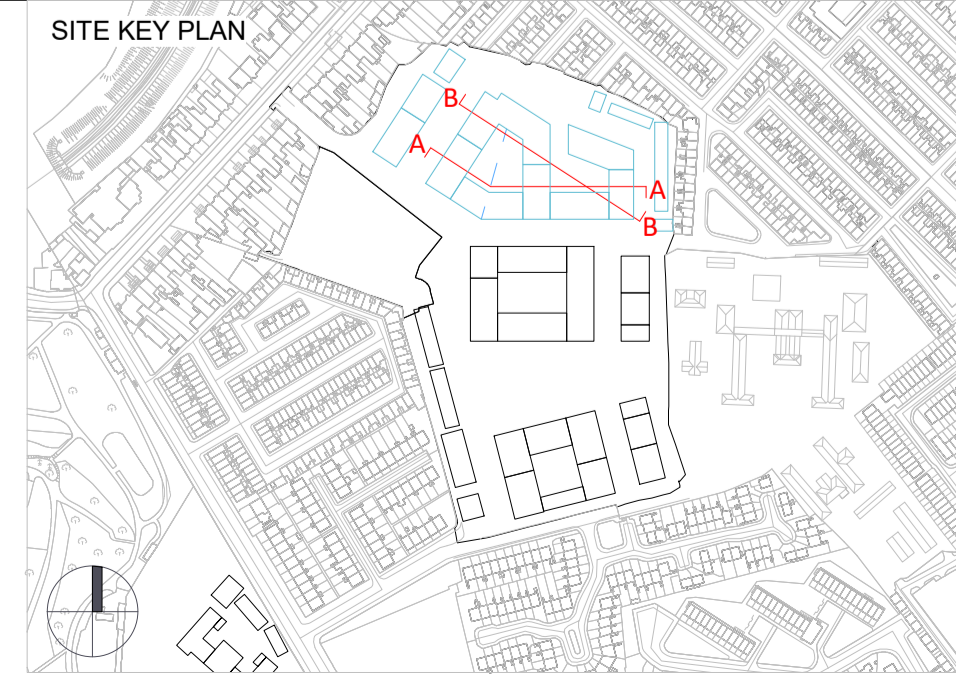

Revision Description	Date	Rev. No.	Issued by
Issued for SHD Stage 3 Application Submission	May 2021	P01	AN/SW/TT

Figured dimensions only to be used. This drawing is copyright of O'Mahony Pike Architects Ltd. All information is shared as per approved use in accordance with ISO19650-2:2018, Table 5; Standard Codes for Suitability of Models and Documents and the BEP. If the 'Status' field is empty, this information has been shared at S0 - WIP.

architecture | urban design
Dublin
Cork

email: info@omahonypike.com
tel: +353 1 202 7400
fax: +353 1 283 0822
www.omahonypike.com

omahony pike
The Chapel
Mount St. Anne's
Milltown, Dublin 6
D06 XNS2 Ireland

One South Mall
Cork City
Co. Cork
T12 CCN3 Ireland

Project Code: 19045
Project Lead: DMD
Drawn By: AN/SW/TT
Job No.: 19045
Purpose: Planning

Scale @ A1: 1:200
Date: May 2021
Revision: P01
Status: S0

Project: Strategic Housing Development at former O'Devaney Gardens Site
Location: Dublin 7
Client: Bartra ODG Limited

Drawing Title: Block 05 Proposed Sections AA and BB
Drawing No.: 19045-OMP-ZC-ZZ-DR-A-3001

Source File: 19045-OMP-ZC-ZZ-AS-A-0003.rvt

NOTE:
Building cranks at this location. See key plan



① Block 5 Proposed Section CC
1:200



② Block 5 Proposed Section DD
1:200

Block 05 Proposed Sections CC and DD

MURPHY SURVEYS Existing Survey Drawing:
MG40589_TRev4, dated 23 April 2021

Please refer to landscape architects
drawings for landscape proposals and
boundary treatments

Please refer to engineers drawings for road
levels, site services and any other
engineering proposals

Material Legend

- Selected Red Brick
- Selected Dark Brick
- Selected Buff Brick
- Double Glazed Window System
- Selected Light Render
- Selected Dark Render
- Selected Metal Roof
- Selected Powder Coated Coloured Balconies
- Selected Metal Panel
- Selected Metal Ventilation Grille


- 1 Bed
- 2 Bed
- 3 Bed
- Retail
- Cafe
- Community Use
- Crèche
- Residential Amenity
- Bike Store
- Bin Store
- Plant
- ESB Sub-station
- Car Park
- Green Roofs
- Spot Level

Legend:

- Application Site Boundary (5.2 Ha)
- Lands in the Applicant's Interest
- Wayleaves
- Location of Site Notices

Ordnance Survey Ireland Licence No. CYALS0165736
OS Map Series - Map Sheets:
1:1,000 | 3263-09 1:1,000 | 3263-02
1:1,000 | 3263-08 1:1,000 | 3197-23
1:1,000 | 3197-24 1:1,000 | 3263-04
1:1,000 | 3263-07 1:1,000 | 3197-22
1:1,000 | 3263-03

Buildings/Structures to be demolished

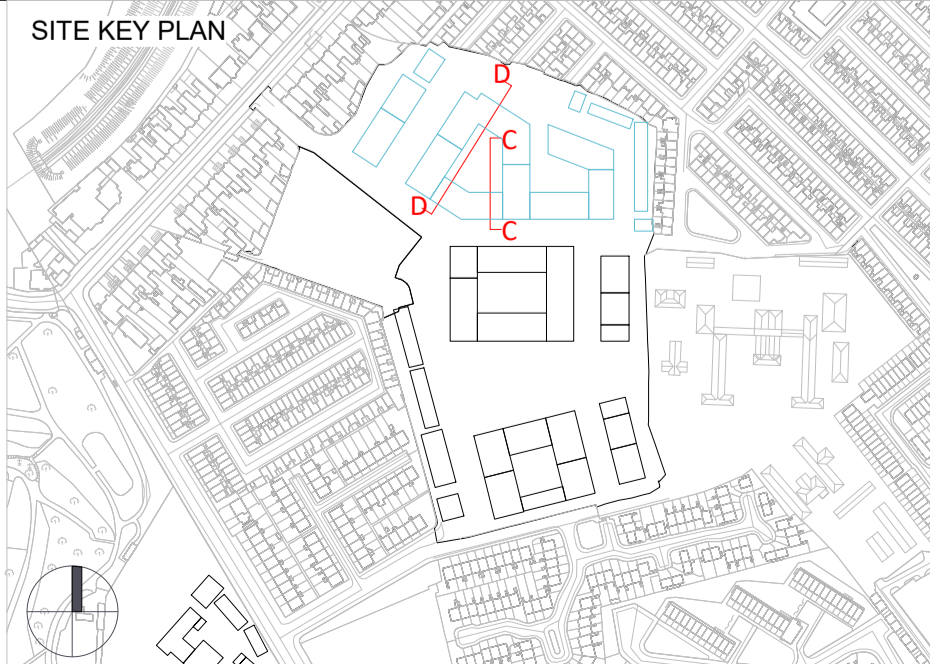

Revision Description	Date	Rev. No.	Issued by
Issued for SHD Stage 3 Application Submission	May 2021	P01	AN/SW/TT

omahony pike

architecture | urban design
email: info@omahonypike.com
tel: +353 1 202 7400
fax: +353 1 283 0822
www.omahonypike.com

Dublin
The Chapel
Mount St. Anne's
Milltown, Dublin 6
D06 XNS2 Ireland

Cork
One South Mall
Cork City
Co. Cork
T12 CCN3 Ireland

Project Code: 19045

Project Lead: DMD

Drawn By: AN/SW/TT

Job No.: 19045

Purpose: Planning

Scale @ A1: 1:200

Date: May 2021

Revision: P01

Status: S0

Project: Strategic Housing Development at former O'Devaney Gardens Site
Location: Dublin 7
Client: Bartra ODG Limited

Drawing Title: Block 05 Proposed Sections CC and DD

Drawing No.: 19045-OMP-ZC-ZZ-DR-A-3002

Source File: 19045-OMP-ZZ-ZZ-MS-A-0003.rvt

Figured dimensions only to be used. This drawing is copyright of O'Mahony Pike Architects Ltd. All information is shared as per approved use in accordance with ISO19650-2:2018, Table 5; Standard Codes for Suitability of Models and Documents and the BEP. If the 'Status' field is empty, this information has been shared at S0 - WIP.



1 Block 5 Proposed Section EE
1:200



2 Block 5 Proposed Section FF
1:200

Block 05 Proposed Sections EE and FF

MURPHY SURVEYS Existing Survey Drawing:
MG40589_TRev4, dated 23 April 2021

Please refer to landscape architects
drawings for landscape proposals and
boundary treatments


Please refer to engineers drawings for road
levels, site services and any other
engineering proposals

Material Legend

- 1. Selected Red Brick
- 2. Selected Dark Brick
- 3. Selected Buff Brick
- 4. Double Glazed Window System
- 5. Selected Light Render
- 6. Selected Dark Render
- 7. Selected Metal Roof
- 8. Selected Powder Coated Coloured Balconies
- 9. Selected Metal Panel
- 10. Selected Metal Ventilation Grille

Legend:

- Application Site Boundary (5.2 Ha)
 - Lands in the Applicant's Interest
 - Wayleaves
 - Location of Site Notices
- Ordnance Survey Ireland Licence No. CYAL50165736
OS Map Series - Map Sheets:
1:1,000 | 3263-09 1:1,000 | 3263-02
1:1,000 | 3263-08 1:1,000 | 3197-23
1:1,000 | 3197-24 1:1,000 | 3263-04
1:1,000 | 3263-07 1:1,000 | 3197-22
1:1,000 | 3263-03
- Buildings/Structures to be demolished

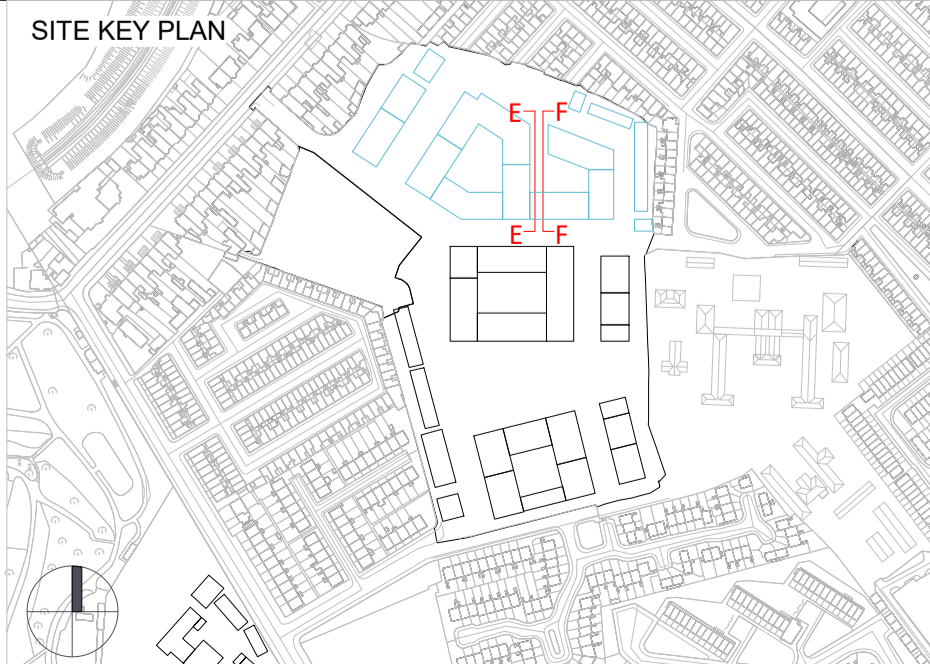

Revision Description	Date	Rev. No.	Issued by
Issued for SHD Stage 3 Application Submission	May 2021	P01	AN/SW/TT

omahony pike

architecture | urban design
email: info@omahonypike.com
tel: +353 1 202 7400
fax: +353 1 283 0822
www.omahonypike.com

Dublin
The Chapel
Mount St. Anne's
Milltown, Dublin 6
D06 XNS2 Ireland

Cork
One South Mall
Cork City
Co. Cork
T12 CCN3 Ireland

Project Code: 19045

Project Lead: DMD

Drawn By: AN/SW/TT

Job No.: 19045

Purpose: Planning

Scale @ A1: 1:200

Date: May 2021

Revision: P01

Status: S0

Project: Strategic Housing Development at former O'Devaney Gardens Site
Location: Dublin 7
Client: Bartra ODG Limited

Drawing Title: Block 05 Proposed Sections EE and FF

Drawing No.: 19045-OMP-ZC-ZZ-DR-A-3003

Source File: 19045-OMP-ZC-ZZ-MS-A-0003.rvt

Figured dimensions only to be used. This drawing is copyright of O'Mahony Pike Architects Ltd. All information is shared as per approved use in accordance with ISO19650-2:2018, Table 5; Standard Codes for Suitability of Models and Documents and the BEP. If the 'Status' field is empty, this information has been shared at S0 - WIP.