


DO NOT SCALE FROM THIS DRAWING. USE FIGURED DIMENSIONS IN ALL CASES.  
 VERIFY DIMENSIONS ON SITE AND REPORT ANY DISCREPANCIES TO THE ARCHITECTS IMMEDIATELY. THIS DRAWING TO BE READ IN CONJUNCTION WITH THE ARCHITECTS SPECIFICATION. © THIS DRAWING IS COPYRIGHT AND MAY ONLY BE REPRODUCED WITH THE ARCHITECTS PERMISSION.


NOTES

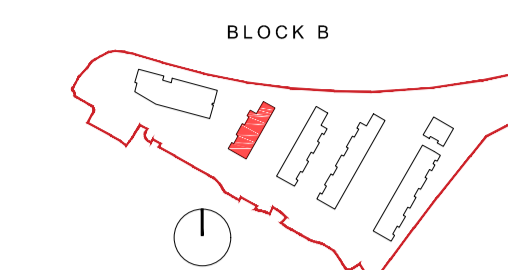


KEY PLAN  
NTS

LEGEND


- AMENITY
- ANCILLARY
- 1 BED APT
- 2 BED APT (Type A)
- 2 BED APT (Type B)
- 3 BED DUPLEX APT
- 2 BED APT (OWN DOOR)
- 2 BED APT (3P)

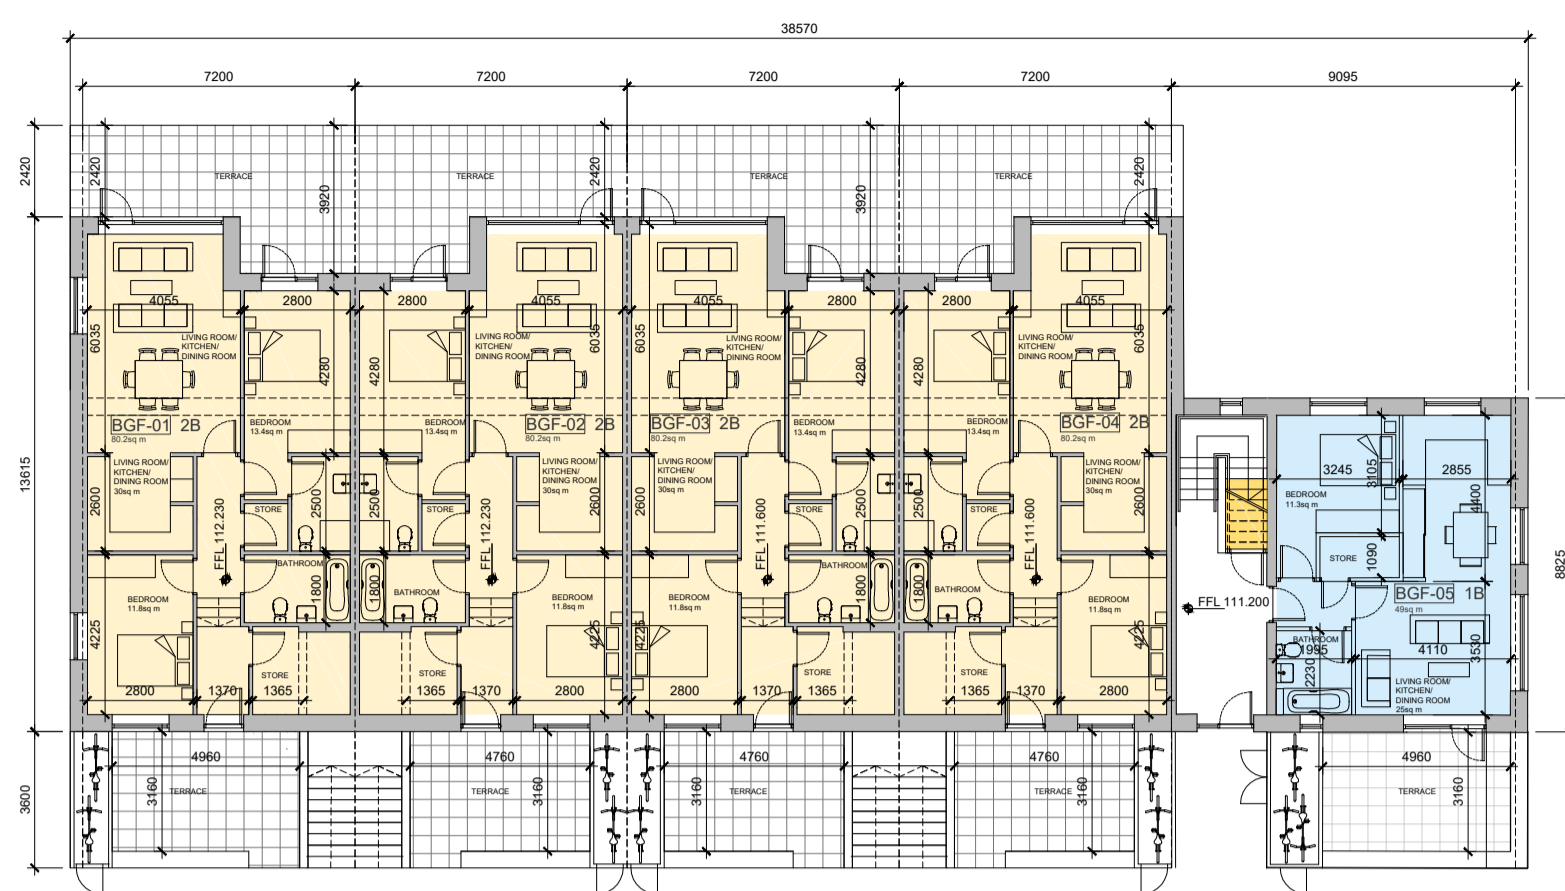


1 GROUND FLOOR LEVEL - SCALE 1:200

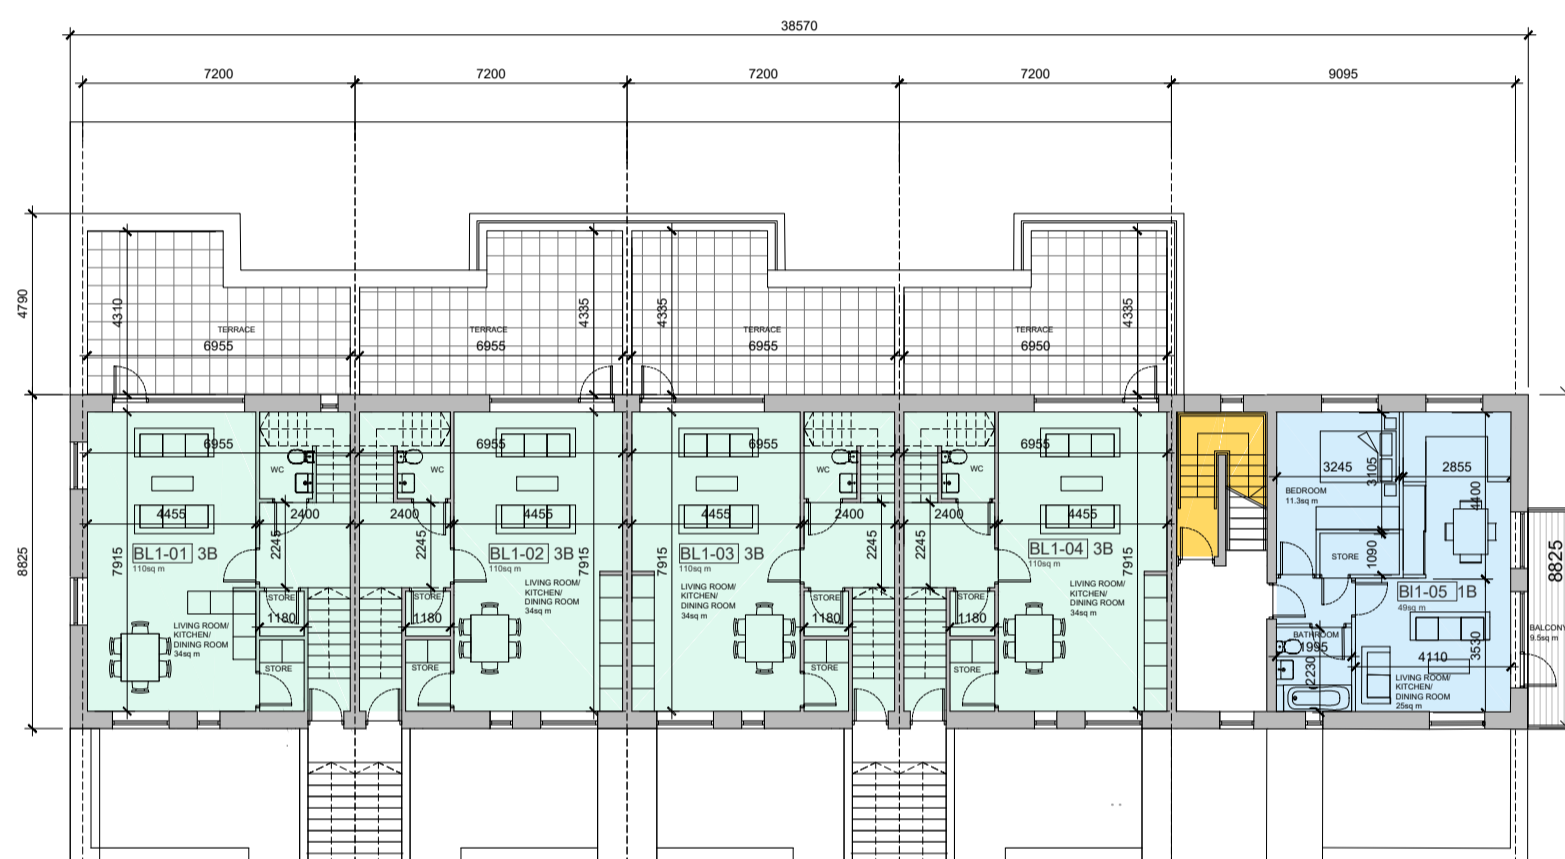

2 FIRST FLOOR LEVEL - SCALE 1:200

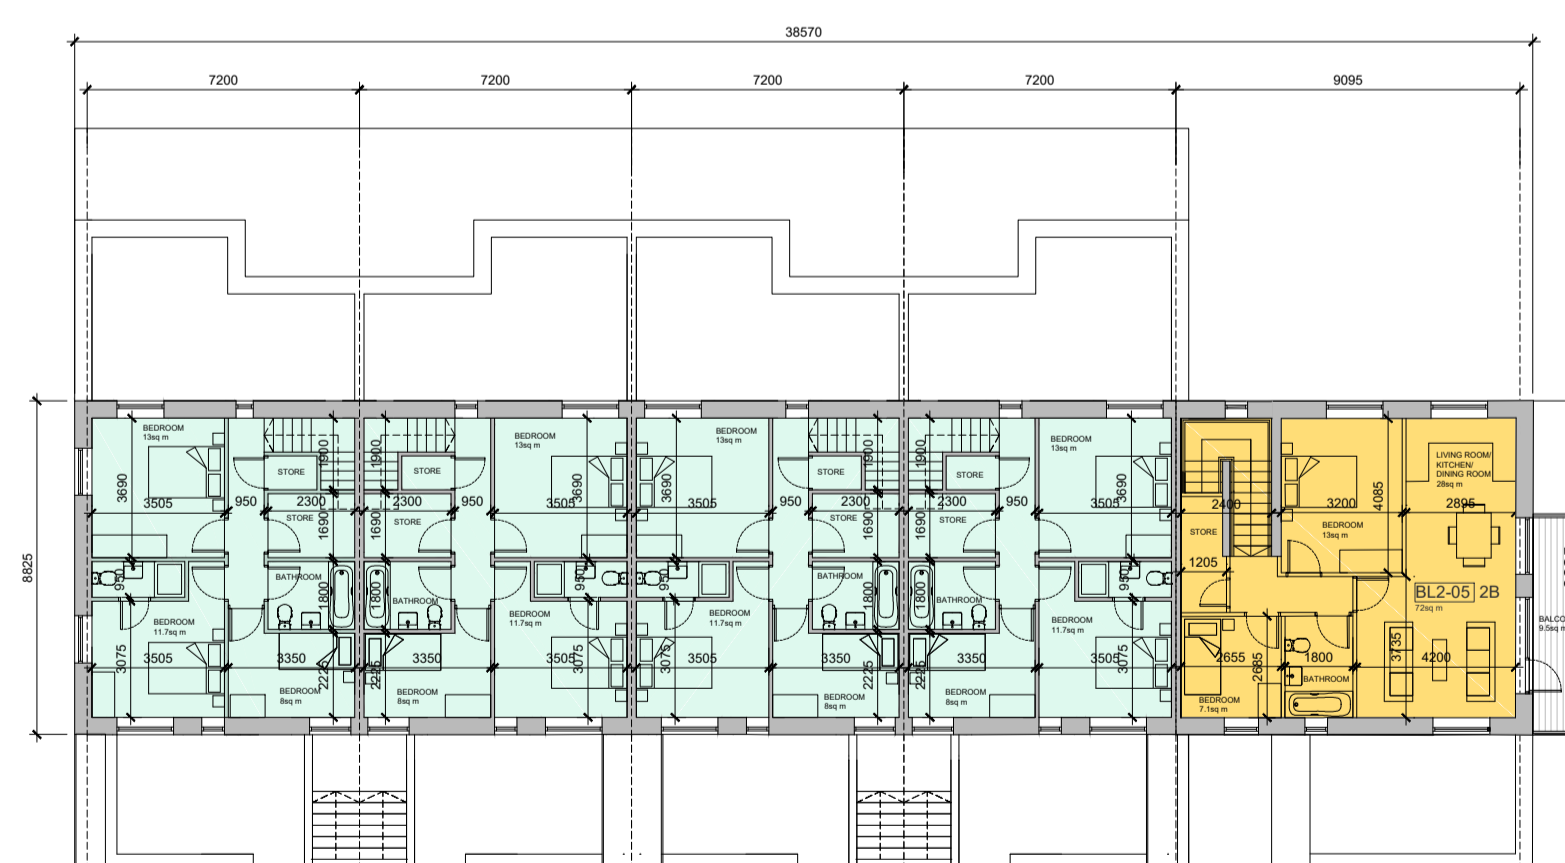

2 SECOND FLOOR LEVEL - SCALE 1:200

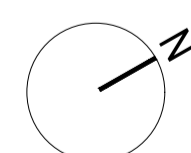

ORIGINAL SHEET SIZE = A1

P1	May 2021	IR	Planning Issue
REV	DTE	DRN	ISSUE

**reddyarchitecture+urbanism**

Reddy Architecture + Urbanism  
 Dublin Office  
 Clardy Mills, Darity Road, Dublin 6  
 T: +353 (0)1 4987000  
 W: www.reddyarchitecture.com  
 E: info@reddyarchitecture.com

PLANNING APPLICATION

JOB  
Residential Development at Lands South of Stocking Avenue

CLIENT  
Ardstone Homes Limited

DRAWING  
PROPOSED BLOCK B  
FLOOR PLANS

DATE	May 2021	SCALE	1:200 @ A1
DRN	JR	CHECKED	AL

JOB NO.	DWG NO.	REVISION
P18-153D	3.1_102	P1