


1 Building C - North Elevation
scale 1 : 200



2 Building C - East Elevation
scale 1 : 200

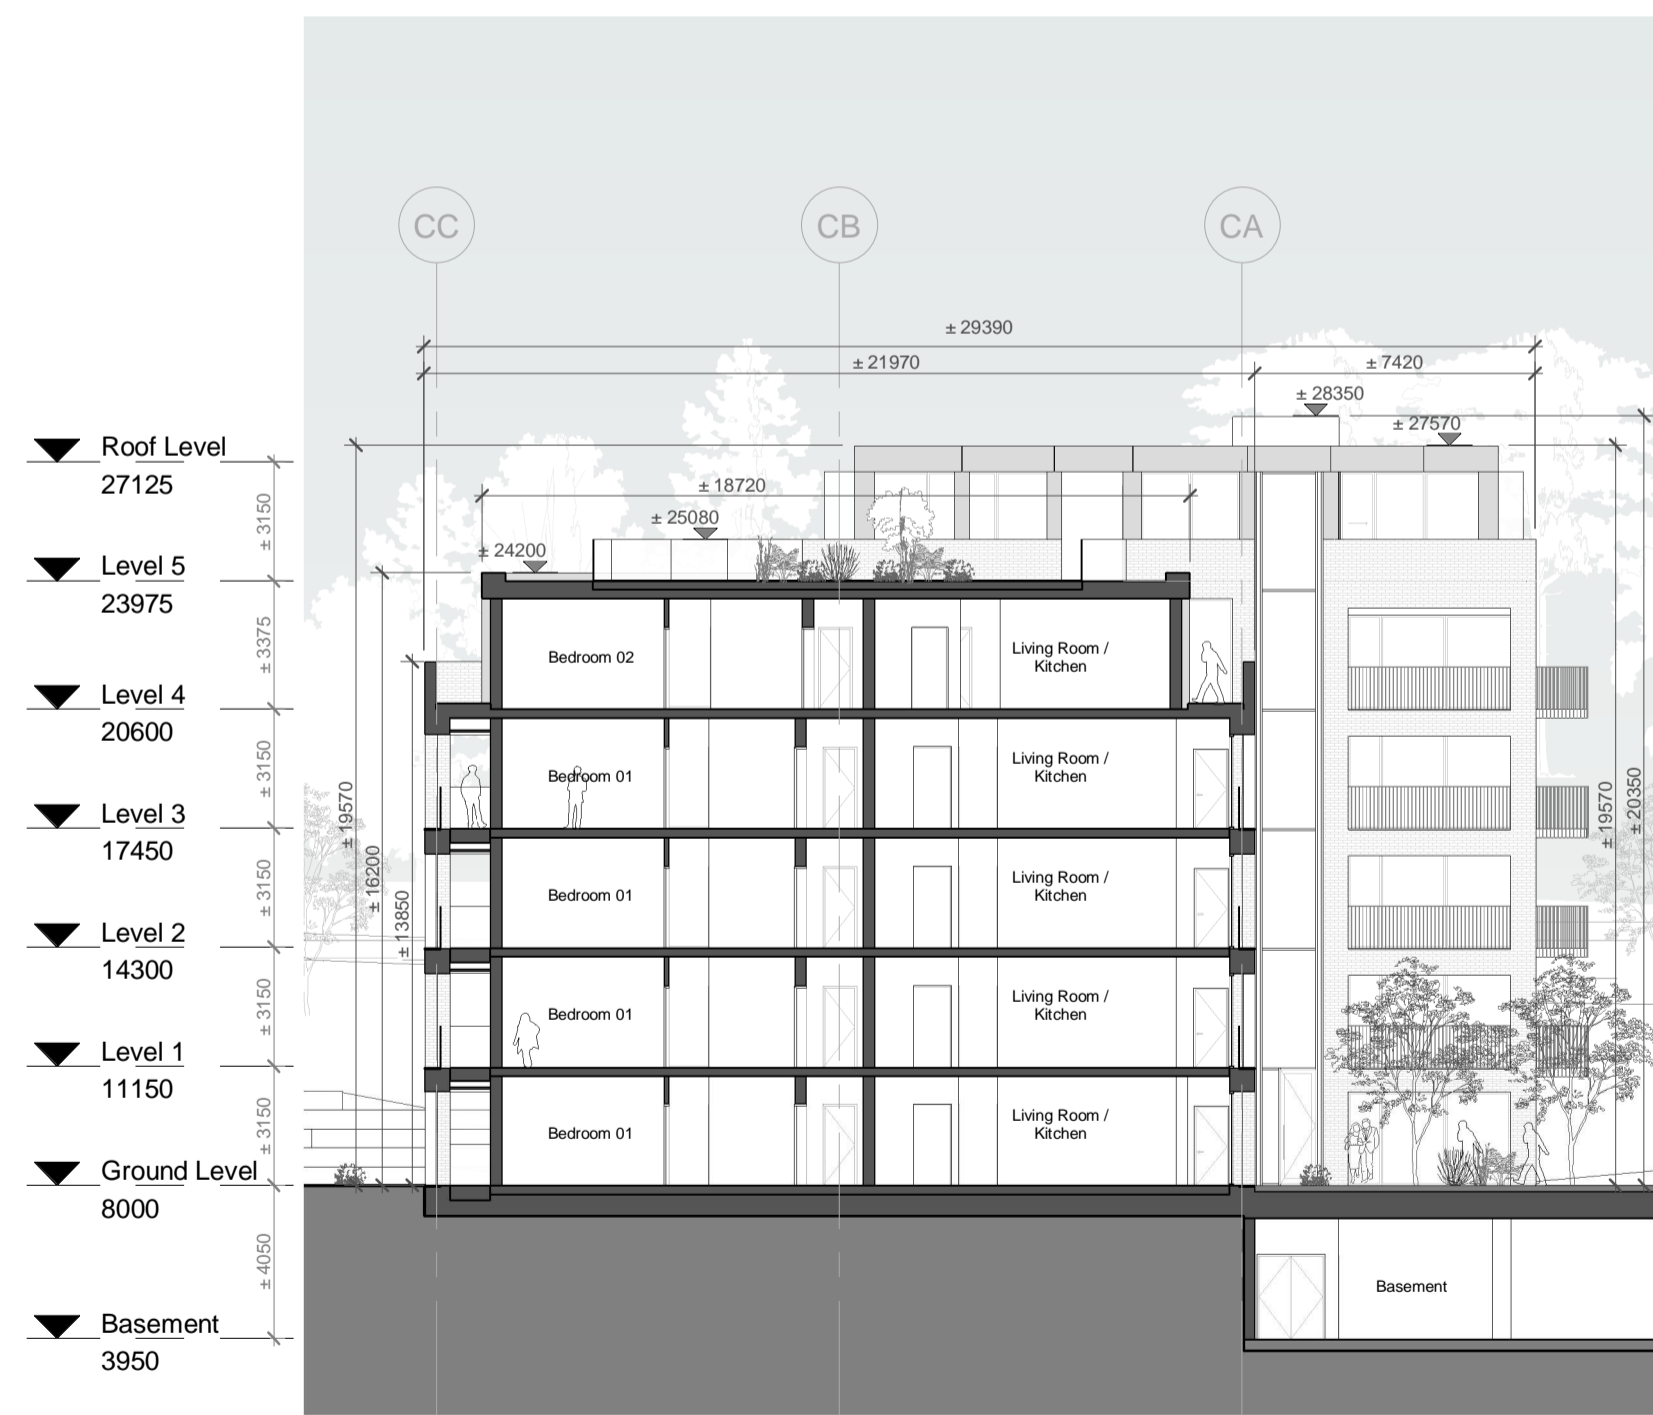

3 Building C - Section AA
scale 1 : 200



4 Building C - Section BB
scale 1 : 200

NOTES

Check all dimensions on site. Do not rely on scaled dimensions. This drawing must be read in conjunction with all relevant contract documents.


This drawing is the property of Michael Collins Associates Ltd. (trading as MCA Architects). The drawing shall not be copied, reproduced or otherwise used without the consent of Michael Collins Associates Ltd.

MATERIAL LEGEND

i. Selected Light Buff Brick	vii. Grey Powder Coated Aluminium Balustrade & Balcony Fascia
ii. Selected Grey Brick	viii. Vertical Metal Fins
iii. Frameless Glass Balustrade	ix. Selected Opaque Glass Balcony Divider
iv. Metal Louvre Panel	
v. Selected Framed Glazing	
vi. Selected Zinc Coated Cladding Panels	

REFER TO BERNARD SEYMOUR LANDSCAPE ARCHITECTS' DRAWINGS FOR ALL LANDSCAPING INFORMATION.

REFER TO BARRETT MAHONY CONSULTING ENGINEERS' DRAWINGS FOR ALL STRUCTURAL, CIVIL & DRAINAGE INFORMATION.

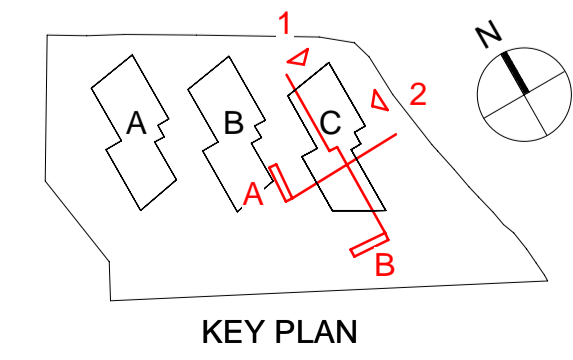

Rev	Date	Description	Dm	Chkd
P01	21-09-2020	Draft Pre-Application Consultation Issue	GV	GM
P02	19-10-2020	Issues for Pre-Application Consultation	GV	GM
P03	19-05-2021	Draft Planning Application Issue	GV	GM
P04	26-05-2021	Issued for Planning Application	GV	GM

Architecture • Interior Design • Masterplanning • Project Management

MCA ARCHITECTS

4 Harrower Wharf, Asgard Road, Dublin 2, Ireland.
+353 1 6760916
info@mca.ie
www.mca.ie

Client:	GLL PRS Holdco Limited	Job No:	
Project:	'KENELM' SHD, DEER PARK, HOWTH	Sheet:	2019.19 A1
Drawing:	Building C - Proposed Sections & Elevations	Scale:	As Indicated
Stage:	PLANNING	Status Code:	S4
Status:	FOR STAGE APPROVAL	Drawing Number:	HOW-MCA-03-ZZ-DR-A-1124

REVISION