


SECTION AA - SCALE 1:200



SECTION AA - NORTH OF DEVELOPMENT
SCALE 1: 100

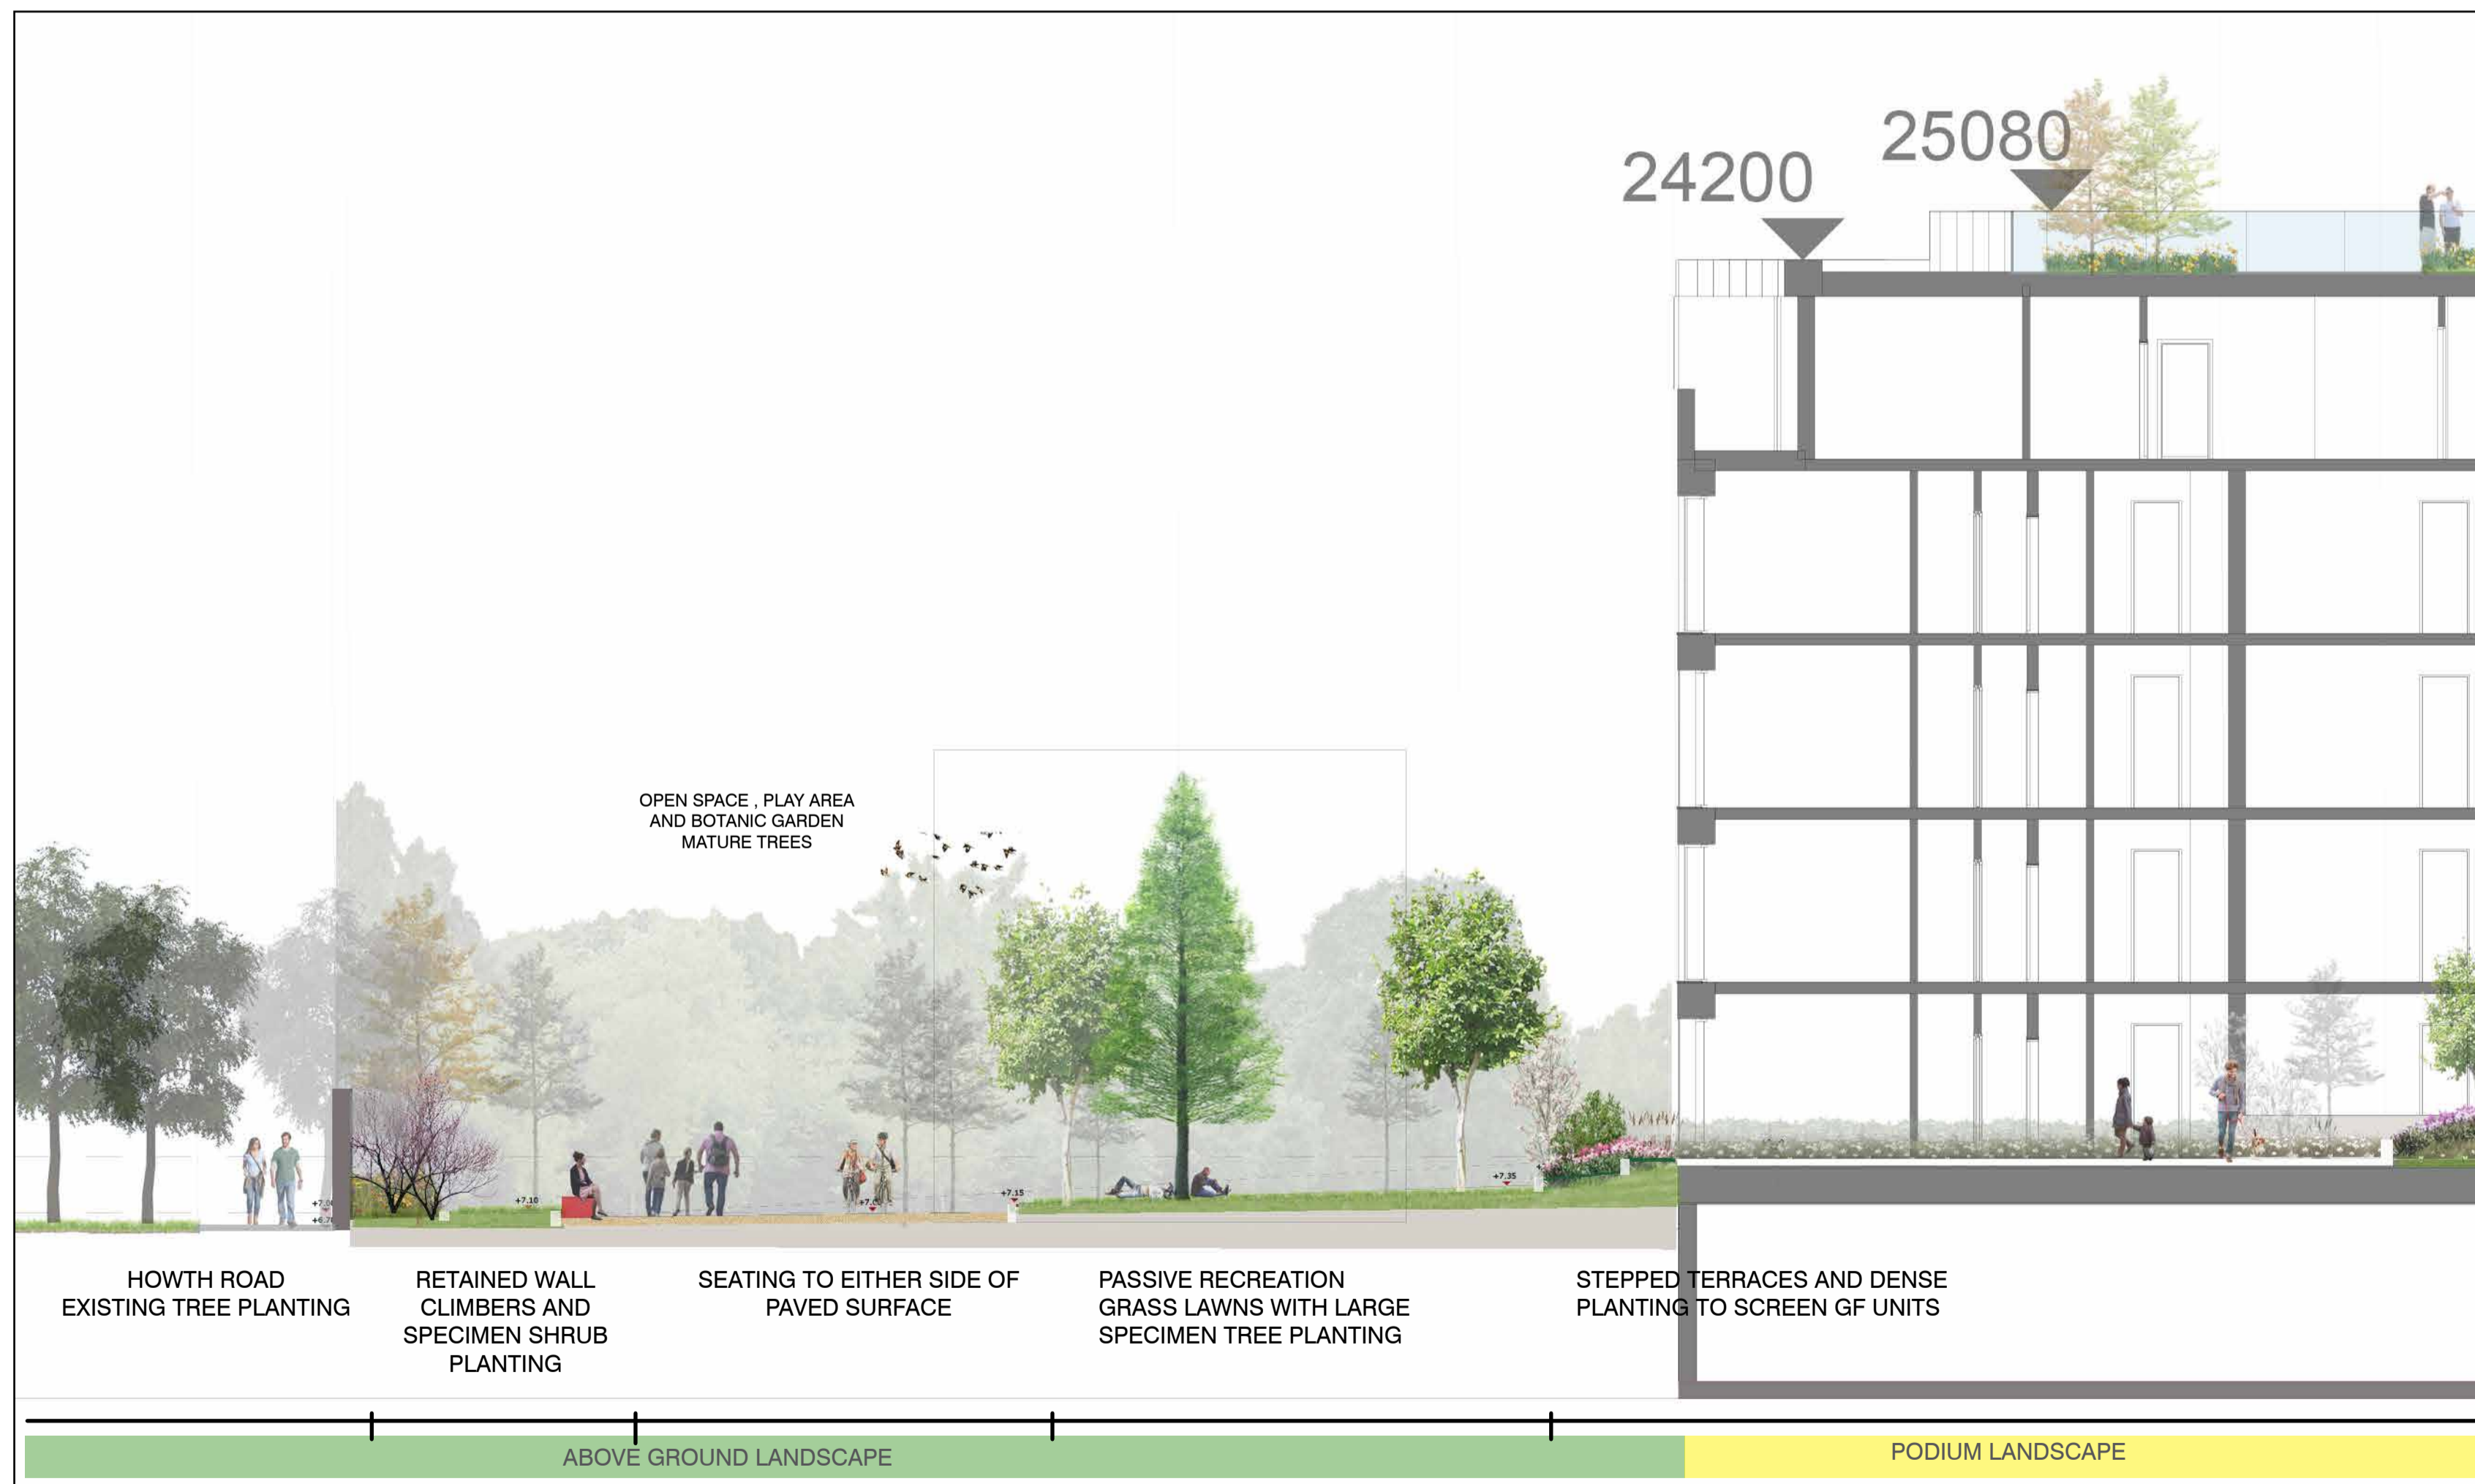

SITE PLAN

Client: GLL P&S Holdco Limited		Bernard Seymour Landscape Architects	
Project: Proposed Strategic Housing Development, Rahamot of Deer Park, Howth, Co. Dublin	Dwg: 041912-CD-13	4 Mary's Abbey	+00 353 1 8747764
Drawing Title: Landscape Sections	Rev: 0	Dublin 7	+00 353 1 8747875
Drawn By: MS	Checked by: BS	Date: 05.2021	Scale: 1/100 @ A1
		<p>The drawing is the copyright of the Landscape Architect. Unless otherwise stated all dimensions are in millimetres. The drawing is for information only and does not constitute a contract. The drawing is the property of the Landscape Architect. All drawings are subject to the terms and conditions of the Landscape Architect's Terms and Conditions of Business. The drawing is for information only and does not constitute a contract. The drawing is the property of the Landscape Architect. All drawings are subject to the terms and conditions of the Landscape Architect's Terms and Conditions of Business.</p>	