
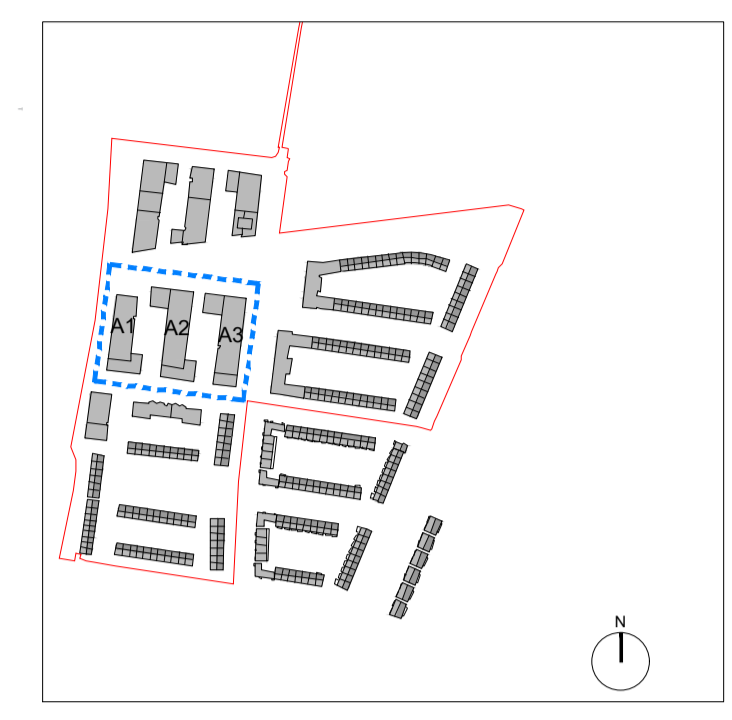


NOTE
 ALL DIMENSIONS TO BE CHECKED ON SITE
 NO DIMENSIONS TO BE SCALED FROM THIS DRAWING
 THIS DRAWING IS TO BE READ IN CONJUNCTION WITH
 RELEVANT CONSULTANTS DRAWINGS

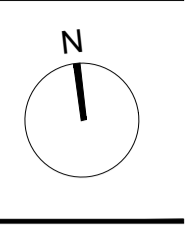

KEY PLAN

PLEASE REFER TO P1900 SERIES FOR UNIT TYPE DRAWINGS

REV	DATE	DESCRIPTION	CHKD	DRN
P01	28.05.2021	ISSUED FOR PLANNING	CP	MC

PLANNING

Henry J Lyons

Architecture + Interiors +353 1 888 3333 51-54 Pearse Street
 henryjlyons.com info@henryjlyons.com Dublin D02 KA66

CLIENT
 The Shoreline Partnership

PROJECT
 Project Shoreline GA01, Baldoye

JOB NUMBER: 950659
 DATE: 28/05/2021
 SCALE: 1:200 @A1
 DRAWN: SM
 CHECKED: CP
 FILE NAME: 950659 A P 1017 Block A Proposed Seventh Floor Plan

DRAWING
 BLOCK A
 PROPOSED SEVENTH FLOOR PLAN

BLOCK	DRAWING NUMBER	ZONE	REVISION

A P1017 GA01 P01
 © Henry J Lyons

