


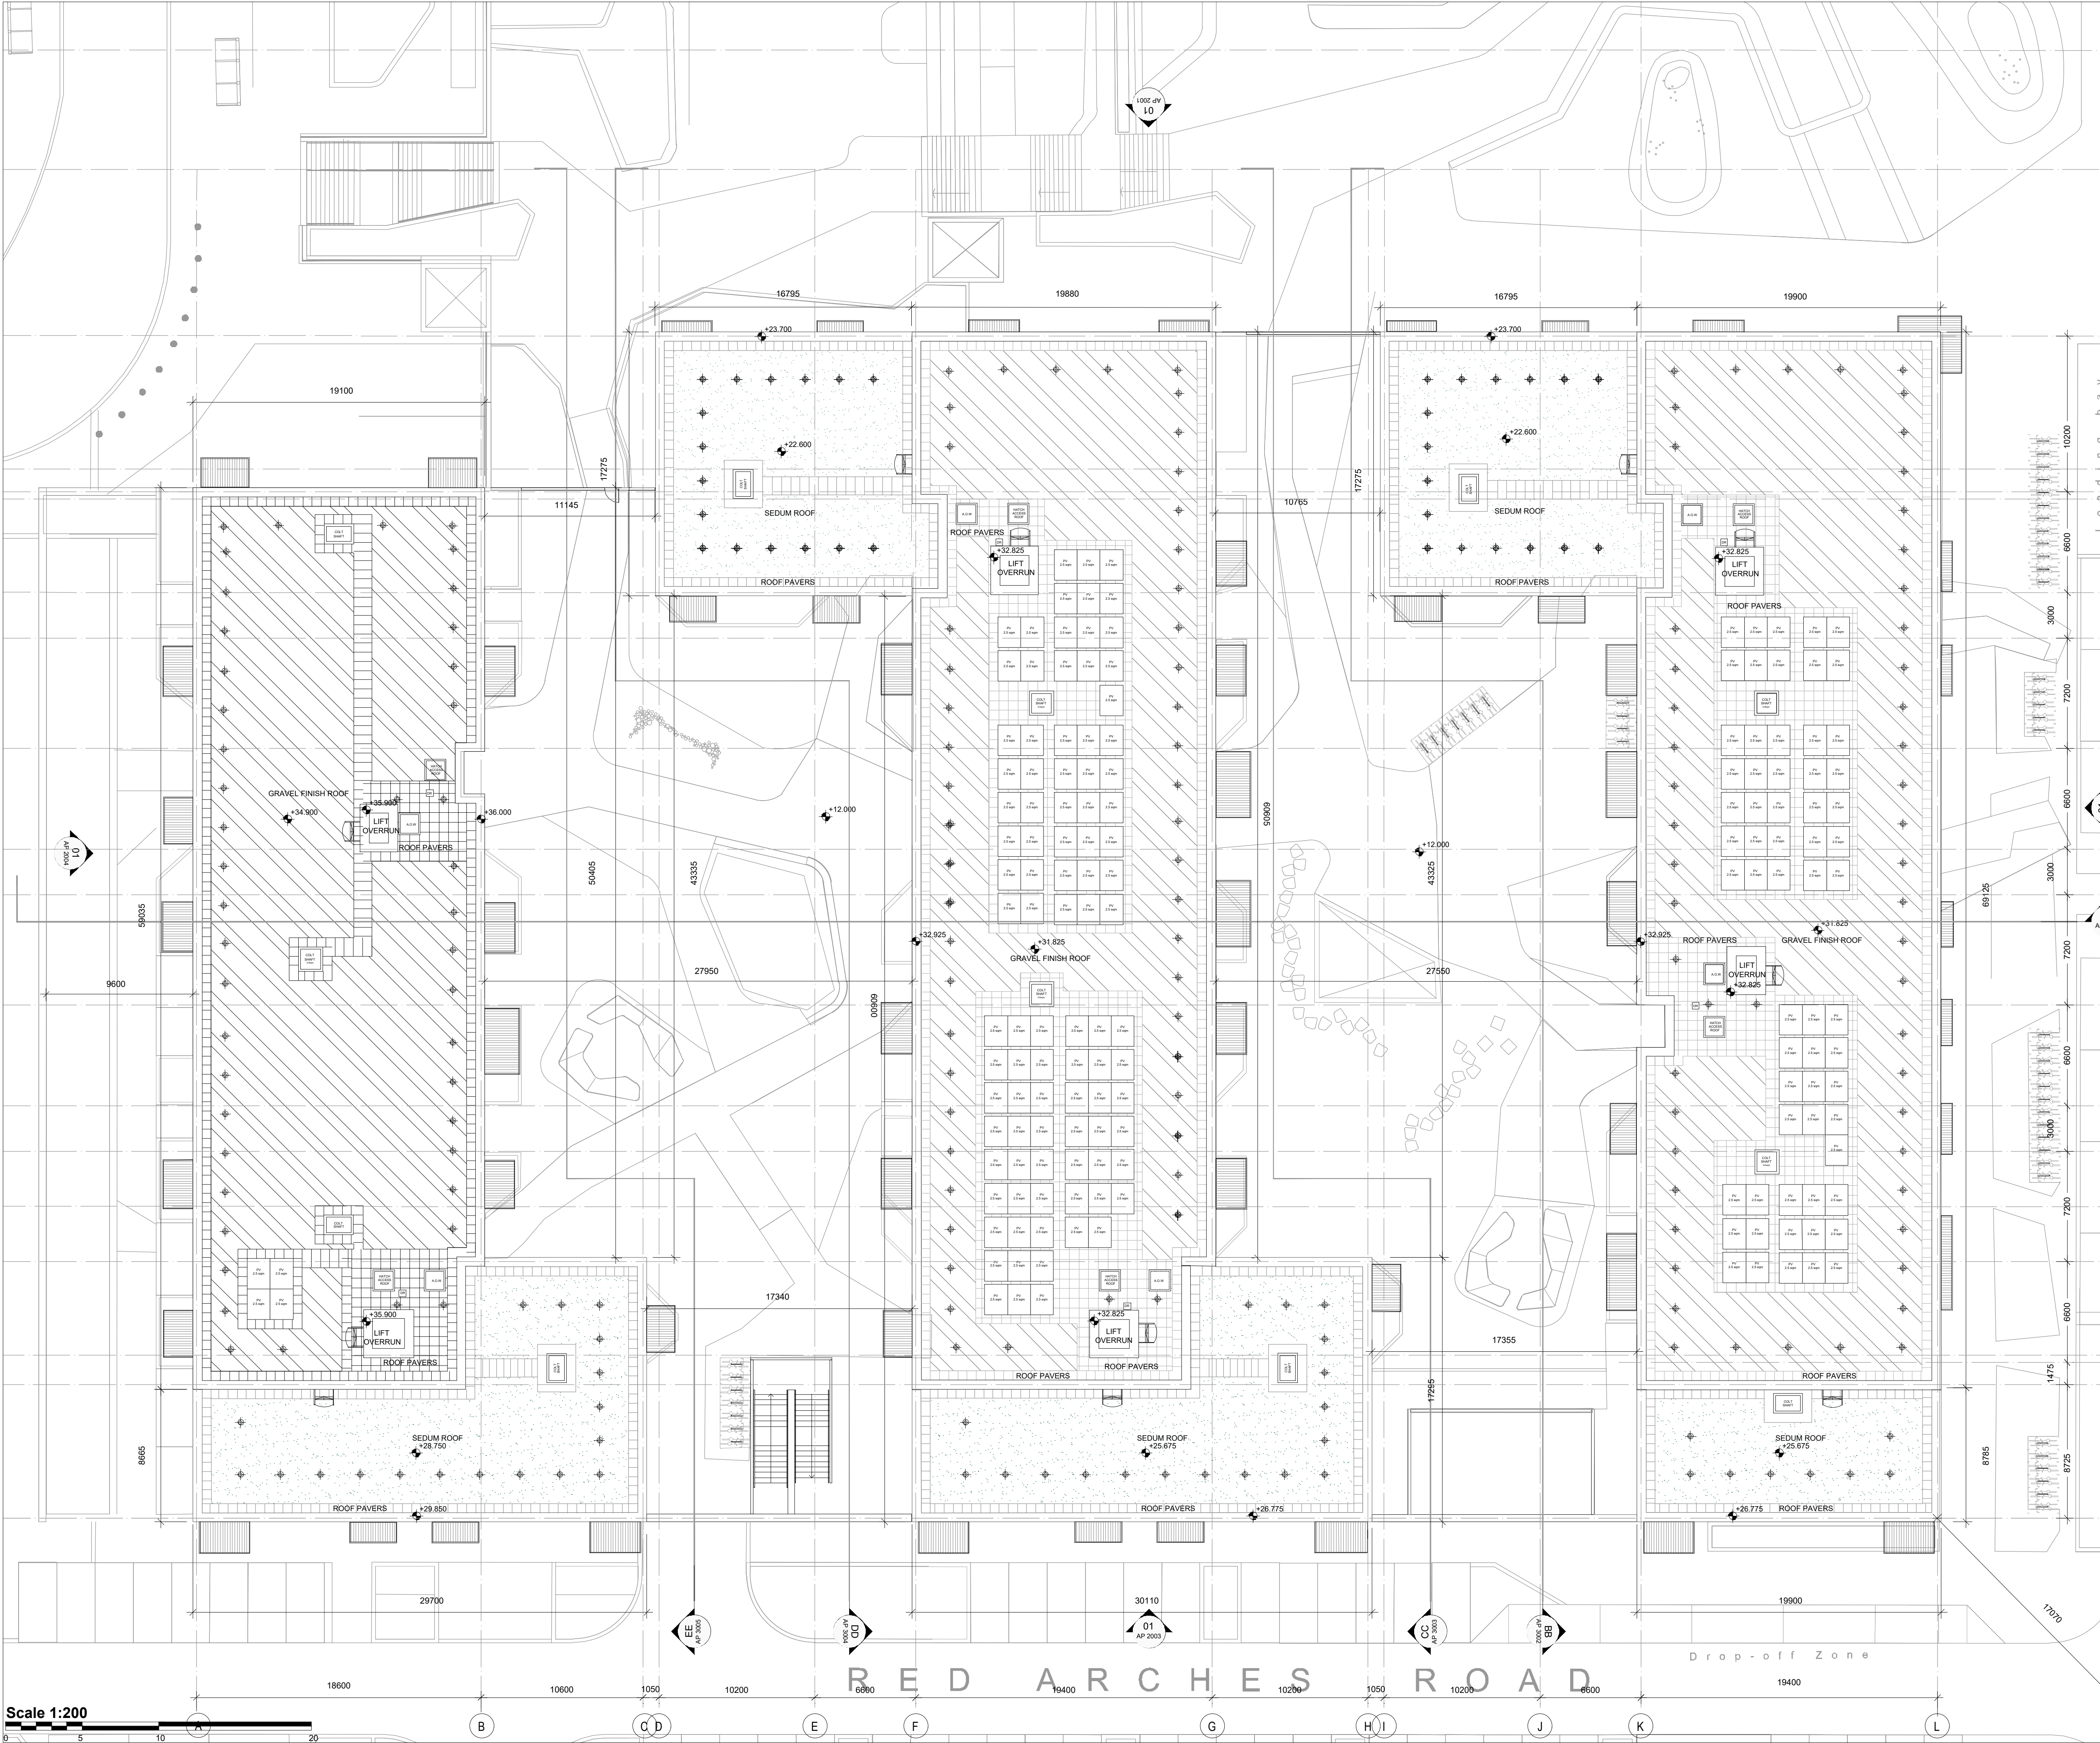

11A

12

13

14B

14

14C

15

15A

16

16A

17

17A

18

18A

19B

19

20

20C

20B

21

NOTE

ALL DIMENSIONS TO BE CHECKED ON SITE

NO DIMENSIONS ARE TO BE SCALED FROM THIS DRAWING

THIS DRAWING IS TO BE READ IN CONJUNCTION WITH

RELEVANT CONSULTANTS DRAWINGS

KEY PLAN

SITE BOUNDARY

ROOF LEGEND

ANCHOR

EXTERNAL FIXED ACCESS LADDER

PLANNING

Henry J Lyons

Architecture + Interiors

+353 1 888 3333

henryjlyons.com

info@henryjlyons.com

51-54 Pearse Street

Dublin D02 KA66

CLIENT

The Shoreline Partnership

PROJECT

Project Shoreline GA01, Baldoye

JOB NUMBER:

950659

DATE

28.05.2021

SCALE:

1:200 @A1

DRAWN

MC

CHECKED

CP

FILE NAME

950659 A P 1018 Block A Proposed Roof Plan

DRAWING

BLOCK A

PROPOSED ROOF PLAN

BLOCK

DRAWING NUMBER

ZONE

REVISION

A P1018 GA01 P01

© Henry J Lyons

