


NOTE  
 ALL DIMENSIONS TO BE CHECKED ON SITE  
 NO DIMENSIONS TO BE SCALED FROM THIS DRAWING  
 THIS DRAWING IS TO BE READ IN CONJUNCTION WITH  
 RELEVANT CONSULTANTS DRAWINGS

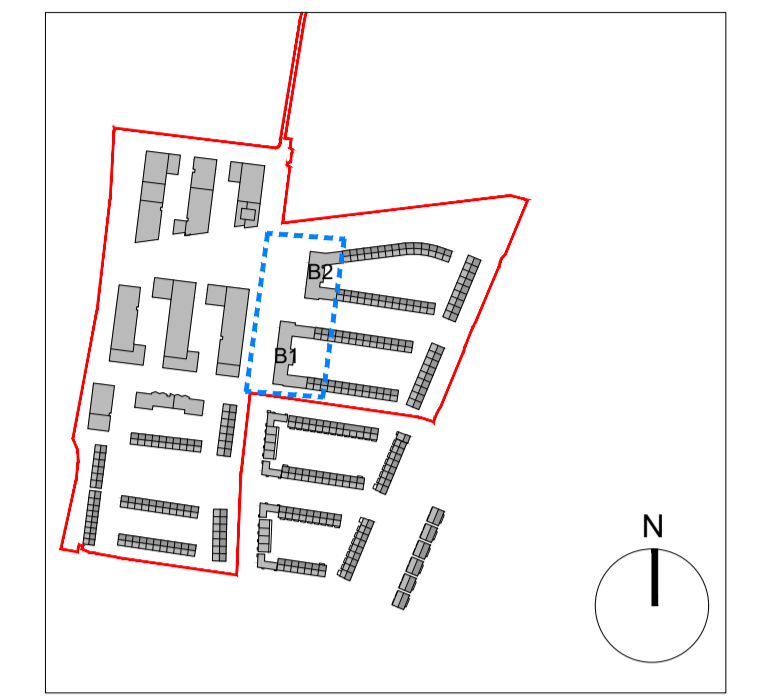

KEY PLAN

NOTE: PLEASE REFER TO P1900 SERIES FOR UNIT TYPE DRAWINGS

|     |            |                     |      |     |
|-----|------------|---------------------|------|-----|
| REV | DATE       | DESCRIPTION         | CP   | RMH |
| P01 | 28/05/2021 | ISSUED FOR PLANNING |      |     |
|     |            |                     | CHKD | DRN |

**PLANNING**

**Henry J Lyons**

CLIENT  
**The Shoreline Partnership**

PROJECT  
**Project Shoreline GA01, Baldoye**

JOB NUMBER: 950659  
 DATE: 28/05/2021  
 SCALE: 1:200 @A1  
 DRAWN: RMH  
 CHECKED: CP  
 FILE NAME: B50659 B1-B2 P1013 Block B1&B2 Proposed Third Floor Plan

DRAWING  
**BLOCK B1 & B2**  
**PROPOSED THIRD FLOOR PLAN**

BLOCK DRAWING NUMBER ZONE REVISION  
**B1-B2**  
**P1013 GA01 P01**  
 © Henry J Lyons