



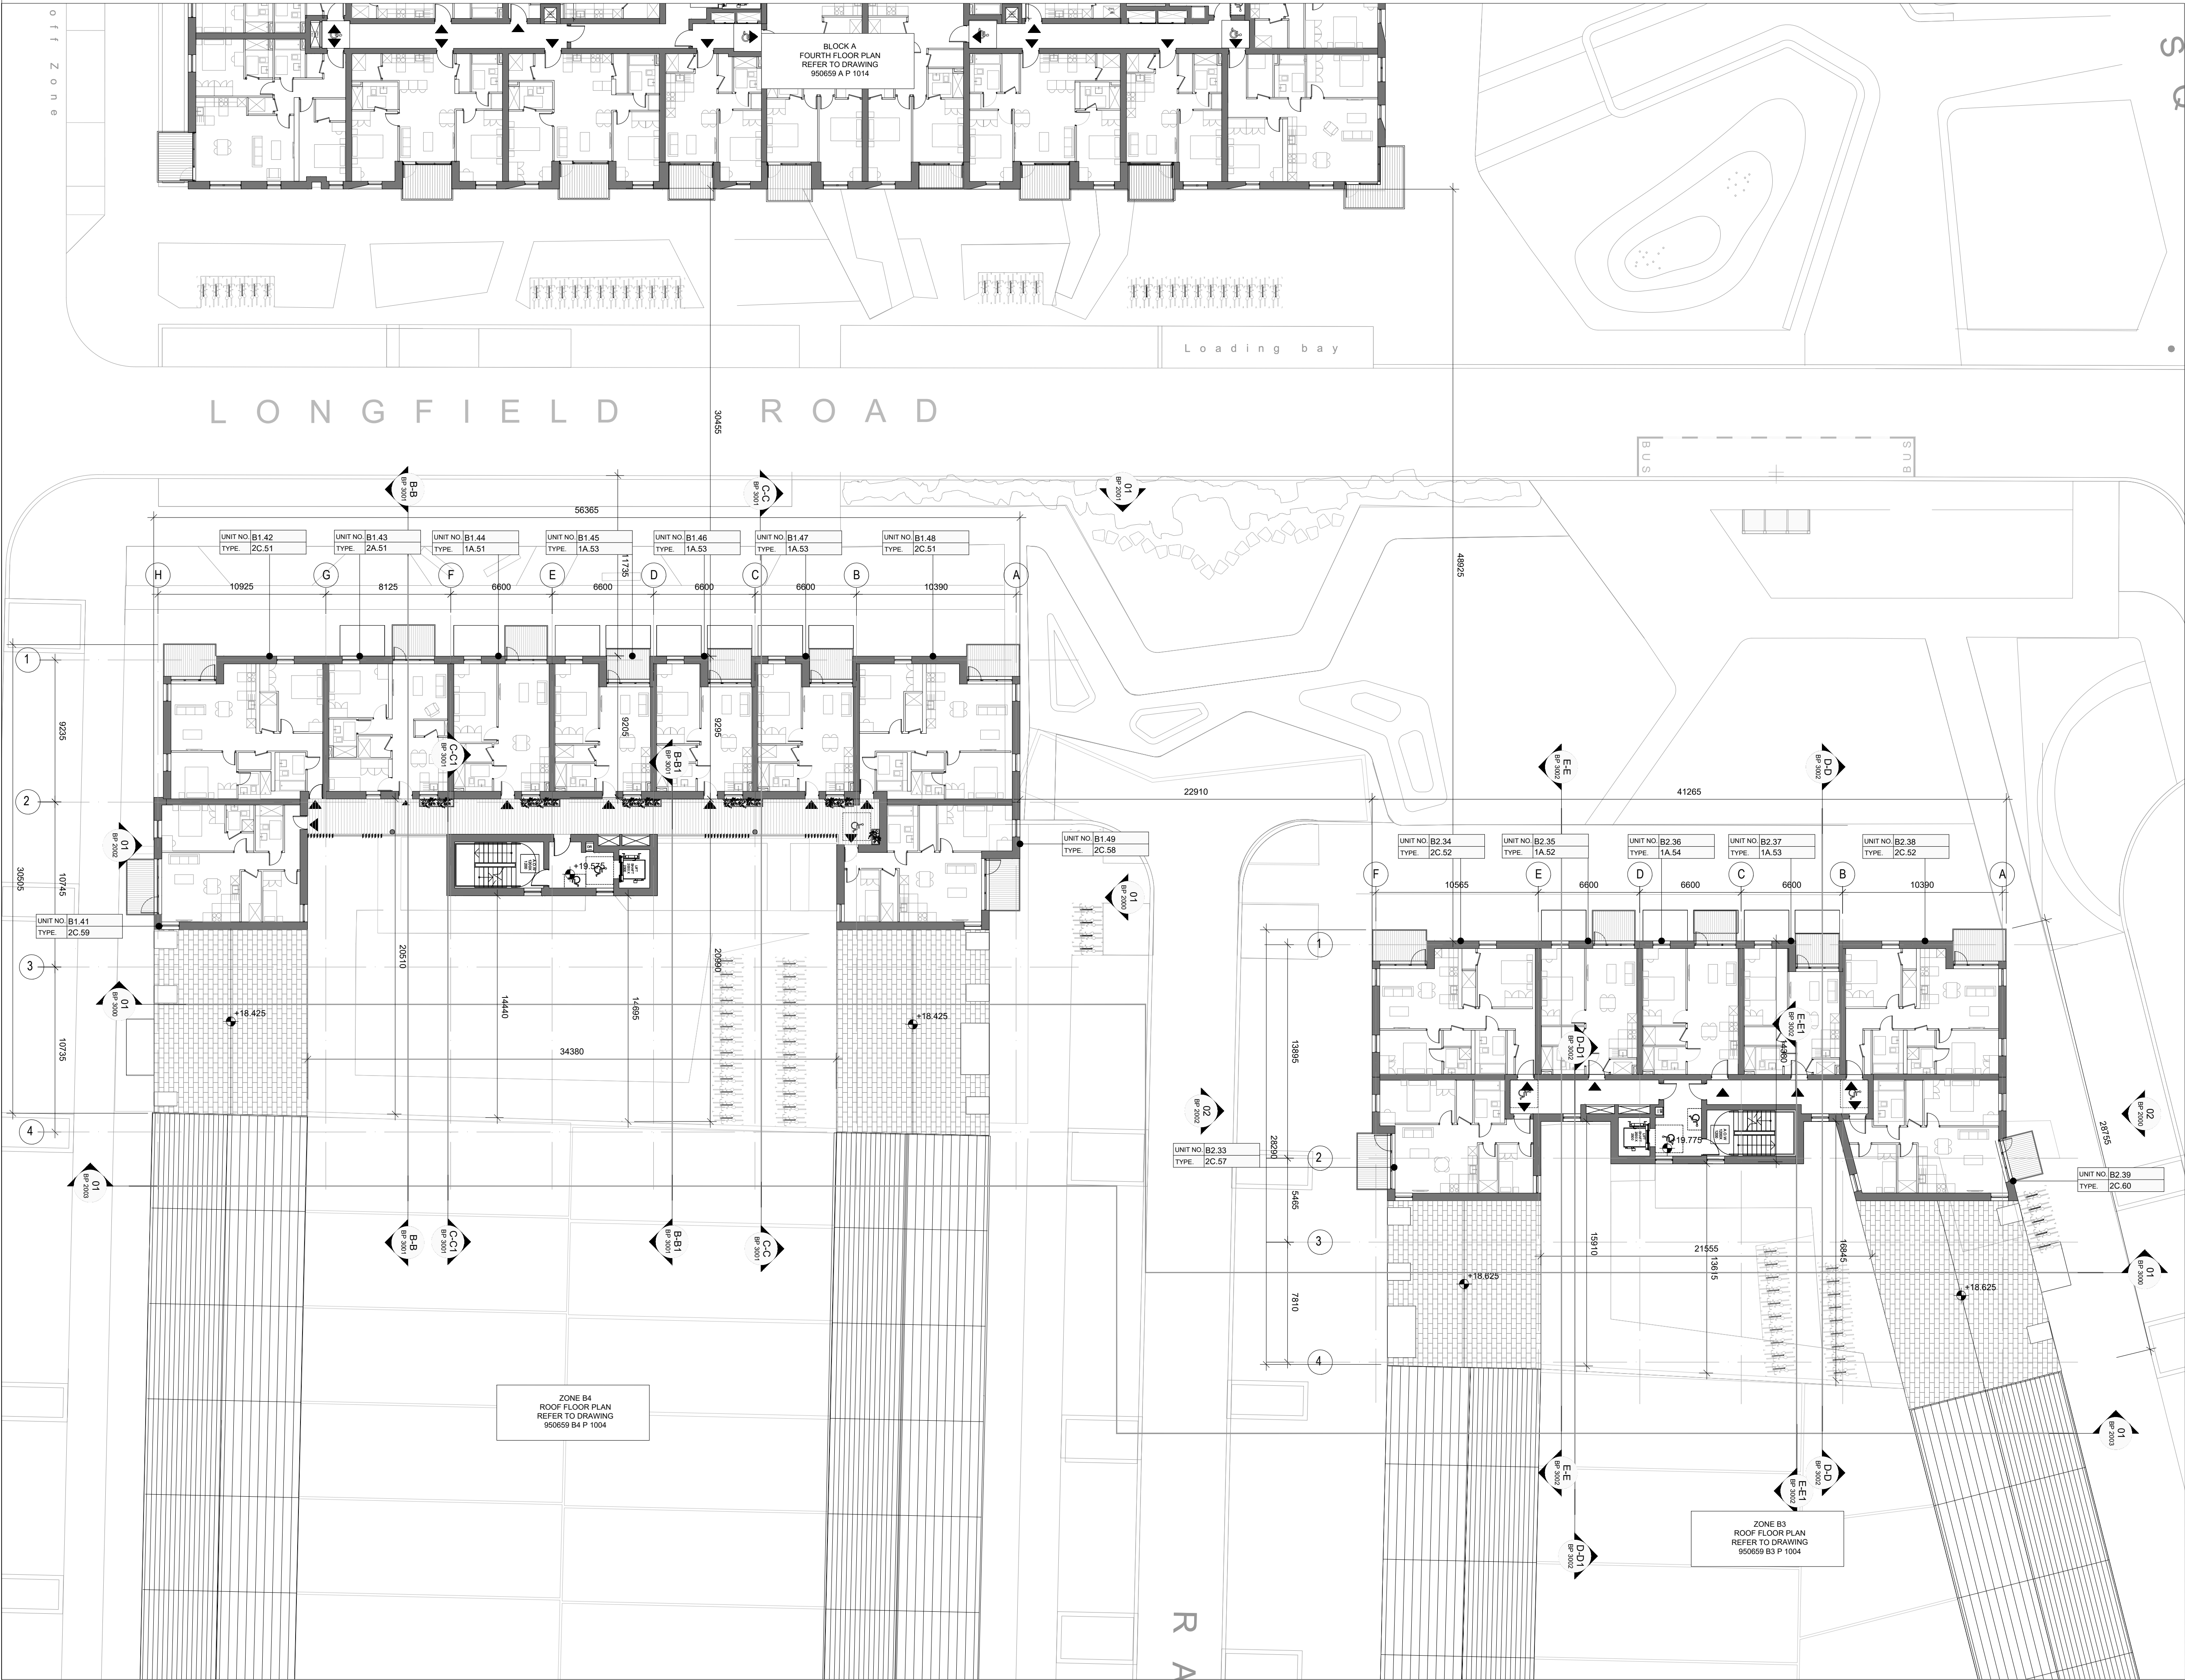

NOTE
ALL DIMENSIONS TO BE CHECKED ON SITE
NO DIMENSIONS TO BE SCALED FROM THIS DRAWING
THIS DRAWING IS TO BE READ IN CONJUNCTION WITH
RELEVANT CONSULTANTS DRAWINGS

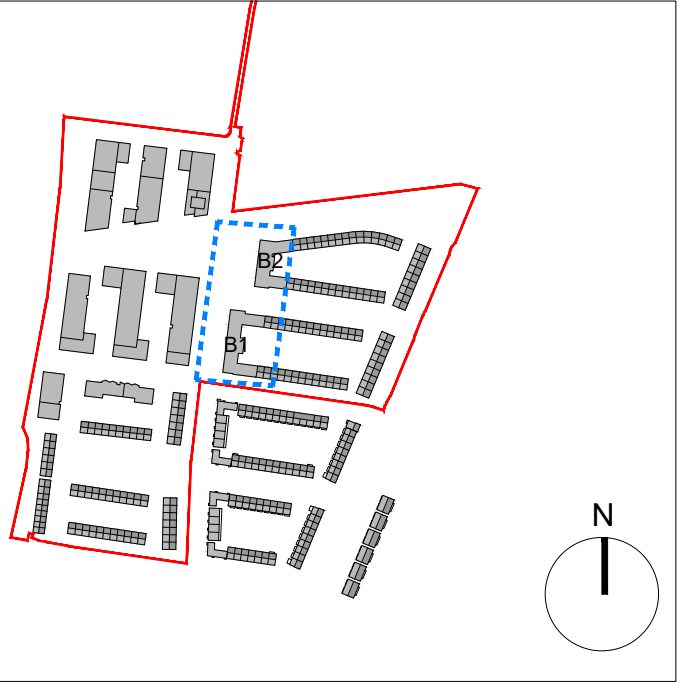

KEY PLAN

NOTE: PLEASE REFER TO P1900 SERIES FOR UNIT TYPE DRAWINGS

P01	28/05/2021	ISSUED FOR PLANNING	CP	RMH
REV	DATE	DESCRIPTION	CHKD	DRN

PLANNING

Henry J Lyons

CLIENT
The Shoreline Partnership
PROJECT

Project Shoreline GA01, Baldoye

JOB NUMBER:	950659
DATE	28/05/2021
SCALE	1:200 @A1
DRAWN	RMH
CHECKED	CP
FILE NAME	950659 B1-B2 P1014 Block B1&B2 Proposed Fourth Floor Plan

DRAWING
BLOCK B1 & B2
PROPOSED FOURTH FLOOR PLAN

BLOCK	DRAWING NUMBER	ZONE	REVISION
B1-B2	P1014 GA01	P01	

© Henry J Lyons