





01 WEST ELEVATION AA
P2001 SCALE: 1:200

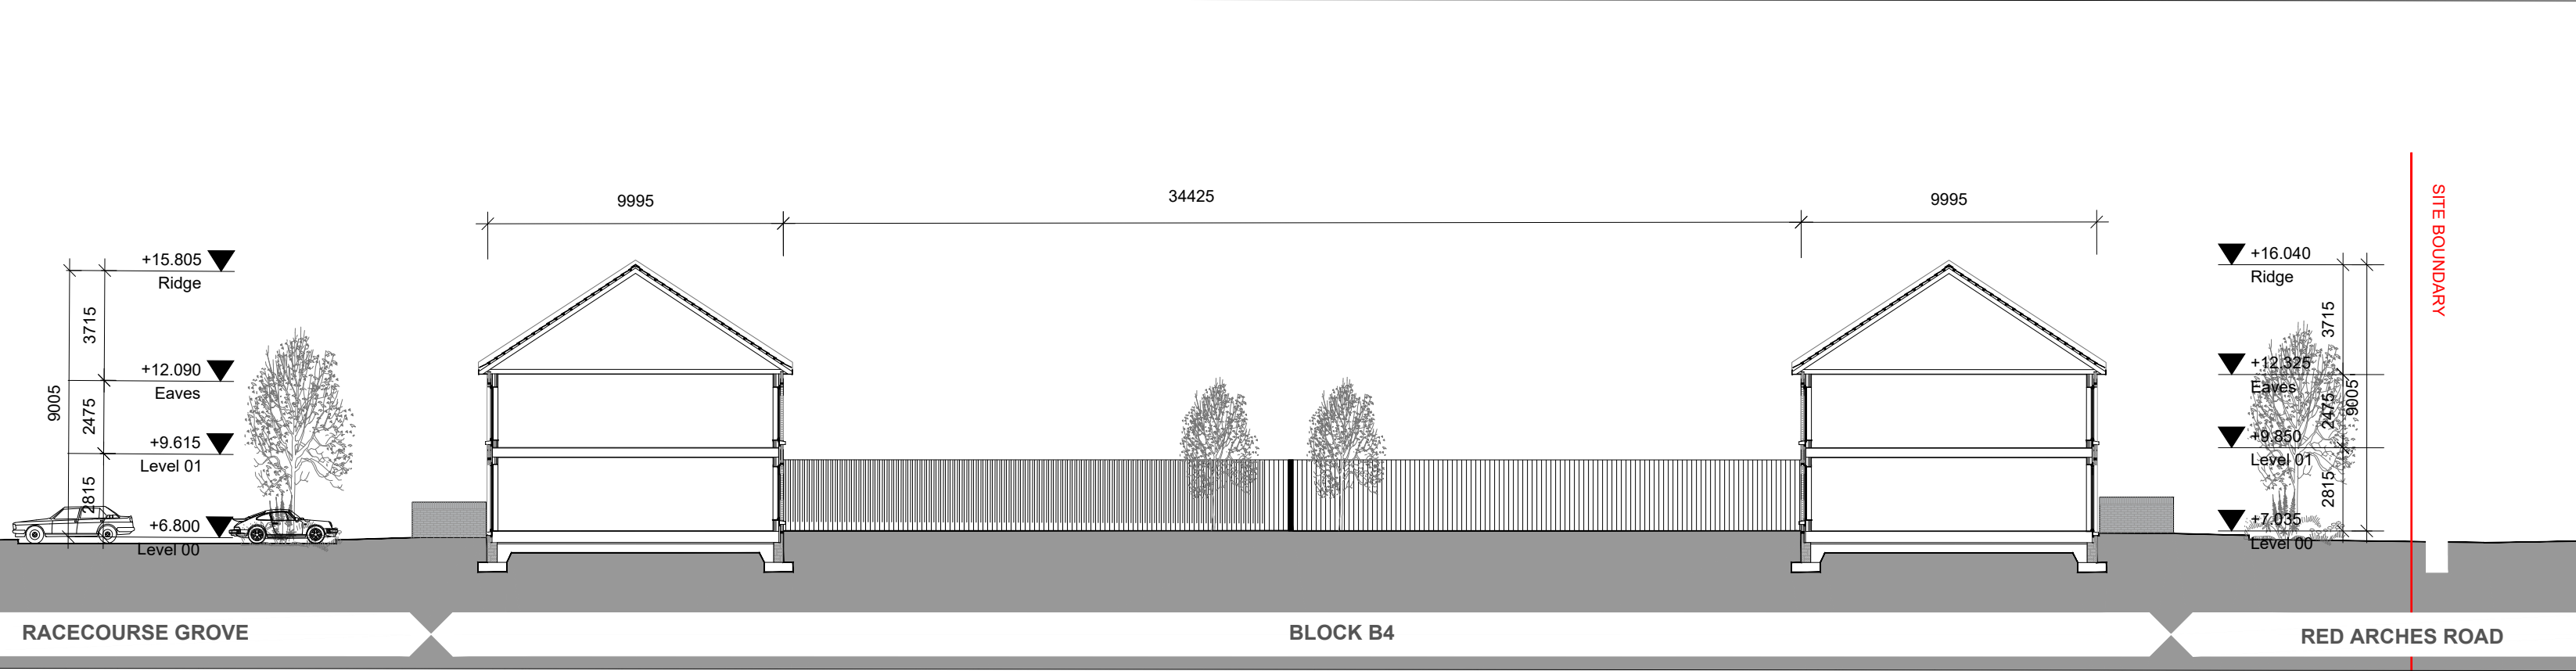

02 SOUTH ELEVATION BB
P2001 SCALE: 1:200

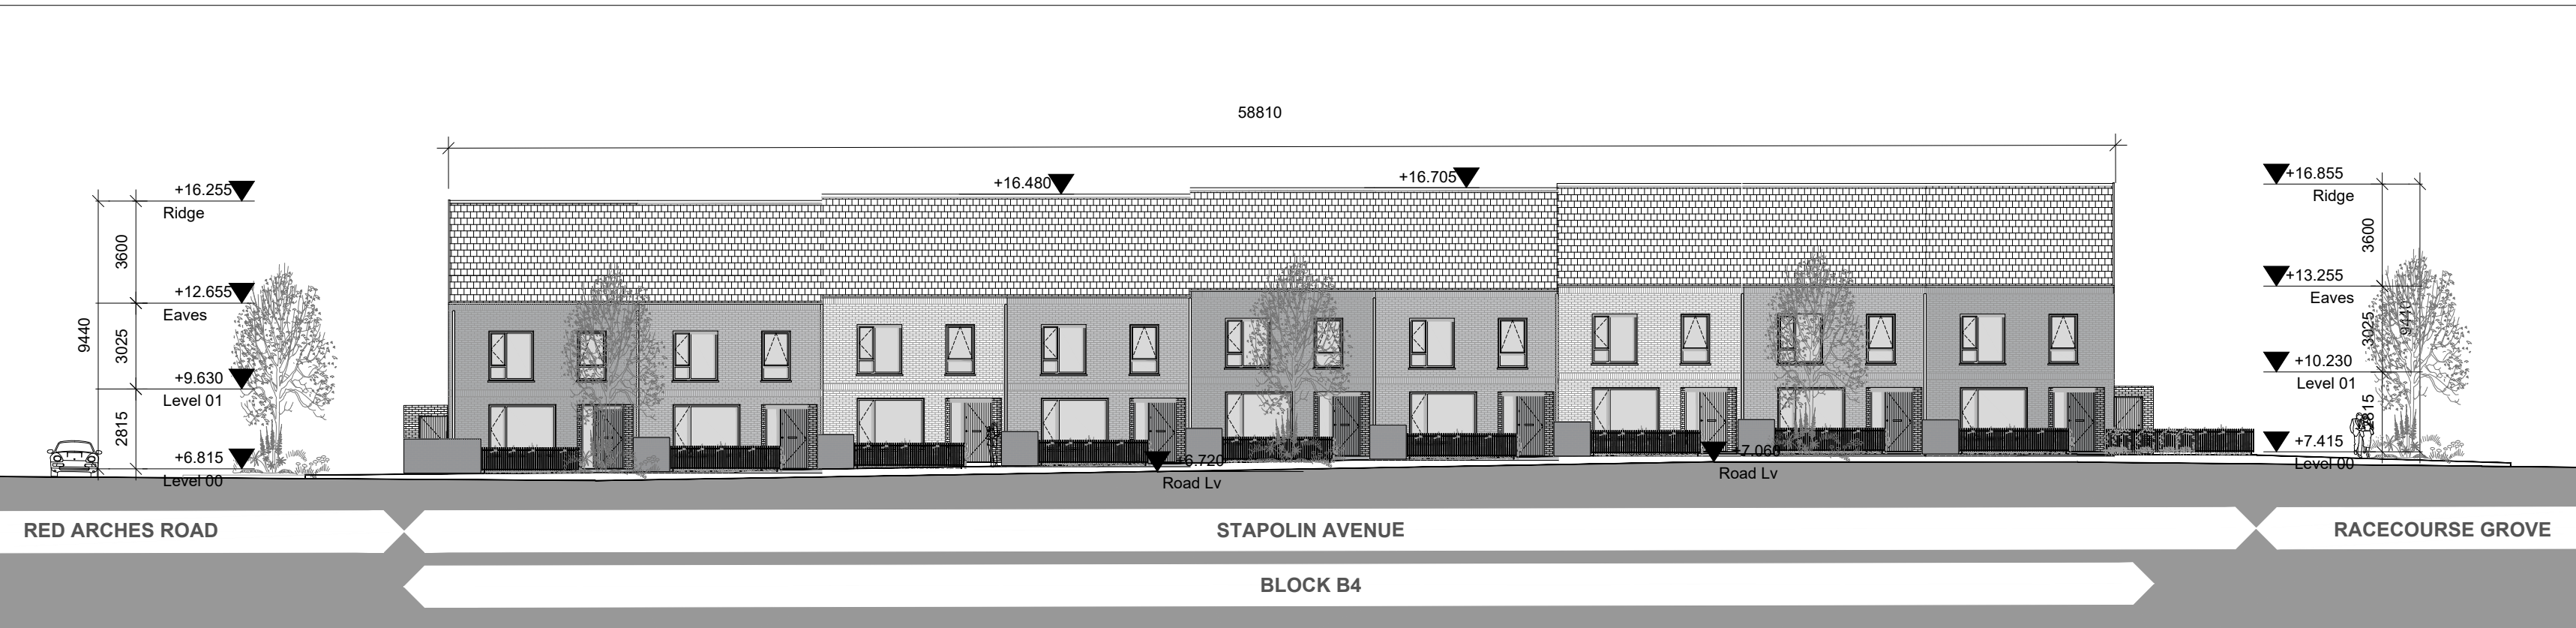


03 EAST ELEVATION CC
P2001 SCALE: 1:200



04 NORTH ELEVATION DD
P2001 SCALE: 1:200

NOTE:
ALL DIMENSIONS TO BE CHECKED ON SITE
NO DIMENSIONS TO BE SCALED FROM THIS DRAWING
THIS DRAWING IS TO BE READ IN CONJUNCTION WITH
RELEVANT CONSULTANTS DRAWINGS

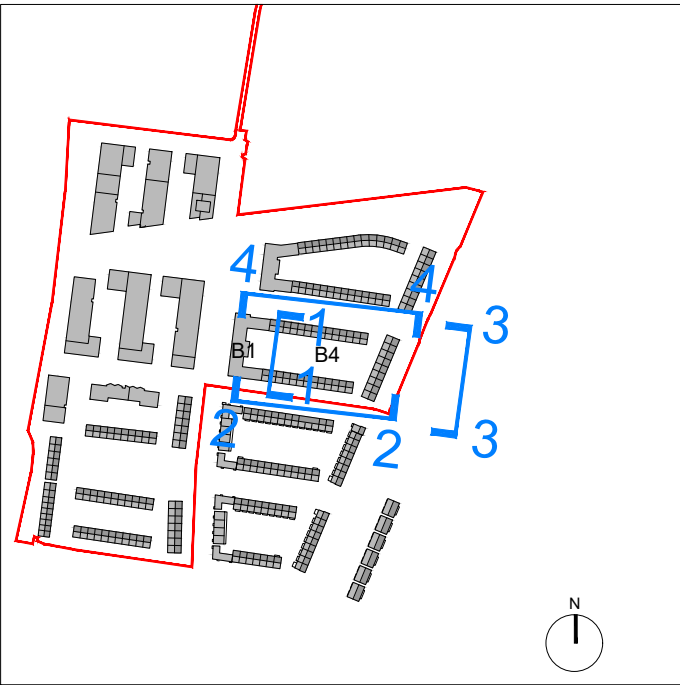

KEY PLAN

SITE BOUNDARY

REV	DATE	DESCRIPTION	CP	MC
P01	28.05.2021	ISSUED FOR PLANNING	CHKD	DRN

PLANNING

Henry J Lyons

Architecture + Interiors +353 1 888 3333 51-54 Pearse Street
henryjlyons.com info@henryjlyons.com Dublin D02 KA56

CLIENT
The Shoreline Partnership
PROJECT

Project Shoreline GA01, Baldoyle

JOB NUMBER: 950659
DATE: 28.05.2021
SCALE: 1:200 @A1
DRAWN: MC
CHECKED: CP
FILE NAME: 950659 B4 P 2001 Front Elevations

DRAWING
BLOCK B4
PROPOSED
FRONT ELEVATIONS

BLOCK DRAWING NUMBER ZONE REVISION

B4 P2001 GA01 P01

© Henry J Lyons