




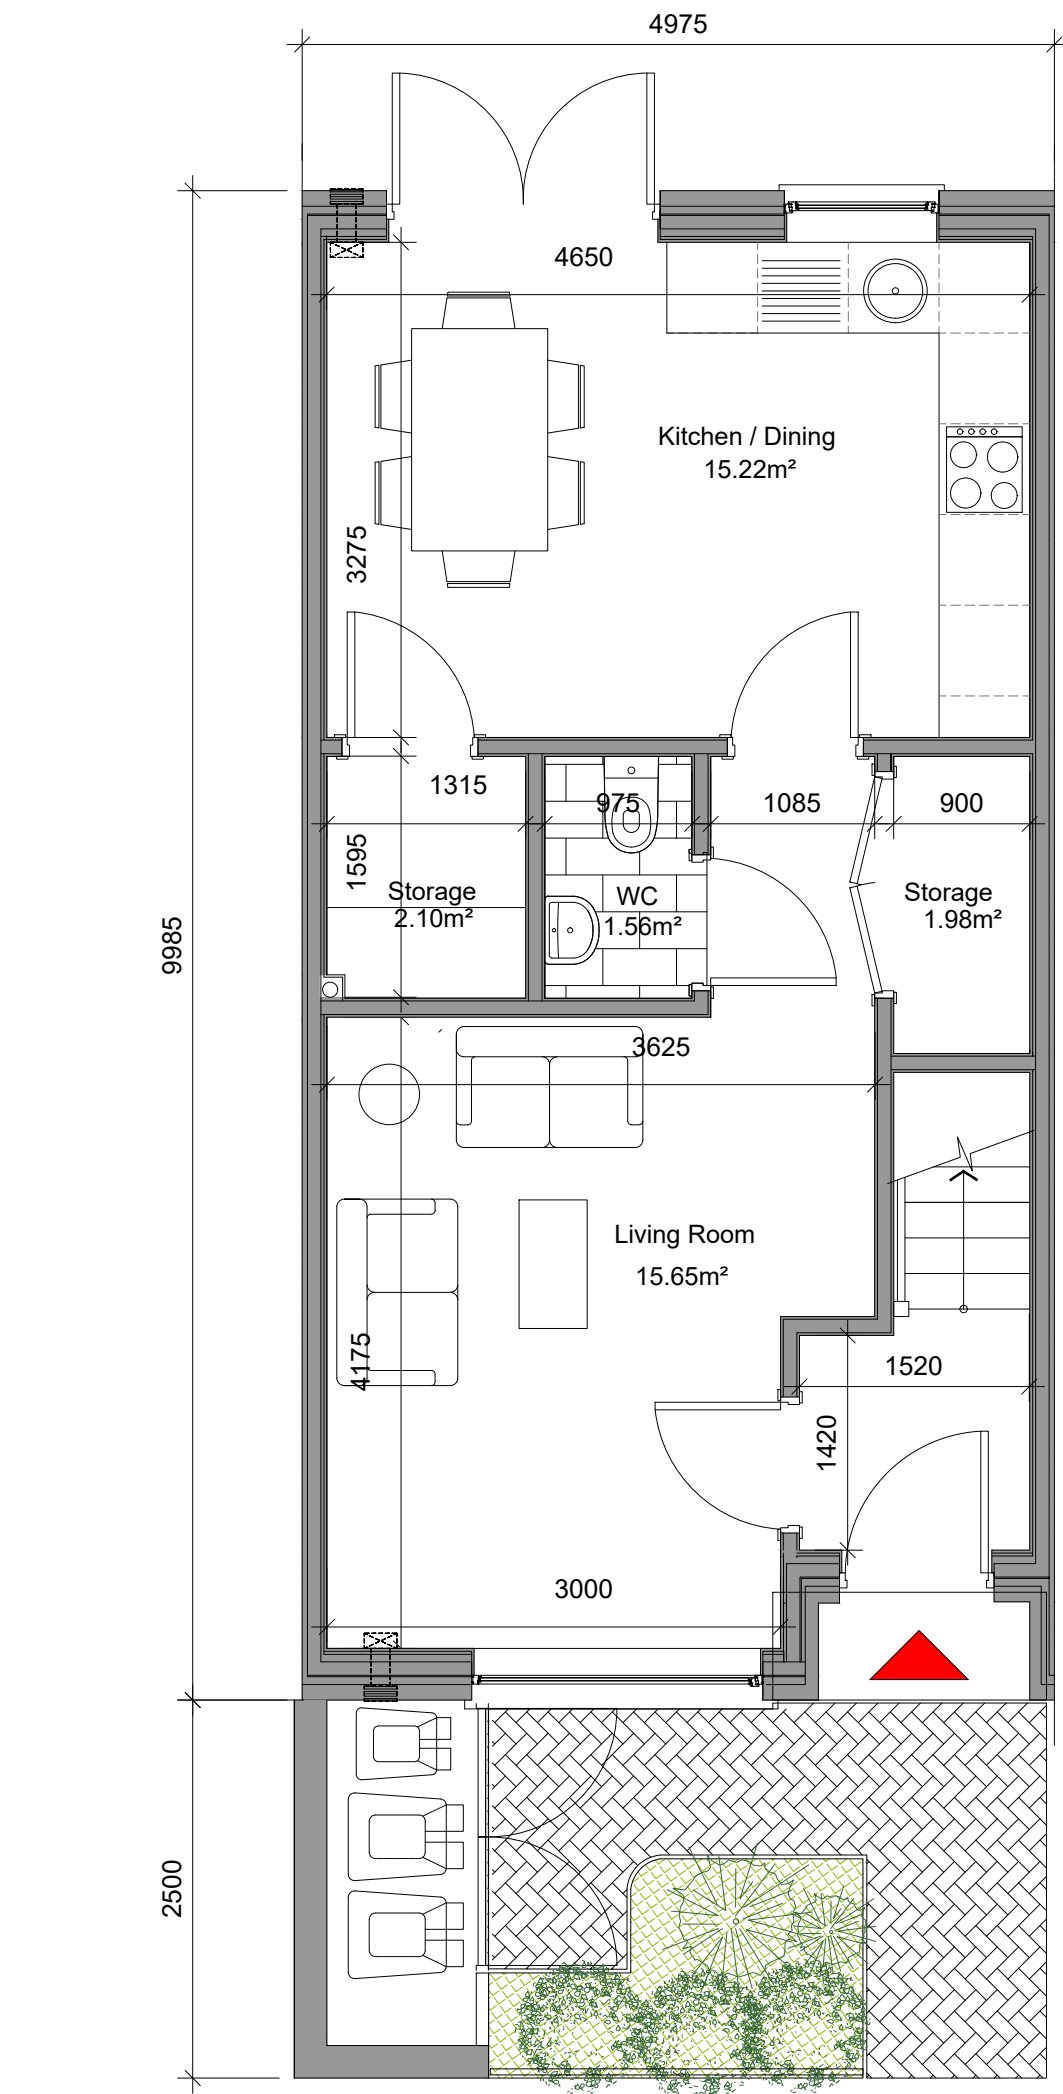


01 2 Bed: Typical Type O (Ground Fl)
P1902

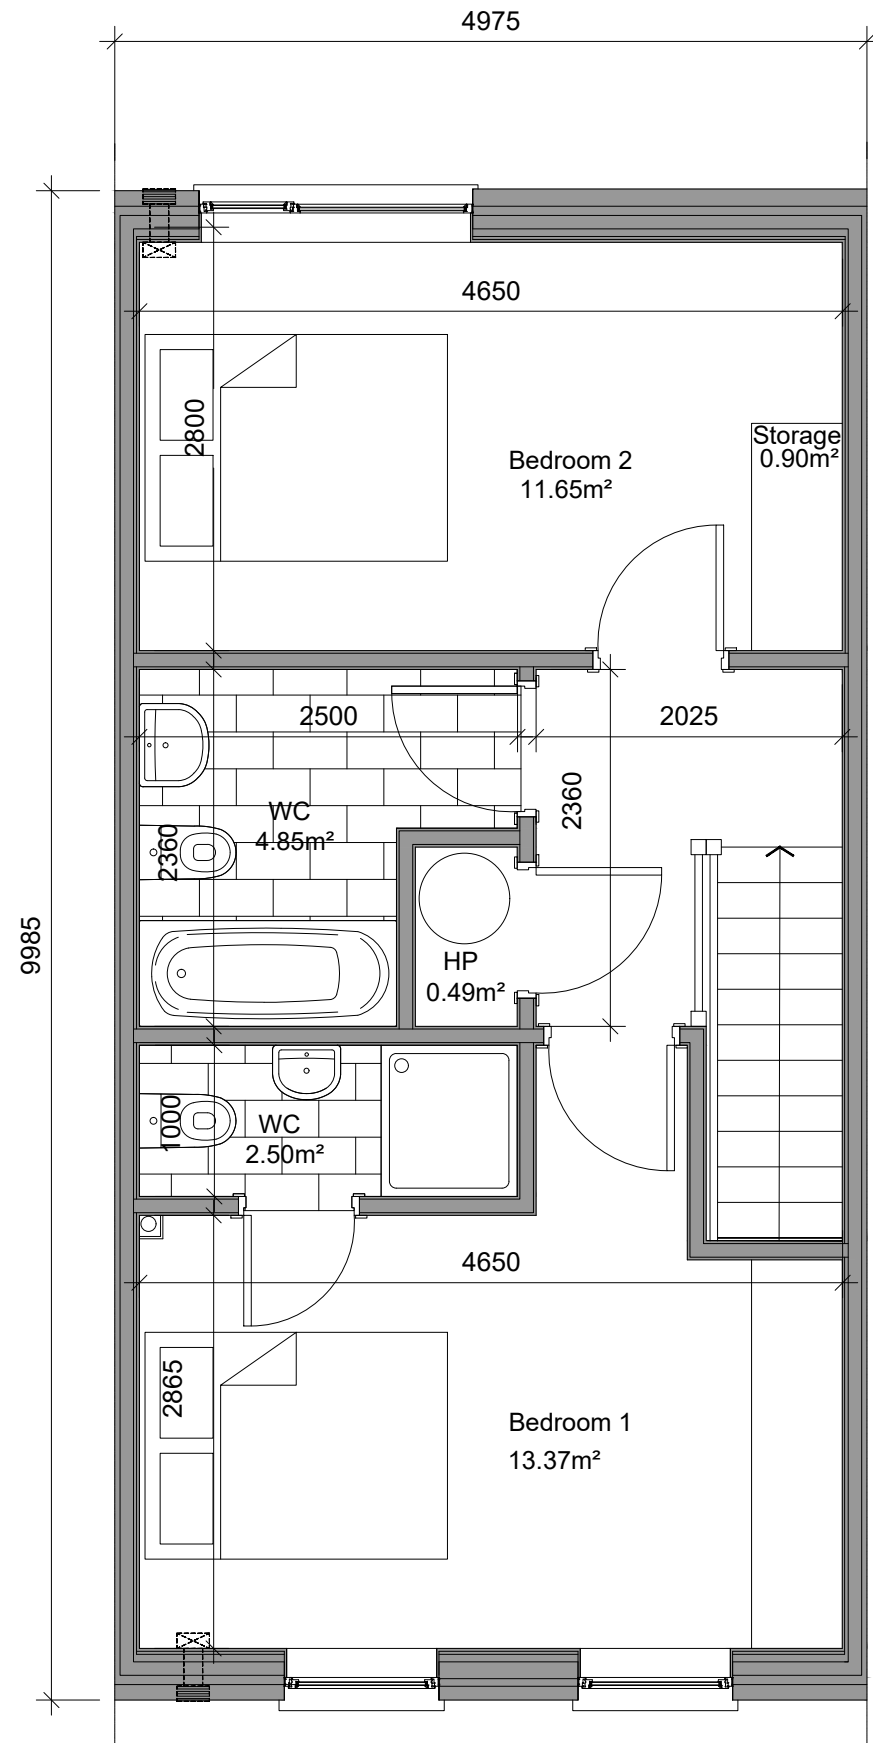


02 2 Bed: Typical Type O (First Fl)
P1902

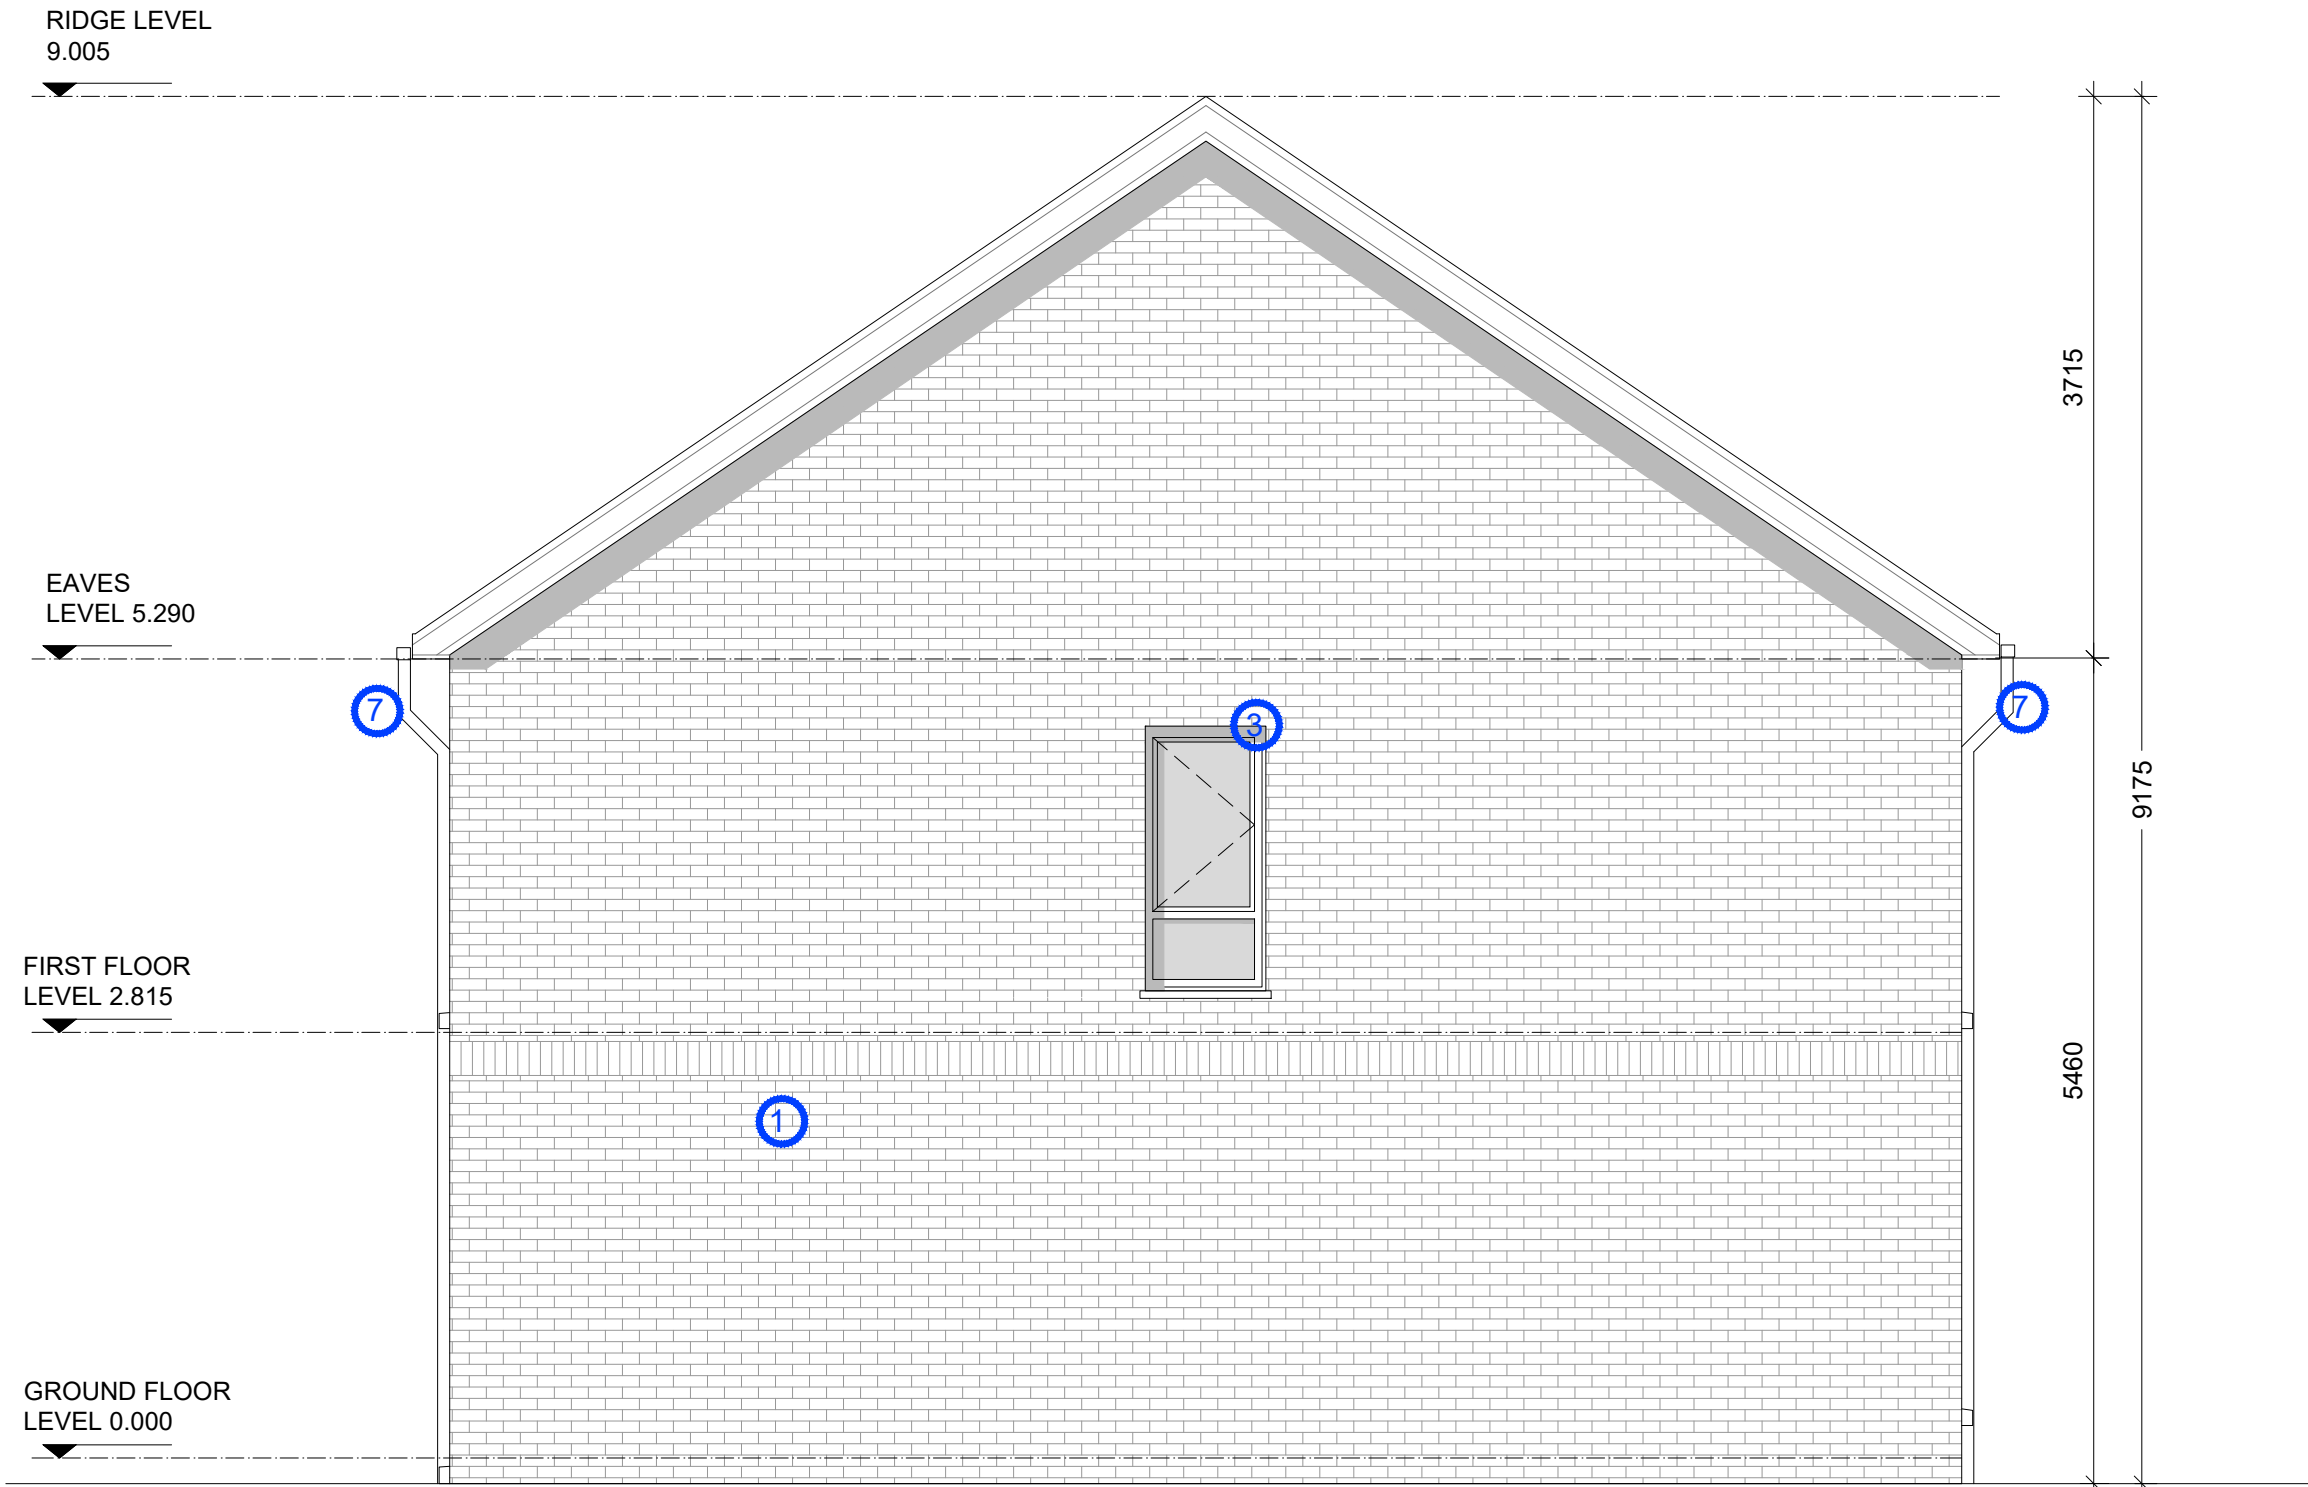


03 2 Bed: Typical Type O Gable Elevation
P1902

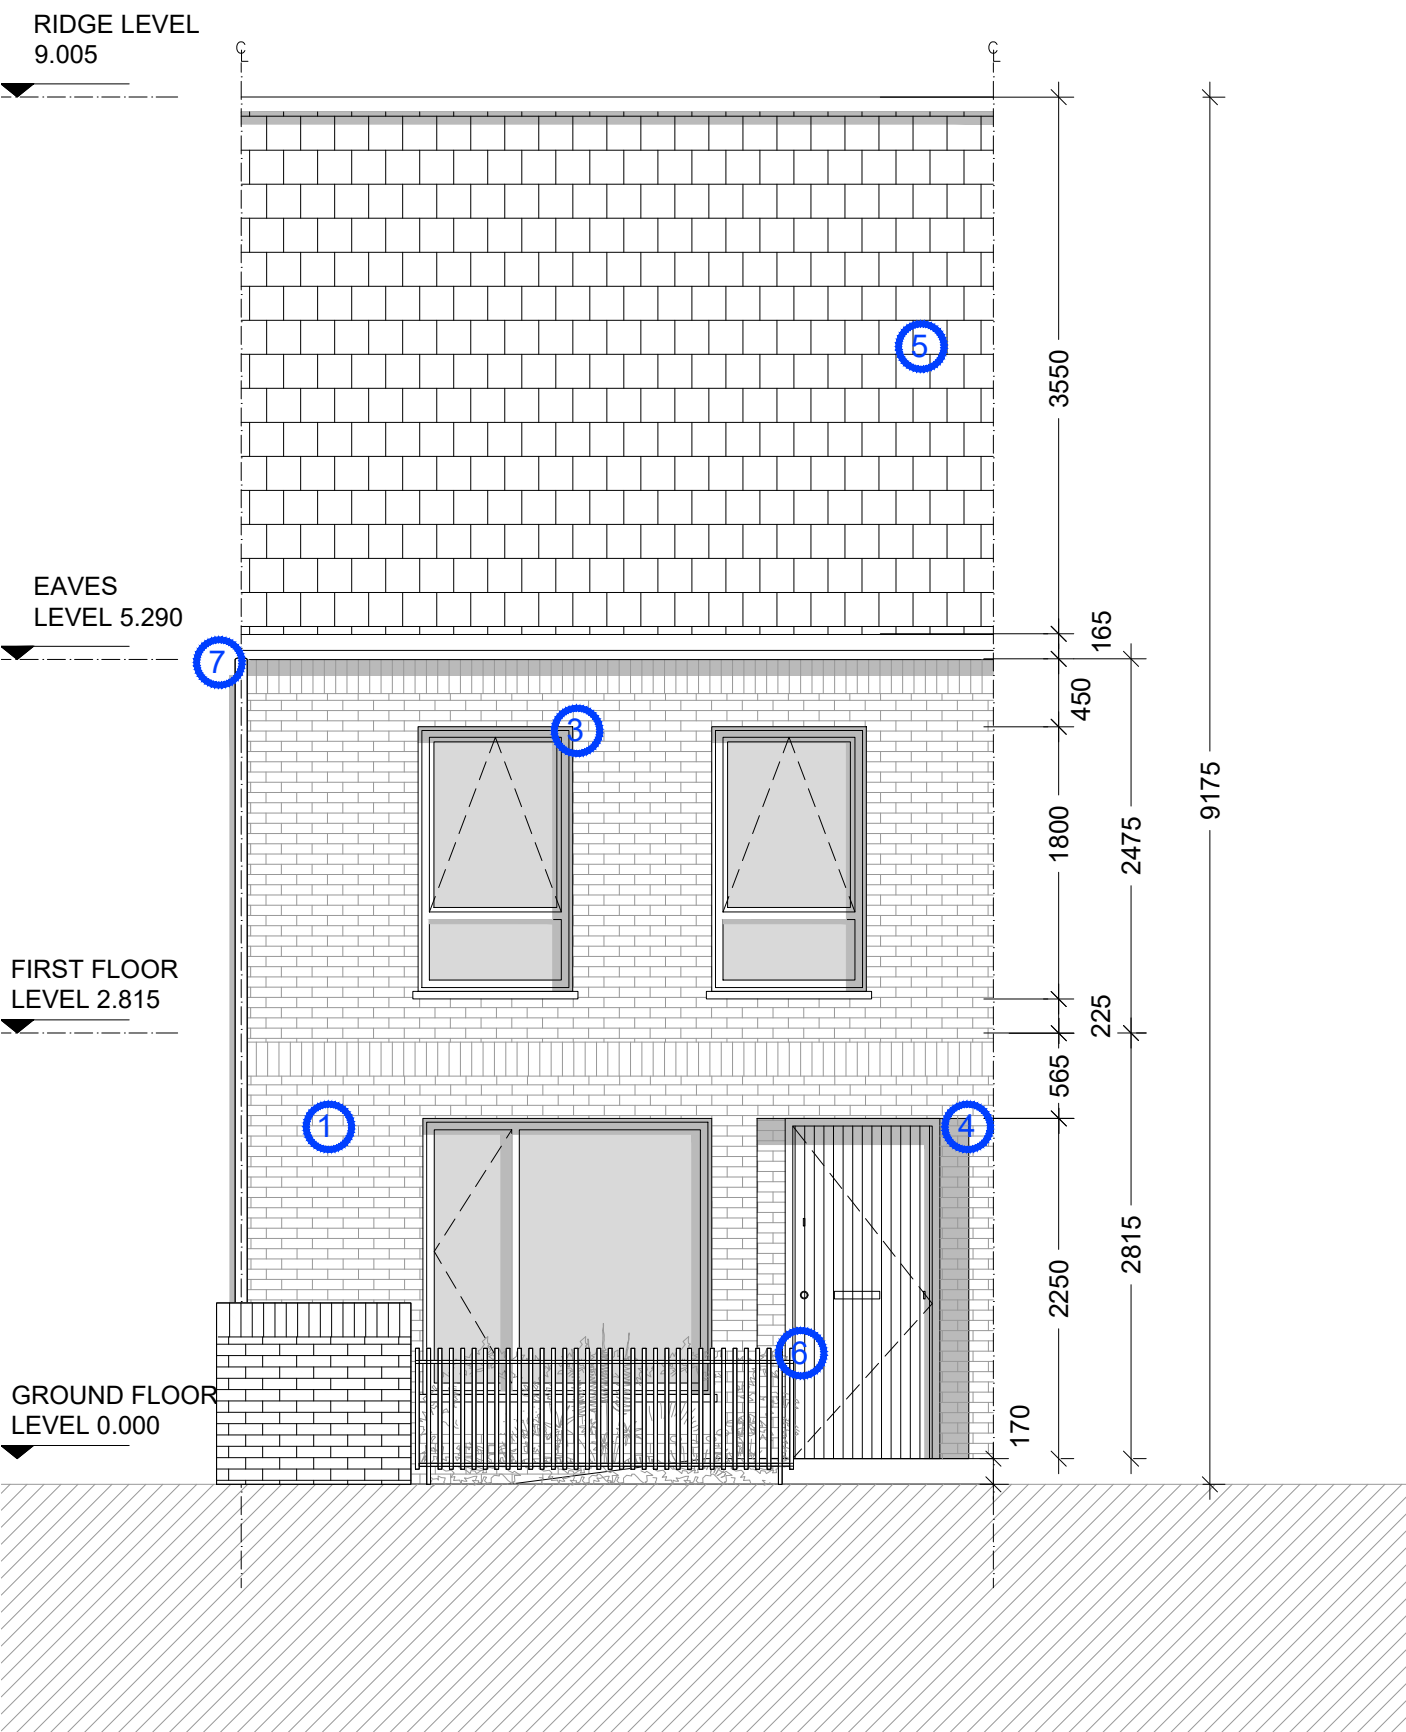

04 2 Bed: Typical Type O Front Elevation
P1902

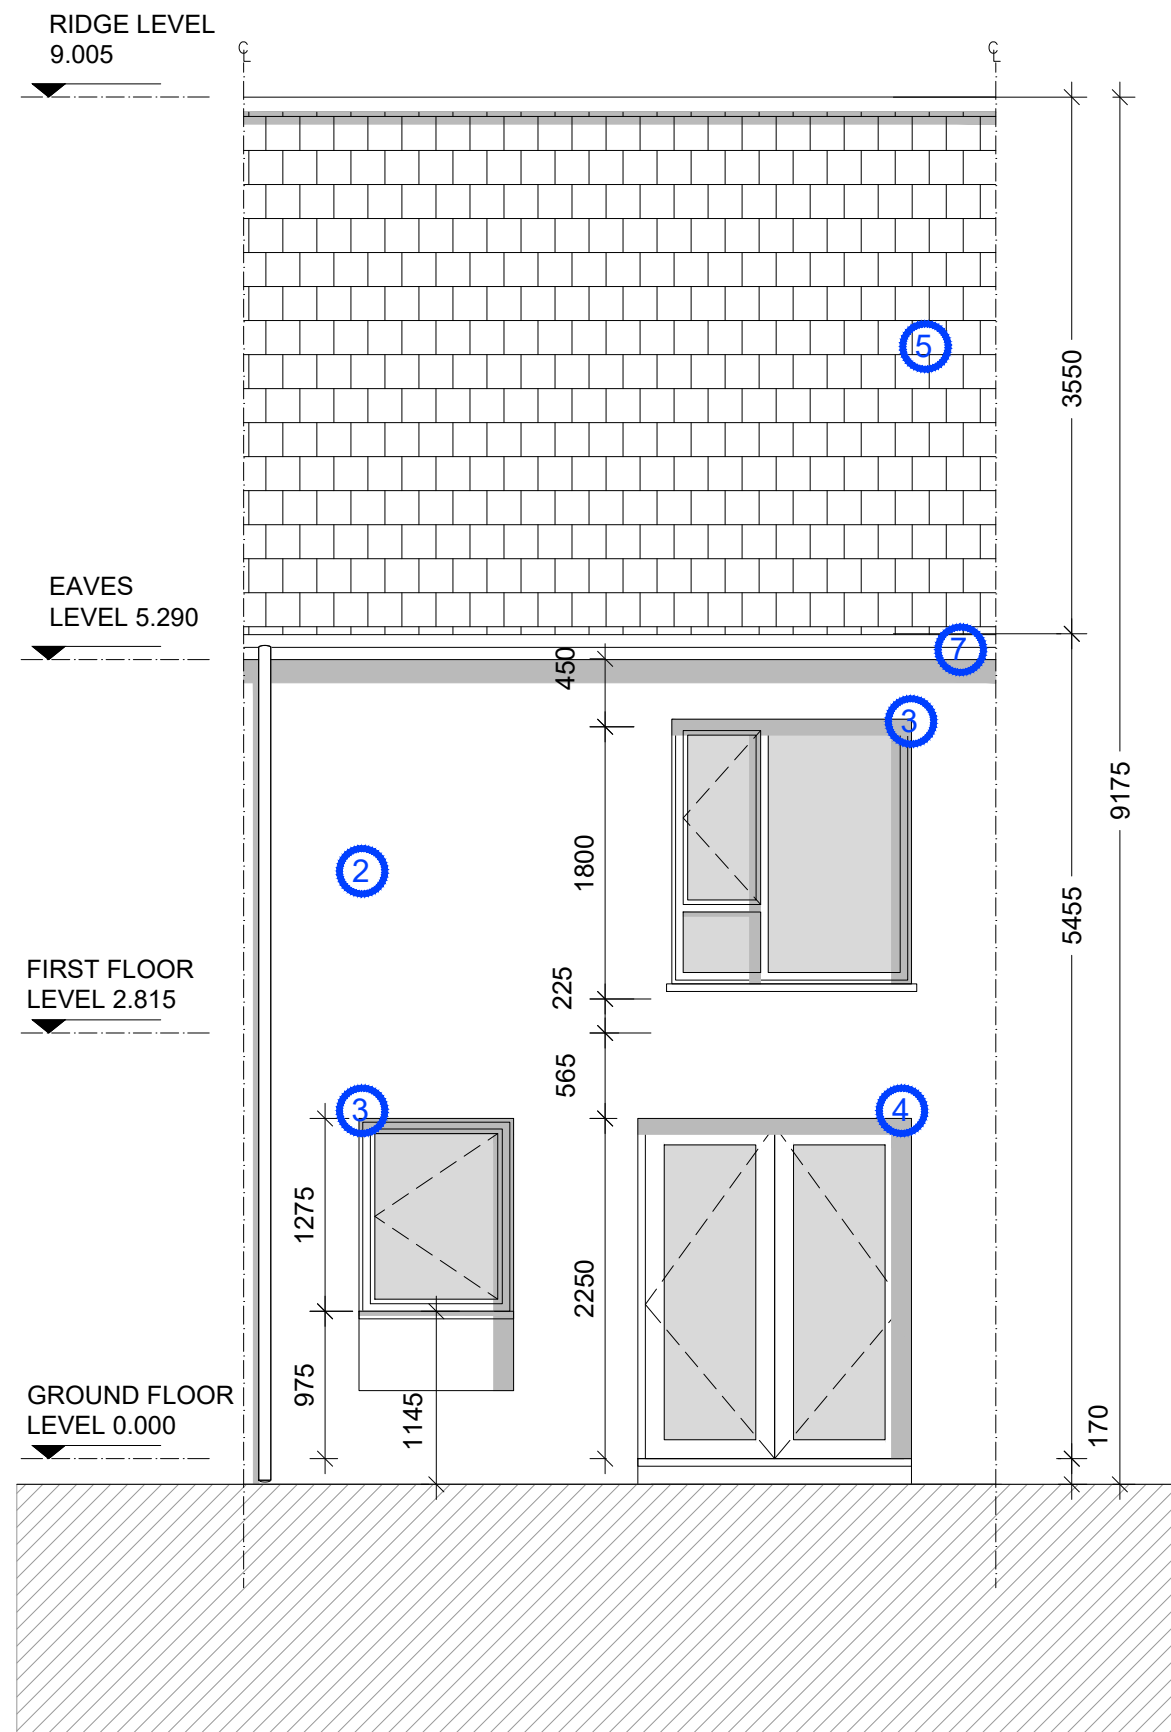

05 2 Bed: Typical Type O Rear Elevation
P1902

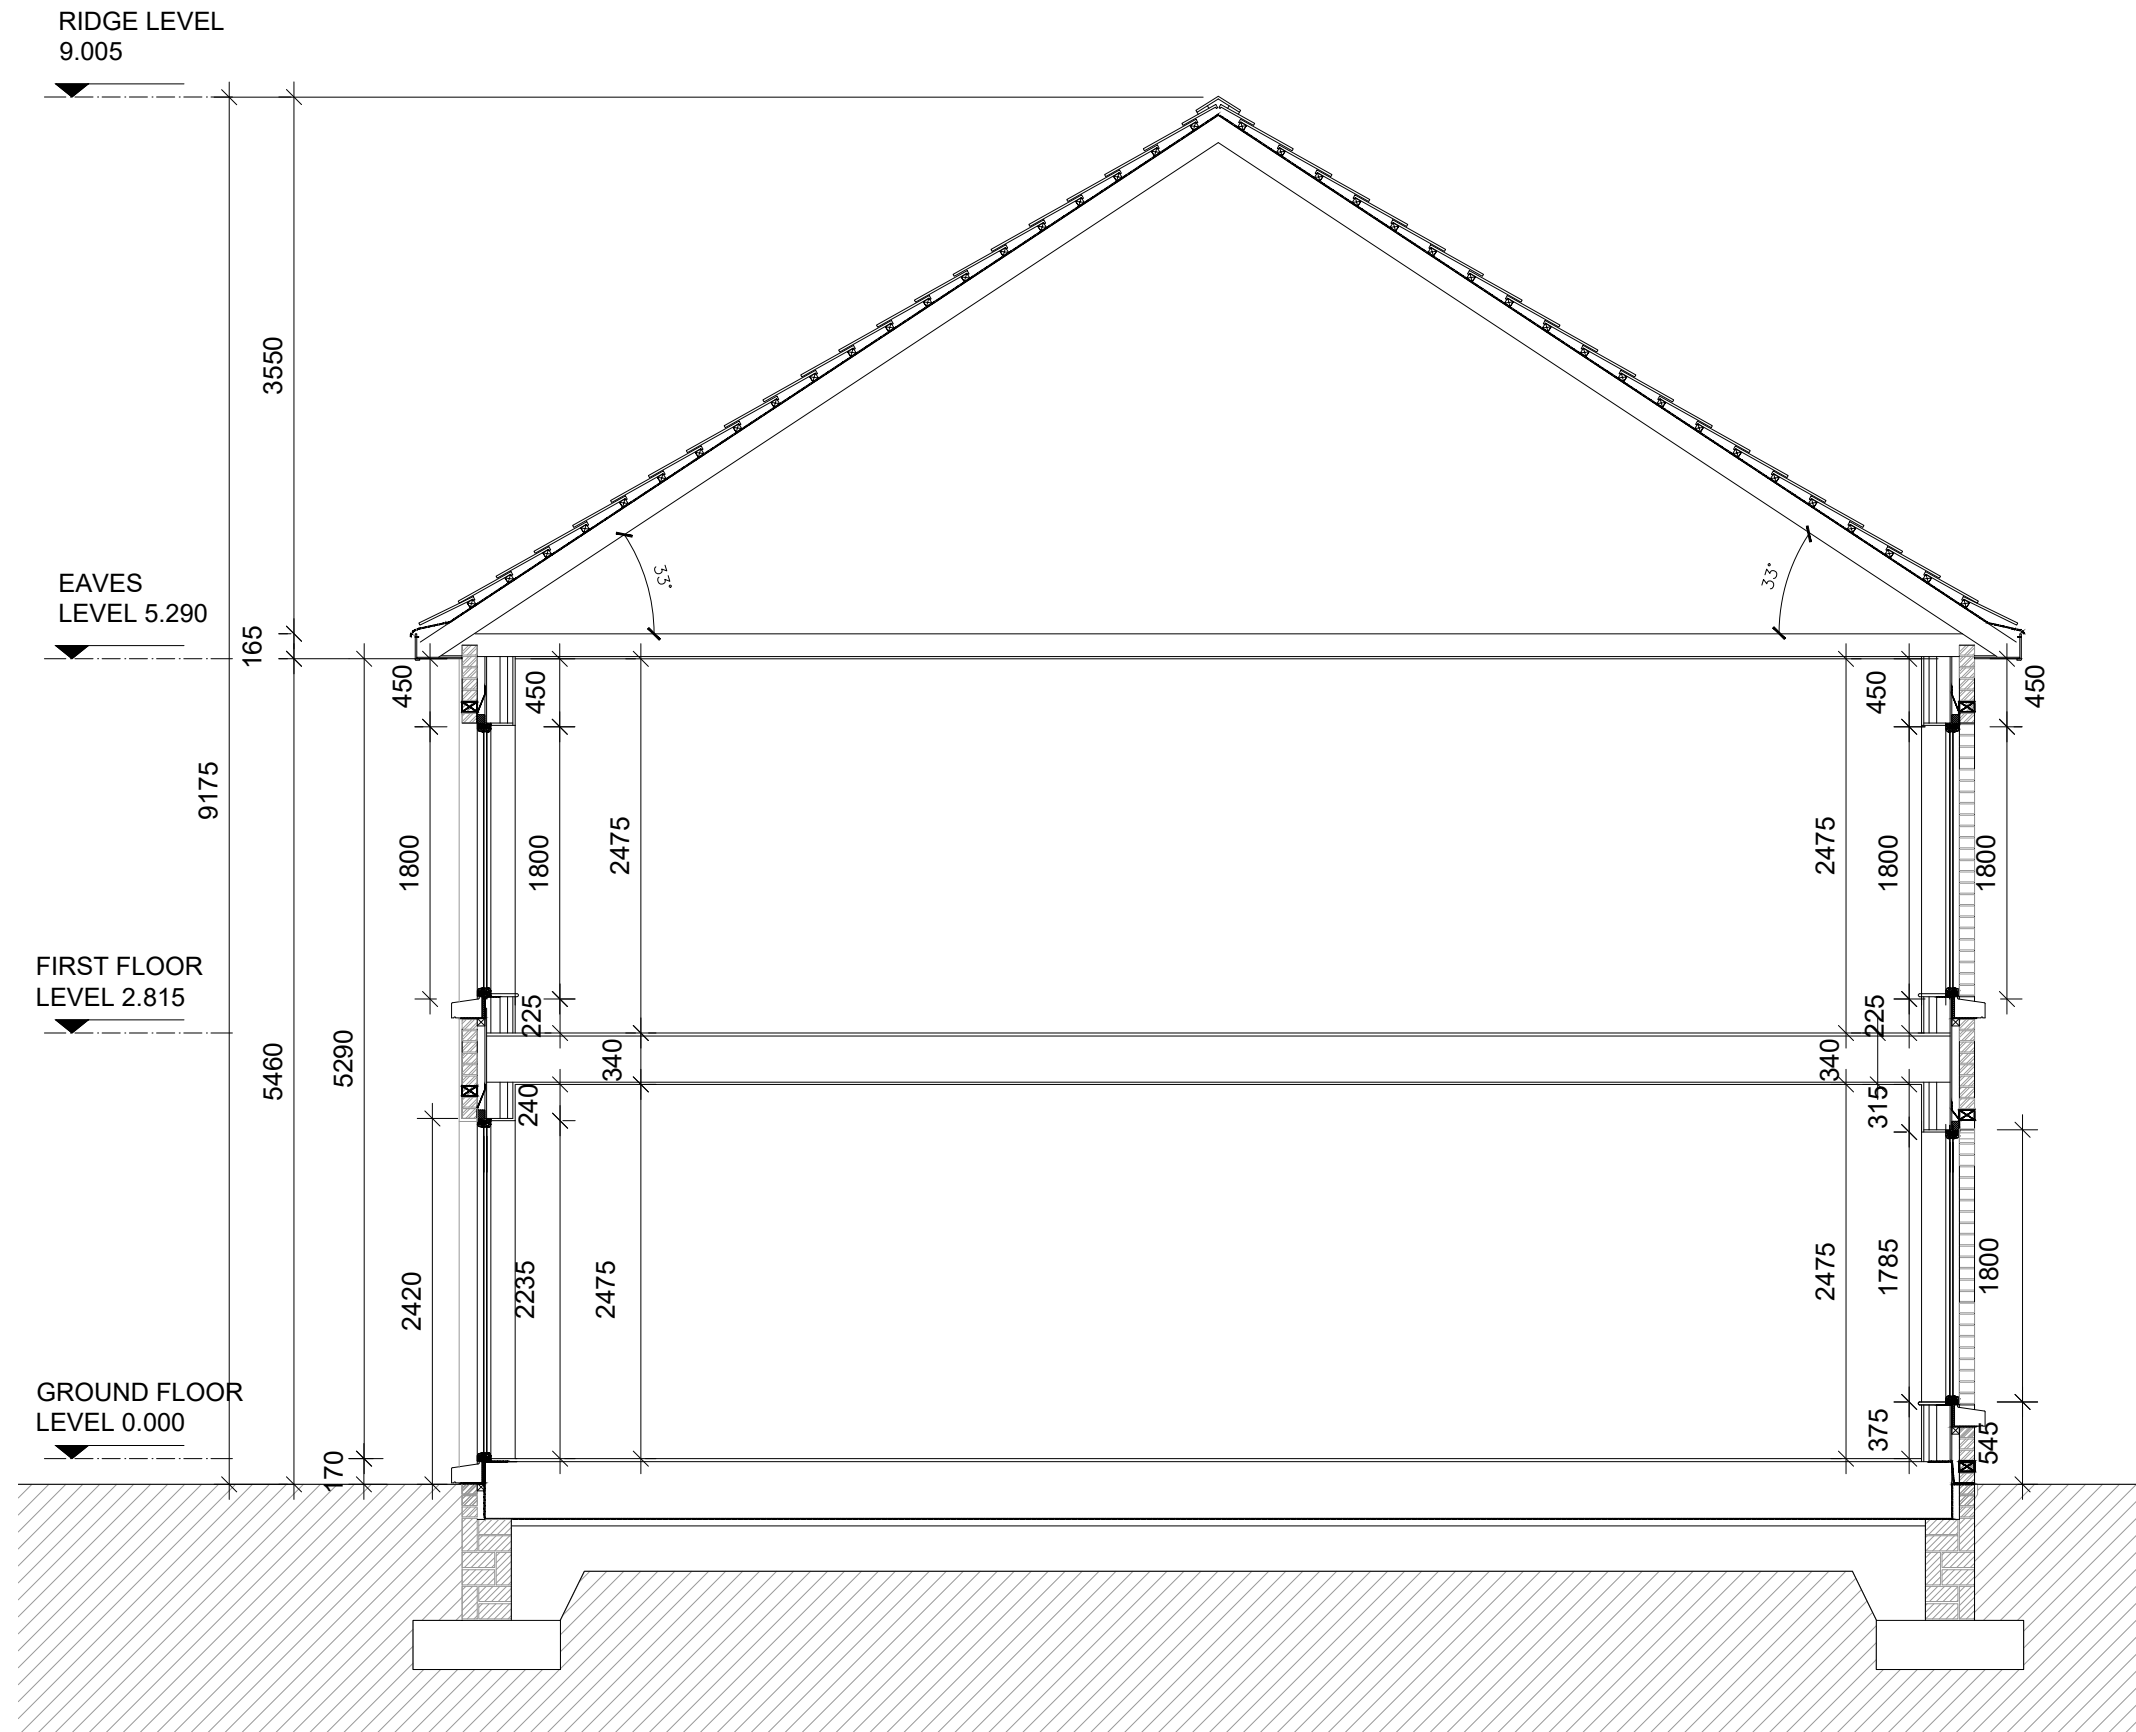

06 2 Bed: Typical Type O Section
P1902

NOTE
ALL DIMENSIONS TO BE CHECKED ON SITE
NO DIMENSIONS TO BE SCALED FROM THIS DRAWING
THIS DRAWING IS TO BE READ IN CONJUNCTION WITH
RELEVANT CONSULTANTS DRAWINGS

MATERIAL LEGEND

- Selected Brick
- Render to select finish
- Framed Window to select finish
- Framed Door to select finish
- Roof tile to select finish
- Metal railing to select finish
- Rainwater goods to select finish

Unit Size:	Proposed	Required
Aggregate Living/ Kitchen	85.5m2	80m2
Aggregate Bedroom	30.9m2	30m2
Aggregate Storage	25.7m2	25m2
Private Amenity	5.5m2	4m2
	60m2	60m2

Documents referenced:
-Quality Housing for Sustainable communities
-Fingal County Council Written Statement 2017-2023

REV	DATE	DESCRIPTION	CP	SM
P01	24 05 2021	ISSUED FOR PLANNING	CHKD	DRN

PLANNING

Henry J Lyons

Architecture • Interiors +353 1 888 3333 51-54 Pearse Street
henryjlyons.com info@henryjlyons.com Dublin D02 KA66

CLIENT
The Shoreline Partnership

PROJECT
Project Shoreline GA01, Baldoye

JOB NUMBER: 950659
DATE: 10/05/2021
SCALE: 1:50 @A1
DRAWN: SM
CHECKED: CP
FILE NAME: 9500659 BC P 1906 Block BC Proposed House Type O

DRAWING
Block BC
Proposed House Type O

BLOCK	DRAWING NUMBER	ZONE	REVISION
BC	P1906 GA01	P01	

© Henry J Lyons