




Scale 1:200

NOTE
ALL DIMENSIONS TO BE CHECKED ON SITE
NO DIMENSIONS TO BE SCALED FROM THIS DRAWING
THIS DRAWING IS TO BE READ IN CONJUNCTION WITH
RELEVANT CONSULTANTS DRAWINGS

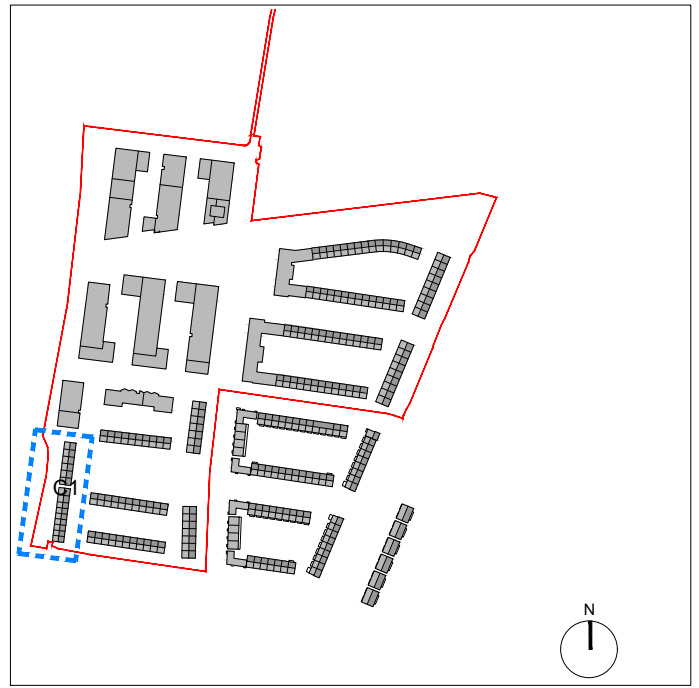

KEY PLAN

NOTE: PLEASE REFER TO BC P 1900 SERIES DRAWINGS FOR
HOUSE TYPE DRAWINGS

P01	28.05.2021	ISSUED FOR PLANNING	CP	SM
REV	DATE	DESCRIPTION	CHKD	DRN

PLANNING

Henry J Lyons

Architecture + Interiors +353 1 888 3333 51-54 Pearse Street
henryjlyons.com info@henryjlyons.com Dublin D02 KA66

CLIENT
The Shoreline Partnership

PROJECT

Project Shoreline GA01, Baldoyle

JOB NUMBER: 950659
DATE: 28/05/2021
SCALE: 1:200 @A1
DRAWN: SM
CHECKED: CP
FILE NAME: 950659 C1 P 1001 Block C1 Proposed Ground Floor

DRAWING
BLOCK C1
PROPOSED
GROUND FLOOR PLAN

BLOCK DRAWING NUMBER ZONE REVISION

C1 P1001 GA01 P01

© Henry J Lyons