



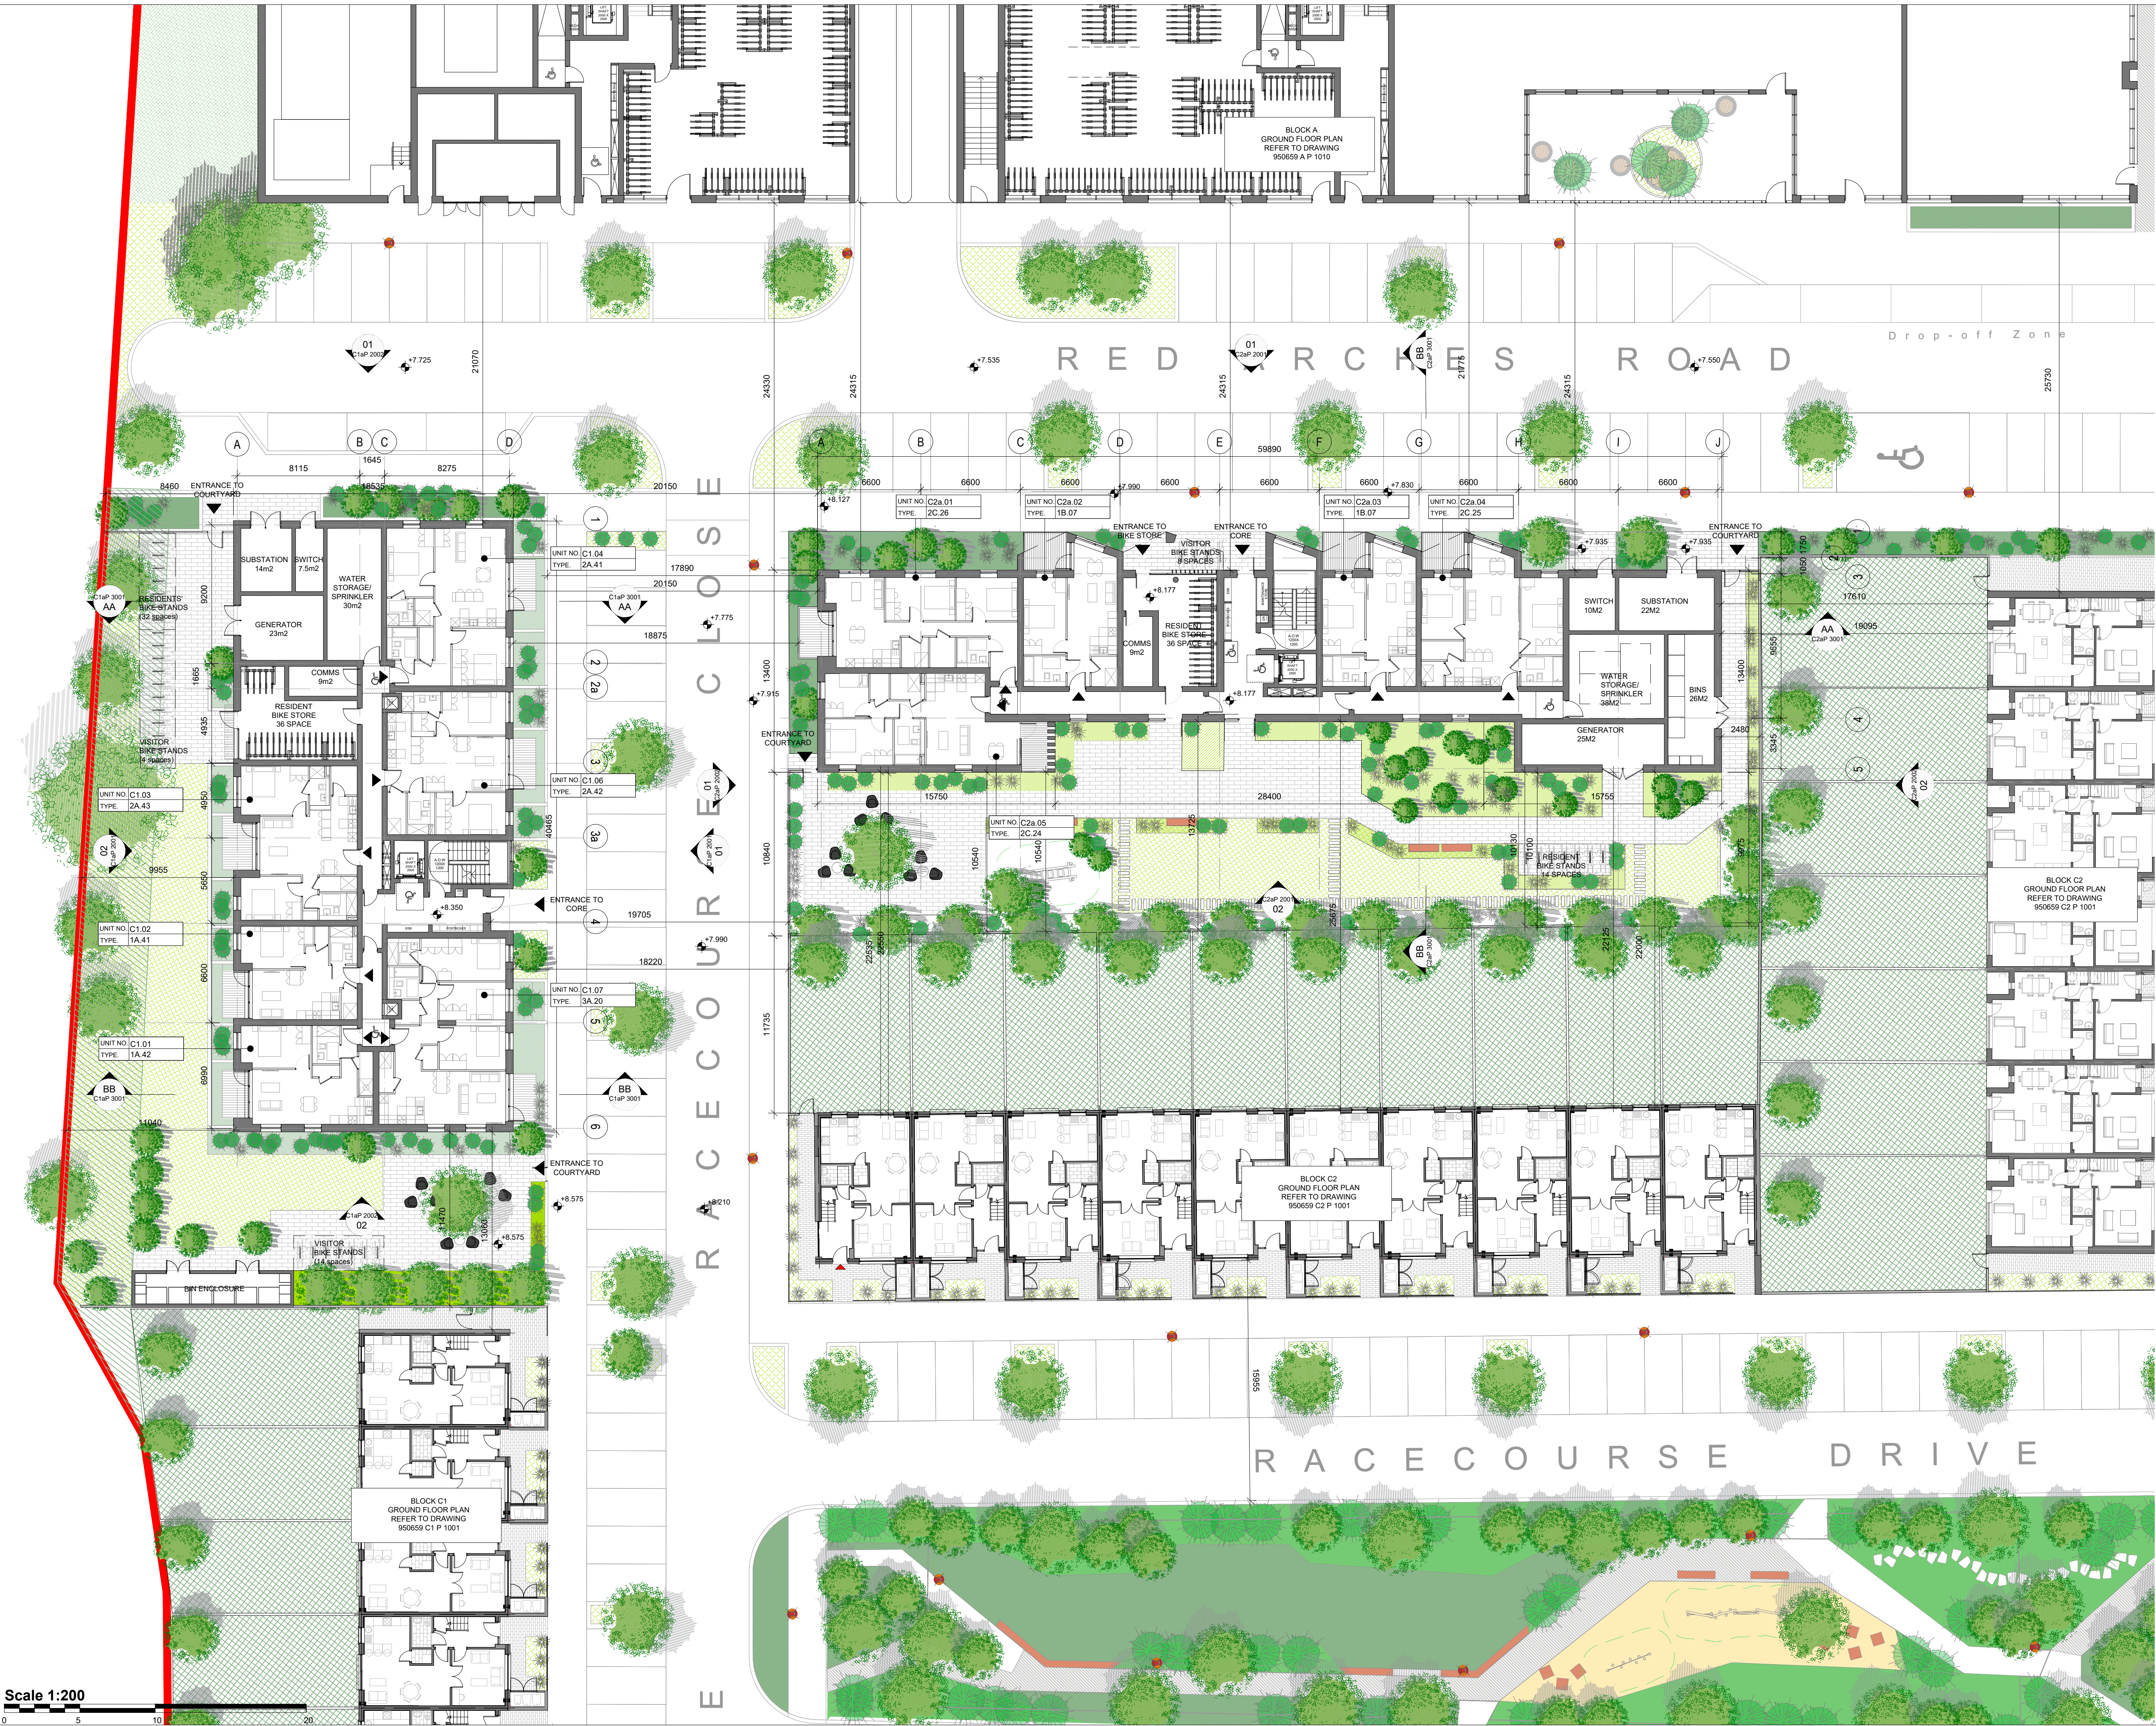

NOTE
ALL DIMENSIONS TO BE CHECKED ON SITE
NO DIMENSIONS TO BE SCALED FROM THIS DRAWING
THIS DRAWING IS TO BE READ IN CONJUNCTION WITH
RELEVANT CONSULTANTS DRAWINGS

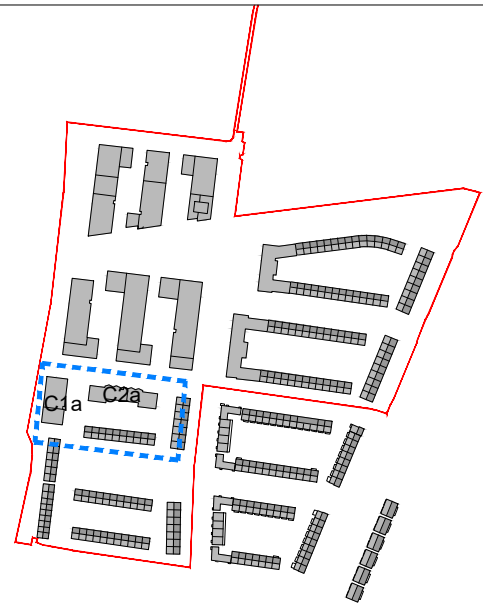

KEY PLAN

SITE BOUNDARY

PLEASE REFER TO P1900 SERIES UNIT TYPE DRAWINGS

REV	DATE	DESCRIPTION	CP	SM
P01	28.05.2021	ISSUED FOR PLANNING	CP	SM

PLANNING

Henry J Lyons

Architecture + Interiors +353 1 888 3333 51-54 Pearse Street
henryjlyons.com info@henryjlyons.com Dublin D02 KA66

CLIENT
The Shoreline Partnership

PROJECT
Project Shoreline GA01, Baldoyle

JOB NUMBER: 950659
DATE: 28/05/2021
SCALE: 1:200 @A1
DRAWN: MC
CHECKED: CP
PROJECT: C1a-C2a P 1010 Block C1a & C2a Proposed Ground Floor Plan

DRAWING
**BLOCK C1a & C2a PROPOSED
GROUND FLOOR PLAN**

BLOCK DRAWING NUMBER ZONE REVISION
**C1a-C2a
P1010 GA01 P01**

© Henry J Lyons